

Project Title:
STATE CABIN
GARAGE ADDITION
51902 191st PLACE
MC GREGOR, MN 55760
OWNER - ZACH STATE
612.961.8690 PH

Custom Designed by:
- Eric Thorne -
612-802-1252

Issue Date:
1/4/2019

ALL DIMENSIONS AND
CONDITIONS TO BE
VERIFIED BY OTHERS




NORTH

PRELIMINARY

Sheet Title:
SITE PLAN

Sheet Number:

AS1

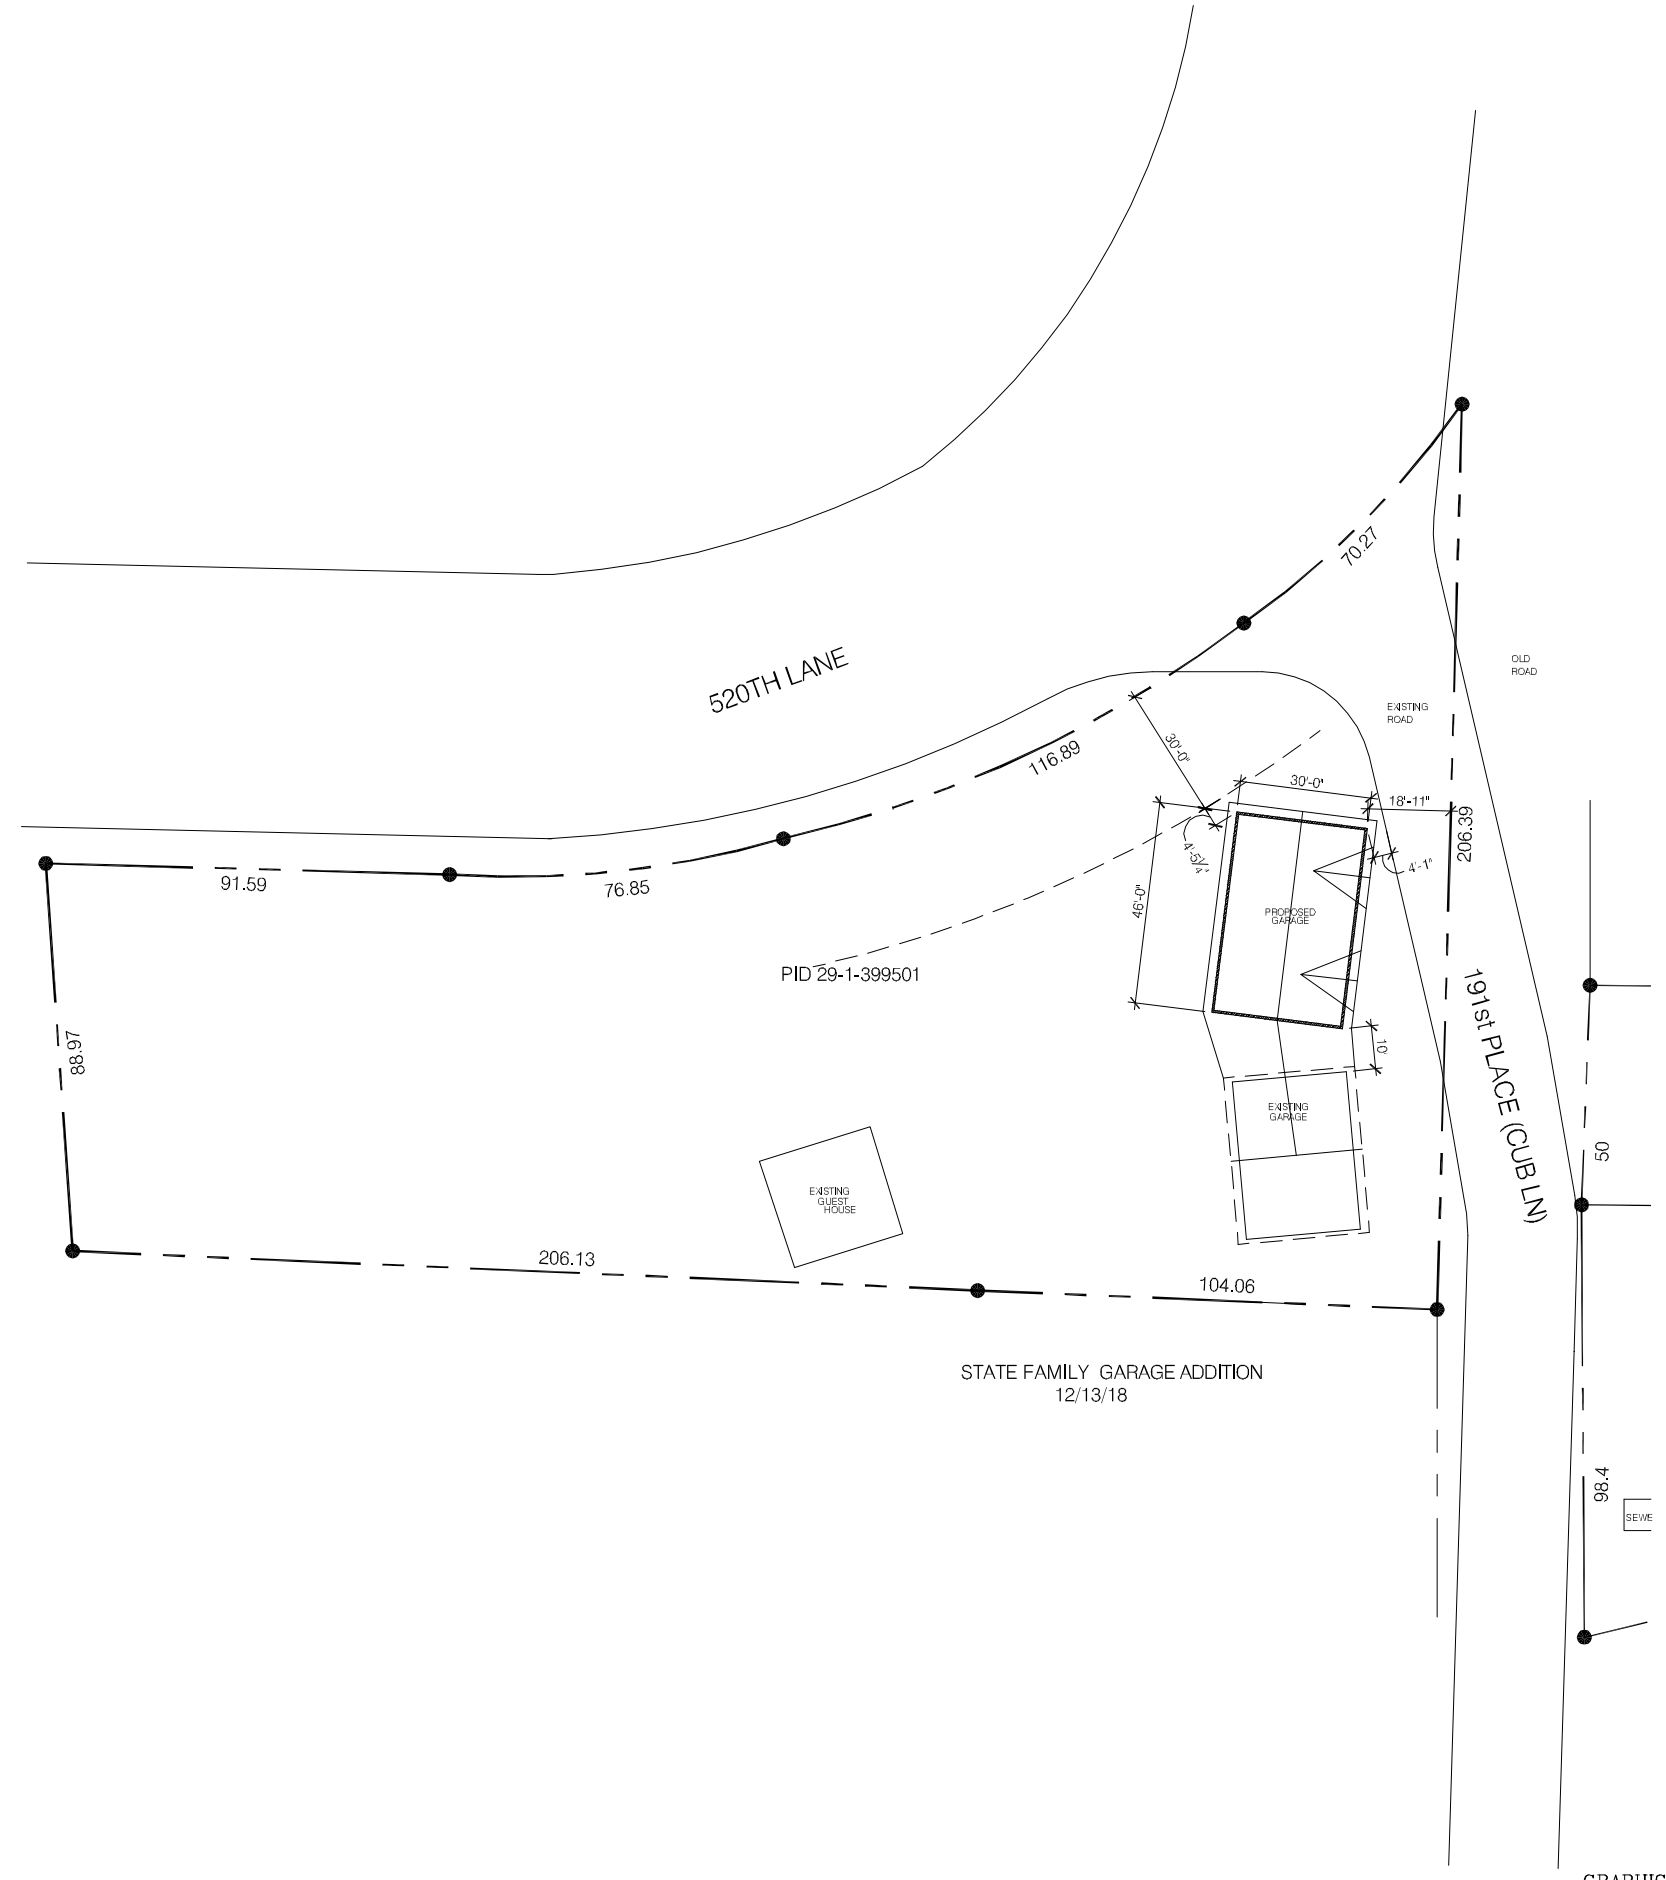

1 SITE PLAN
SCALE: 1" = 20'

