




1  
1  
DETAIL  
SCALE: 1/2" = 1'-0"

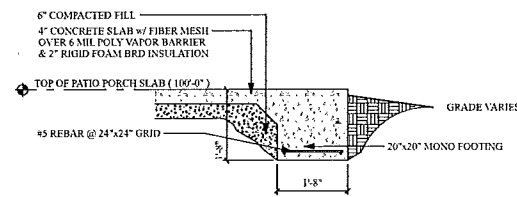

2  
1  
DETAIL  
SCALE: 1/2" = 1'-0"

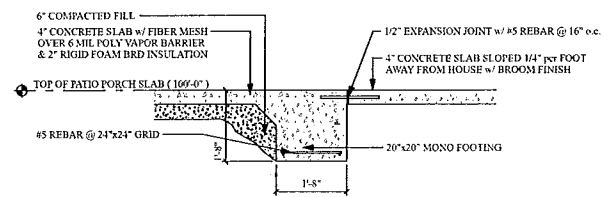

3  
1  
DETAIL  
SCALE: 1/2" = 1'-0"

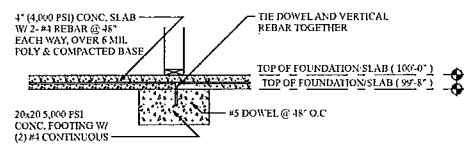


4  
1  
DETAIL  
SCALE: 1/2" = 1'-0"


GENERAL NOTES:

1. DIMENSIONS ARE FROM FACE OF BLOCK TO CENTERLINES
2. RADON VENTILATION INSTALLED PER CODE
3. ENSURE MINIMUM OF 60" GROUND COVERAGE AT ALL FOOTING LOCATIONS
4. INSTALL BOND BEAM AT ALL TOP COURSES OF BLOCK
5. RUN TRENCH DRAIN TO DAYLIGHT


FOUNDATION PLAN

SCALE: 1/4" = 1'-0"

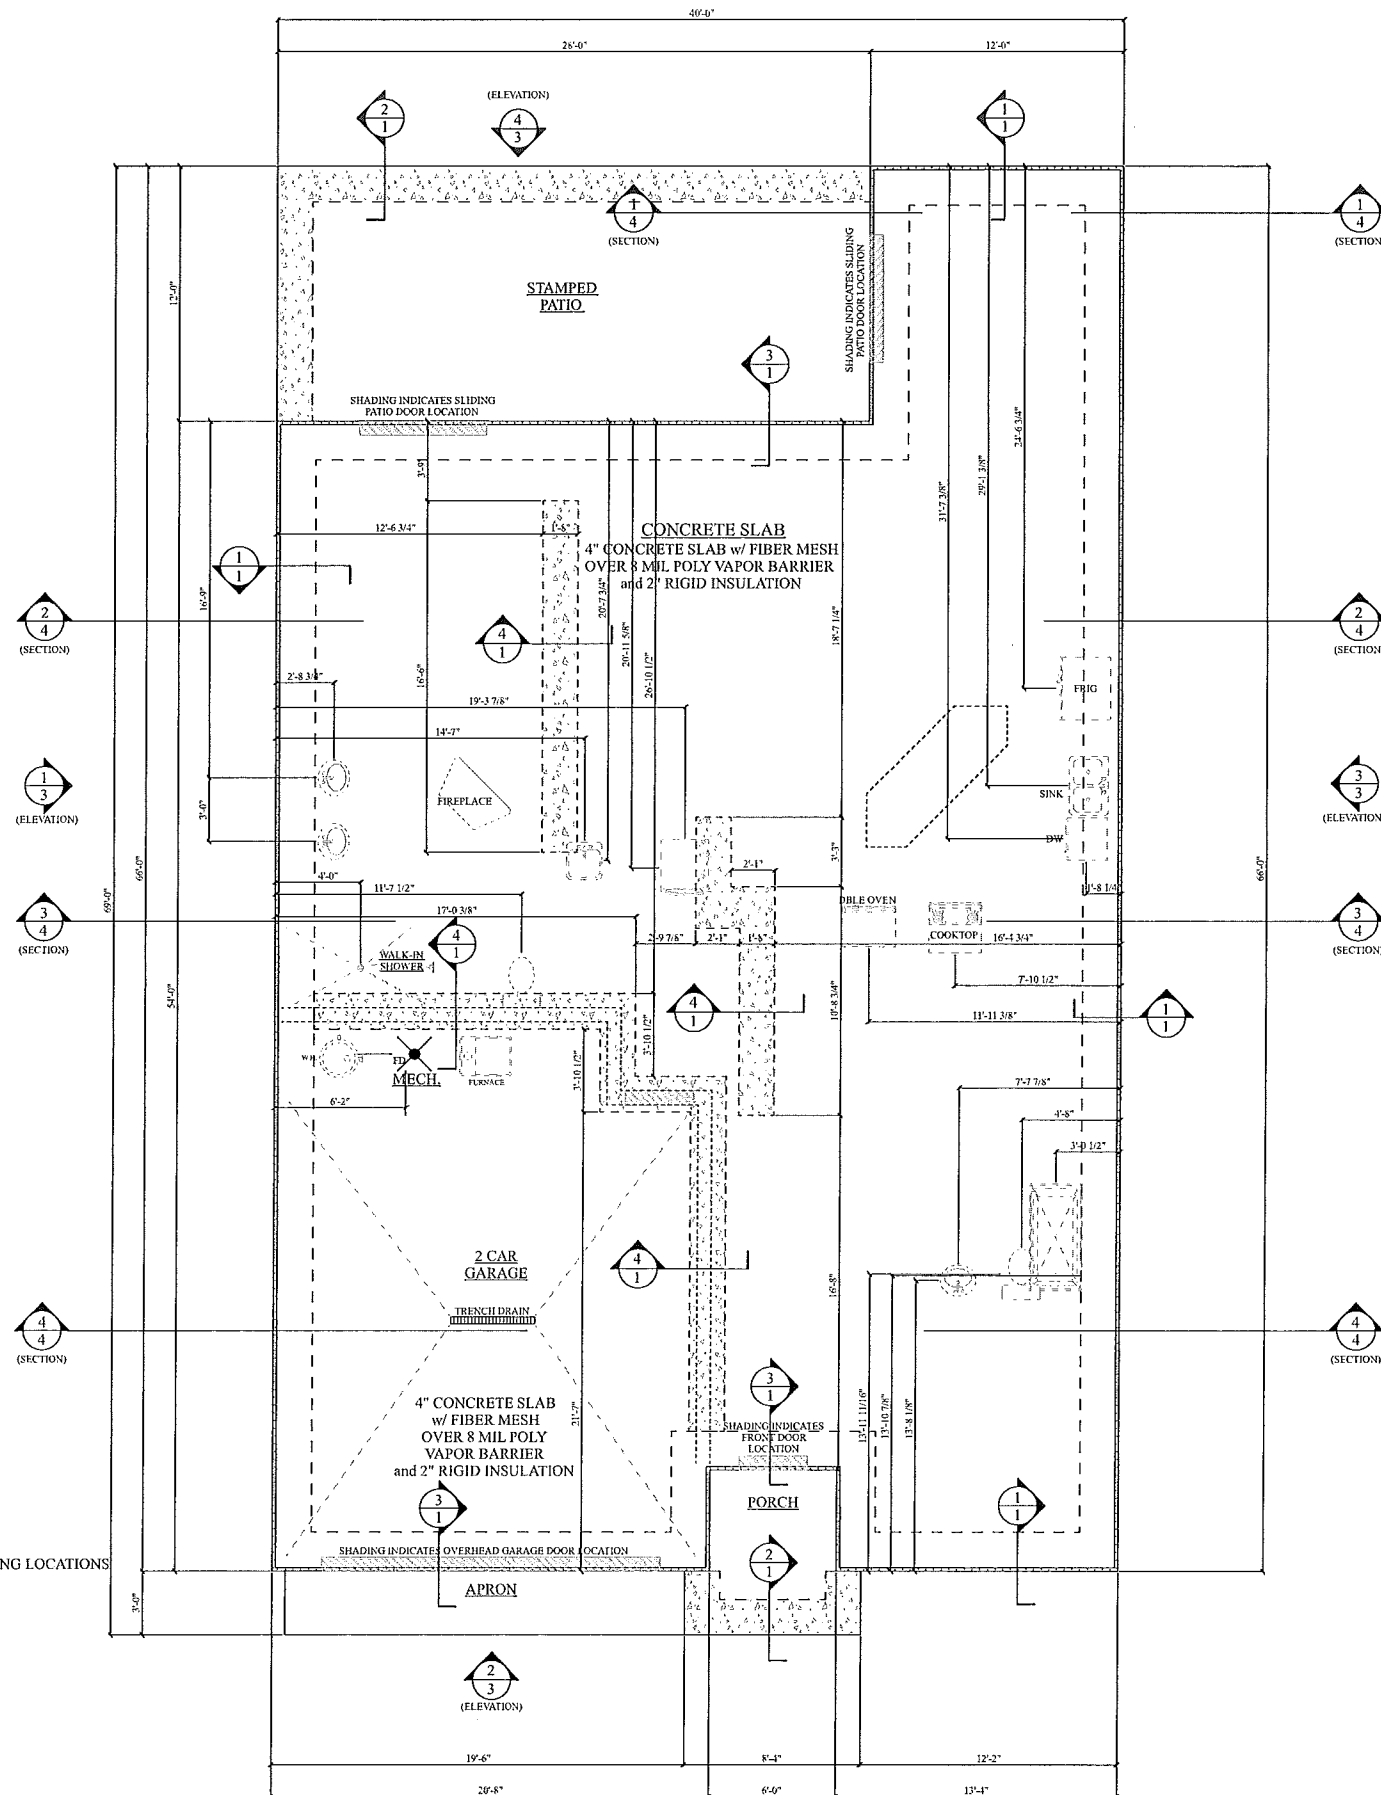

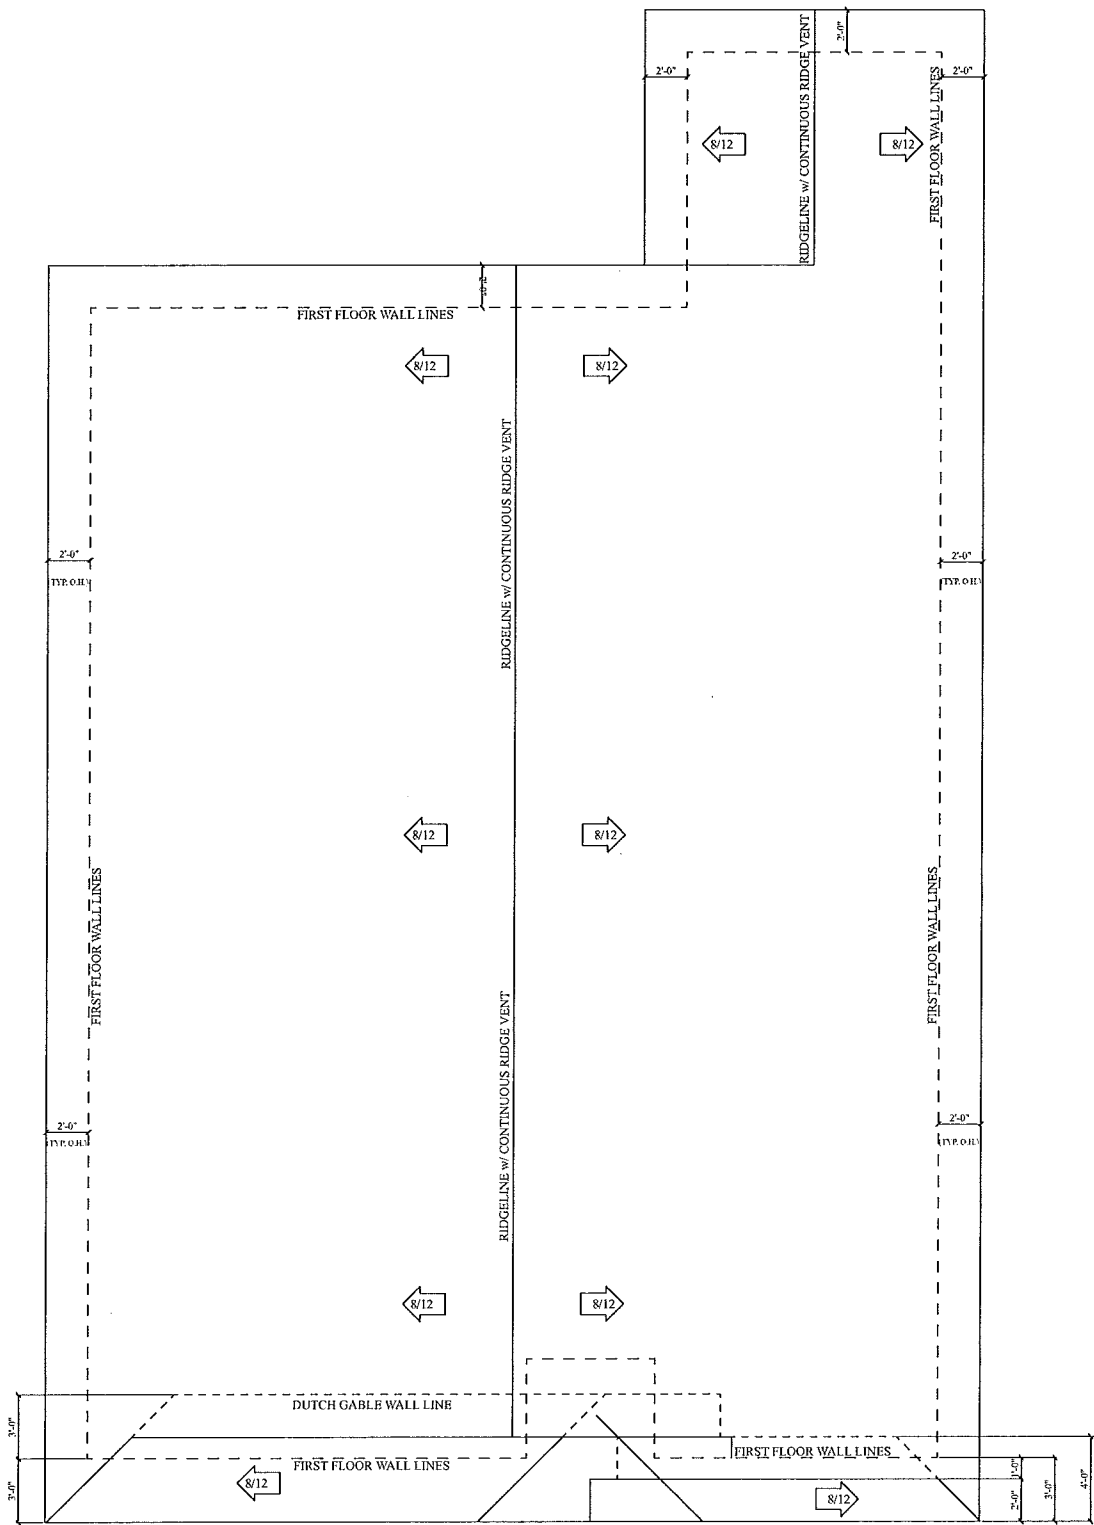

**ROOF PLAN**  
SCALE: 1/4" = 1'-0"

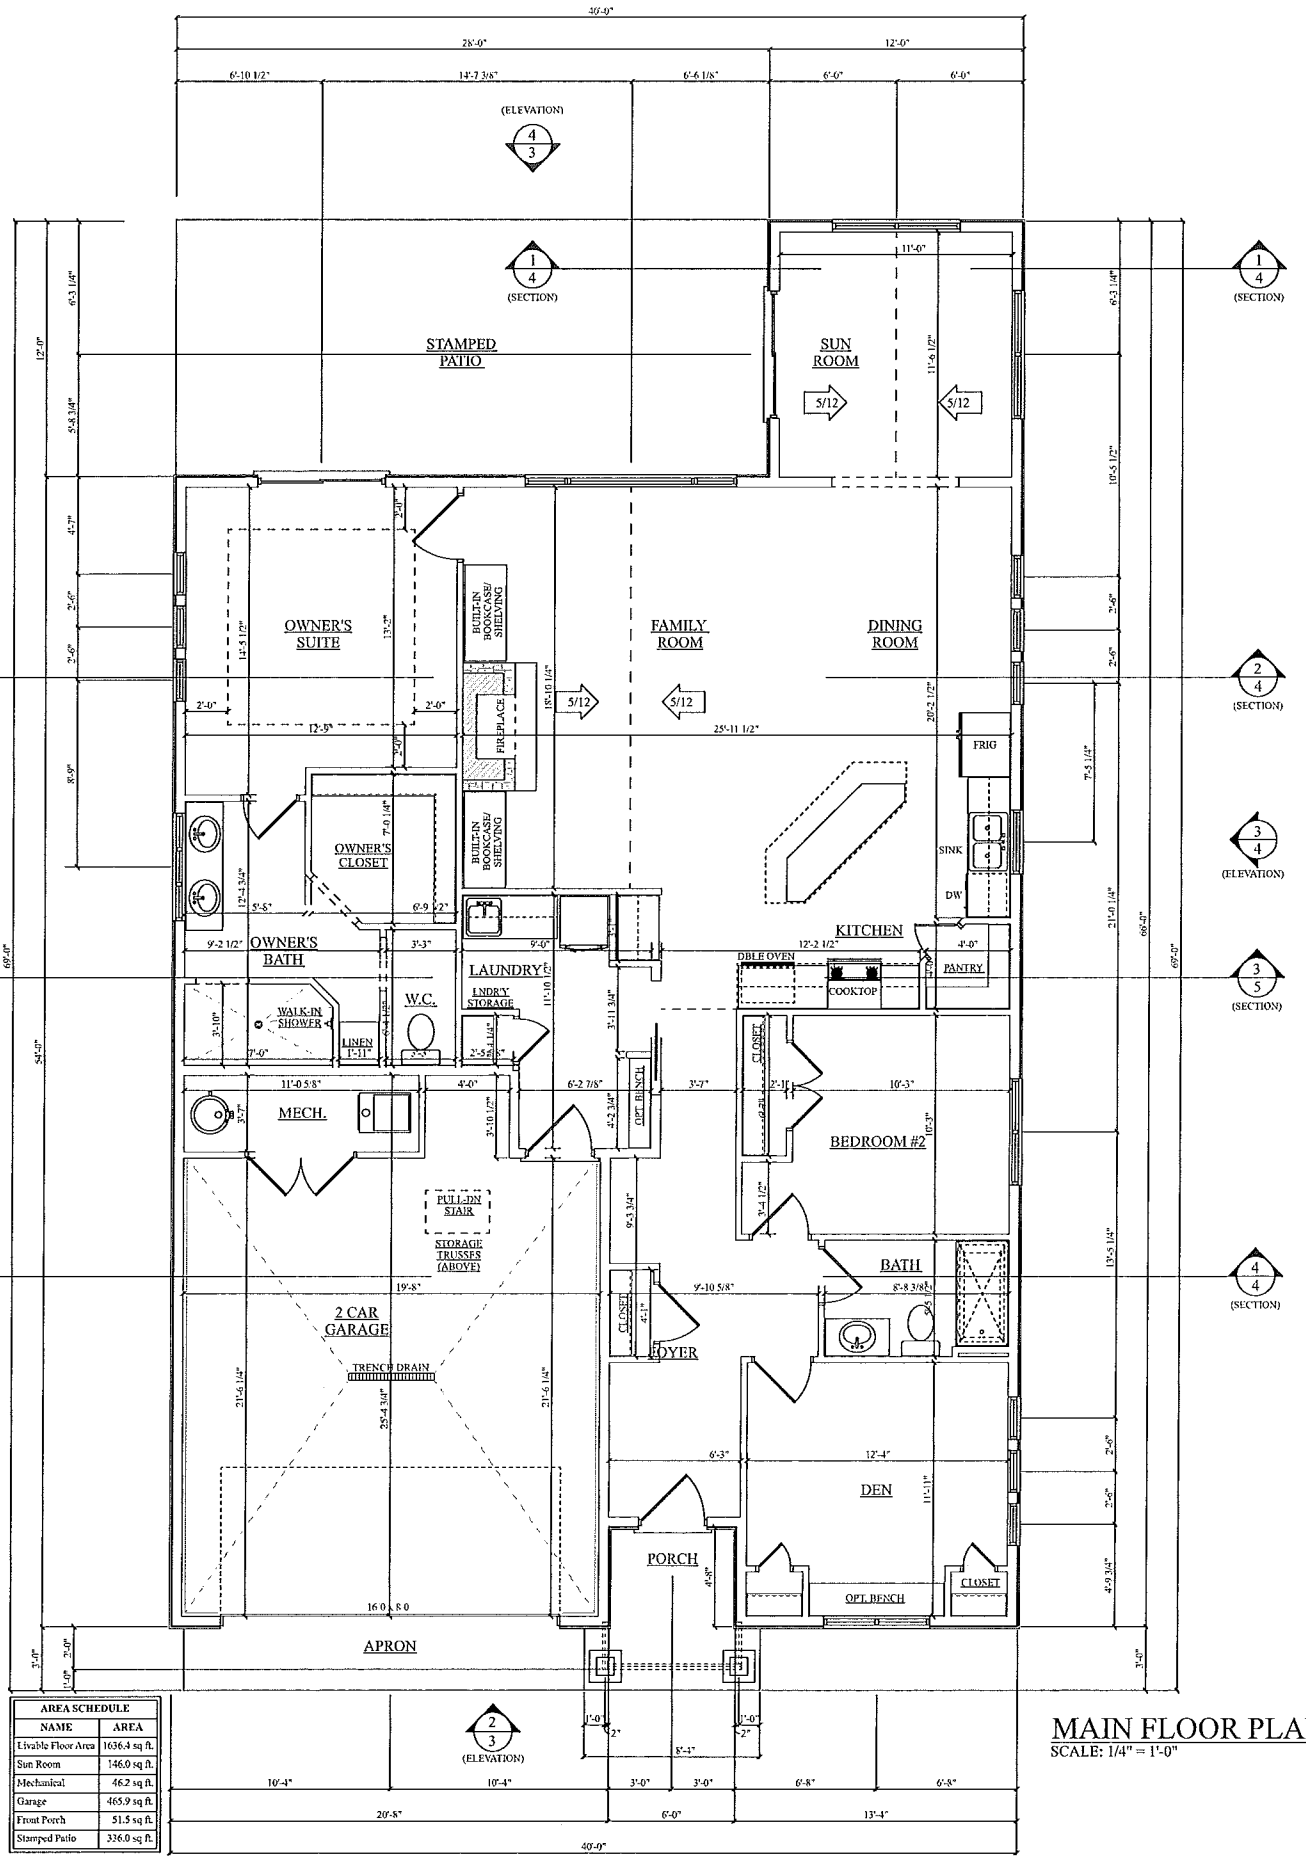

**MAIN FLOOR PLAN**  
SCALE: 1/4" = 1'-0"

GENERATION **A**

RODD, LLC

PRELIMINARY DOCUMENTS (NOT FOR CONSTRUCTION)


PRINT DATE: 6/30/2020 08:15 PM

KEVIN A. YEAGER STUDIO of DESIGN  
325 Bluff Ave. Brainerd, Minnesota 56401  
ph.218-838-3483 kevinayeagerdesigns.com


ELLS RESIDENCE  
MAIN FLOOR PLAN

**BB** BARATTO BROTHERS CONSTRUCTION


**2**

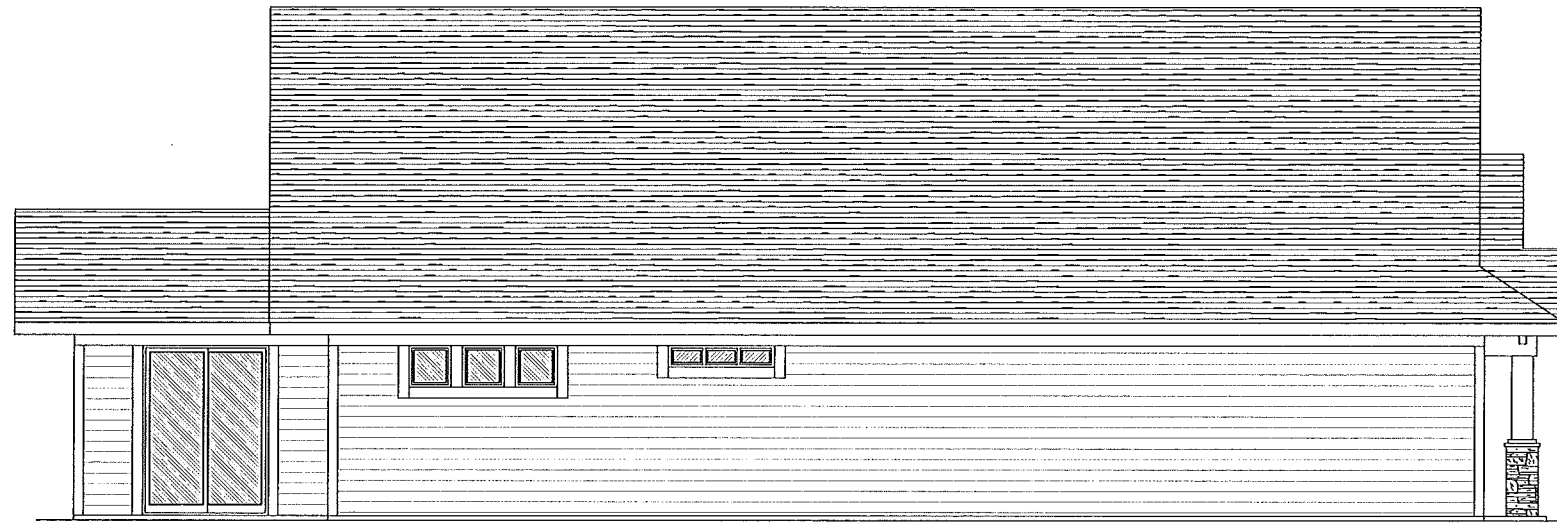

① ELEVATION  
SCALE: 1/4" = 1'-0"

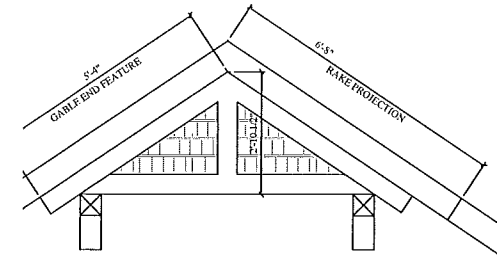


⑤ GABLE END FEATURE  
SCALE: 1/2" = 1'-0"

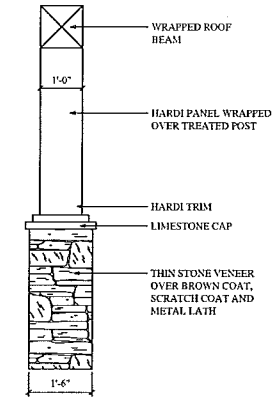


⑥ COLUMN DETAIL  
SCALE: 1/2" = 1'-0"



② ELEVATION  
SCALE: 1/4" = 1'-0"

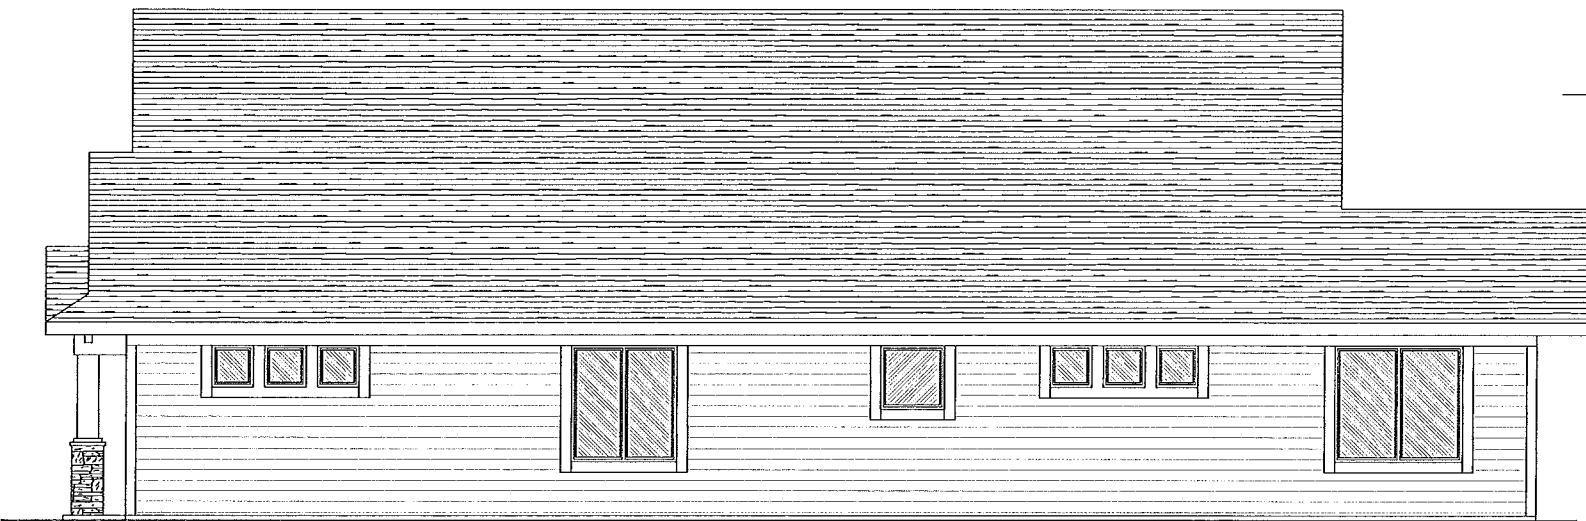

③ ELEVATION  
SCALE: 1/4" = 1'-0"

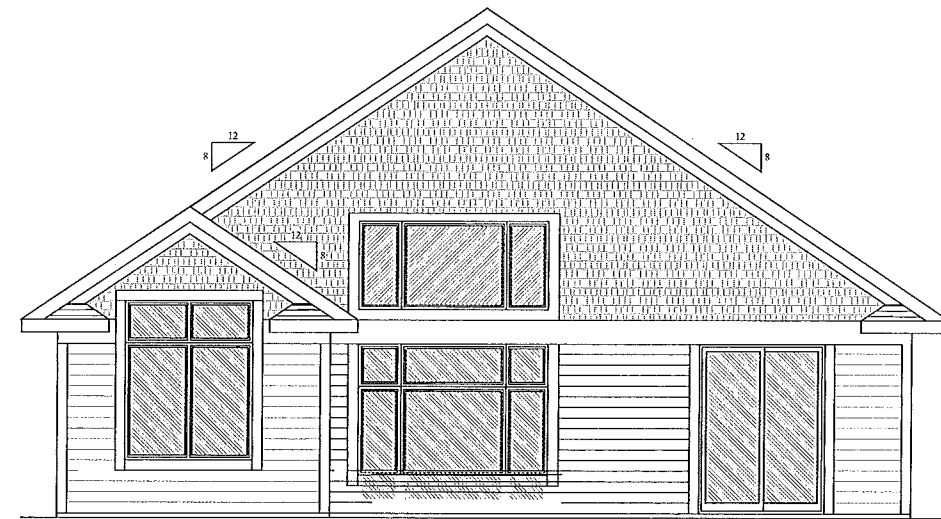

④ ELEVATION  
SCALE: 1/4" = 1'-0"

GENERATION

A

RUPD, LLC

PRELIMINARY DOCUMENTS  
(NOT FOR CONSTRUCTION)

PRINT DATE:

6/30/2020 08:15 PM


KEVIN A. YEAGER  
STUDIO of DESIGN  
325 Bluff Ave., Brainerd, Minnesota, 56401  
ph. 218-838-3483 kevinayeagerdesigns.com

ELLS RESIDENCE


ELEVATIONS

BB  
BARATTO BROTHERS  
CONSTRUCTION


3

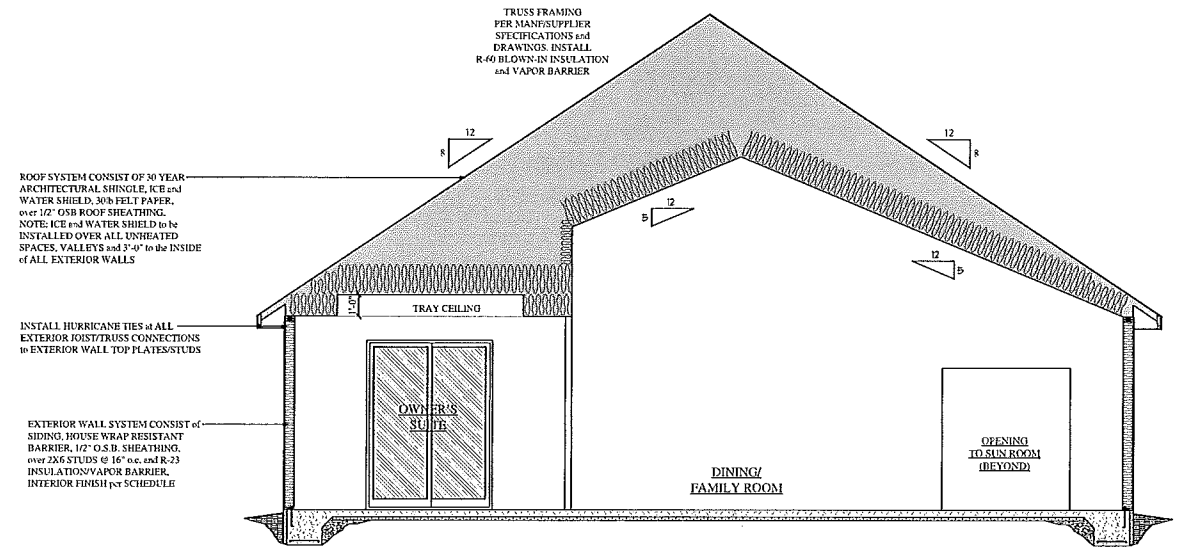


② SECTION  
SCALE: 1/4" = 1'-0"

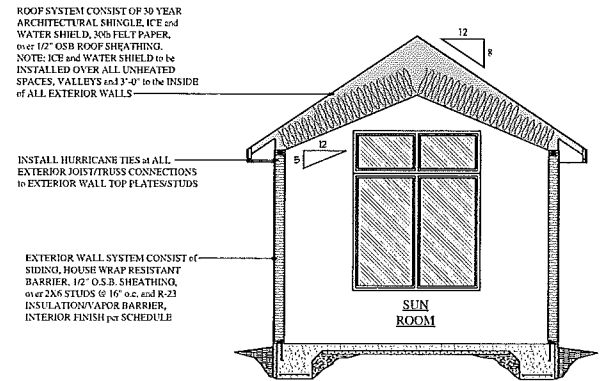

① SECTION  
SCALE: 1/4" = 1'-0"

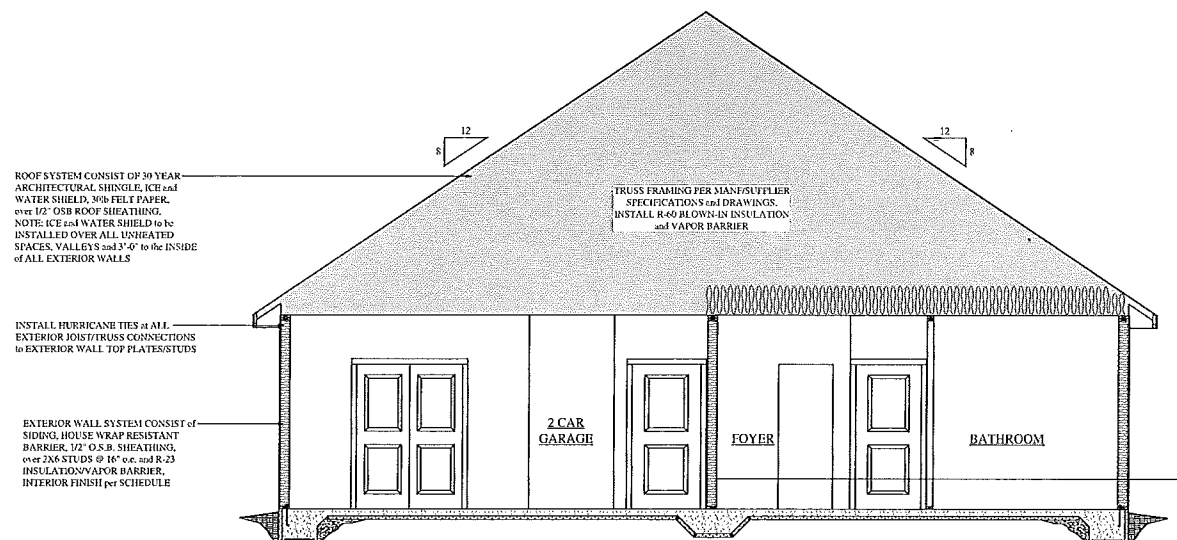

④ SECTION  
SCALE: 1/4" = 1'-0"

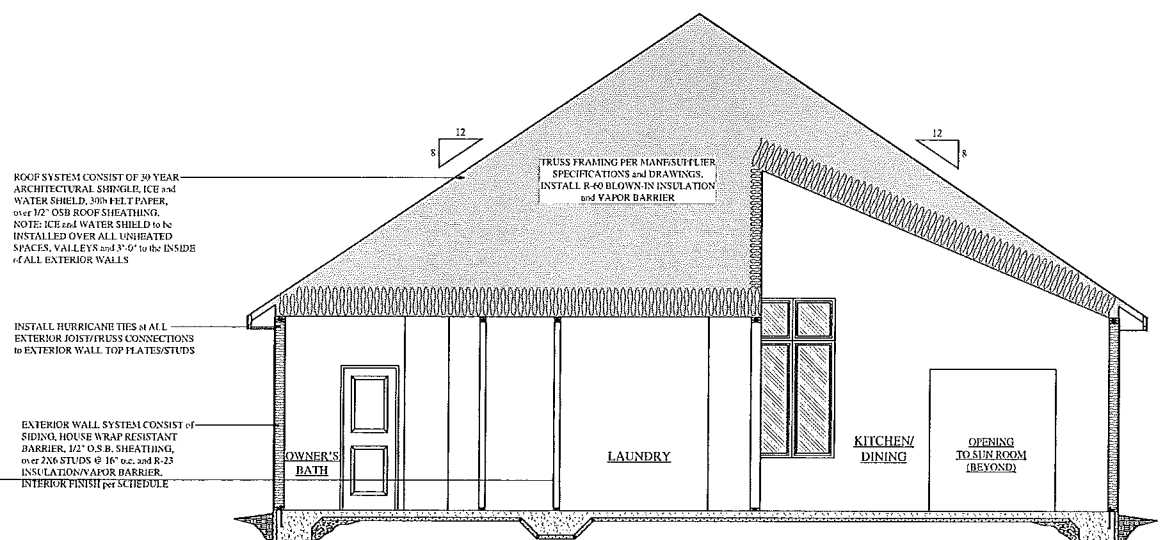

③ SECTION  
SCALE: 1/4" = 1'-0"