

Studio Kay


amanda@studiokay-design.com
t. 612. 414. 9296

The Lee Cabin
34396 677th Lane
Hill City, MN

PROJECT NUMBER	22-002
PROJECT PHASE	Schematic Design
ISSUE DATE	February 22, 2022 March 16, 2022 March 22, 2022

X01


EXISTING SITE PLAN

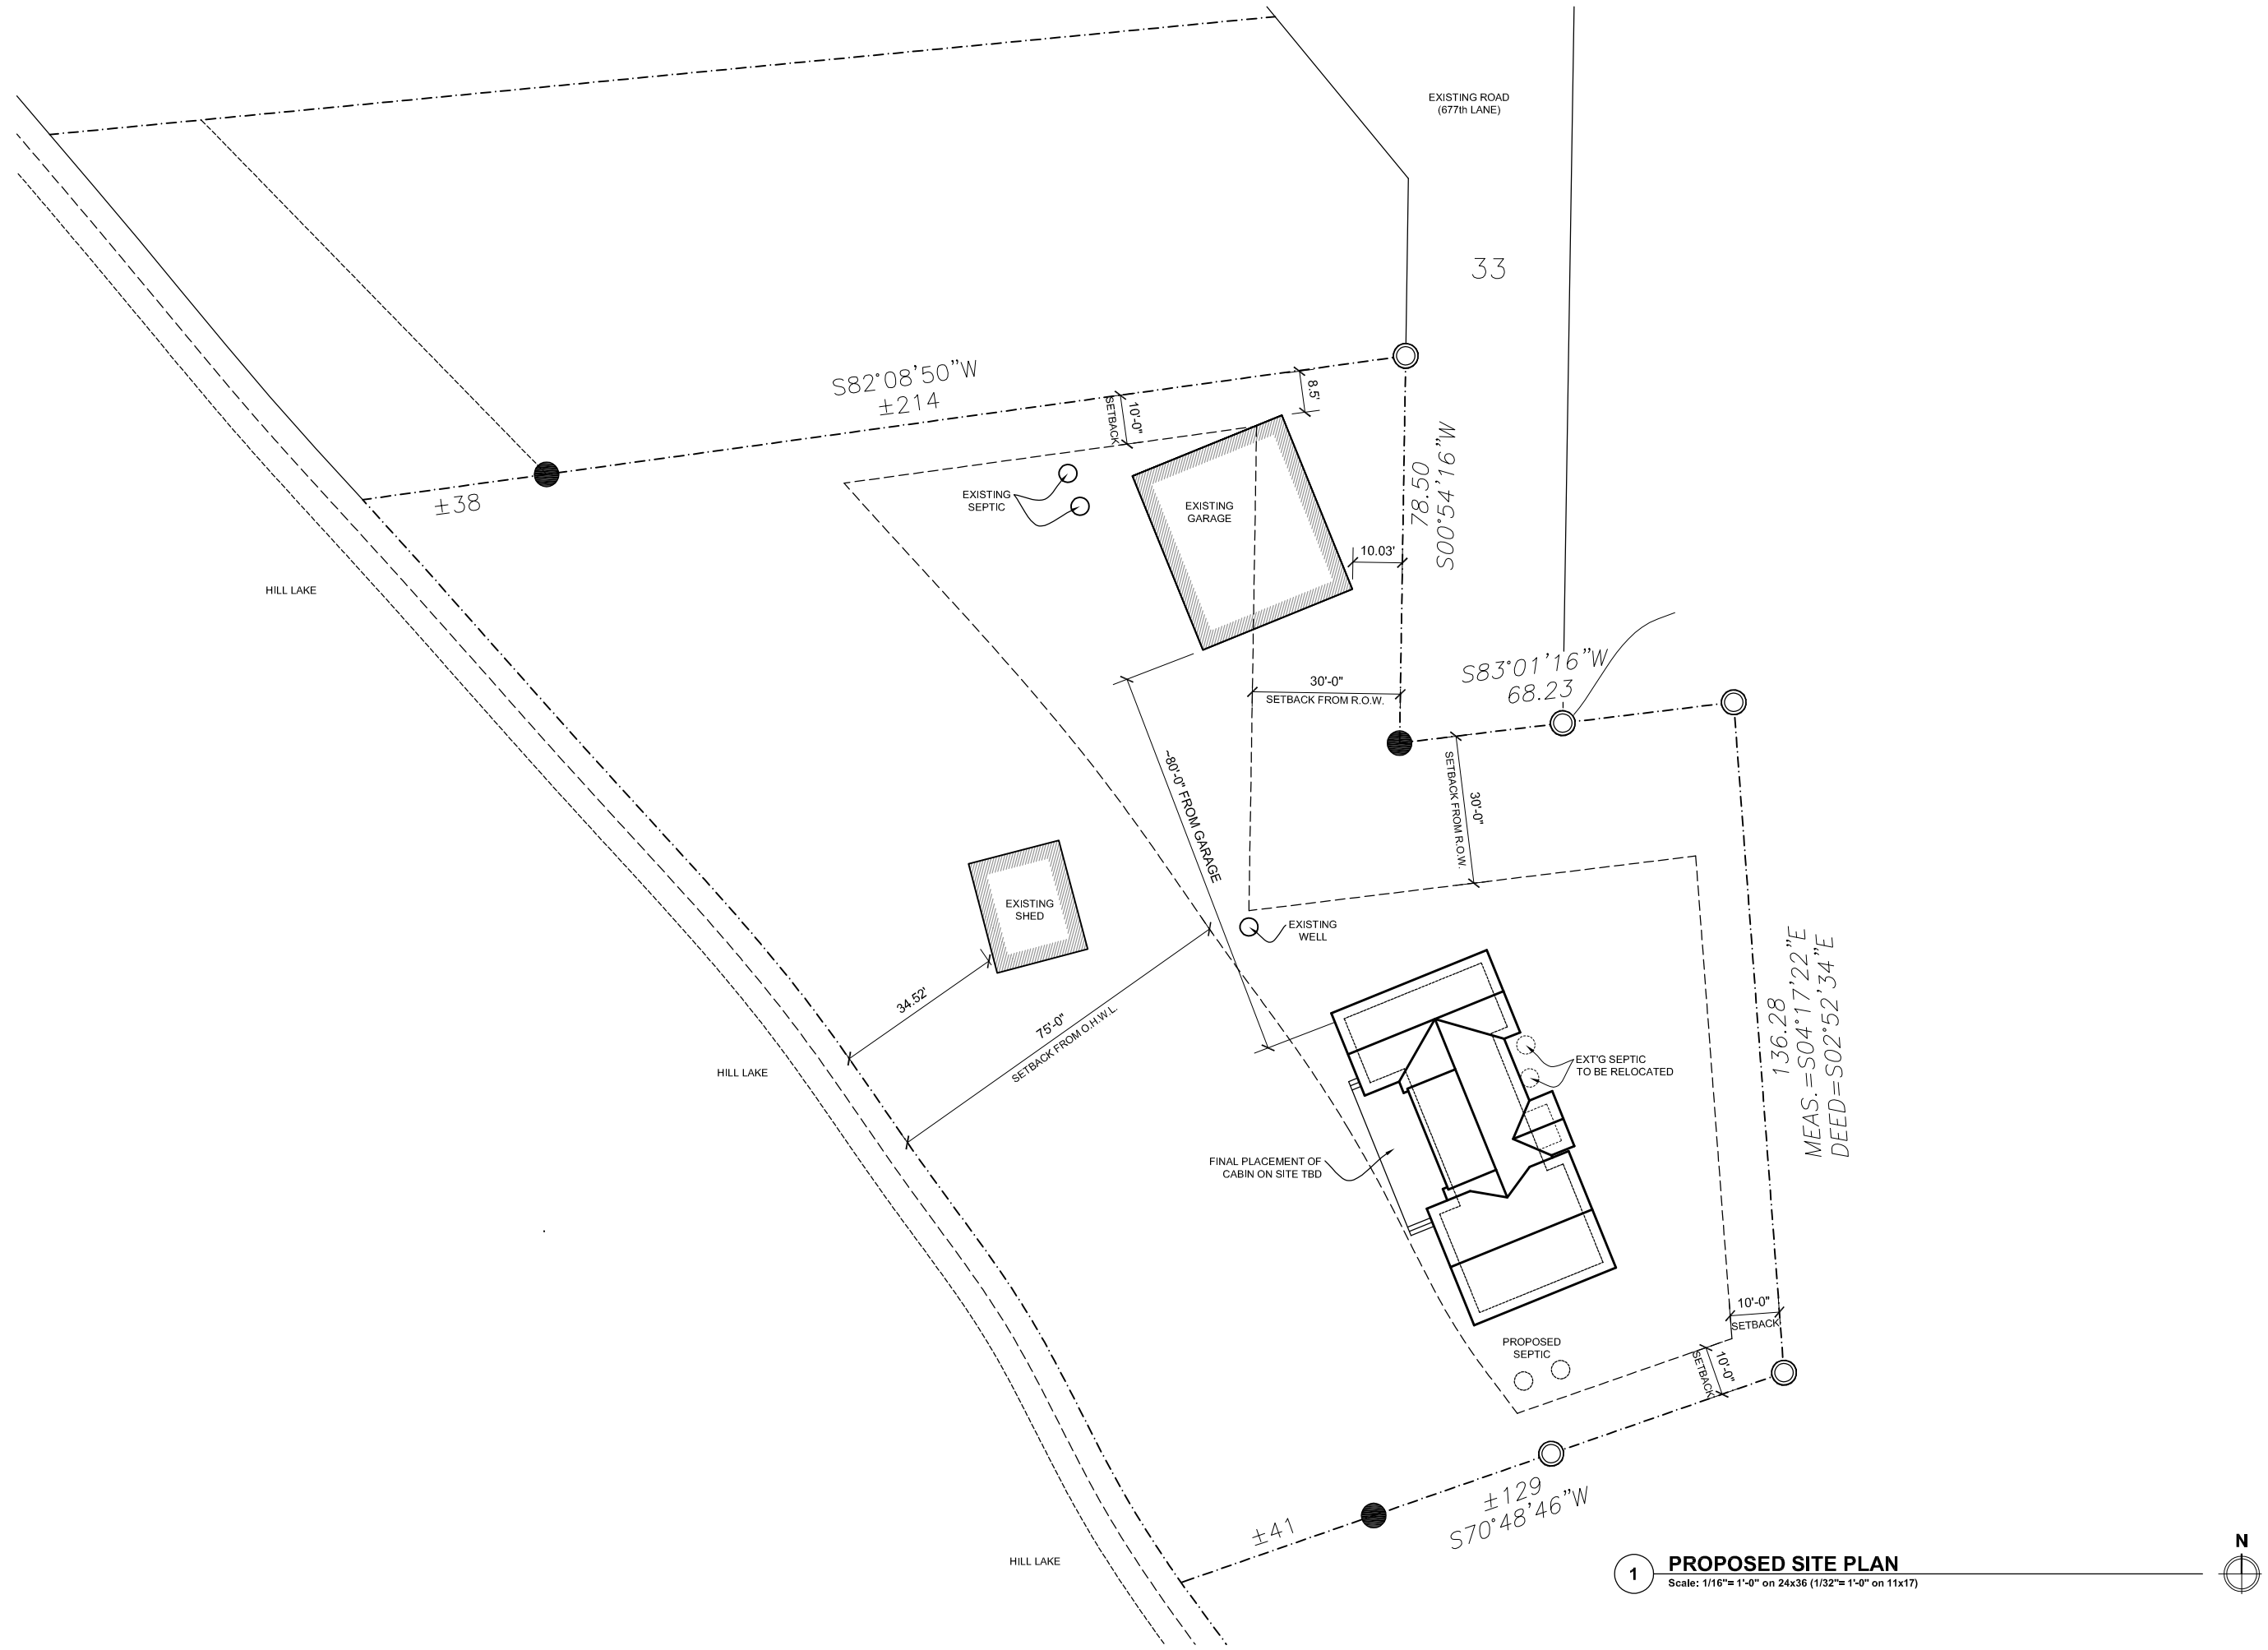

1 PROPOSED SITE PLAN
 Scale: 1/16" = 1'-0" on 24x36 (1/32" = 1'-0" on 11x17)



PROJECT NUMBER	22-002
PROJECT PHASE	Schematic Design
ISSUE DATE	February 22, 2022 March 16, 2022 March 22, 2022

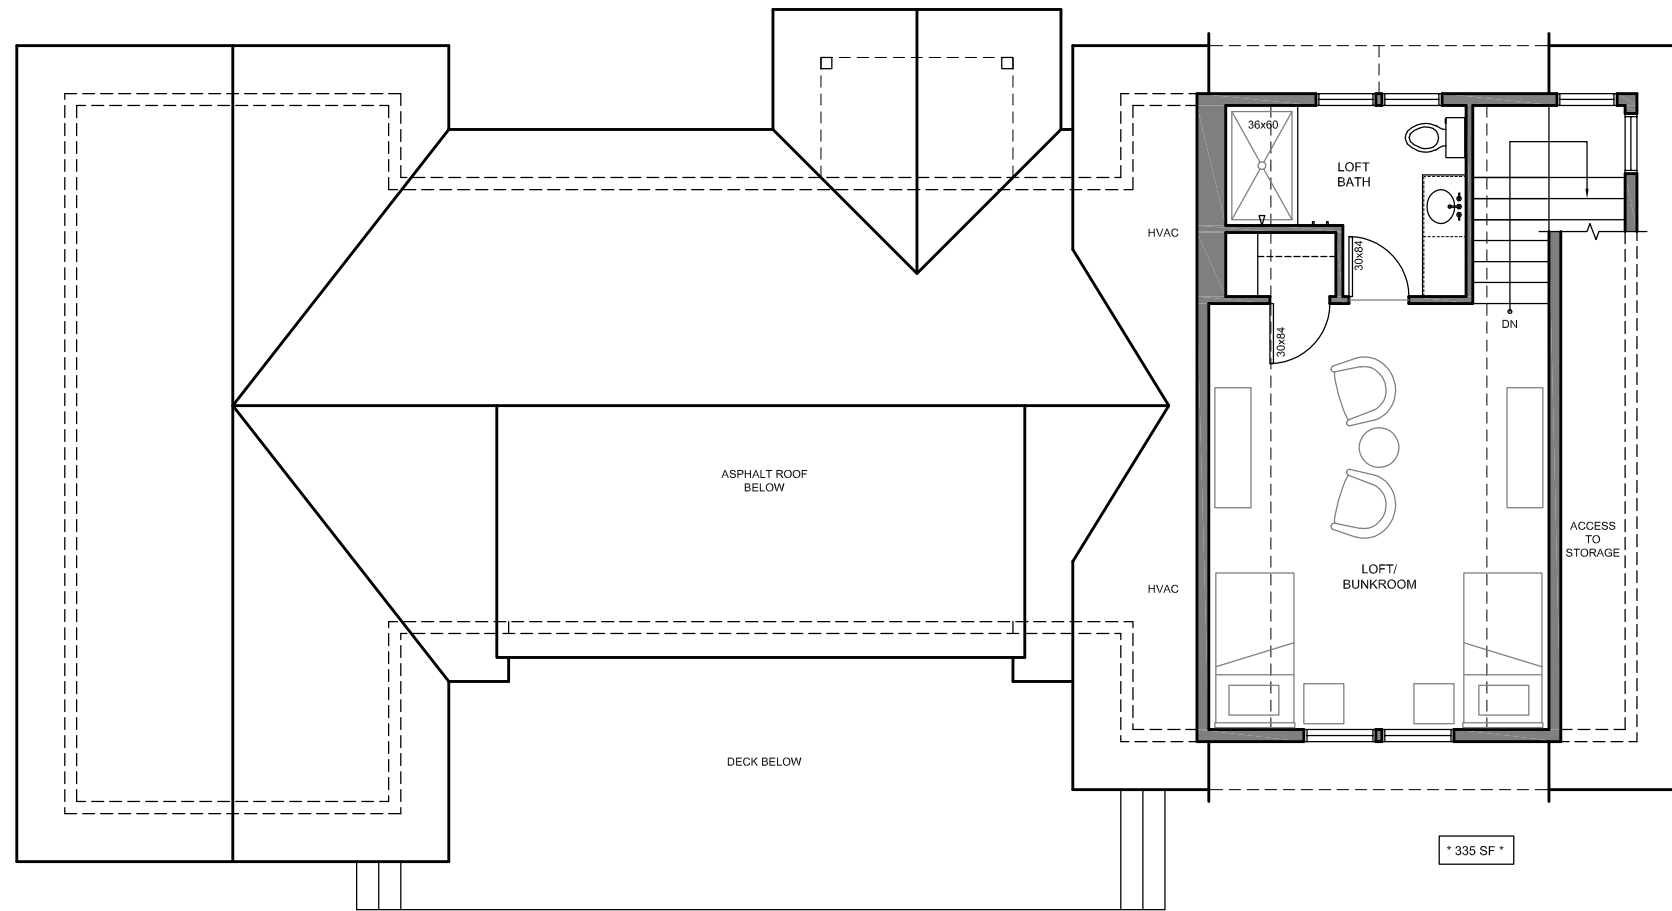

1 LOFT FLOOR PLAN
 Scale: 1/4" = 1'-0" on 24x36 (1/8" = 1'-0" on 11x17)



Studio Kay

amanda@studiokay-design.com
 t. 612. 414. 9296

The Lee Cabin
 34396 677th Lane
 Hill City, MN

PROJECT NUMBER

22-002

PROJECT PHASE

Schematic Design

ISSUE DATE


February 22, 2022

March 16, 2022


March 22, 2022

A11

LOFT FLOOR PLAN

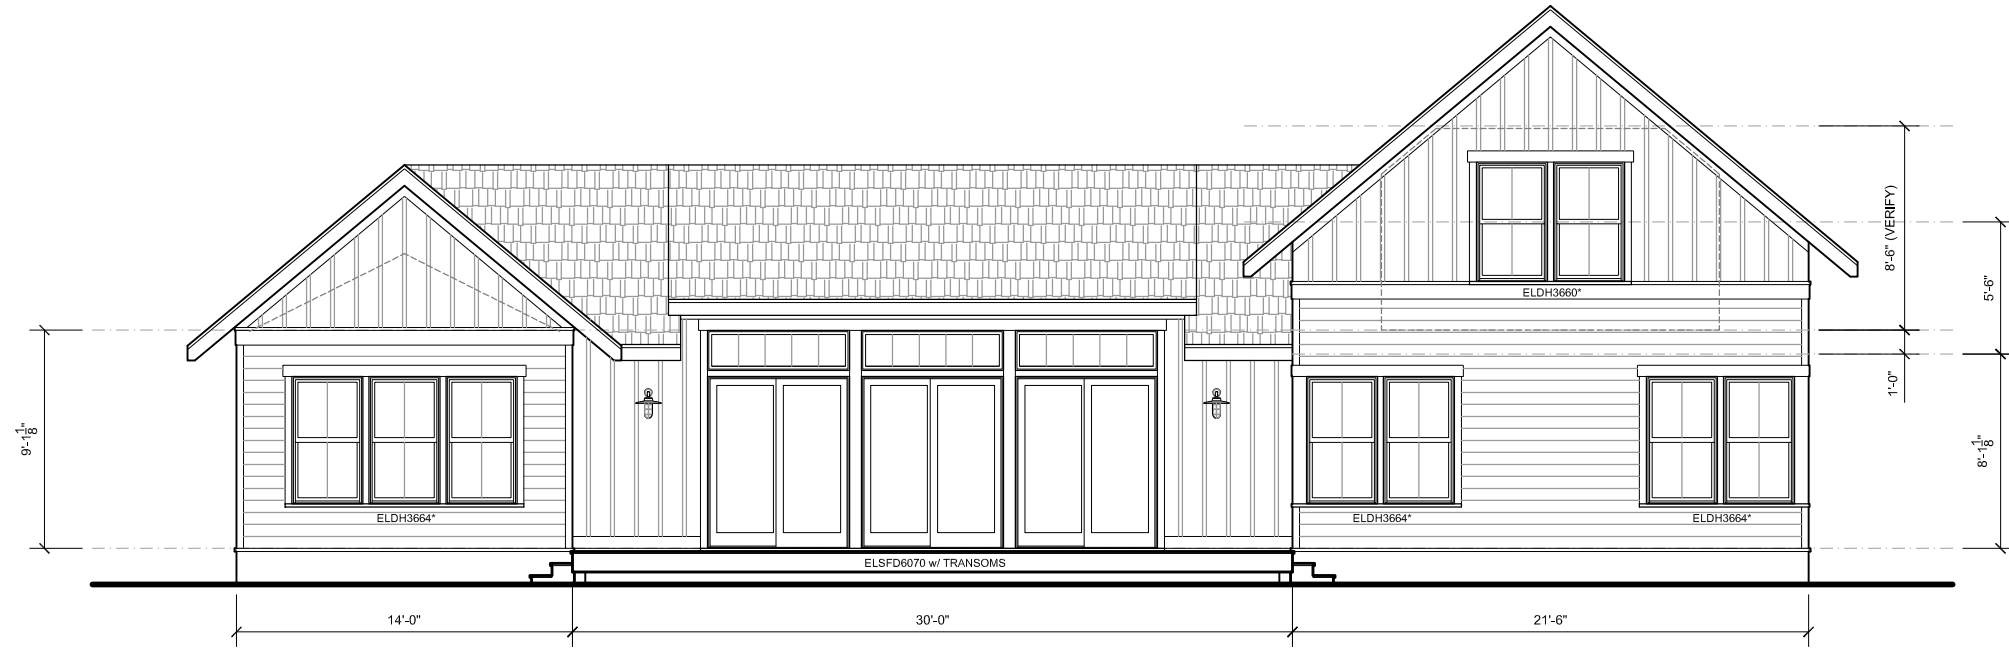

1 WEST ELEVATION
Scale: 1/4"= 1'-0" on 24x36 (1/8"= 1'-0" on 11x17)

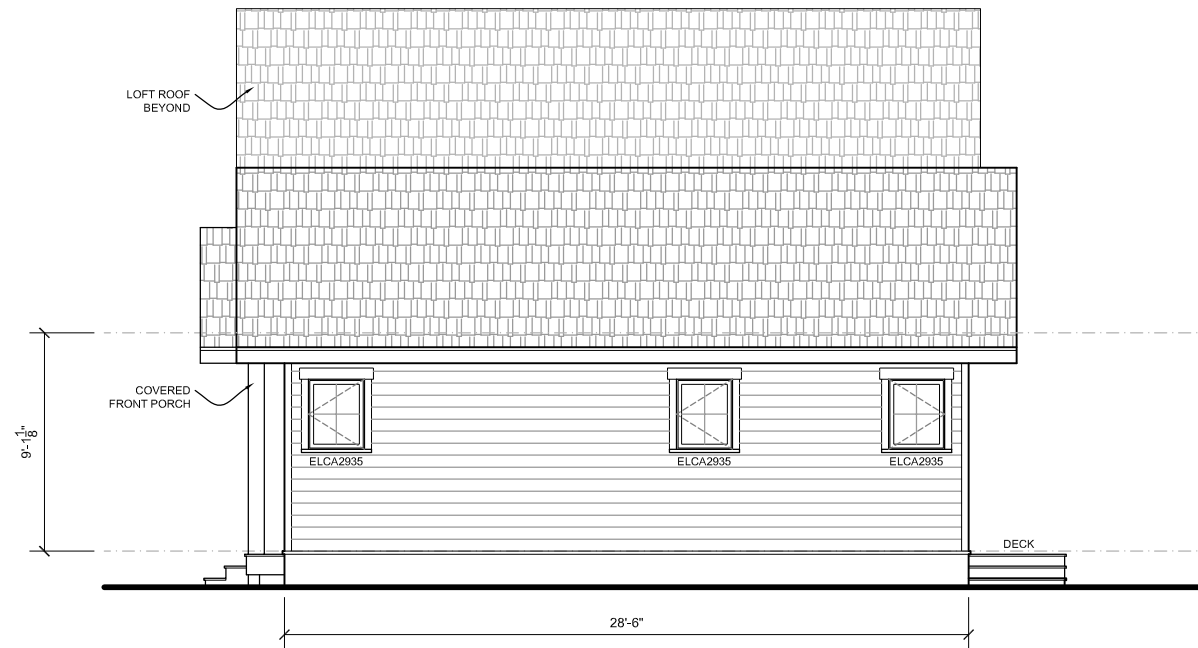

2 NORTH ELEVATION
Scale: 1/4"= 1'-0" on 24x36 (1/8"= 1'-0" on 11x17)

PROJECT NUMBER

22-002

PROJECT PHASE

Schematic Design

ISSUE DATE


February 22, 2022

March 16, 2022


March 22, 2022

A20

EXTERIOR
ELEVATIONS

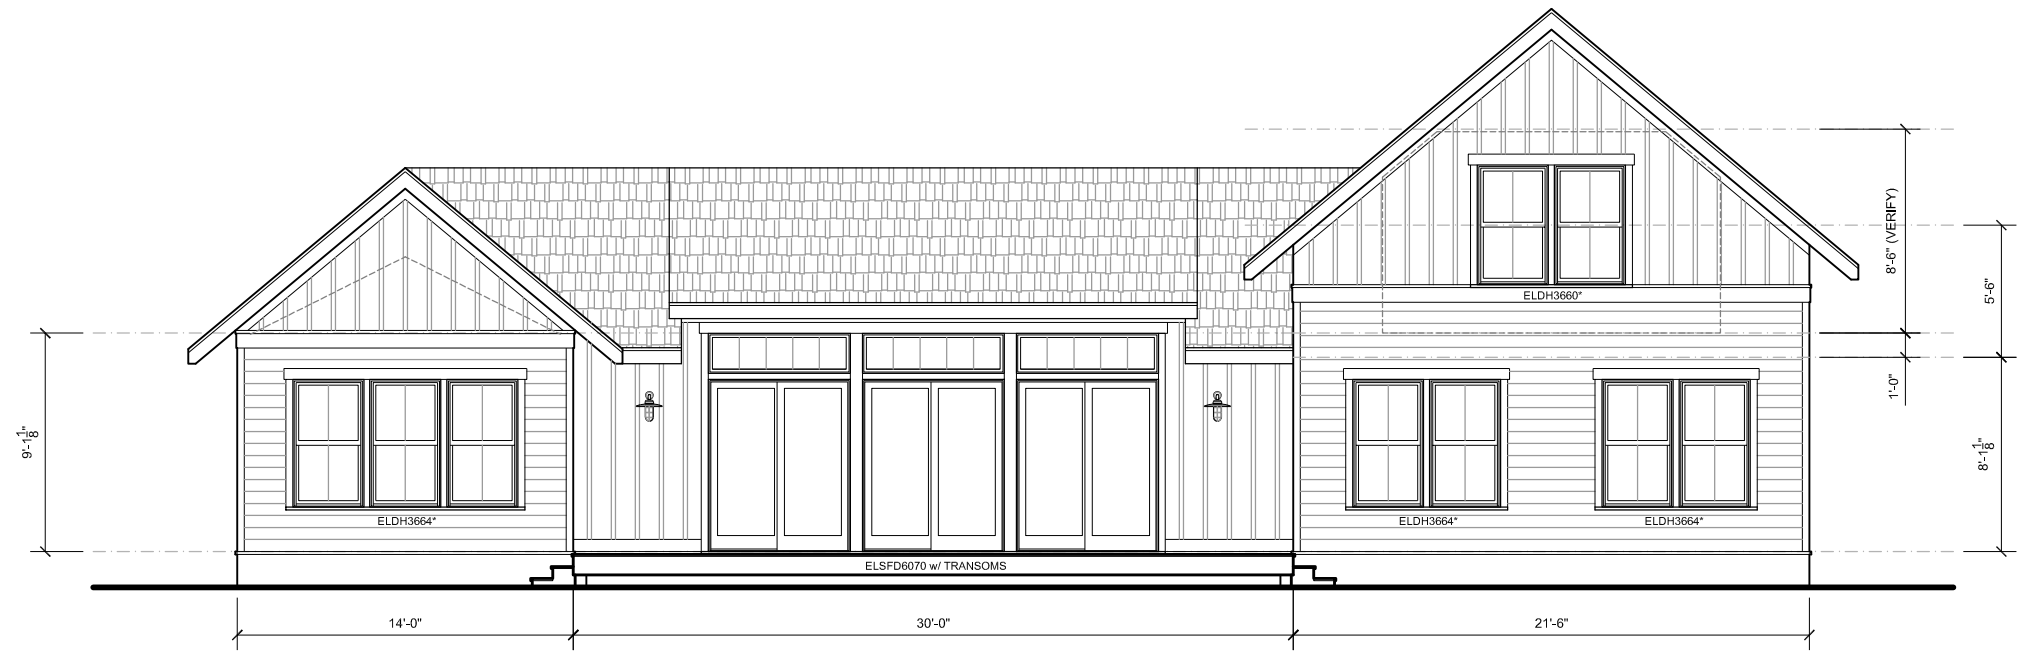

1 WEST ELEVATION (ALTERNATE WINDOWS)
Scale: 1/4"= 1'-0" on 24x36 (1/8"= 1'-0" on 11x17)

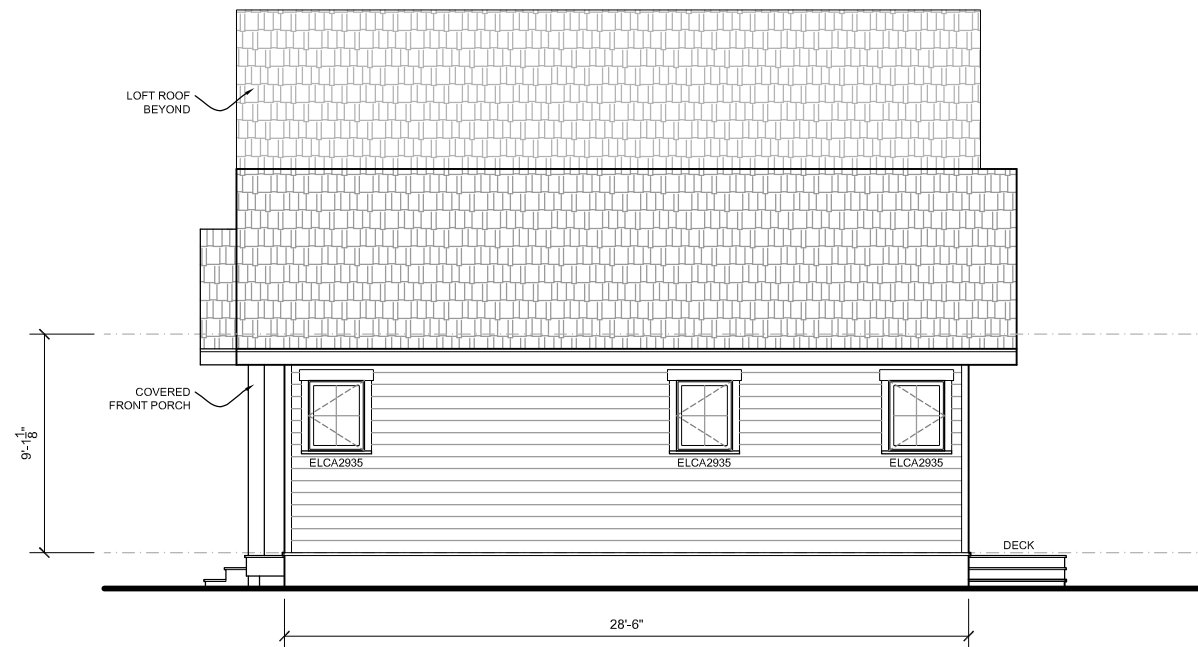

2 NORTH ELEVATION
Scale: 1/4"= 1'-0" on 24x36 (1/8"= 1'-0" on 11x17)

PROJECT NUMBER

22-002

PROJECT PHASE

Schematic Design

ISSUE DATE


February 22, 2022

March 16, 2022

March 22, 2022

A20b

EXTERIOR
ELEVATIONS

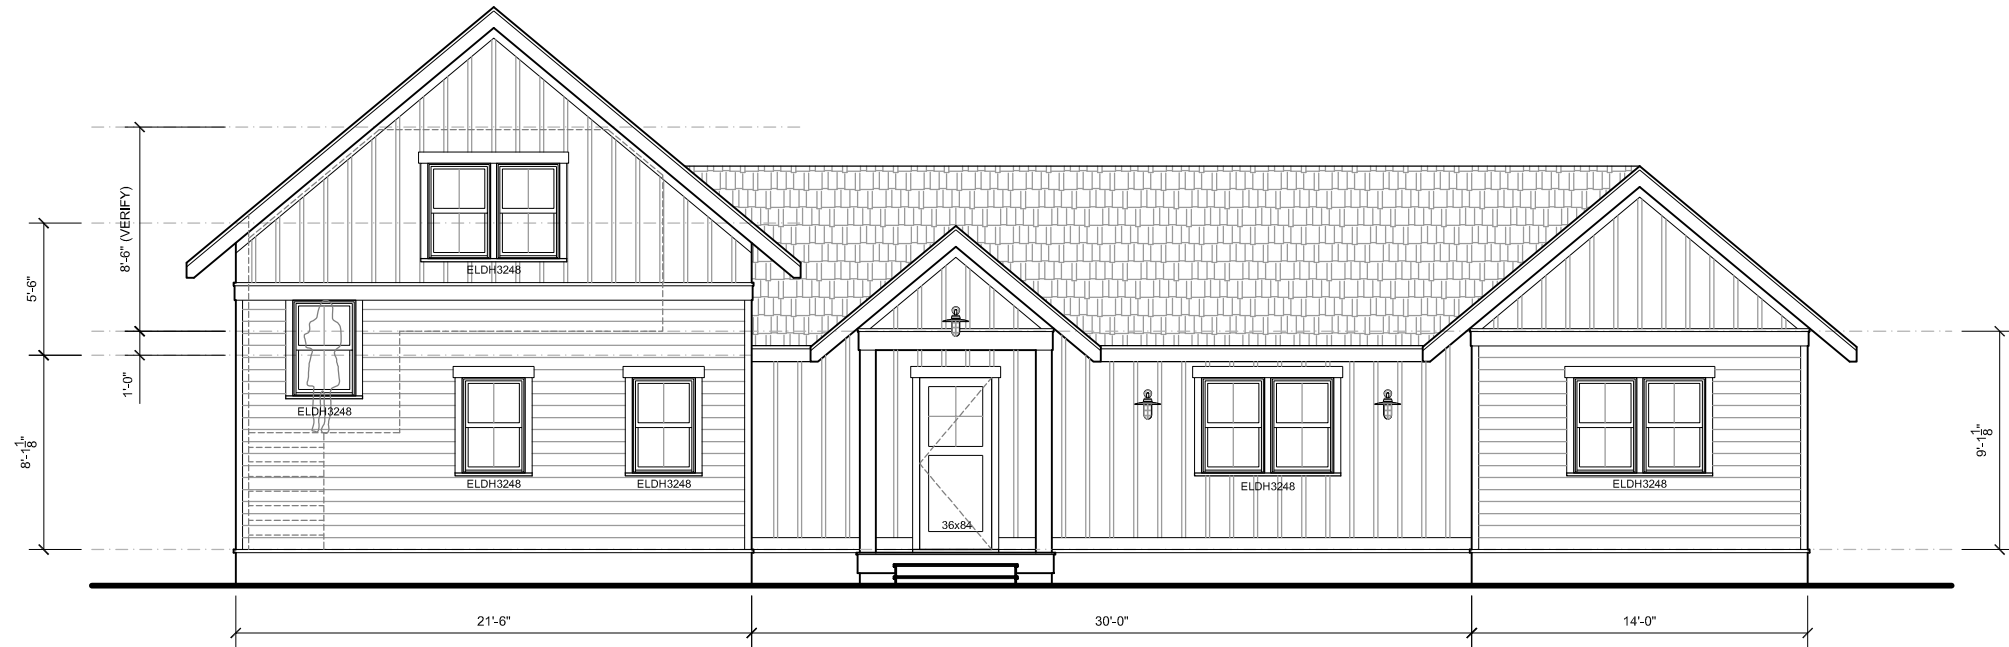

1 EAST ELEVATION
Scale: 1/4"= 1'-0" on 24x36 (1/8"= 1'-0" on 11x17)



2 SOUTH ELEVATION
Scale: 1/4"= 1'-0" on 24x36 (1/8"= 1'-0" on 11x17)

PROJECT NUMBER

22-002

PROJECT PHASE

Schematic Design

ISSUE DATE


February 22, 2022

March 16, 2022


March 22, 2022

A21

EXTERIOR
ELEVATIONS

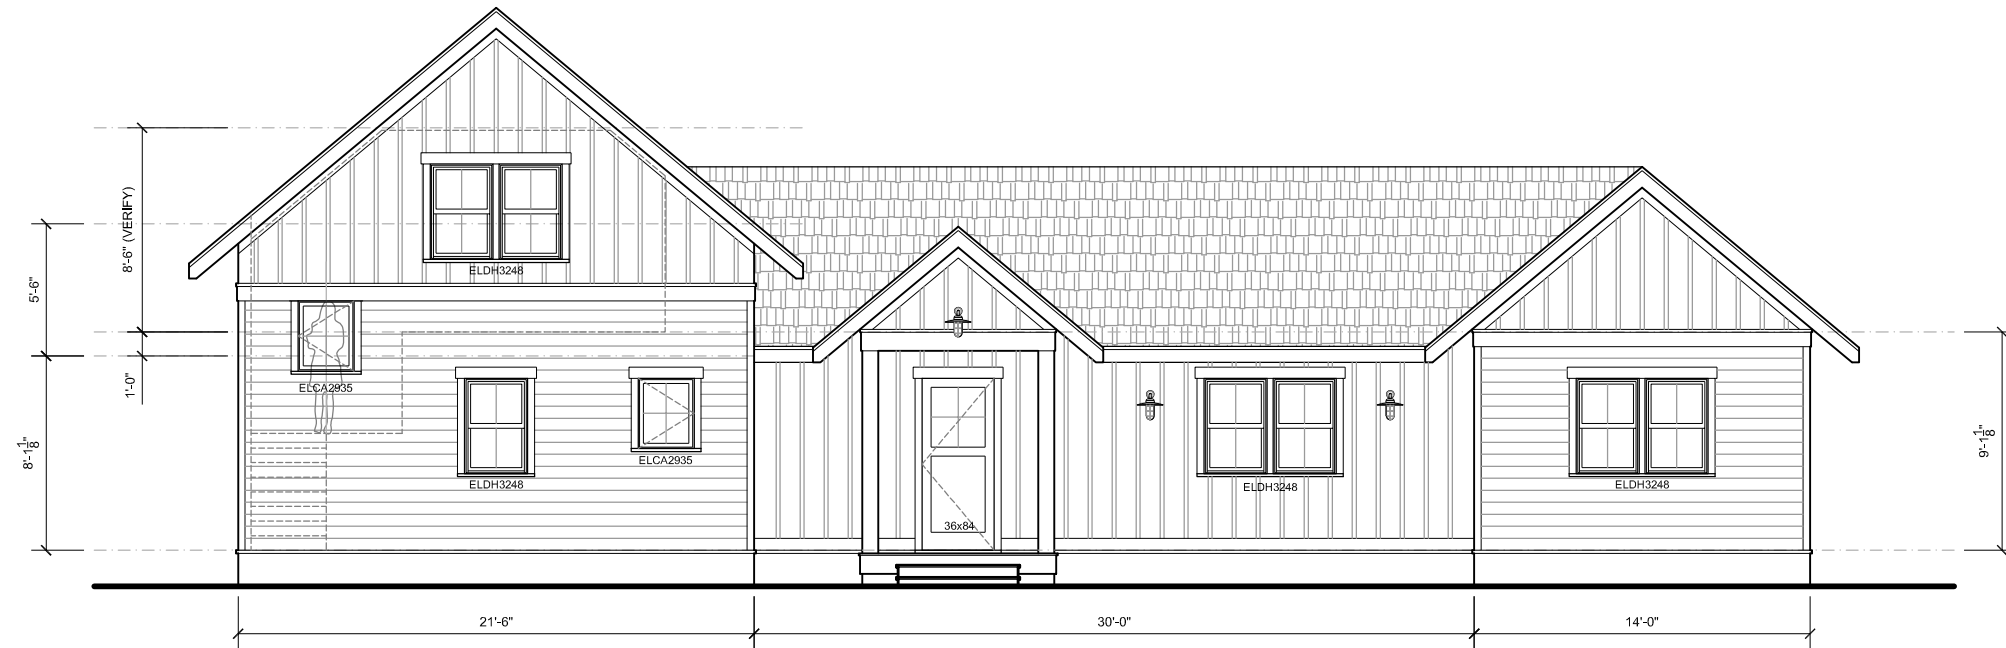

1 EAST ELEVATION (ALTERNATE WINDOWS)
Scale: 1/4"= 1'-0" on 24x36 (1/8"= 1'-0" on 11x17)

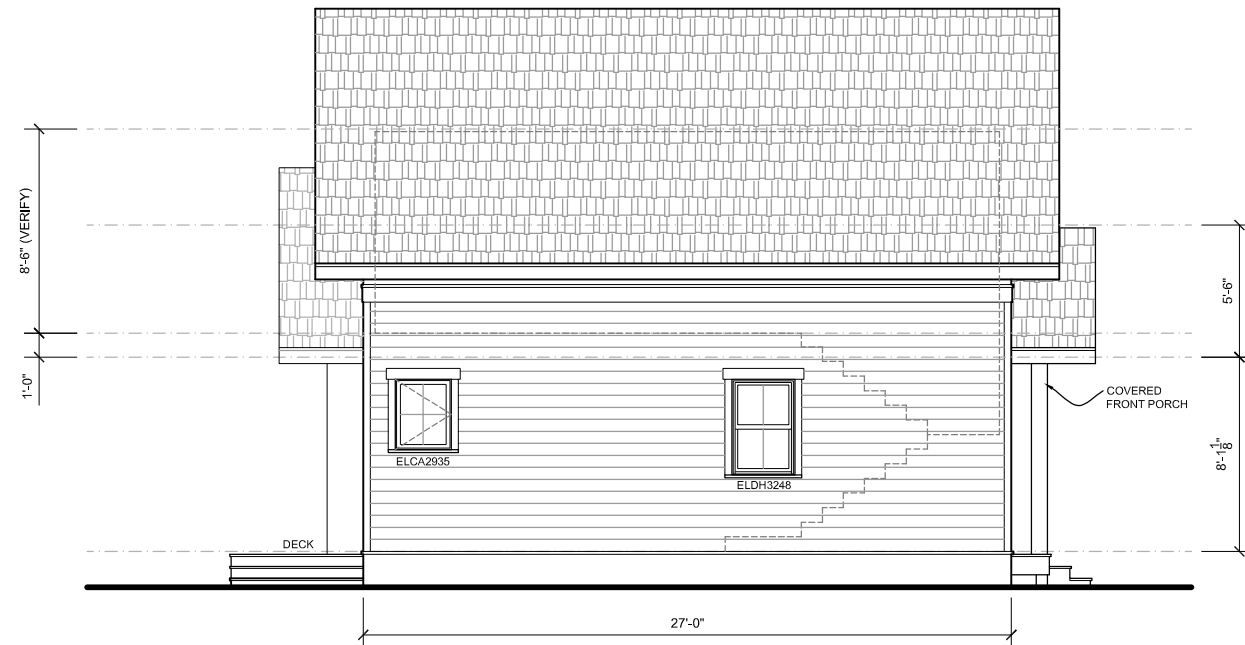

2 SOUTH ELEVATION (ALTERNATE WINDOWS)
Scale: 1/4"= 1'-0" on 24x36 (1/8"= 1'-0" on 11x17)

PROJECT NUMBER

22-002

PROJECT PHASE

Schematic Design

ISSUE DATE


February 22, 2022

March 16, 2022


March 22, 2022

A21b


EXTERIOR
ELEVATIONS

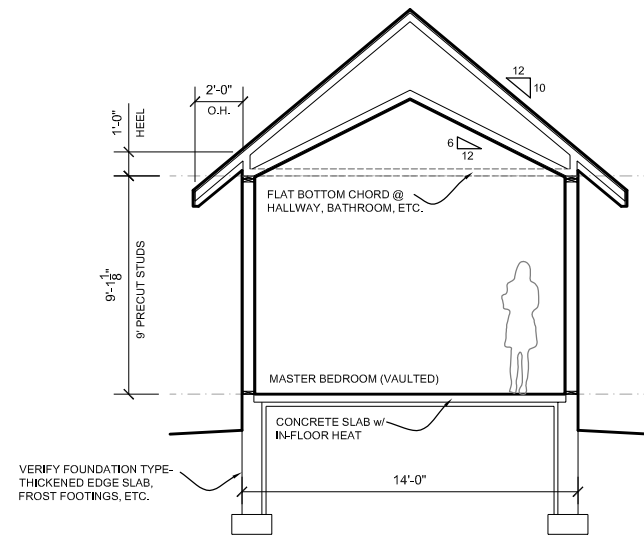

1 SECTION THROUGH MASTER
Scale: 1/4"= 1'-0" on 24x36 (1/8"= 1'-0" on 11x17)

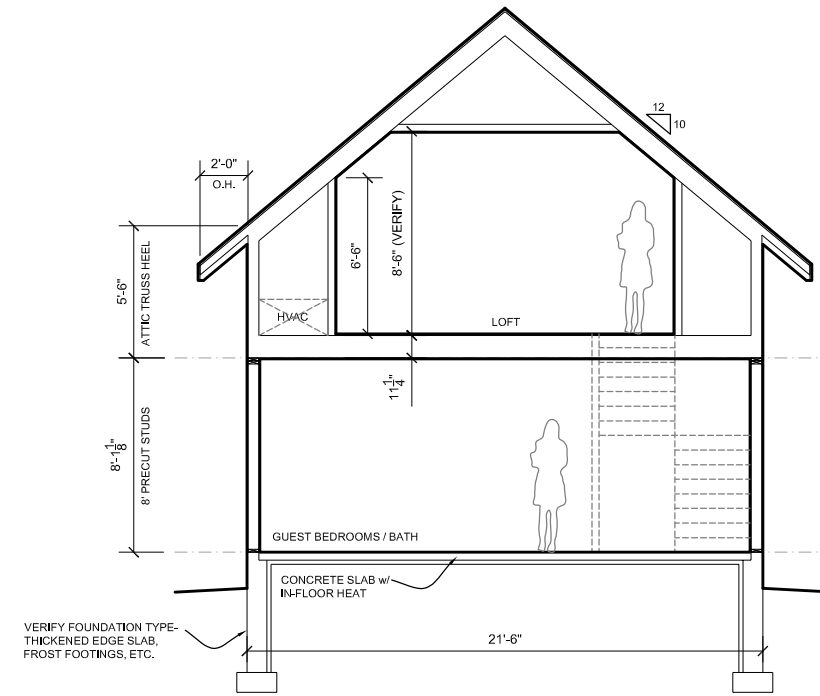

2 SECTION THROUGH LOFT
Scale: 1/4"= 1'-0" on 24x36 (1/8"= 1'-0" on 11x17)

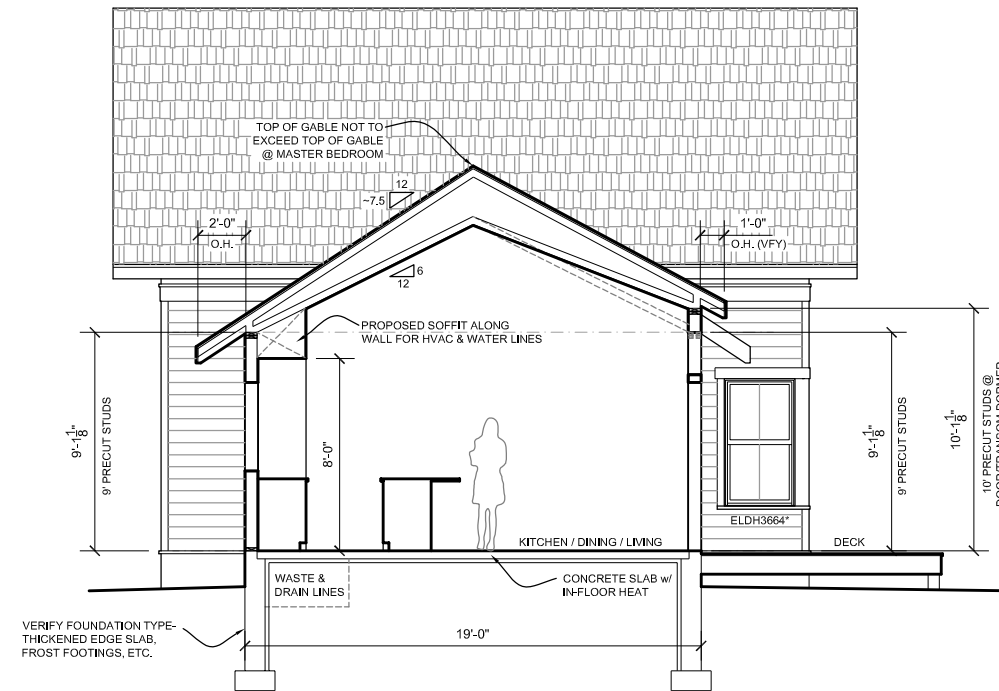

3 SECTION THROUGH LIVING ROOM
Scale: 1/4"= 1'-0" on 24x36 (1/8"= 1'-0" on 11x17)

PROJECT NUMBER

22-002

PROJECT PHASE

Schematic Design

ISSUE DATE


February 22, 2022

March 16, 2022


March 22, 2022

A30


PRELIMINARY
SECTIONS

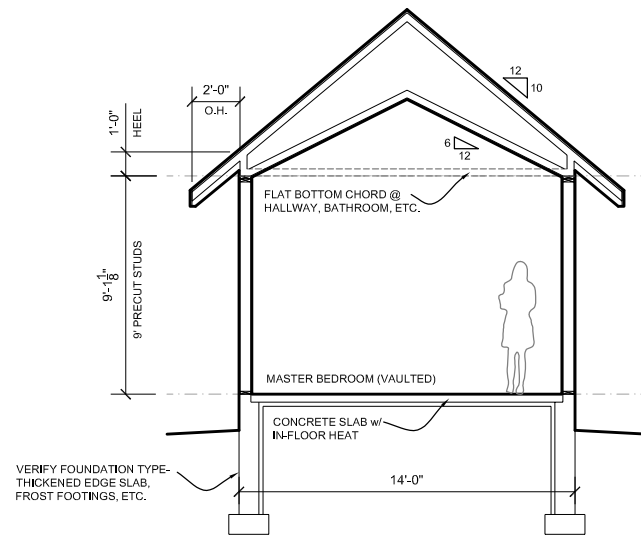

1 SECTION THROUGH MASTER
Scale: 1/4"= 1'-0" on 24x36 (1/8"= 1'-0" on 11x17)

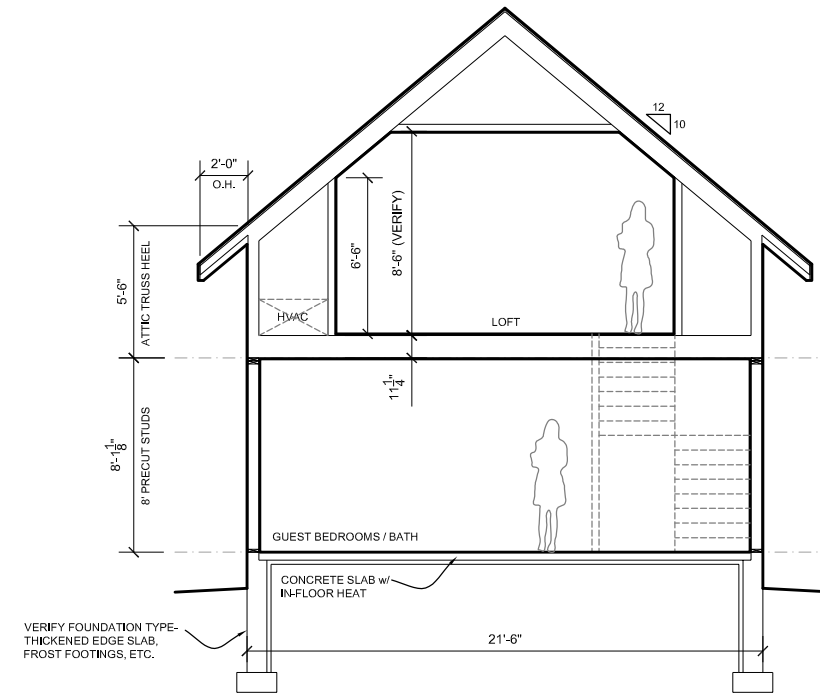

2 SECTION THROUGH LOFT
Scale: 1/4"= 1'-0" on 24x36 (1/8"= 1'-0" on 11x17)

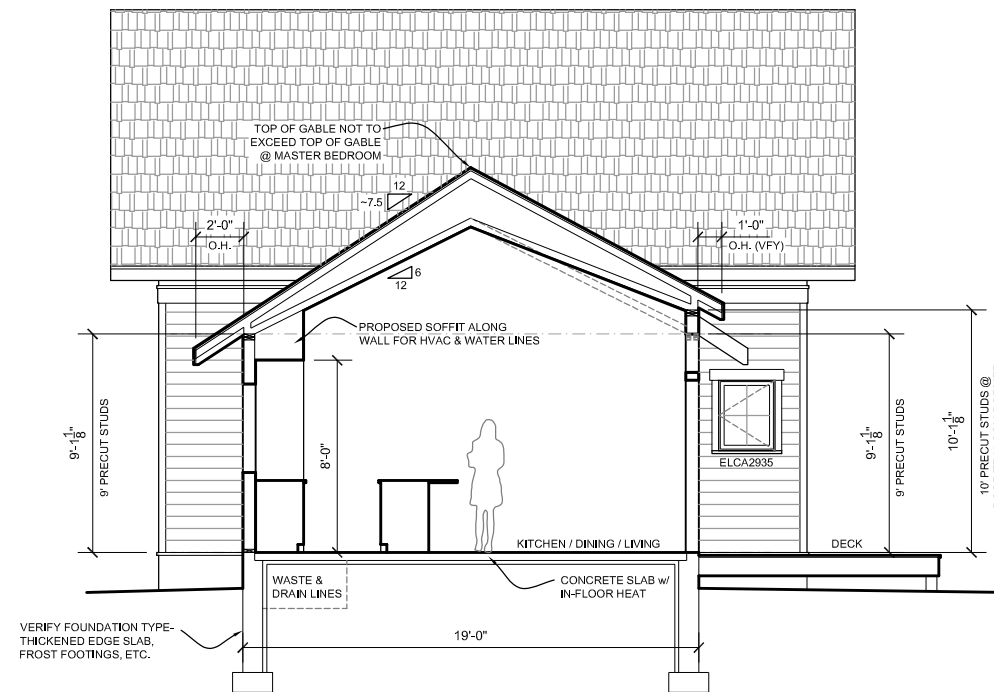

3 SECTION THROUGH LIVING ROOM (ALTERNATE WINDOW)
Scale: 1/4"= 1'-0" on 24x36 (1/8"= 1'-0" on 11x17)

PROJECT NUMBER

22-002

PROJECT PHASE

Schematic Design

ISSUE DATE

February 22, 2022

March 16, 2022

March 22, 2022

A30b

PRELIMINARY
SECTIONS