




FLOOR PLAN
SCALE: 1/4" = 1'-0"

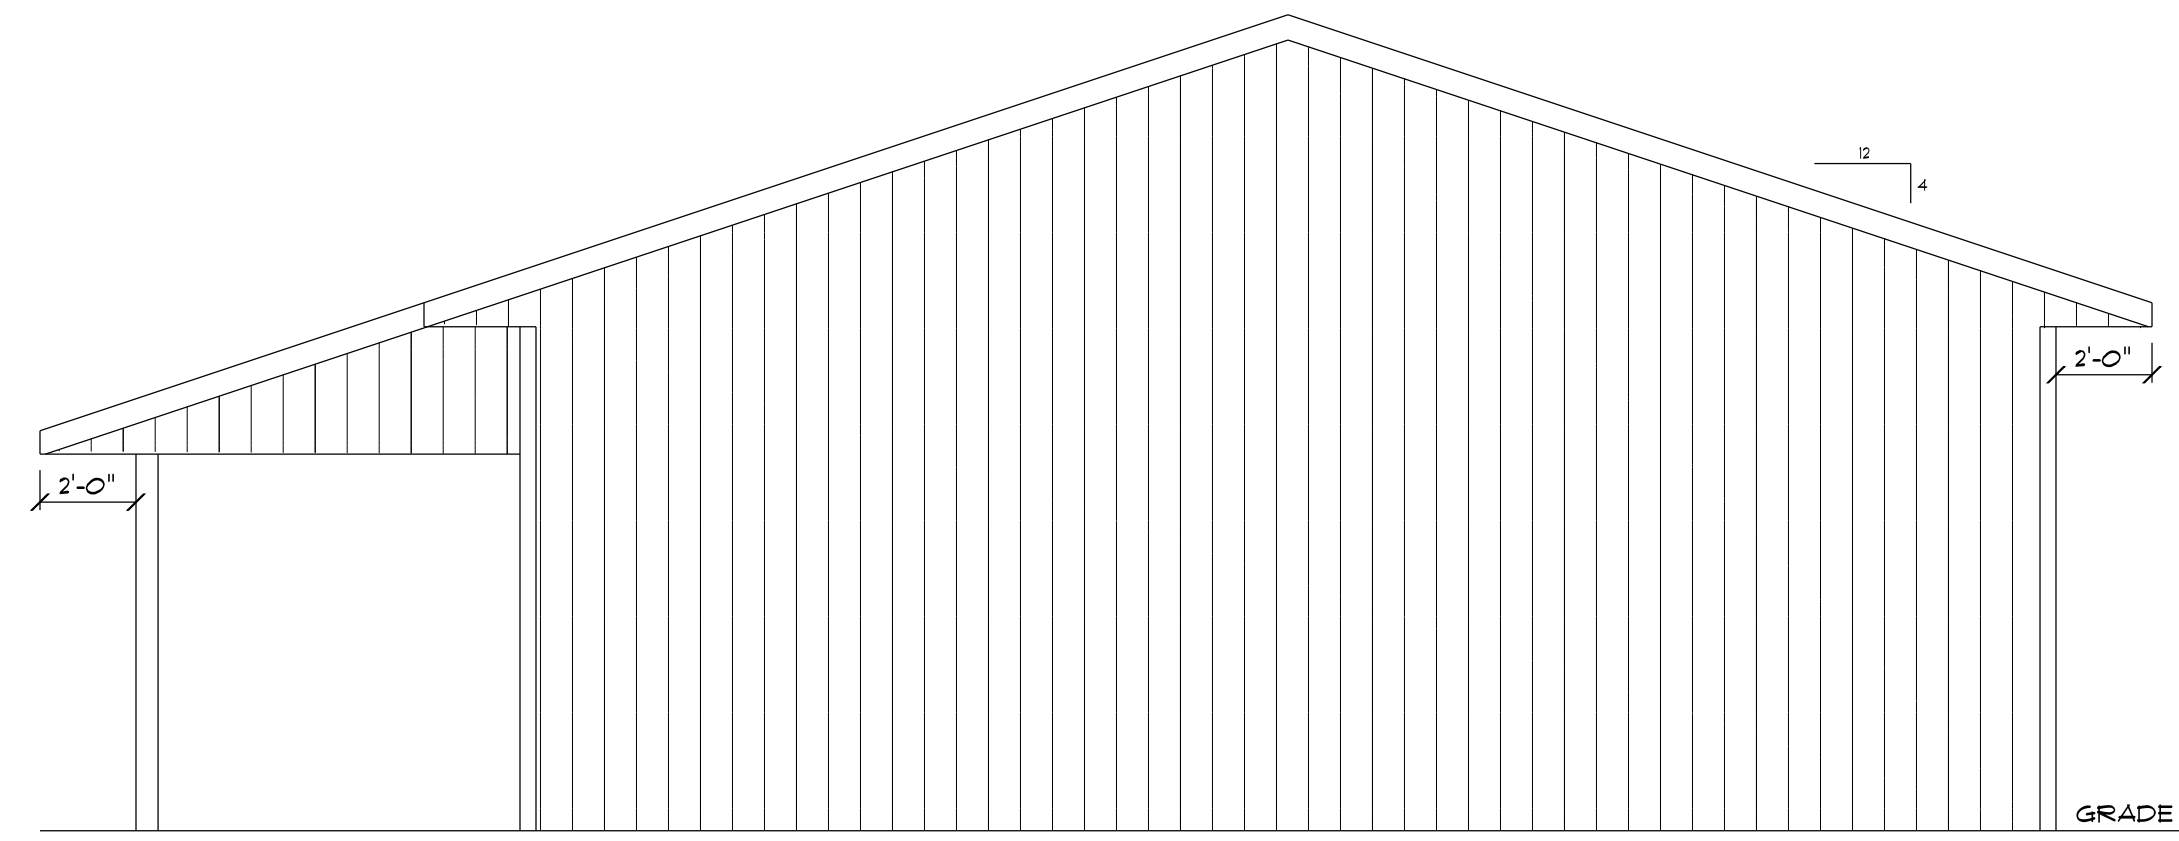


REAR ELEVATION
SCALE: 1/4" = 1'-0"

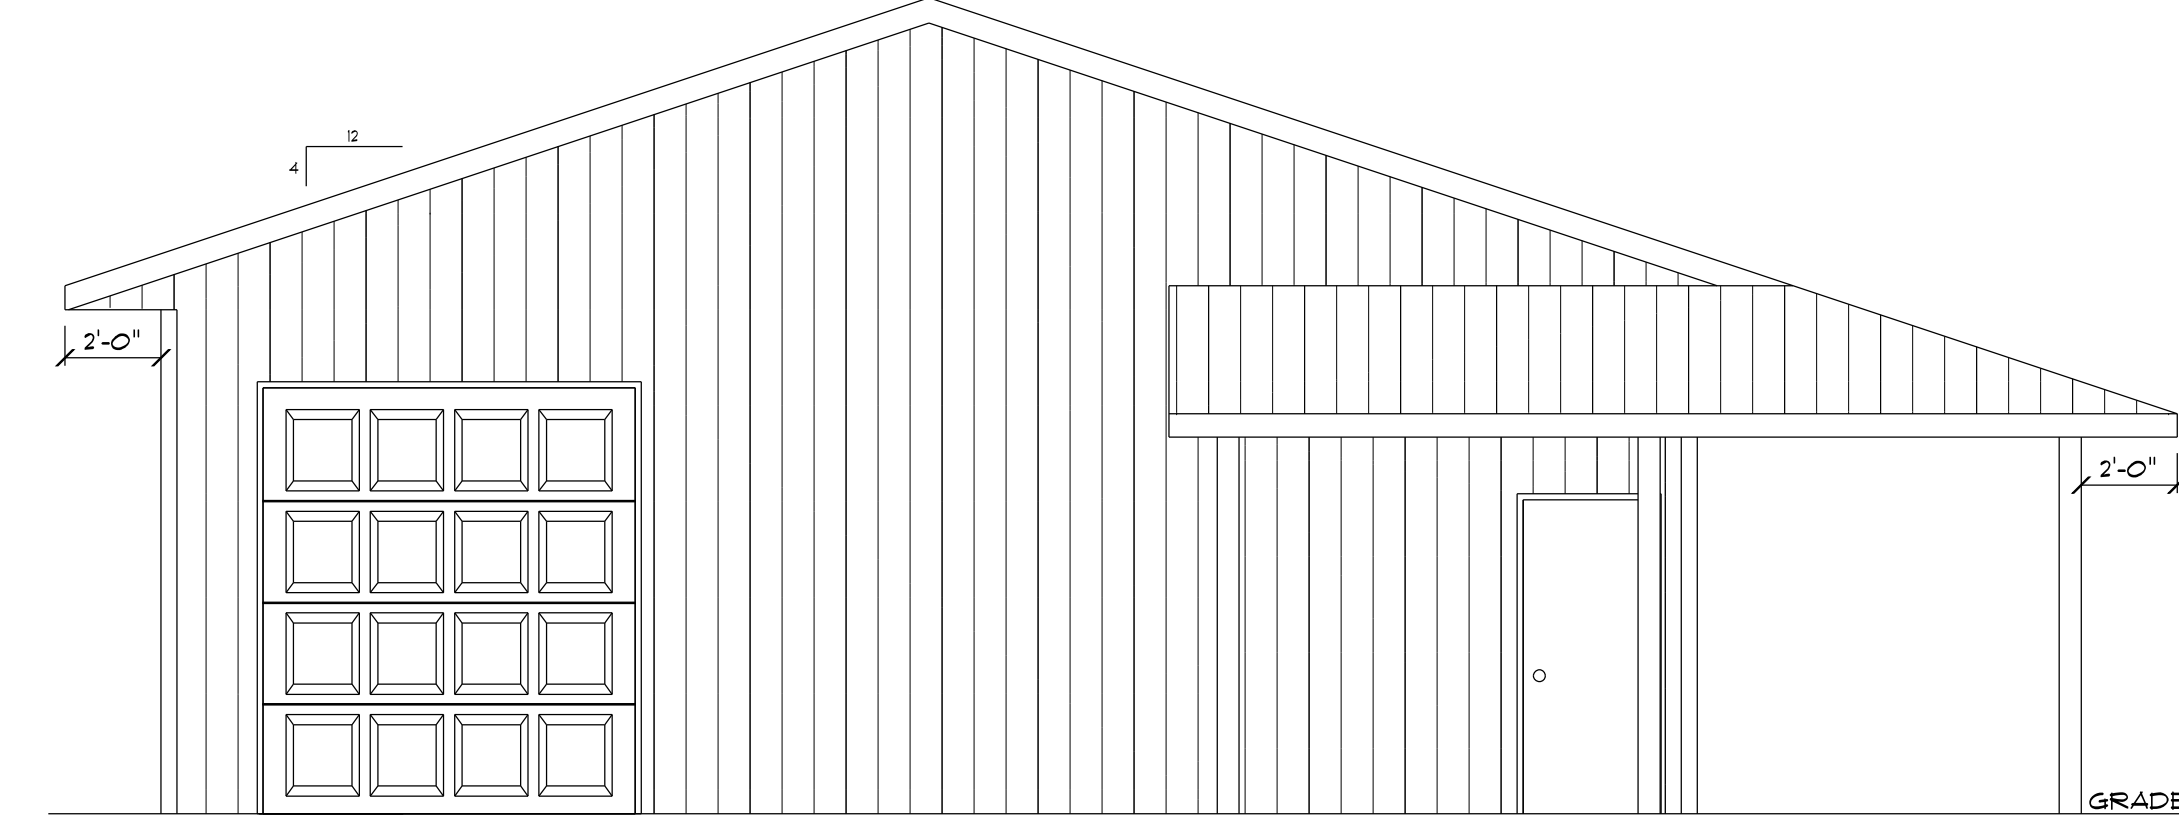


FRONT ELEVATION
SCALE: 1/4" = 1'-0"

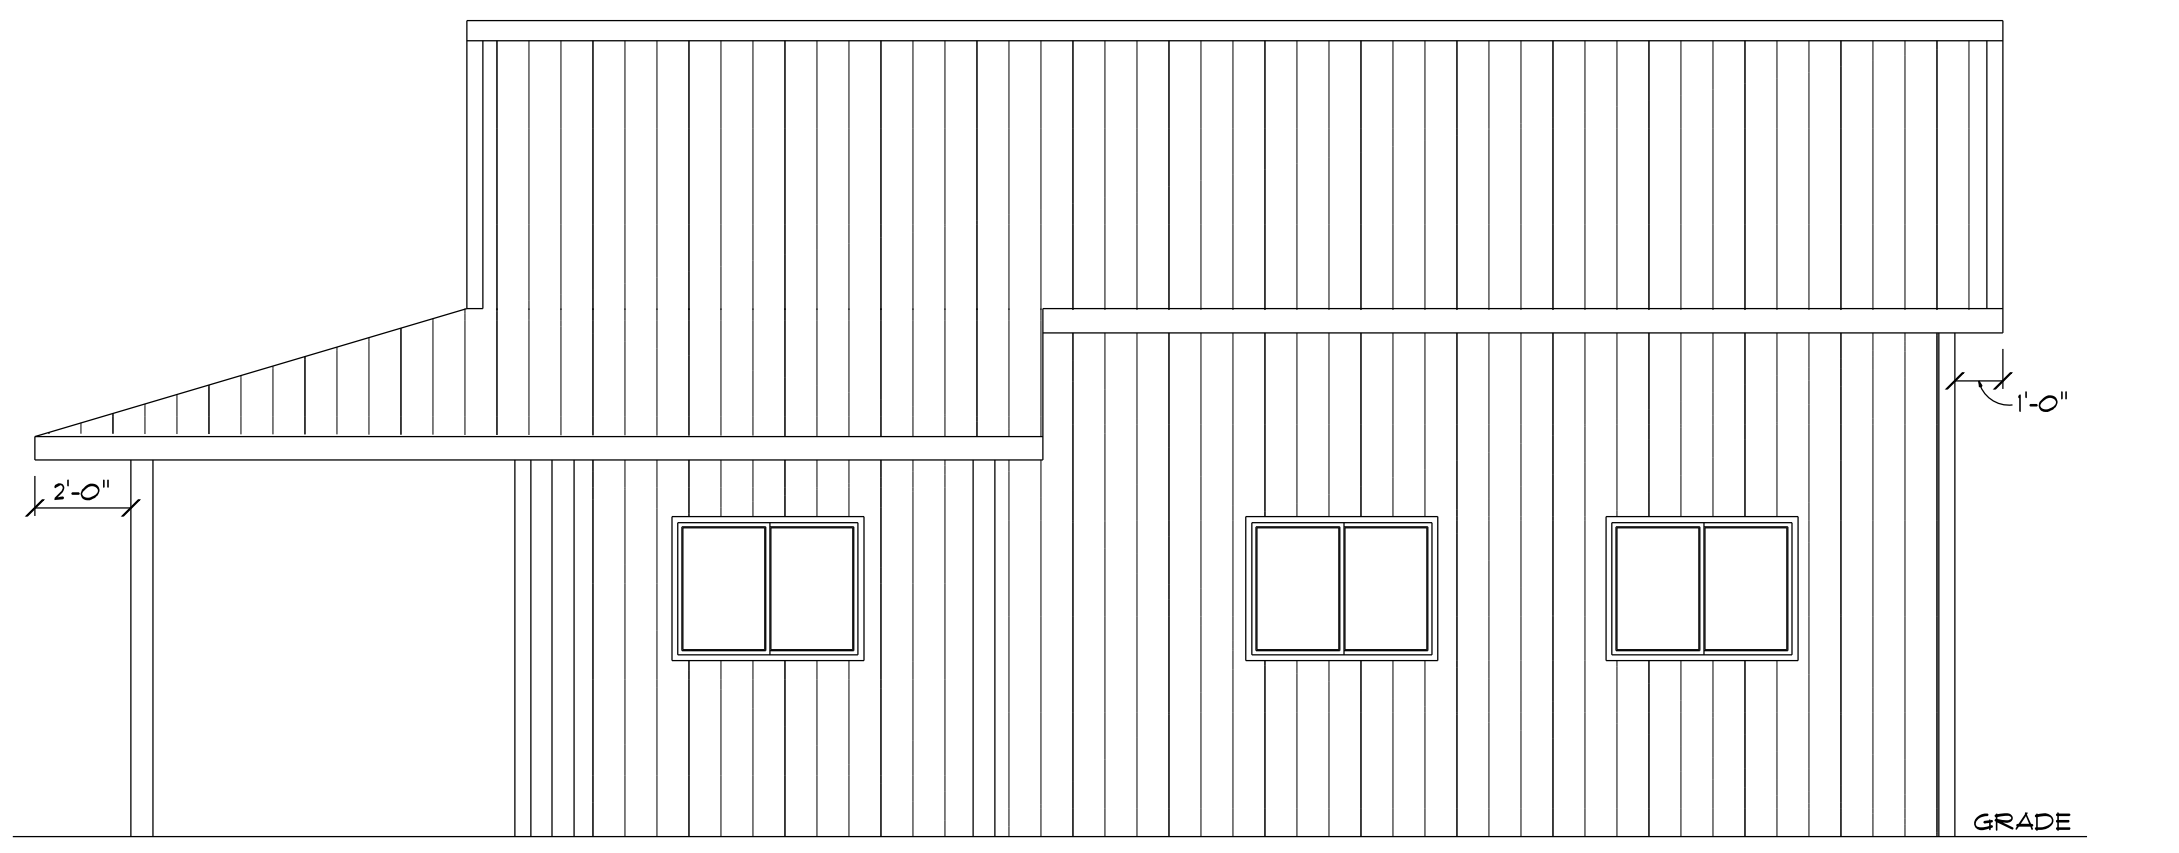


RIGHT ELEVATION
SCALE: 1/4" = 1'-0"

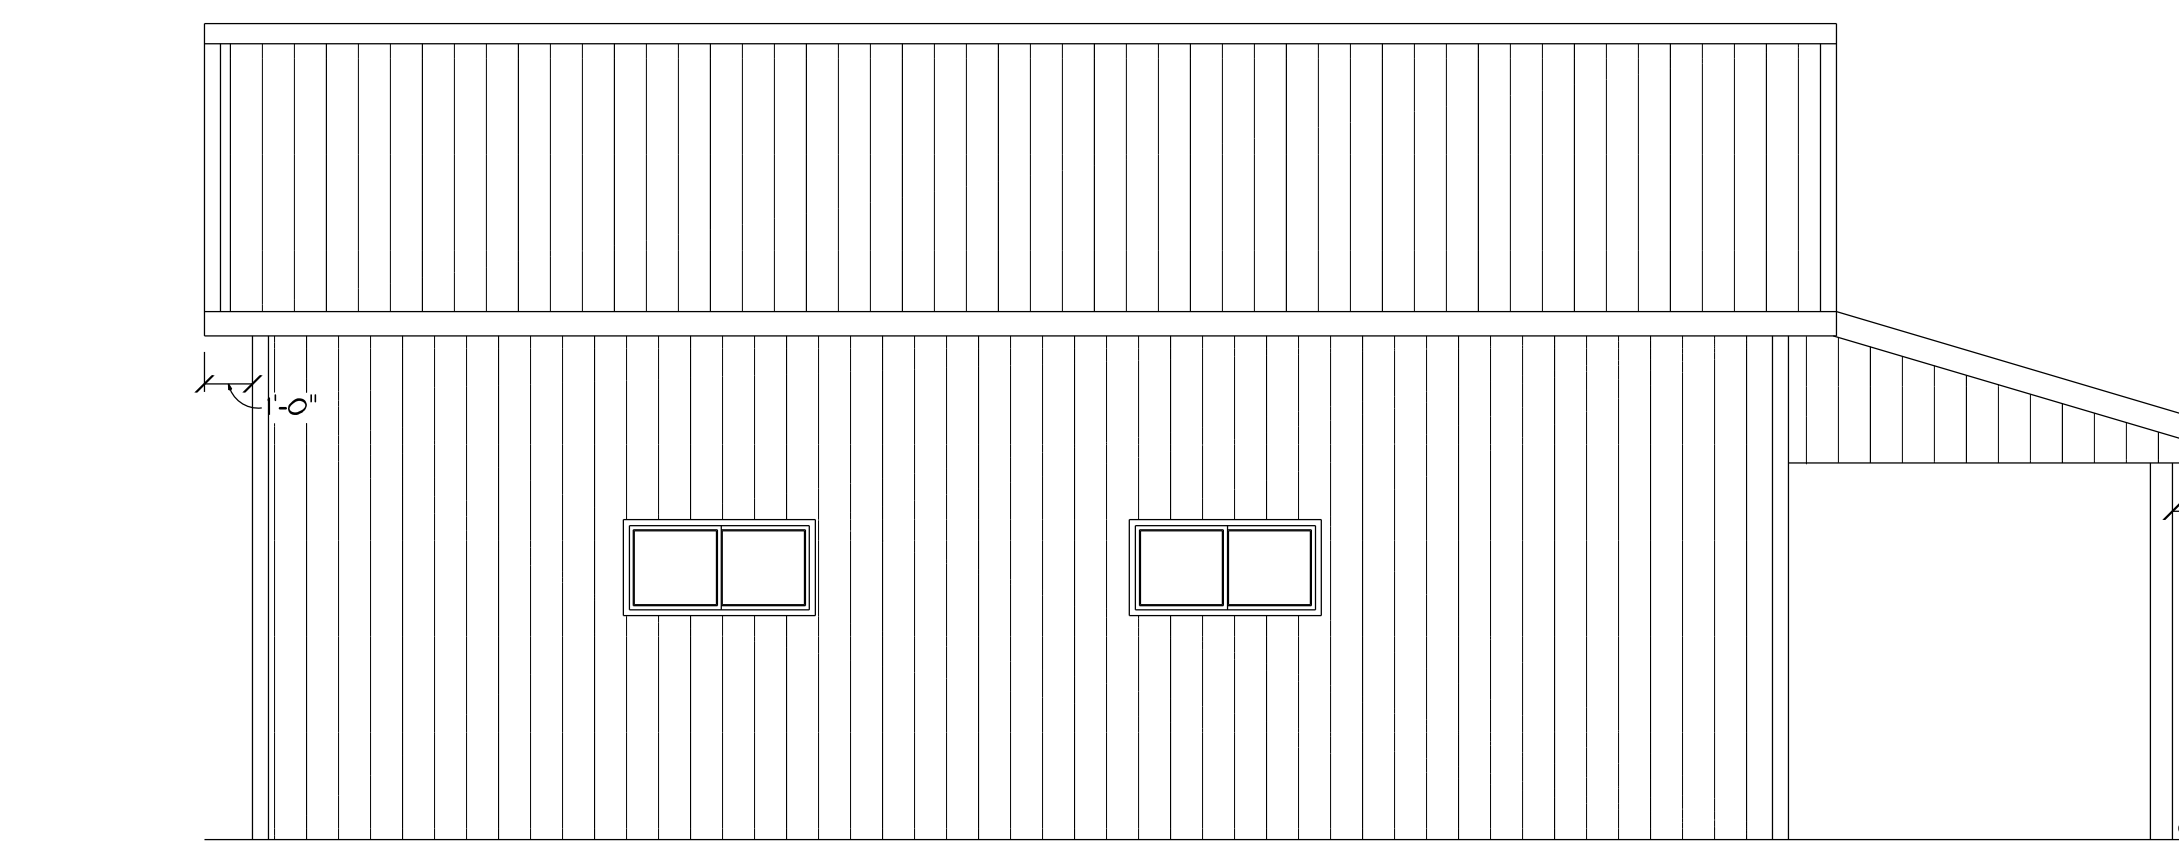

LEFT ELEVATION
SCALE: 1/4" = 1'-0"

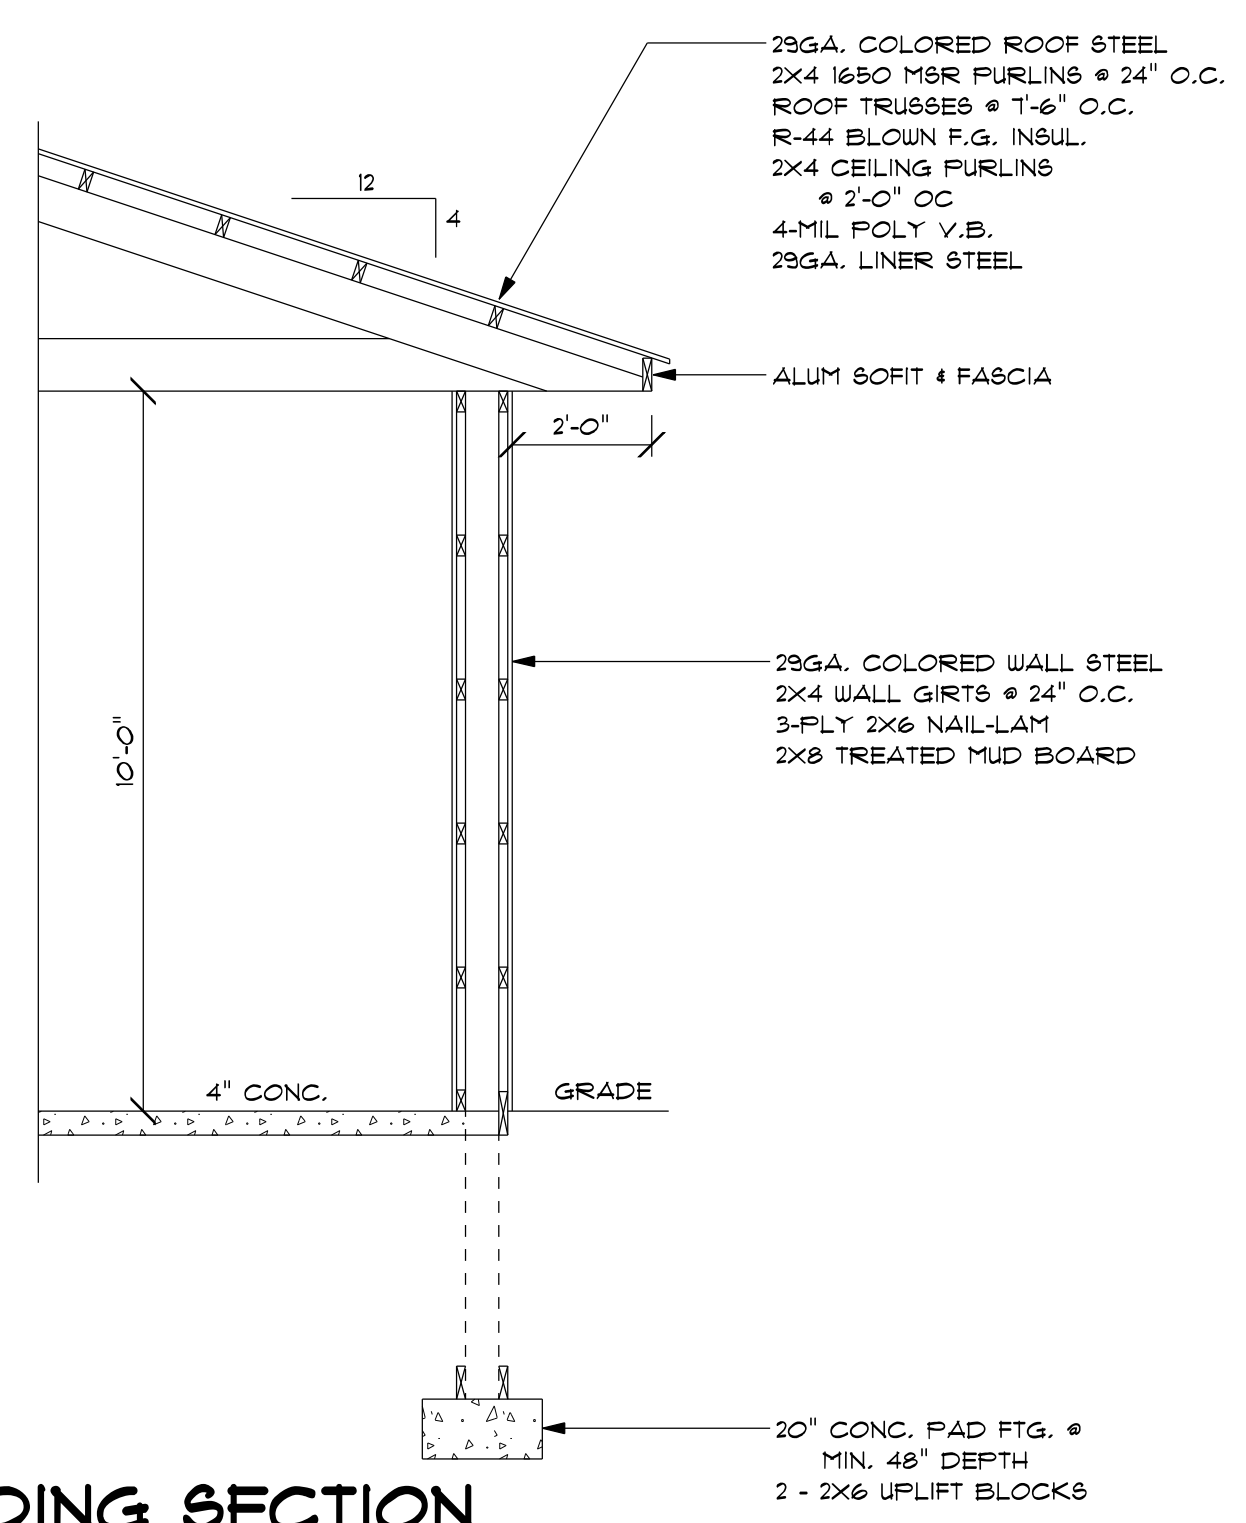


BUILDING SECTION
SCALE: 1/8" = 1'-0"

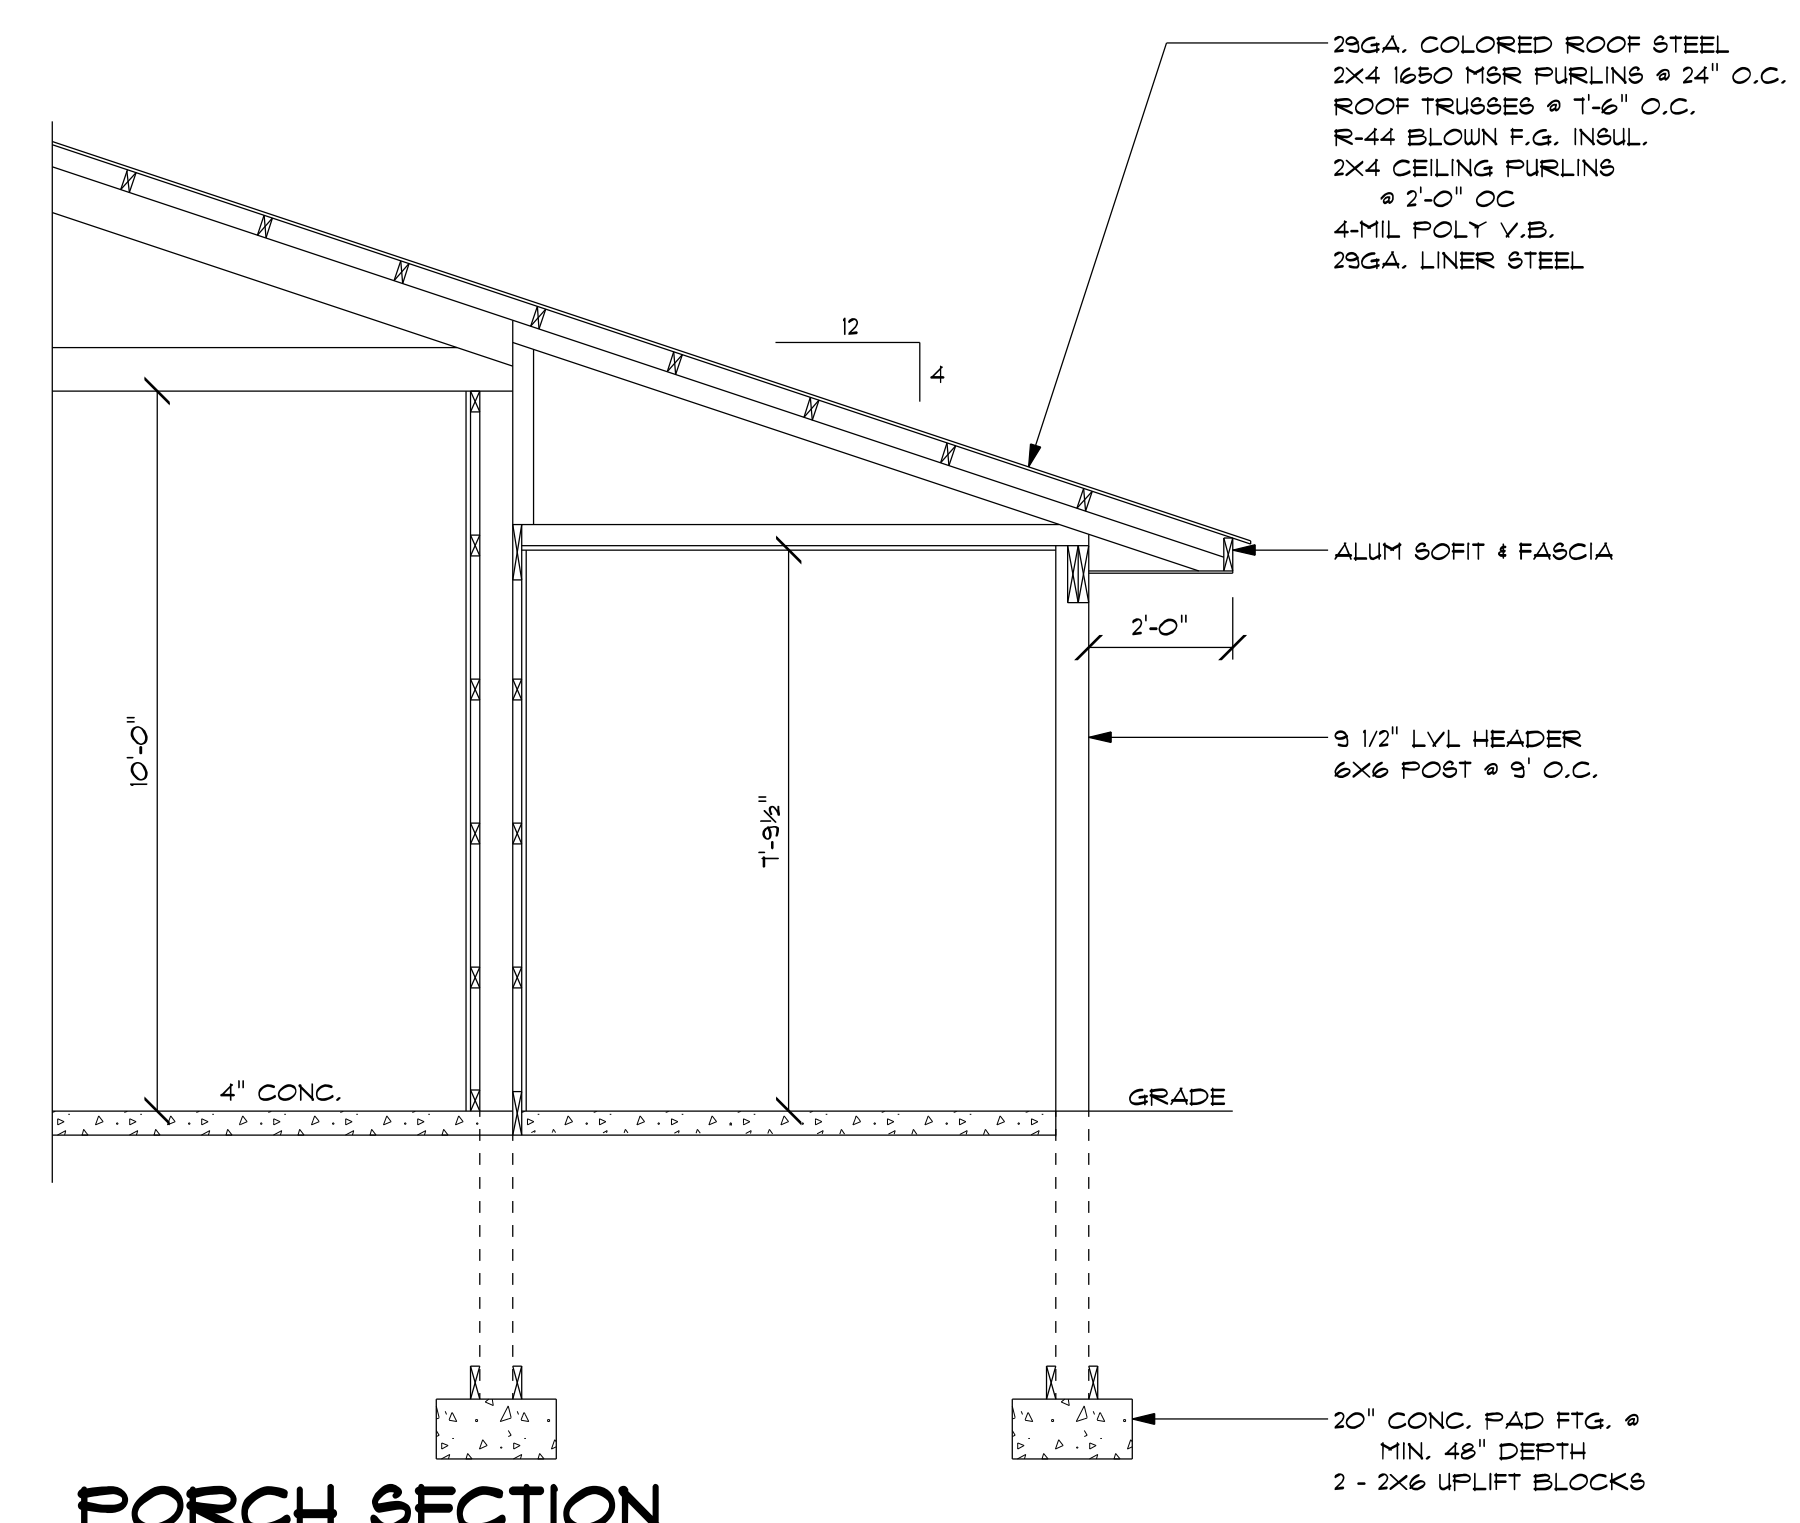

PORCH SECTION
SCALE: 1/8" = 1'-0"

DATE	
REVISED BY	

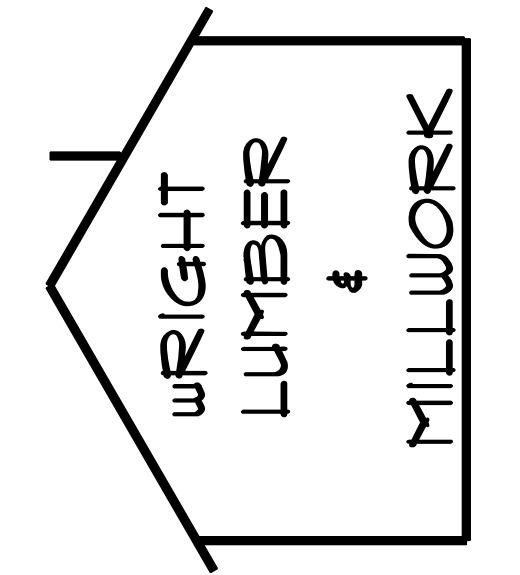

ALTHOUGH THESE PLANS HAVE BEEN PREPARED WITH UTMOST CONSIDERATION PREPARER OR WRIGHT LUMBER & MILLWORK INC. WILL NOT BE LIABLE FOR ANY ERROR OR OMISSION OR DAMAGES RESULTING FROM SAID PLANS. USER TO VERIFY ALL DIMENSIONS & CONDITIONS AND BE RESPONSIBLE FOR THE SAME.

PLANS FOR: CHRIS YARNER	MODEL: POLE SHED
BUILDER:	

DATE PRINTED: 3/22/2022
DRAWN BY: DJ S.