

PRELIMINARY
NOT FOR CONSTRUCTION
 (FOR BIDDING PURPOSES ONLY)



1 FRONT ELEVATION
 1/4" = 1'-0"



3 FRONT 3D VIEW




2 RIGHT SIDE ELEVATION
 1/4" = 1'-0"

BEHR DESIGN, INC. DOES NOT ASSUME ANY RESPONSIBILITY FOR VARIOUS CONSTRUCTION TECHNIQUES AND/OR QUALITY OF MATERIALS USED IN THE CONSTRUCTION OF THIS PROJECT. THE CLIENT IS RESPONSIBLE FOR OBTAINING ALL NECESSARY PERMITS AND APPROVALS FROM ALL APPLICABLE AGENCIES. BEHR DESIGN, INC. IS NOT A LICENSED PROFESSIONAL ENGINEER OR ARCHITECT. THE CLIENT SHALL BE RESPONSIBLE FOR OBTAINING ALL NECESSARY PERMITS AND APPROVALS FROM ALL APPLICABLE AGENCIES.


BLAKE CABIN
 51506 206th Place
 McGregor, MN

DATE: 7/12/2024
 DRAWN BY: M. BEHR
 PROJECT FILE: 24-C1
 © 2024 BEHR DESIGN, INC. ALL RIGHTS RESERVED. THIS DOCUMENT IS THE PROPERTY OF BEHR DESIGN, INC. AND IS NOT TO BE REPRODUCED OR TRANSMITTED IN ANY FORM OR BY ANY MEANS, ELECTRONIC OR MECHANICAL, WITHOUT PERMISSION IN WRITING FROM BEHR DESIGN, INC.

SHEET NO.
A1
 Ext. Elevations

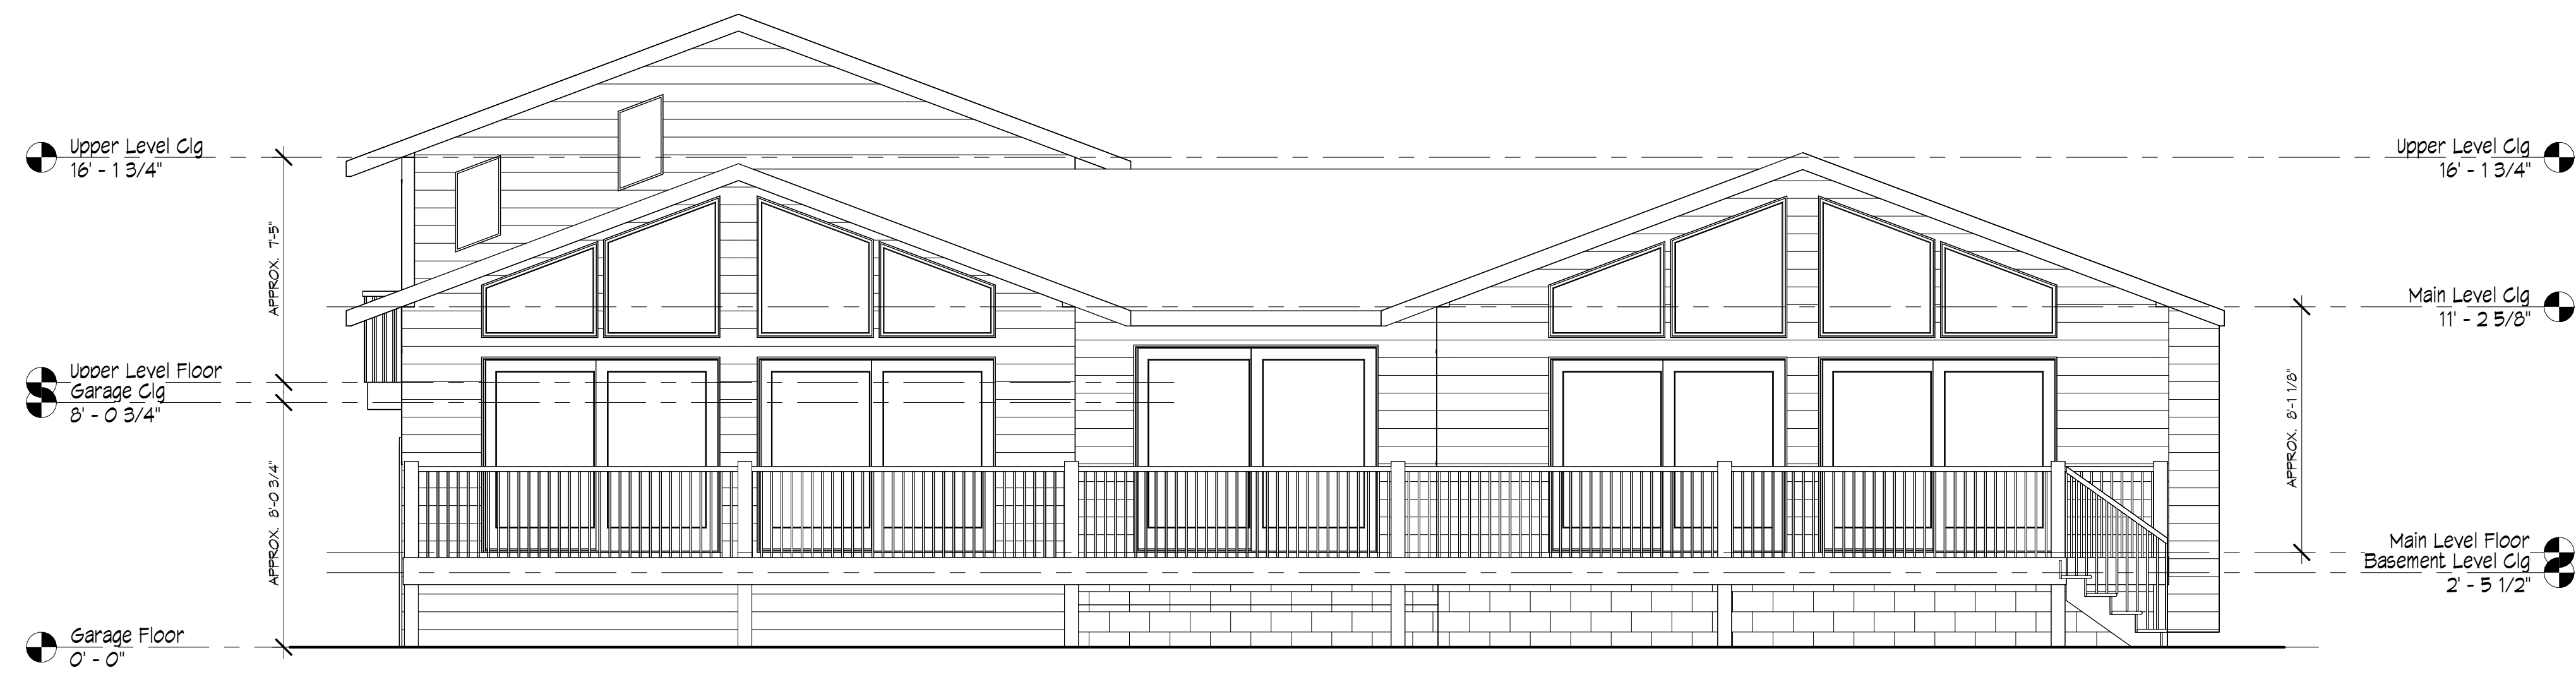

1 REAR ELEVATION
1/4" = 1'-0"

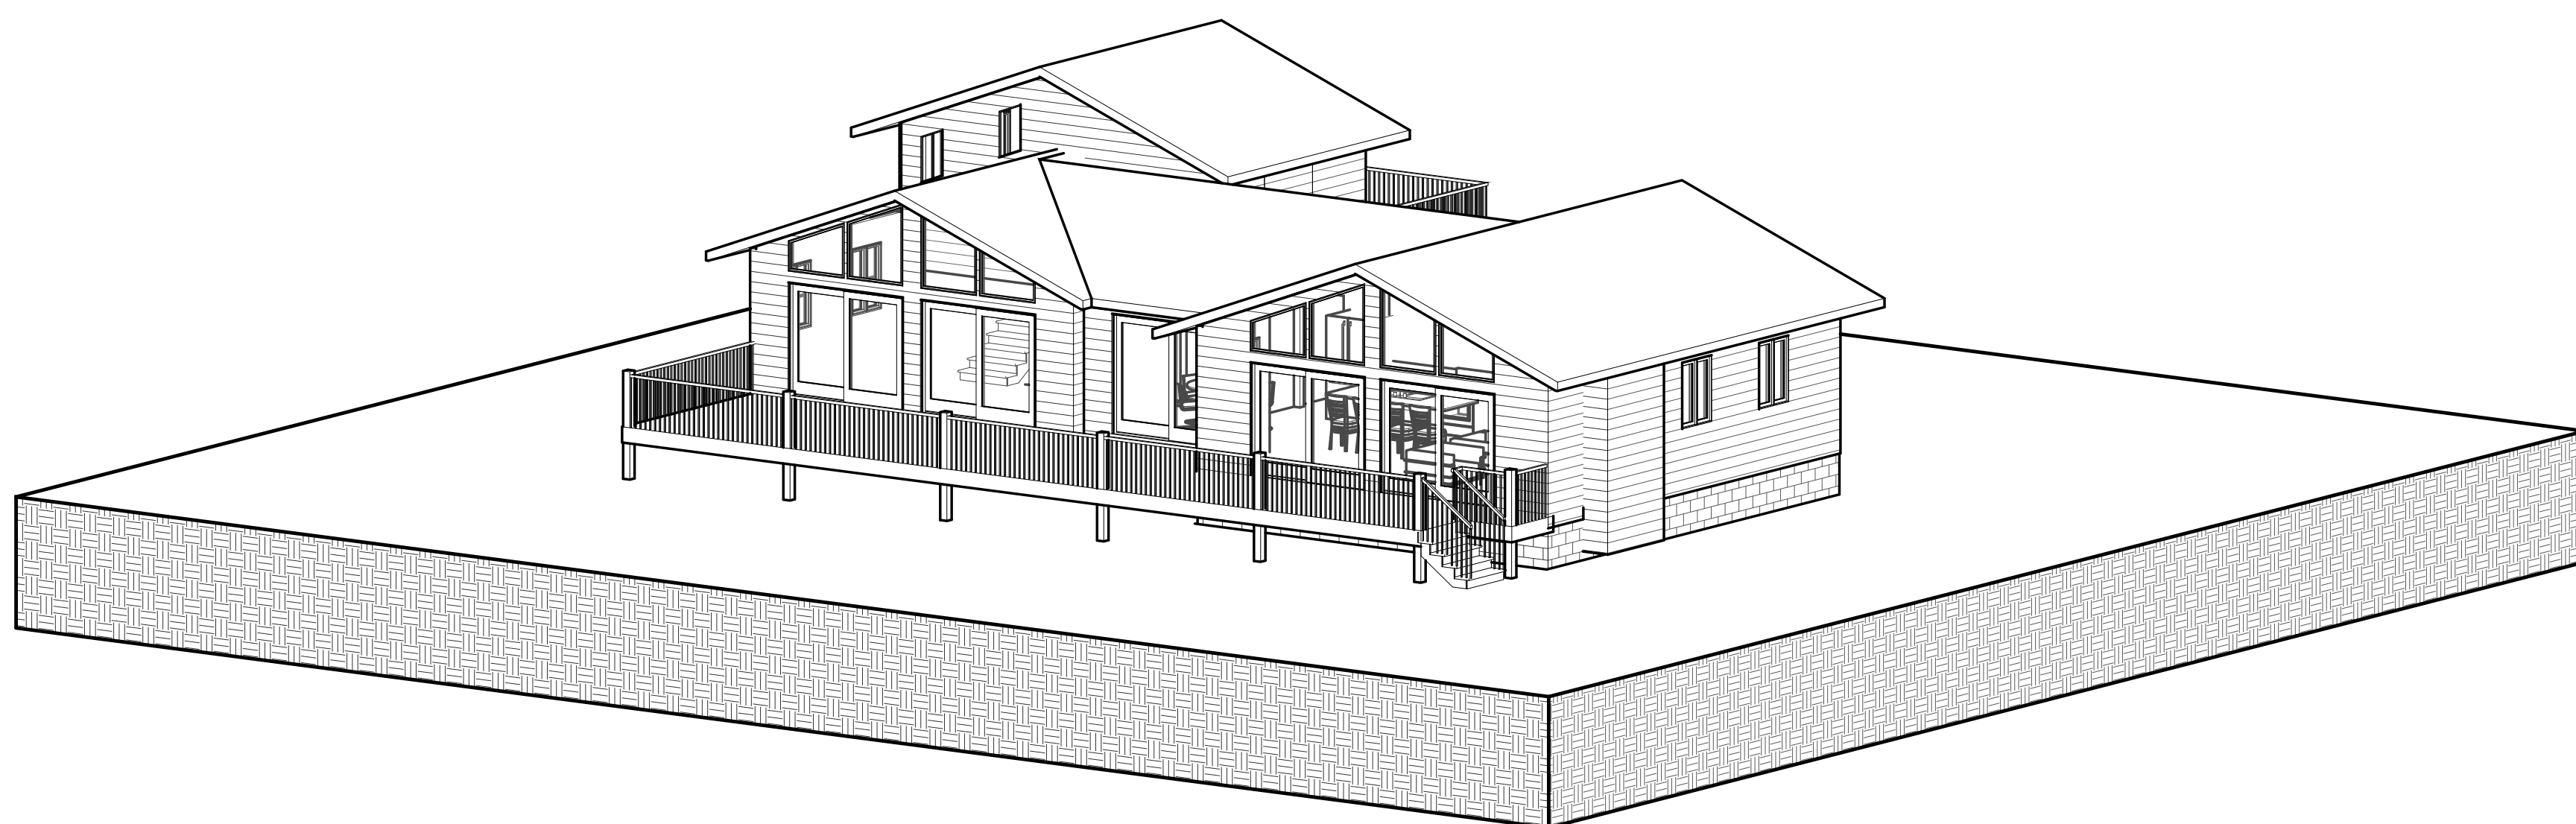

3 REAR 3D VIEW
A2



2 LEFT SIDE ELEVATION
1/4" = 1'-0"

PRELIMINARY
NOT FOR CONSTRUCTION
(FOR BIDDING PURPOSES ONLY)

BEHR DESIGN, INC. MAKES NO WARRANTIES OR REPRESENTATIONS AS TO THE ACCURACY OF THE INFORMATION CONTAINED HEREIN. THE INFORMATION IS PROVIDED FOR GENERAL INFORMATION ONLY AND SHOULD NOT BE USED FOR ANY OTHER PURPOSE. BEHR DESIGN, INC. IS NOT RESPONSIBLE FOR ANY ERRORS OR OMISSIONS IN THESE PLANS AND FOR THE PROPER USE OF THE INFORMATION. THE INFORMATION IS PROVIDED AS IS AND WITHOUT WARRANTY OF ANY KIND. BEHR DESIGN, INC. IS NOT RESPONSIBLE FOR ANY DAMAGES, INCLUDING CONSEQUENTIAL DAMAGES, ARISING FROM THE USE OF THE INFORMATION.

BLAKE CABIN
51506 206th Place
McGregor, MN

DATE: 7/12/2024
DRAWN BY: M. BEHR
PROJECT FILE: 24-C1
© 2024 BEHR DESIGN, INC. ALL RIGHTS RESERVED.
PROTECTED UNDER STATE AND FEDERAL
COPYRIGHT LAWS. IT MAY NOT BE
REPRODUCED OR TRANSMITTED IN ANY
FORM OR BY ANY MEANS, ELECTRONIC OR
MECHANICAL, WITHOUT THE WRITTEN
CONSENT FROM BEHR DESIGN, INC.

SHEET NO.
A2
Ext. Elevations

