

DESIGN PHASE

PRELIMINARY PLAN	8/26/24
BID SET PLAN	
FINAL PLAN	9/3/24
REVISION 1	
REVISION 2	
REVISION 3	



495 ARROW COURT
RIVER FALLS WI, 54022
715-425-1245

CURT & JULIE
BRUNS
CABIN ADDITION

ARROW BUILDING CENTER OWNS ALL RIGHTS, INCLUDING, BUT NOT LIMITED TO, COPYRIGHTS OF THE BLUEPRINTS OR FLOOR PLANS CREATED UNDER THIS AGREEMENT. ARROW BUILDING CENTER LICENSES THE BLUEPRINT OR FLOOR PLAN TO THE CUSTOMER FOR PURPOSES OF CONSTRUCTING THE STRUCTURE DEPICTED IN THE BLUEPRINT OR FLOOR PLAN. THE CUSTOMER SHALL NOT DUPLICATE, DISTRIBUTE TO THE PUBLIC, OR DISPLAY THIS BLUEPRINT OR FLOOR PLAN. THIS BLUEPRINT OR FLOOR PLAN IS NOT A WORK MADE FOR HIRE AS DEFINED UNDER IT U.S.C. SECTION 101.

ALTHOUGH EVERY EFFORT HAS BEEN MADE IN PREPARING THESE PLANS AND CHECKING THEM FOR ACCURACY, CONTRACTOR/OWNER MUST VERIFY GRADES, FOOTING SIZES, ELEVATIONS, ROUGH OPENINGS, HEADER AND BEAM SIZES AND ALL OTHER DIMENSIONS AND SPECS AND BE RESPONSIBLE FOR THE SAME.

SCALE

DRAWN BY


RKB

JOB NUMBER

SHEET NUMBER

A2

SHEET 2 OF 4

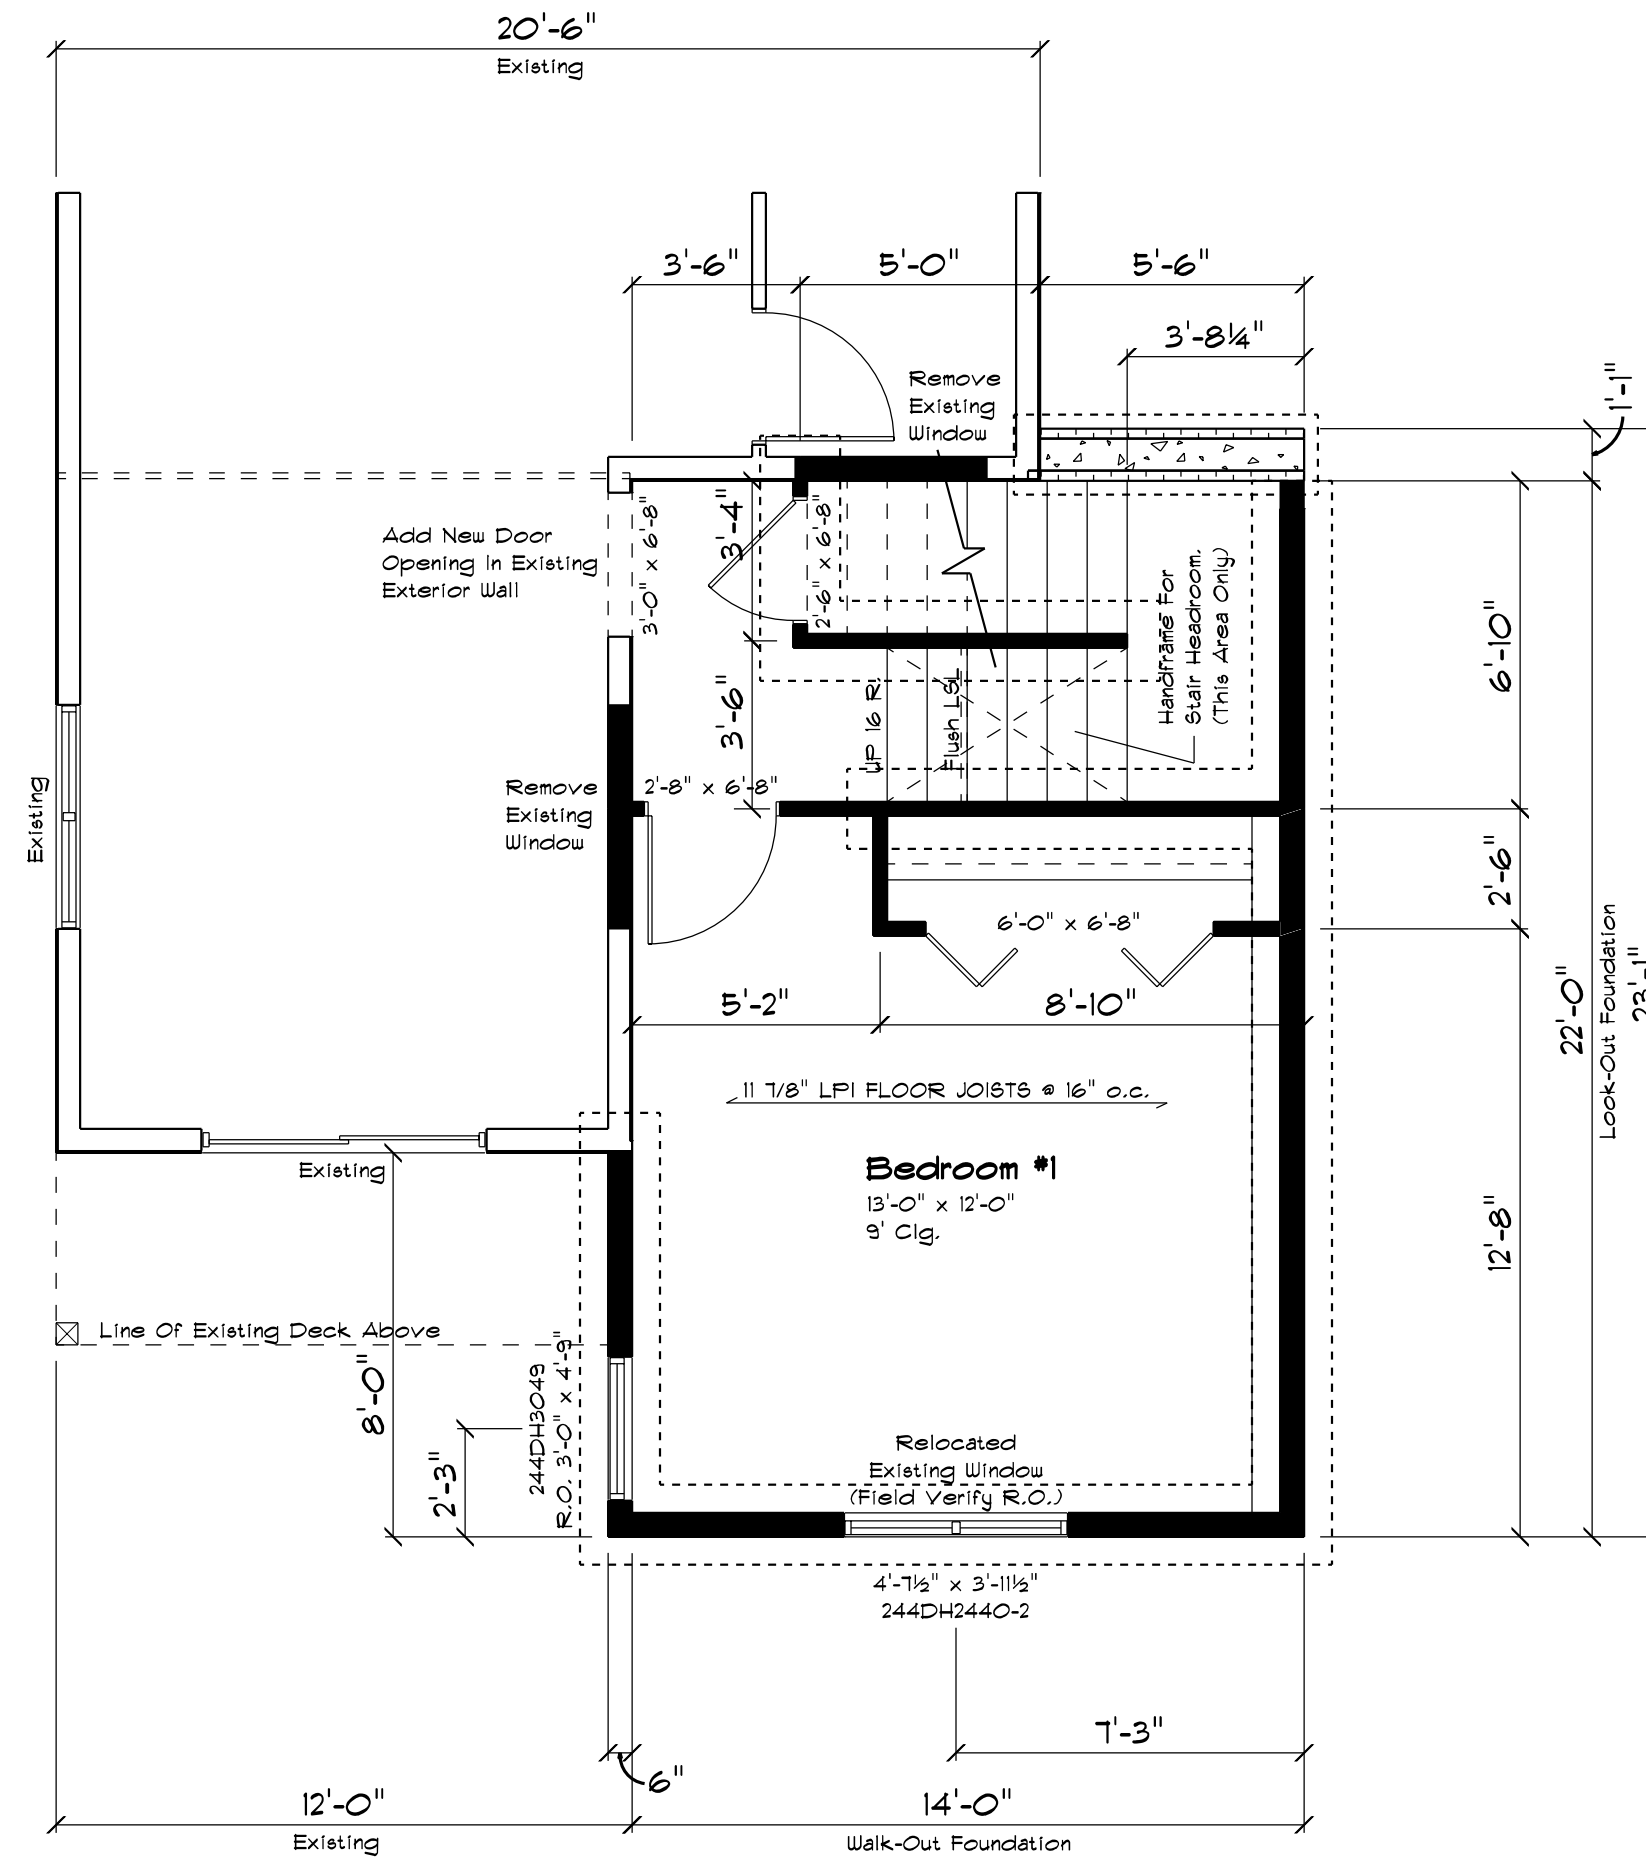

1 Foundation Plan
Scale 1/4" = 1'-0" 318 Sq. Ft.

- GENERAL NOTES:**
- ALL SHADED WALLS SHOW NEW CONSTRUCTION
 - ALL HEADERS 2-2X10 UNLESS NOTED OTHERWISE (VERIFY ALL HEADERS WITH FINAL TRUSS DESIGN)
 - VERIFY FLOOR JOIST OR FLOOR TRUSS SPACING @ TILED, KITCHEN ISLANDS, AND/OR W/P TUB AREAS
 - ALL WINDOWS SHOWN ARE ANDERSEN