


**3** Left Elevation  
Scale 1/8" = 1'-0"

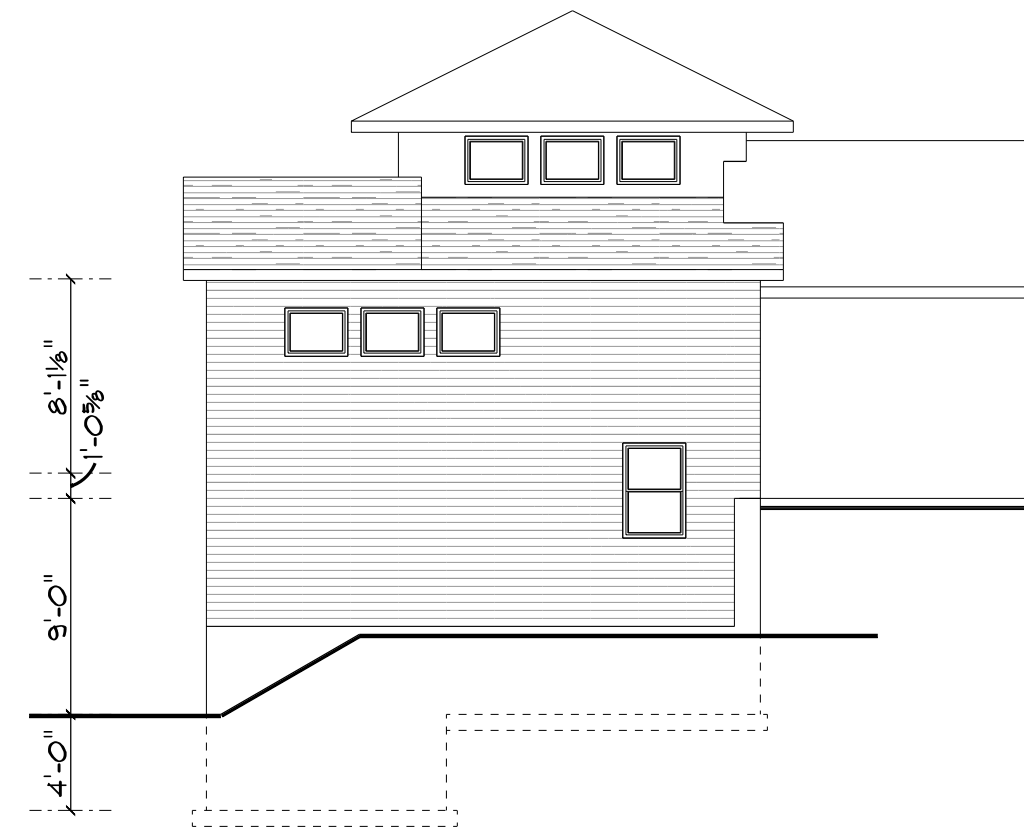

**2** Right Elevation  
Scale 1/8" = 1'-0"



DESIGN PHASE	
PRELIMINARY PLAN	8/26/24
BID SET PLAN	
FINAL PLAN	9/3/24
REVISION 1	
REVISION 2	
REVISION 3	

**ABC Arrow**  
BUILDING CENTER  
495 ARROW COURT  
RIVER FALLS WI, 54022  
715-425-1245

CURT & JULIE  
BRUNS  
CABIN ADDITION  
CONTRACTOR/OWNER

ARROW BUILDING CENTER OWNS ALL RIGHTS, INCLUDING, BUT NOT LIMITED TO, COPYRIGHTS OF THE BLUEPRINTS OR FLOOR PLANS CREATED UNDER THIS AGREEMENT. ARROW BUILDING CENTER LICENSES THE BLUEPRINT OR FLOOR PLAN TO THE CUSTOMER FOR PURPOSES OF CONSTRUCTING THE STRUCTURE DEPICTED IN THE BLUEPRINT OR FLOOR PLAN. THE CUSTOMER SHALL NOT DUPLICATE, DISTRIBUTE TO THE PUBLIC, OR DISPLAY THIS BLUEPRINT OR FLOOR PLAN. THIS BLUEPRINT OR FLOOR PLAN IS NOT A WORK MADE FOR HIRE AS DEFINED UNDER 17 U.S.C. SECTION 101.

ALTHOUGH EVERY EFFORT HAS BEEN MADE IN PREPARING THESE PLANS AND CHECKING THEM FOR ACCURACY, CONTRACTOR/HOMEOWNER MUST VERIFY GRADES, FOOTING SIZES, ELEVATIONS, ROUGH OPENINGS, HEADER AND BEAM SIZES AND ALL OTHER DIMENSIONS AND SPECS AND BE RESPONSIBLE FOR THE SAME.

SCALE

DRAWN BY  
**RKB**

JOB NUMBER

SHEET NUMBER

**A1**