


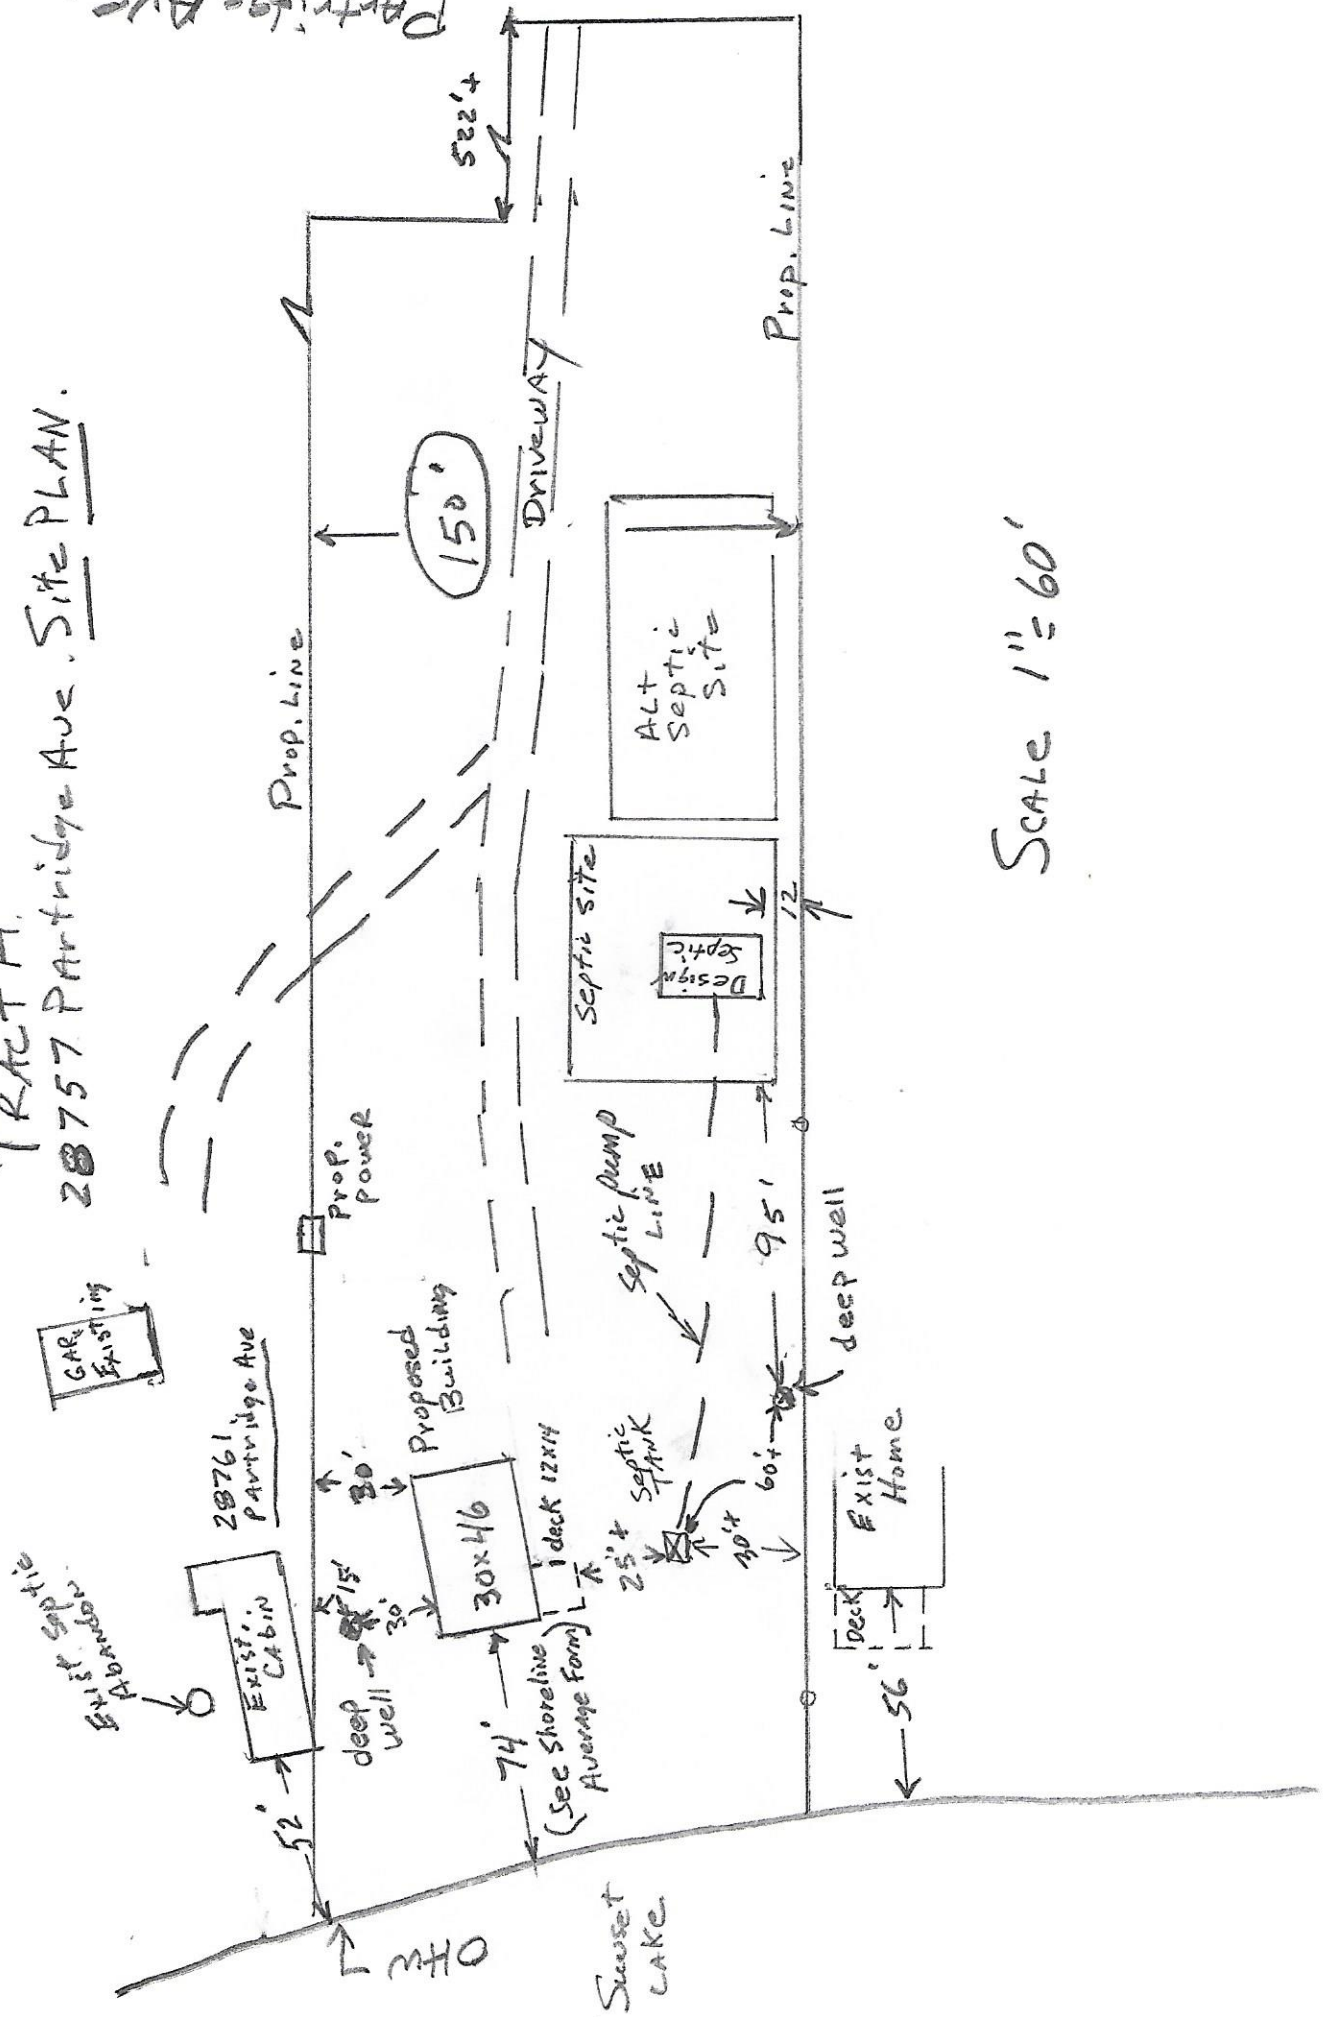

Tract A.
28757 Partridge Ave. Site Plan.



SCALE 1" = 60'