

Aitkin County

Navigation Tools: Zoom In, Zoom Out, Pan, Zoom Prev, Zoom Next, Zoom Select, Zoom Extent

Search Tools: Clear, Search Commands, Identify


Legend Tools: Legend, Results, View

Tools: Buffer, X/Y, Map Tips, Measure, Print Map

Reports: Reports



38985 337th Lane - Site Plan

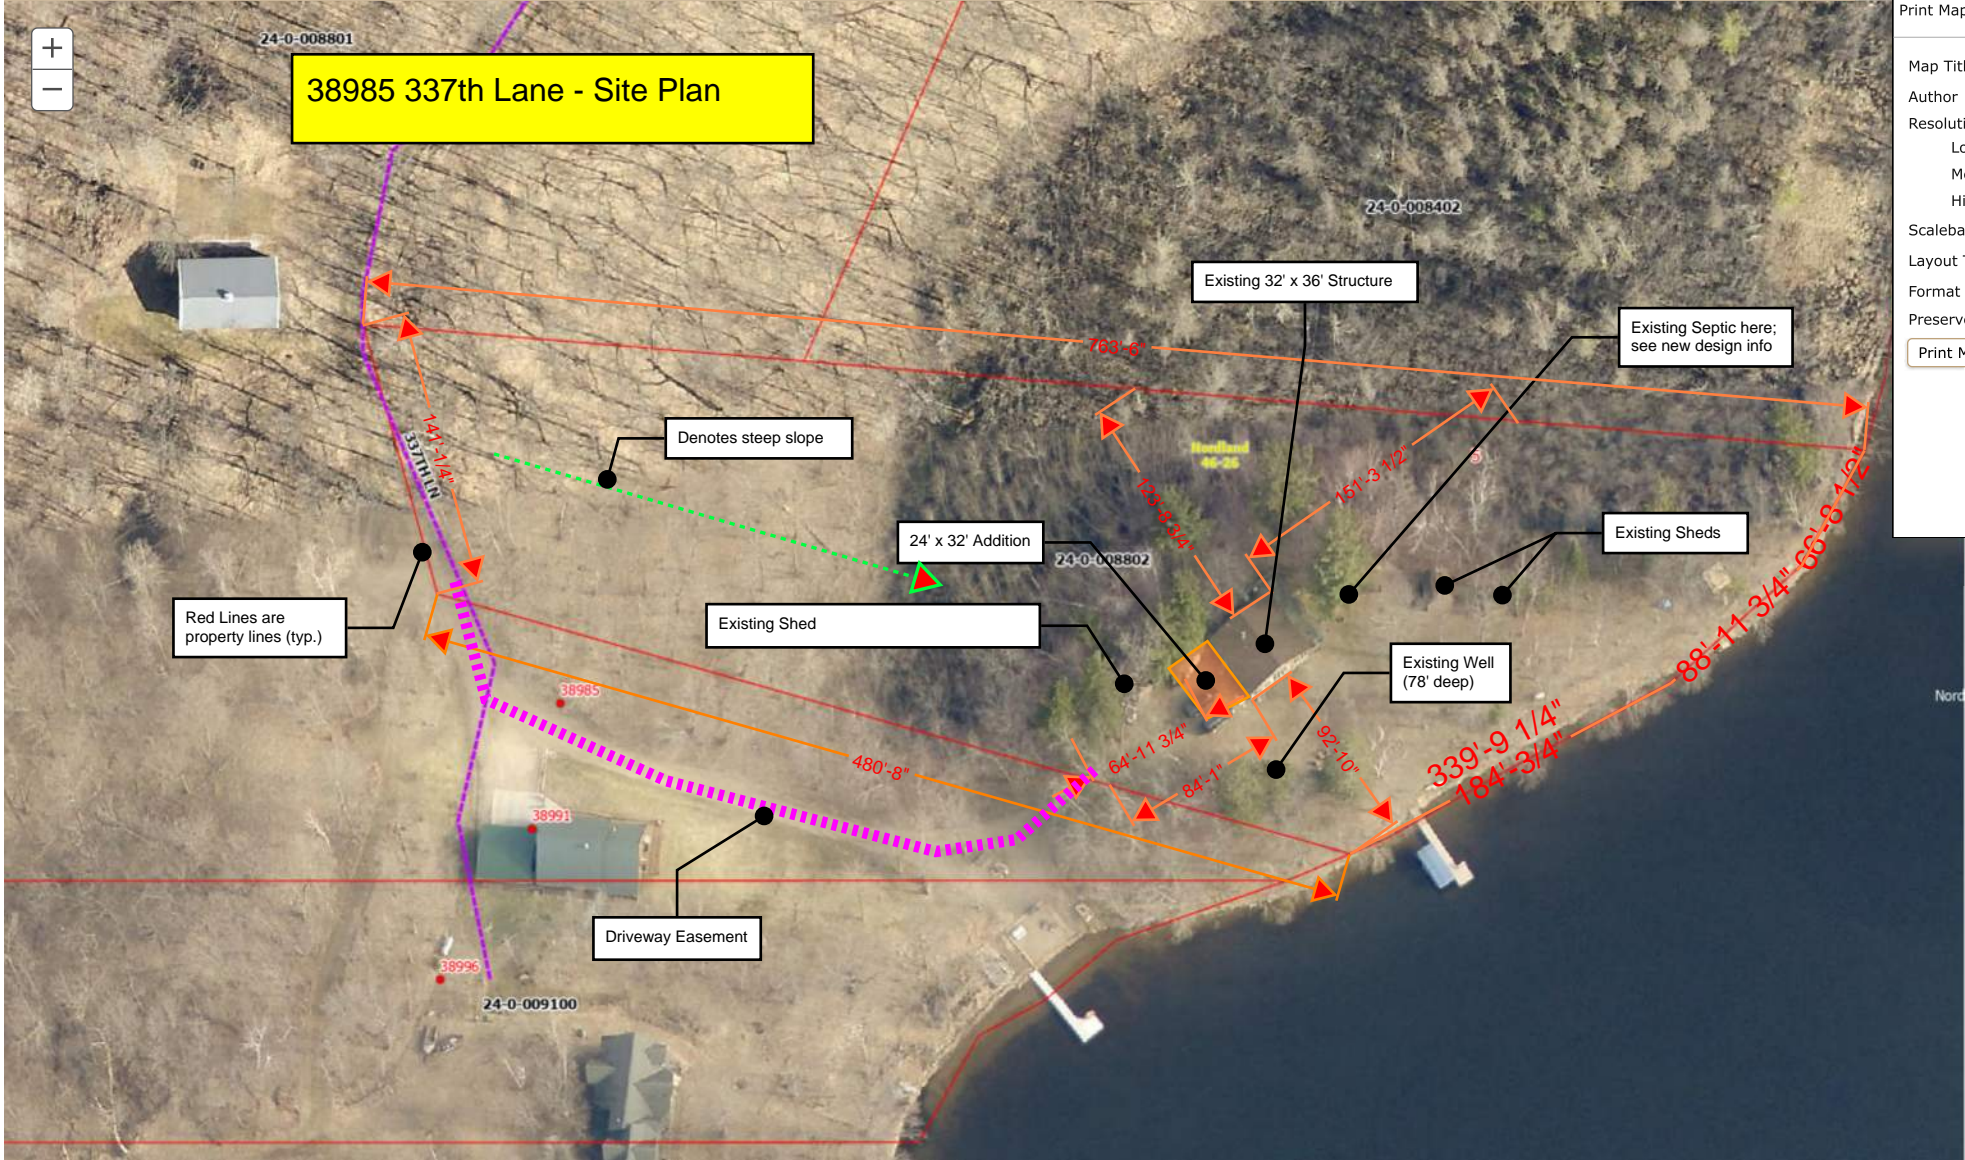

Print Map
Map Title
Author
Resolution
Scale
Layout
Format
Preserve
Print

Scale 1: 1128

No Tool Active