




2 REAR ELEVATION
1/4" = 1'-0"

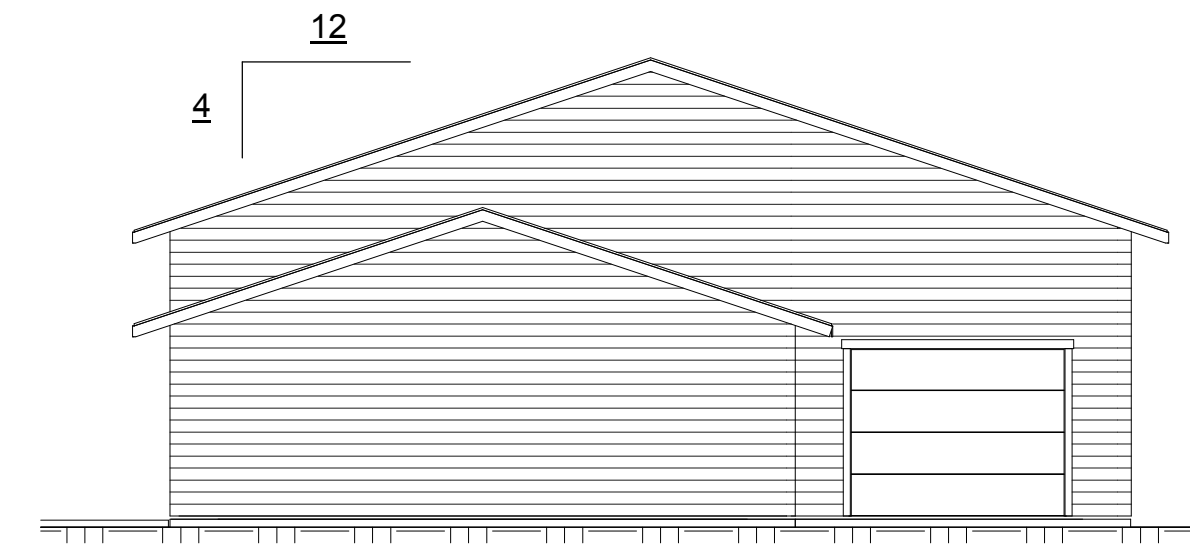


3 RIGHT SIDE ELEVATION
1/8" = 1'-0"

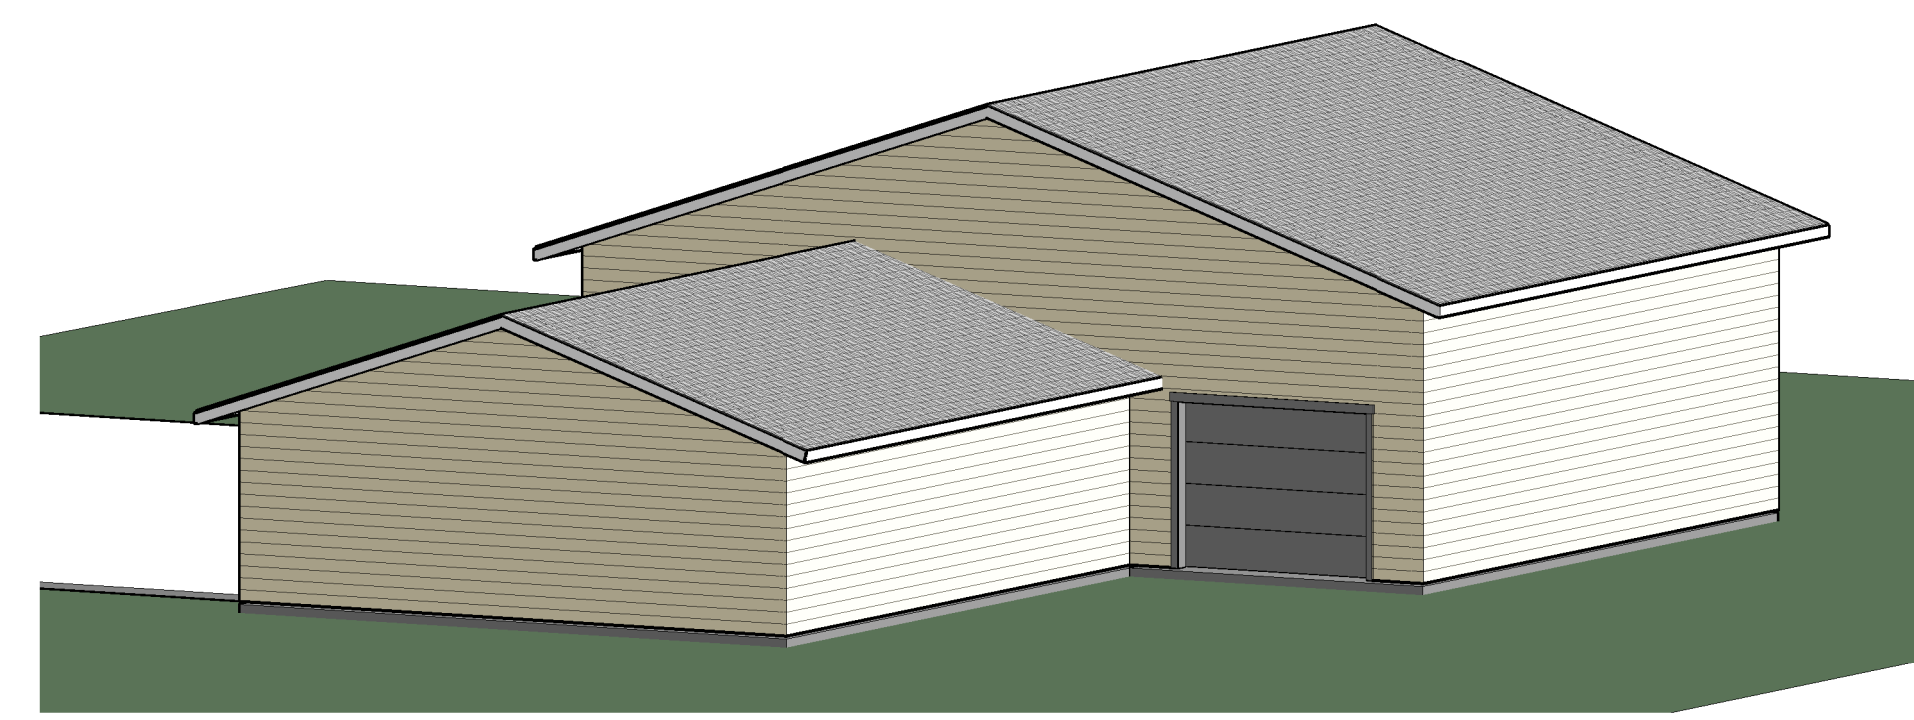


6 3-D PERSPECTIVE REAR VIEW
A-1

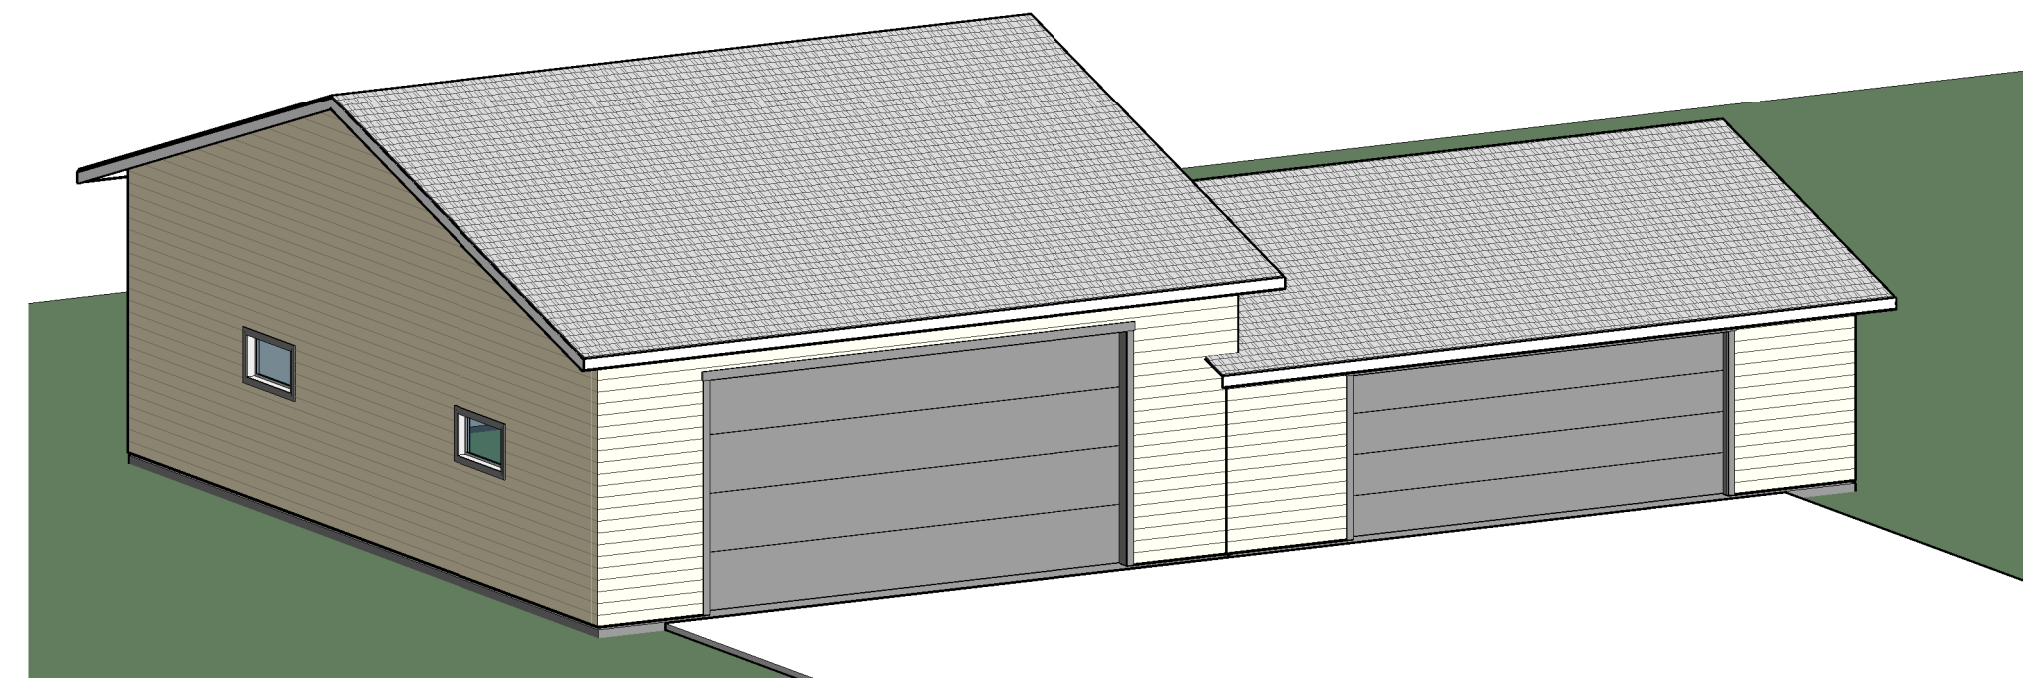

5 3-D PERSPECTIVE FRONT VIEW
A-1

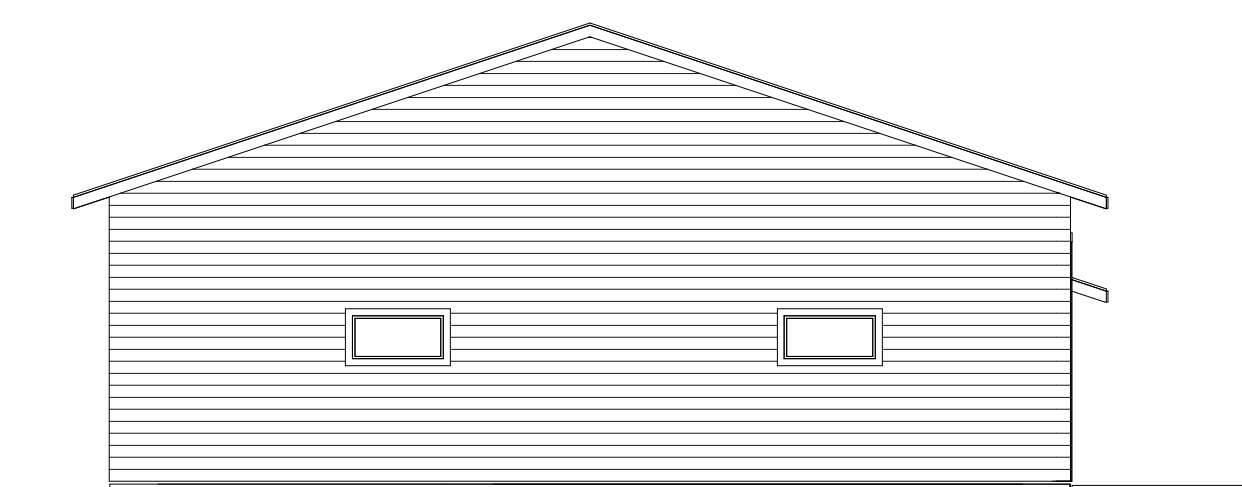

4 LEFT SIDE ELEVATION
1/8" = 1'-0"

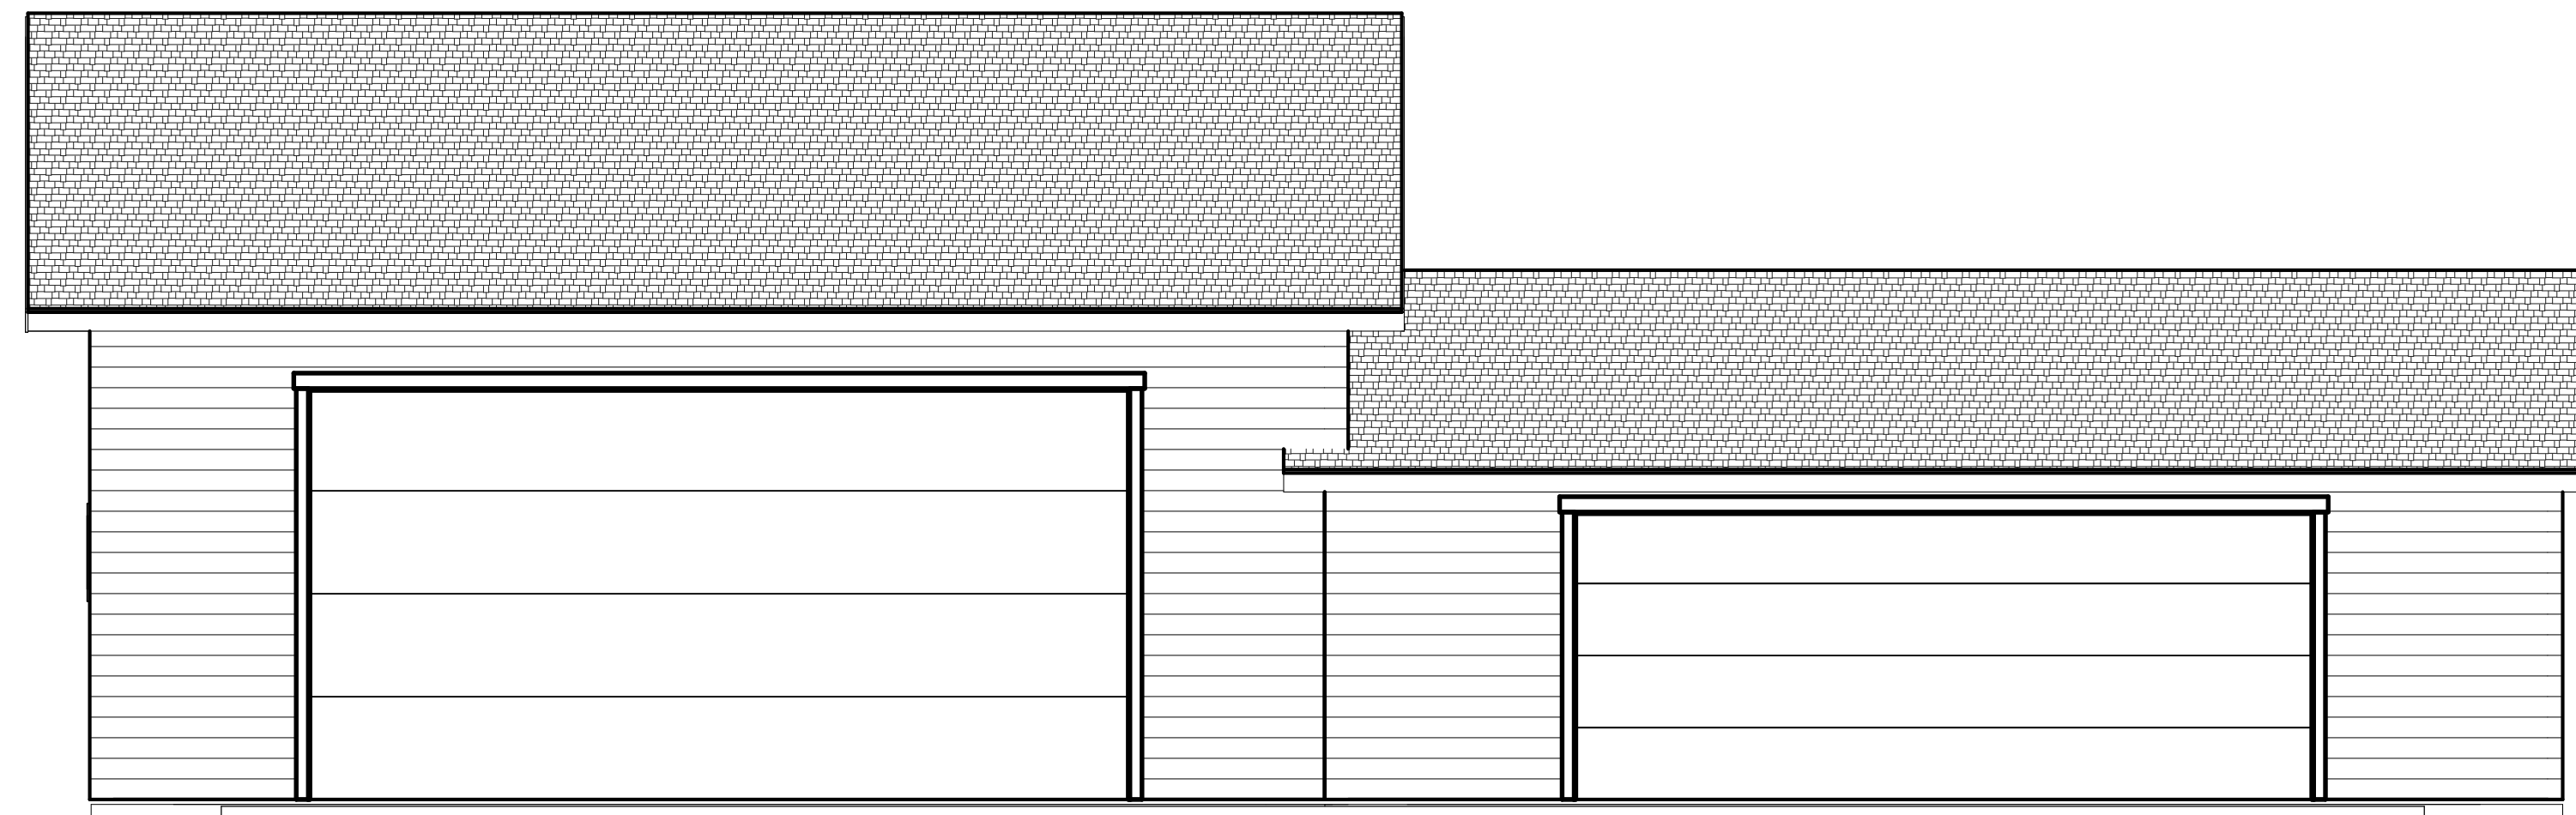

1 FRONT ELEVATION
1/4" = 1'-0"

PROJECT:
DETACH GARAGE ADDTION

OWNER:
JEFF SCHNEIDER
ADDRESS:

CONTRACTOR:
ALL-WAYS DECKS
CONTACT:
JEFF SCHNEIDER
PHONE: 612-386-5209
E-MAIL: allwaysdecks@comcast.net

REVISIONS			
NO.	DATE	DESCRIPTION	BY

BID PLANS NOT
JANUARY 21, 2019
FOR CONSTRUCTION

PLANS PROVIDED BY:
SCHWIETERS HOME DESIGN
1628 COUNTY HIGHWAY 10 N.E.
SPRING LAKE PARK, MN 55432

TEL: (763) 785-2105
SchHomDsgn@aol.com


DATE: 12/03/2018

DATE: 01/21/2018 DRAWN: DICK S.
JOB NO: Project CHECKED: R.J.S.
Number

**ELEVATIONS AND
3-D PERSPECTIVES**

SCALE: As indicated

PAGE NO:
A-1

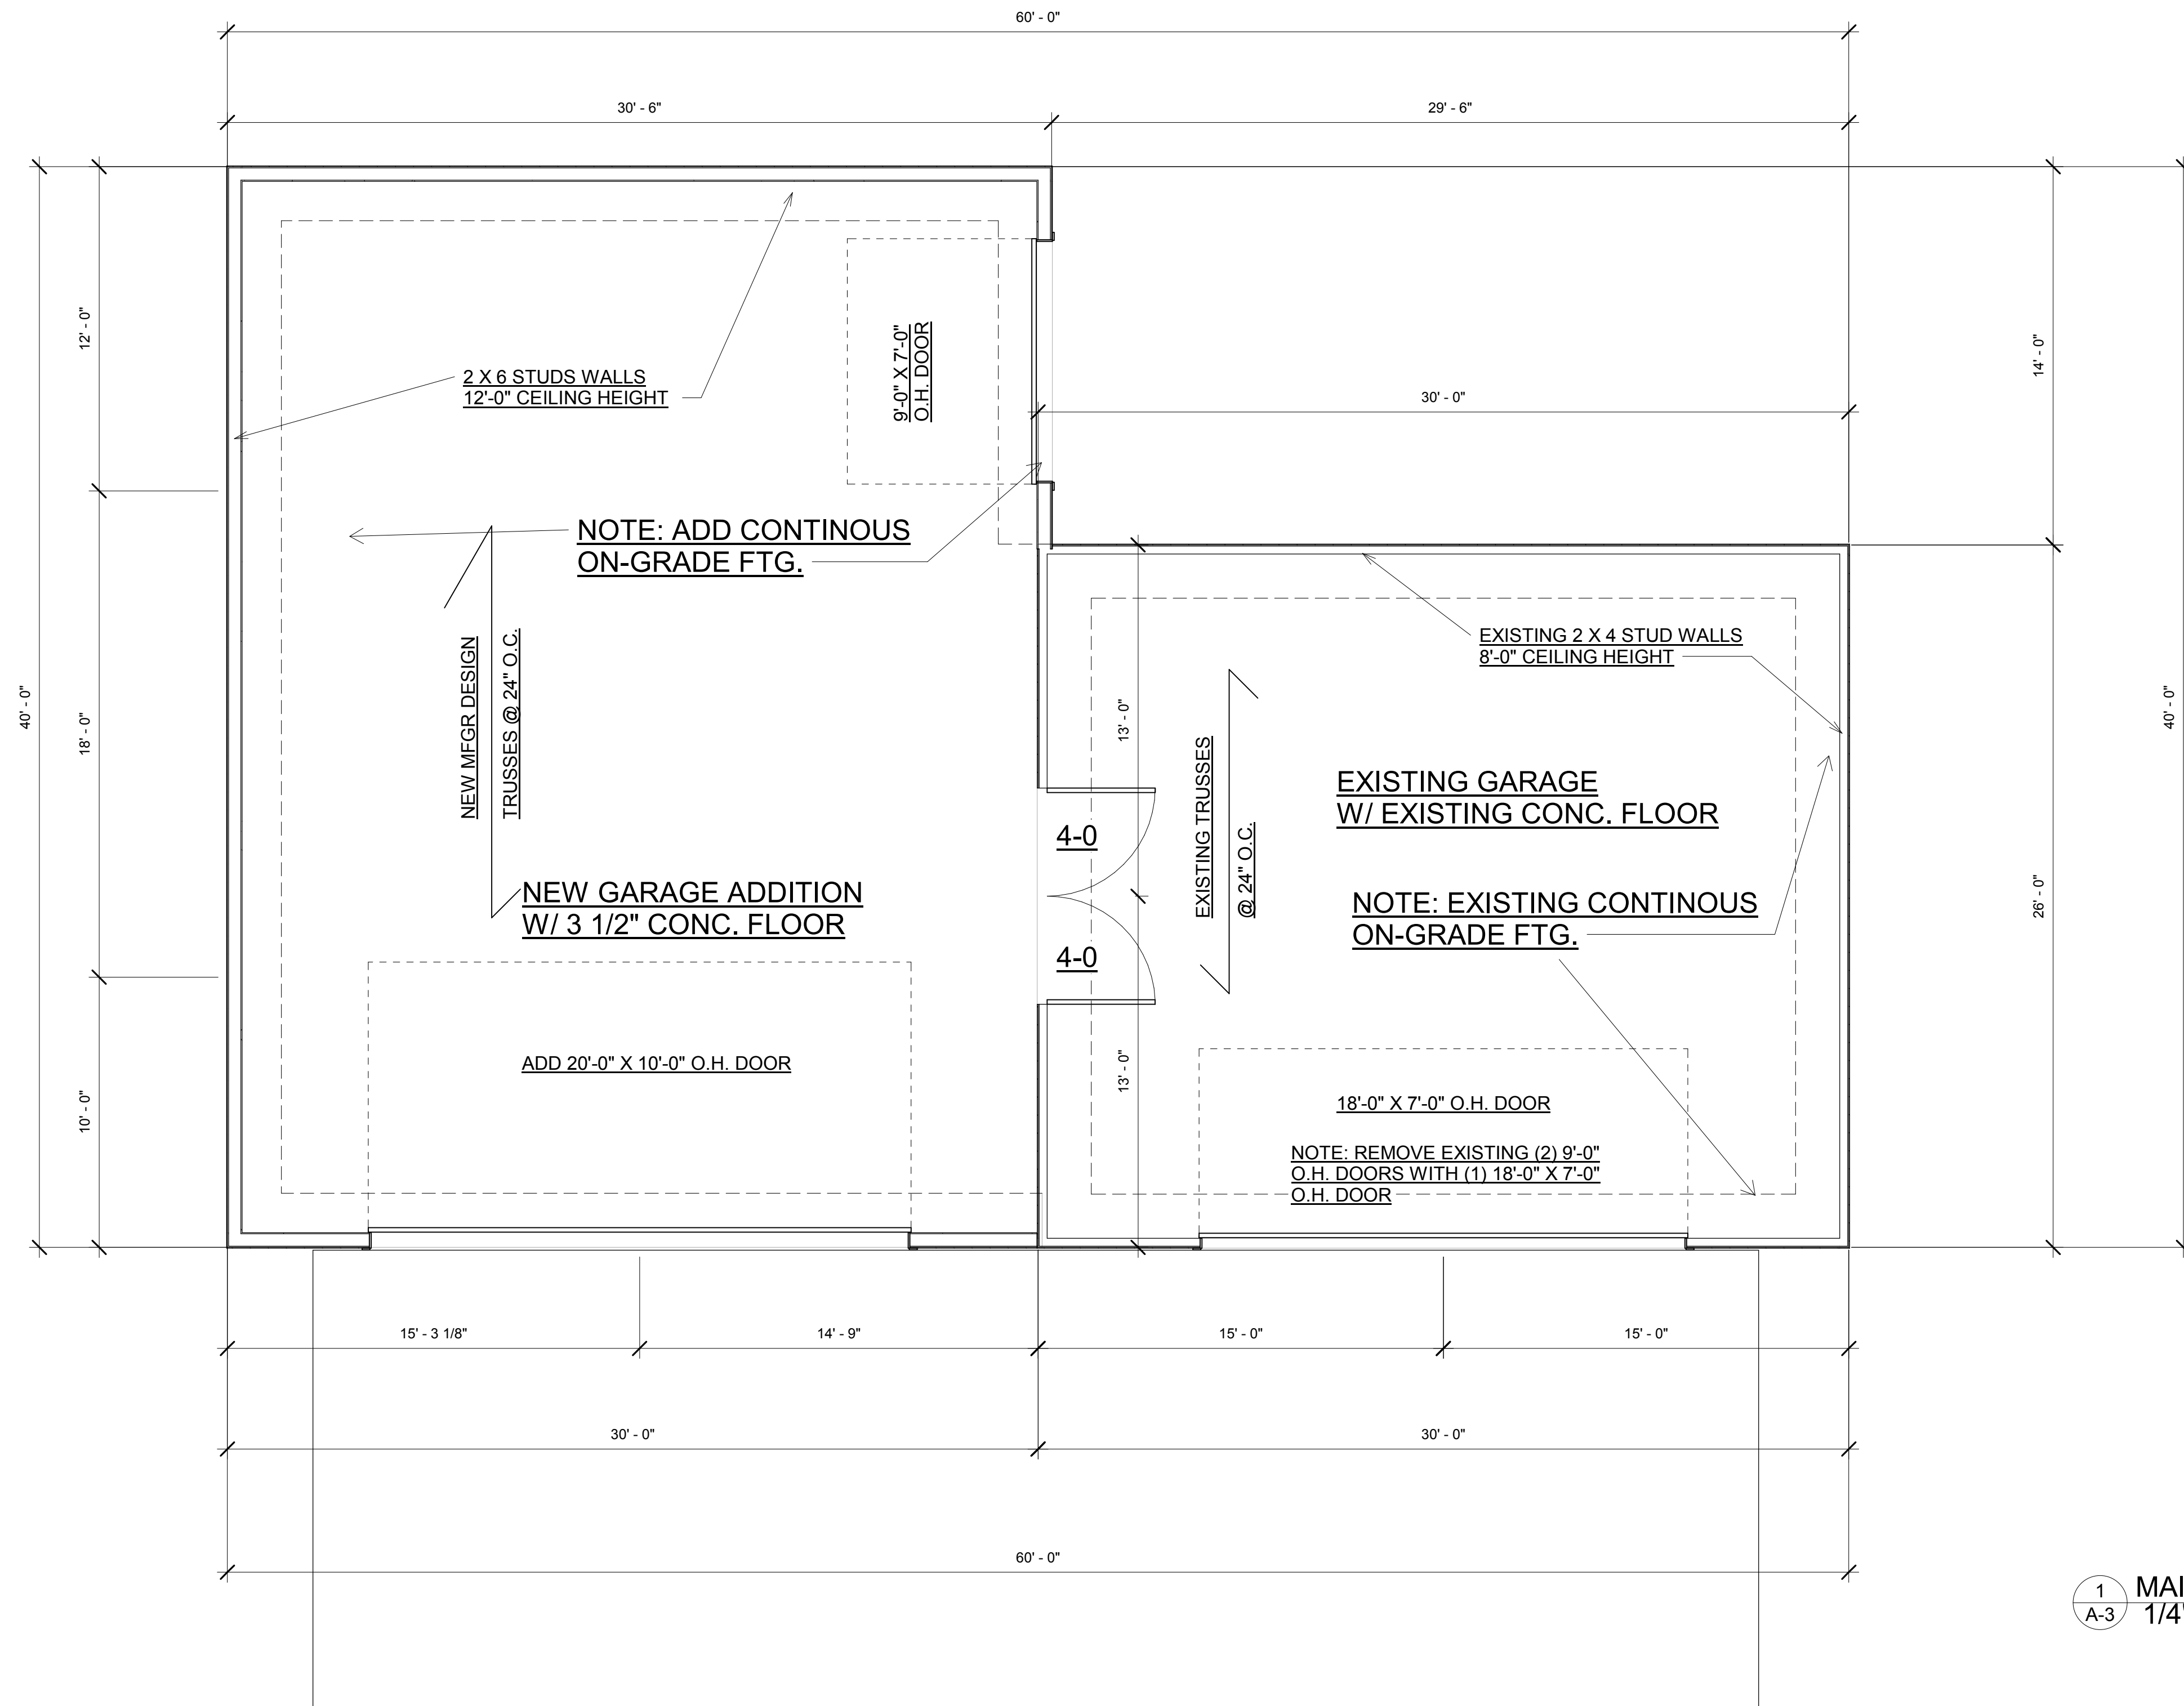

1 MAIN FLOOR PLAN
A-3 1/4" = 1'-0"

PROJECT:
DETACH GARAGE ADDTION

OWNER:
JEFF SCHNEIDER
ADDRESS:

CONTRACTOR:
ALL-WAYS DECKS
CONTACT:
JEFF SCHNEIDER
PHONE: 612-386-5209
E-MAIL: allwaysdecks@comcast.net

REVISIONS			
NO.	DATE	DESCRIPTION	BY

**BID PLANS NOT
JANUARY 21, 2019
FOR CONSTRUCTION**

PLANS PROVIDED BY:

SCHWIETERS HOME DESIGN
1628 COUNTY HIGHWAY 10 N.E.
SPRING LAKE PARK, MN 55432

TEL: (763) 785-2105
SchHomDsgn@aol.com

DATE: 12/03/2018

DATE: 01/21/2018 DRAWN: DICK S.
JOB NO: Project Number CHECKED: R.J.S.

MAIN FLOOR PLAN

SCALE: 1/4" = 1'-0"

PAGE NO:

A-3