


ANY INFORMATION, IDEAS, OR CONCEPTS IN THIS PLAN ARE THE PROPERTY OF B-DIRT CONSTRUCTION. THESE PLANS ARE NOT TO BE REPRODUCED IN ANY WAY, WITHOUT WRITTEN PERMISSION FROM B-DIRT CONSTRUCTION.

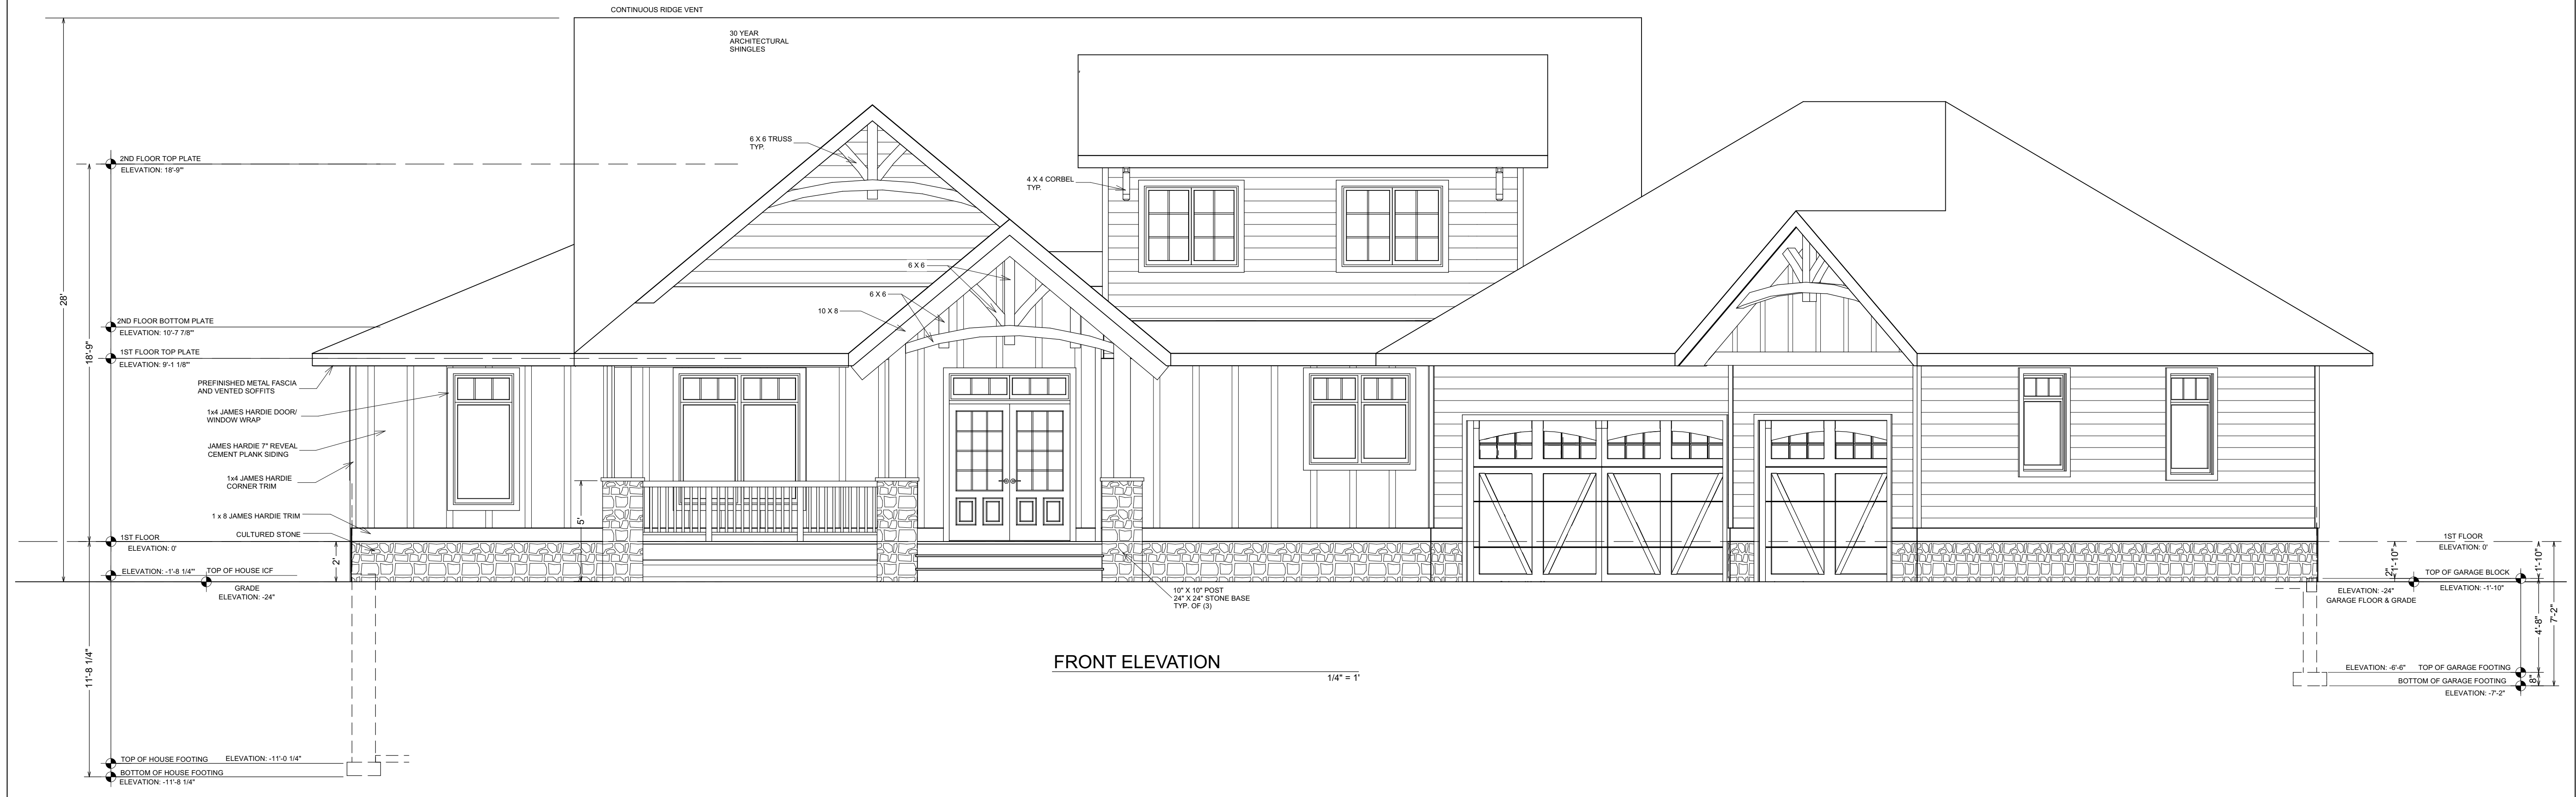

FRONT ELEVATION
1/4" = 1'



REAR ELEVATION
1/4" = 1'

GENERAL NOTES:

DISCLAIMER OF EXTERIOR ELEVATIONS
THE EXTERIOR ELEVATIONS ARE FOR VISUAL PURPOSES ONLY. MODIFICATIONS IN REGARDS TO HEEL HEIGHT, TALL WALLS, BEARING AND/OR FLOOR JOIST DEPTH MAY NEED TO BE MADE TO THE DRAWINGS WHEN FINAL ENGINEERING IS COMPLETE. THE CLIENT AGREES TO THESE CHANGES WITHOUT NEED FOR A CHANGE ORDER.

DISCLAIMER OF WARRANTIES
THESE PLANS ARE FOR GENERAL INFORMATION OR GUIDANCE ONLY. B-DIRT DOES NOT WARRANT THAT PLANS ARE COMPLETE OR ACCURATE FOR ANY PARTICULAR PURPOSE. RELIANCE ON THESE PLANS IS AT THE SOLE RISK OF THE USER. RESULTS OBTAINED FROM USE OF THESE PLANS FROM B-DIRT ARE WITHOUT WARRANTY OF ANY KIND WHETHER IMPLIED OR EXPRESSED. RESPONSIBILITY FOR CONSTRUCTION RESTS WITH THE BUILDER, OWNER OR USER OF THESE PLANS.

DRAWING SCALE
WRITTEN DIMENSIONS ON PLANS TAKE PRECEDENCE OVER GRAPHIC PRINTED SCALE. PLANS ARE DRAWN TO SCALE ON 24" X 36" PAPER. INDIVIDUAL PRINTERS MAY DISTORT THIS SCALE.

INTELLECTUAL PROPERTY
ANY INFORMATION, IDEAS, OR CONCEPTS IN THIS PLAN ARE THE PROPERTY OF B-DIRT CONSTRUCTION. THESE PLANS ARE NOT TO BE REPRODUCED IN ANY WAY, WITHOUT WRITTEN PERMISSION FROM B-DIRT CONSTRUCTION.



DATE	DATE	DATE
B-DIRT	CLIENT	CLIENT

PROJECT DESCRIPTION:
Prohaski, Doug & Amy
Main House
29715 Pioneer Ave., Atkin, MN
PID#07-1-079500, 07-1-079501

DRAWINGS PROVIDED BY:
B-Dirt Construction LLC
Andrew Ranweiler
218-820-5736
andrew@b-dirt.com

PLAN DATE:

3-8-2021	8-31-2021
3-24-2021	9-8-2021
3-31-2021	
4-26-2021	
5-17-2021	
7-22-2021	


SHEET:
A-1




ANY INFORMATION, IDEAS, OR CONCEPTS IN THIS PLAN ARE THE PROPERTY OF B-DIRT CONSTRUCTION. THESE PLANS ARE NOT TO BE REPRODUCED IN ANY WAY, WITHOUT WRITTEN PERMISSION FROM B-DIRT CONSTRUCTION.




RIGHT ELEVATION

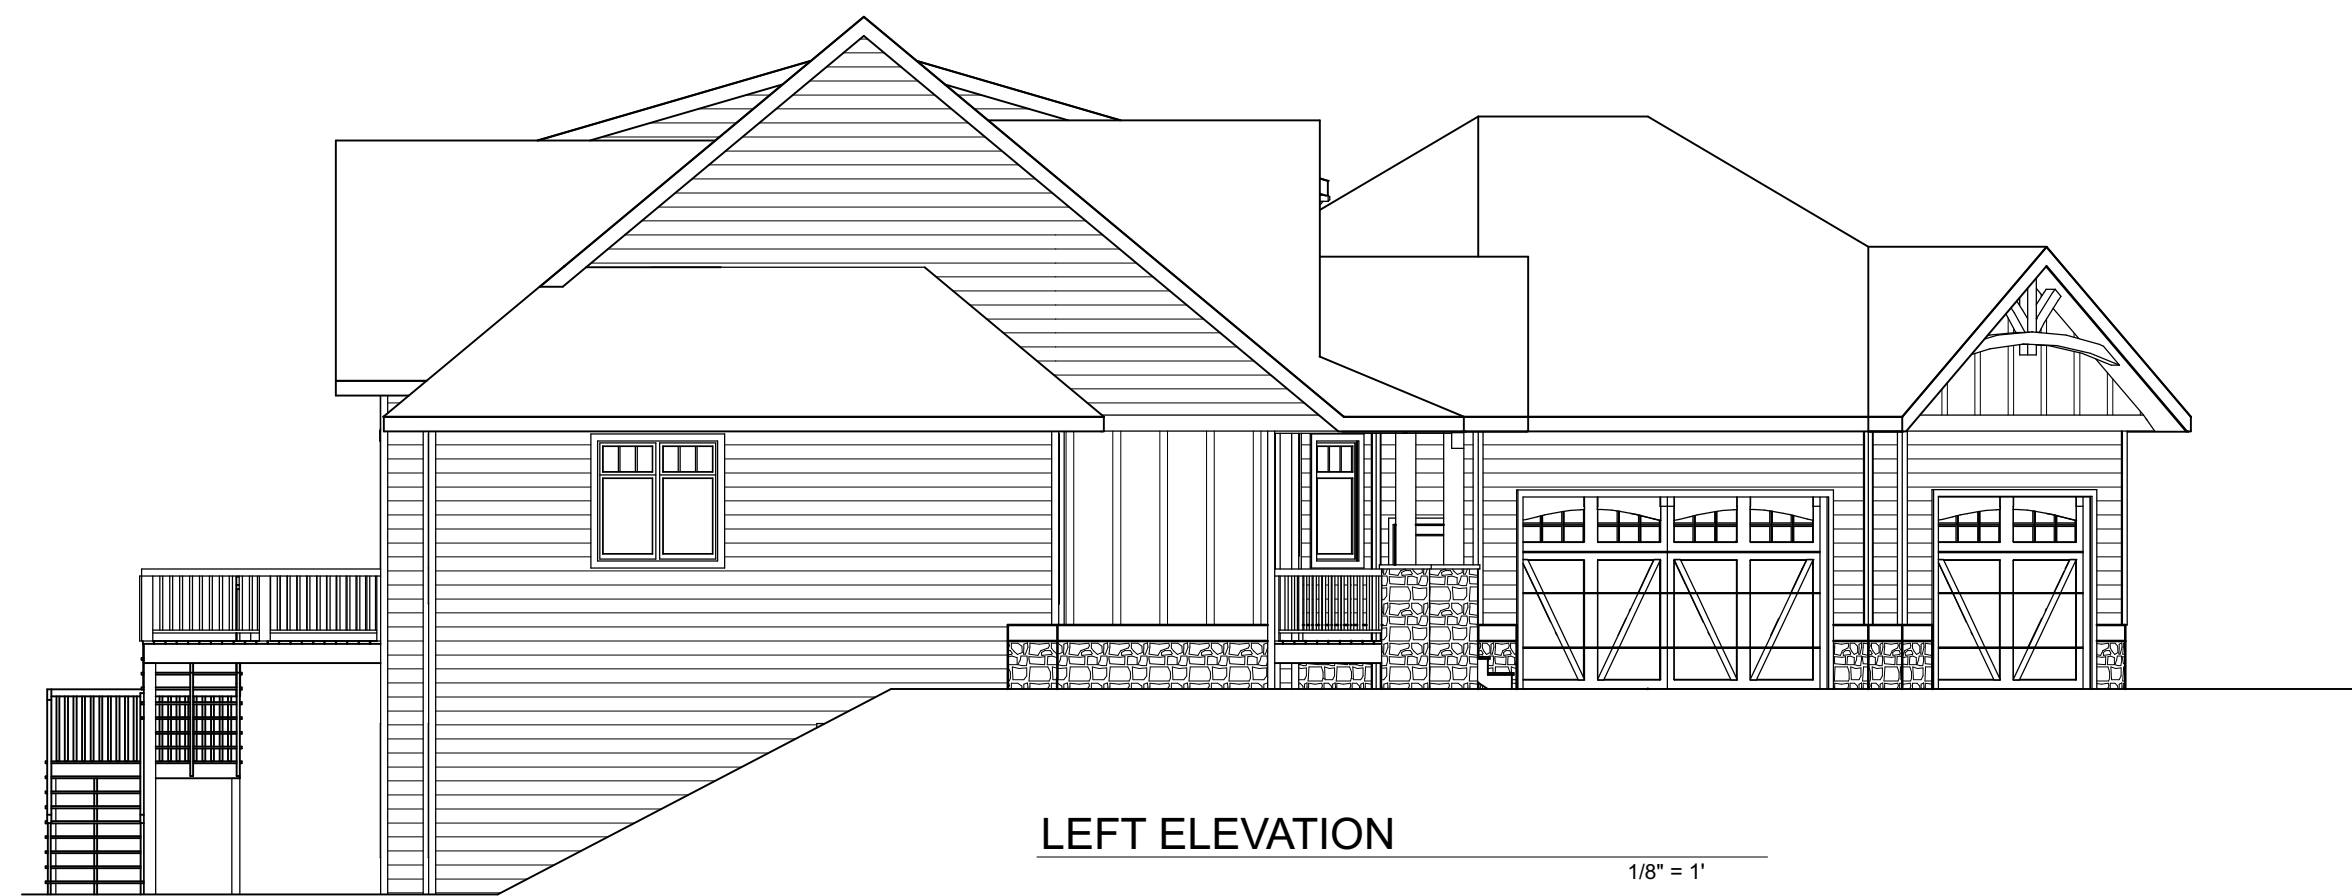

LEFT ELEVATION

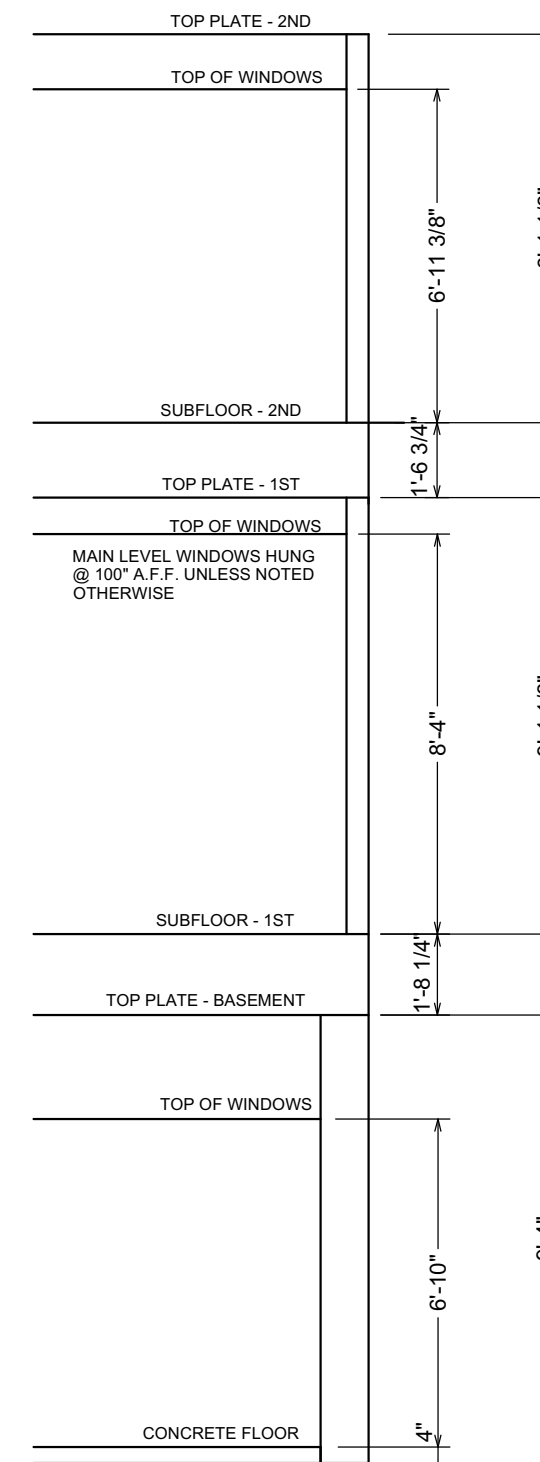


WALL ELEVATIONS

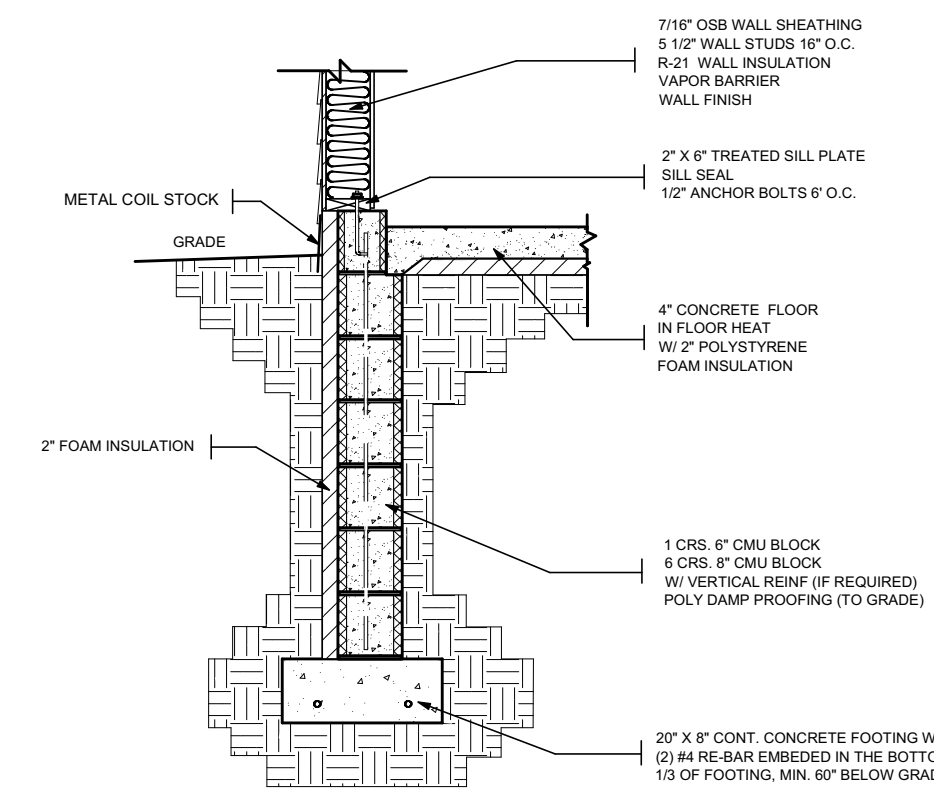


GARAGE FOUNDATION DETAIL

NO SCALE
BLOCK, INSULATED, EXTERIOR FOAM & UNDER SLAB INSULATION, IN-FLOOR HEAT, 6" STUD WALL

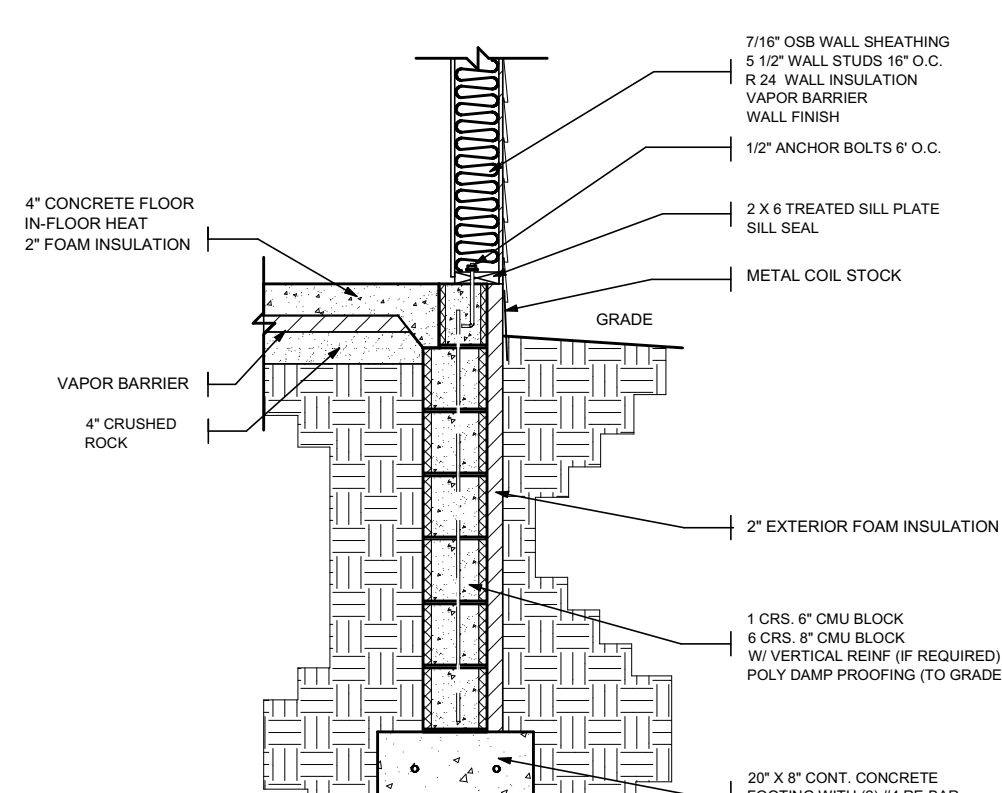


TYPICAL FOUNDATION DETAIL
SLAB ON GRADE

NO SCALE
8" INSULATED CONCRETE BLOCK

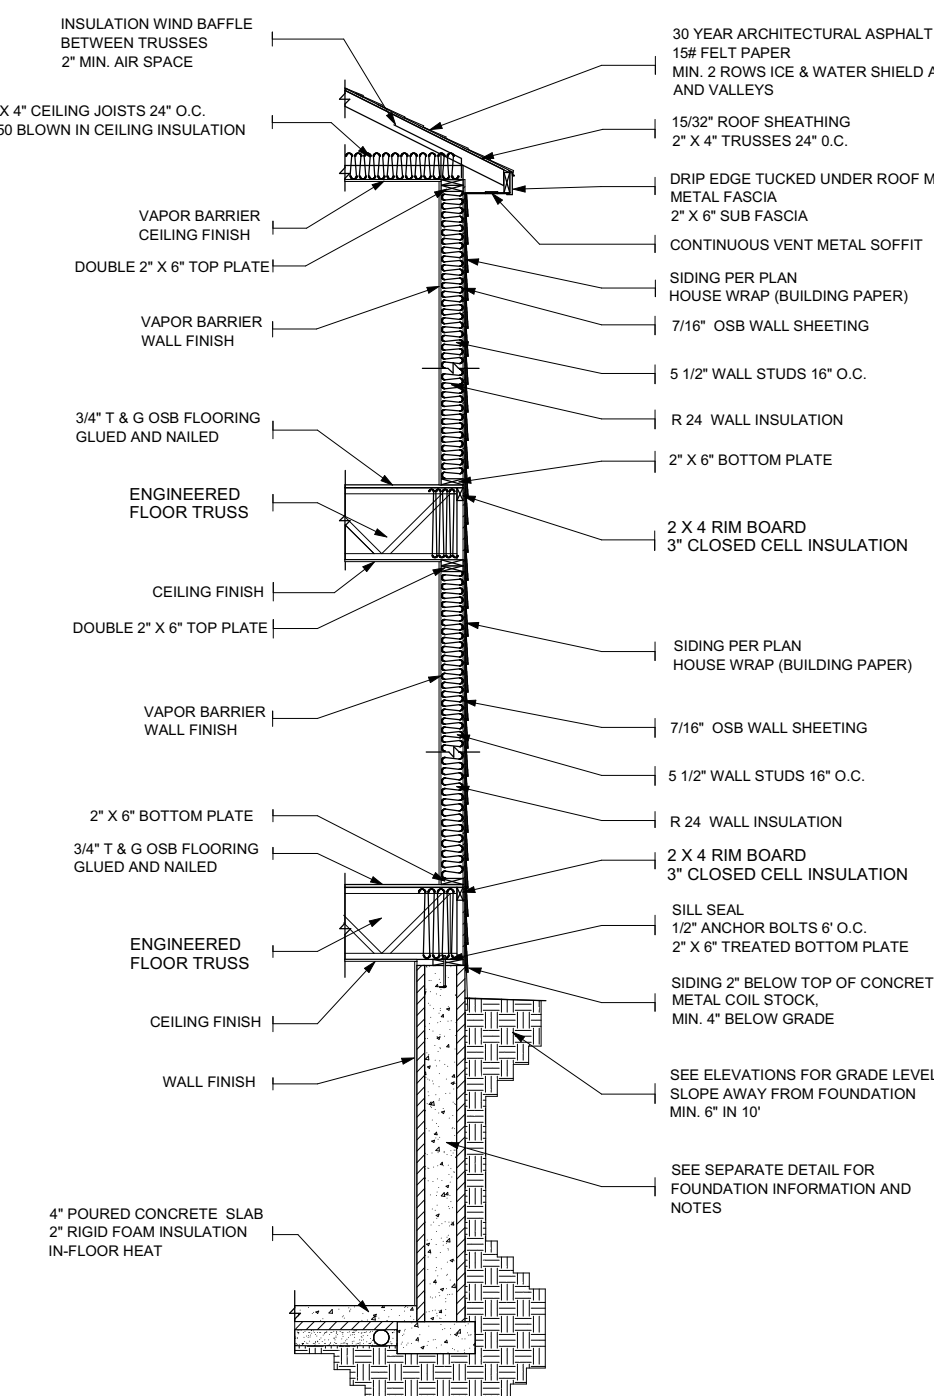


Typical 2 Story Section
With Basement

NO SCALE
IN FLOOR HEAT

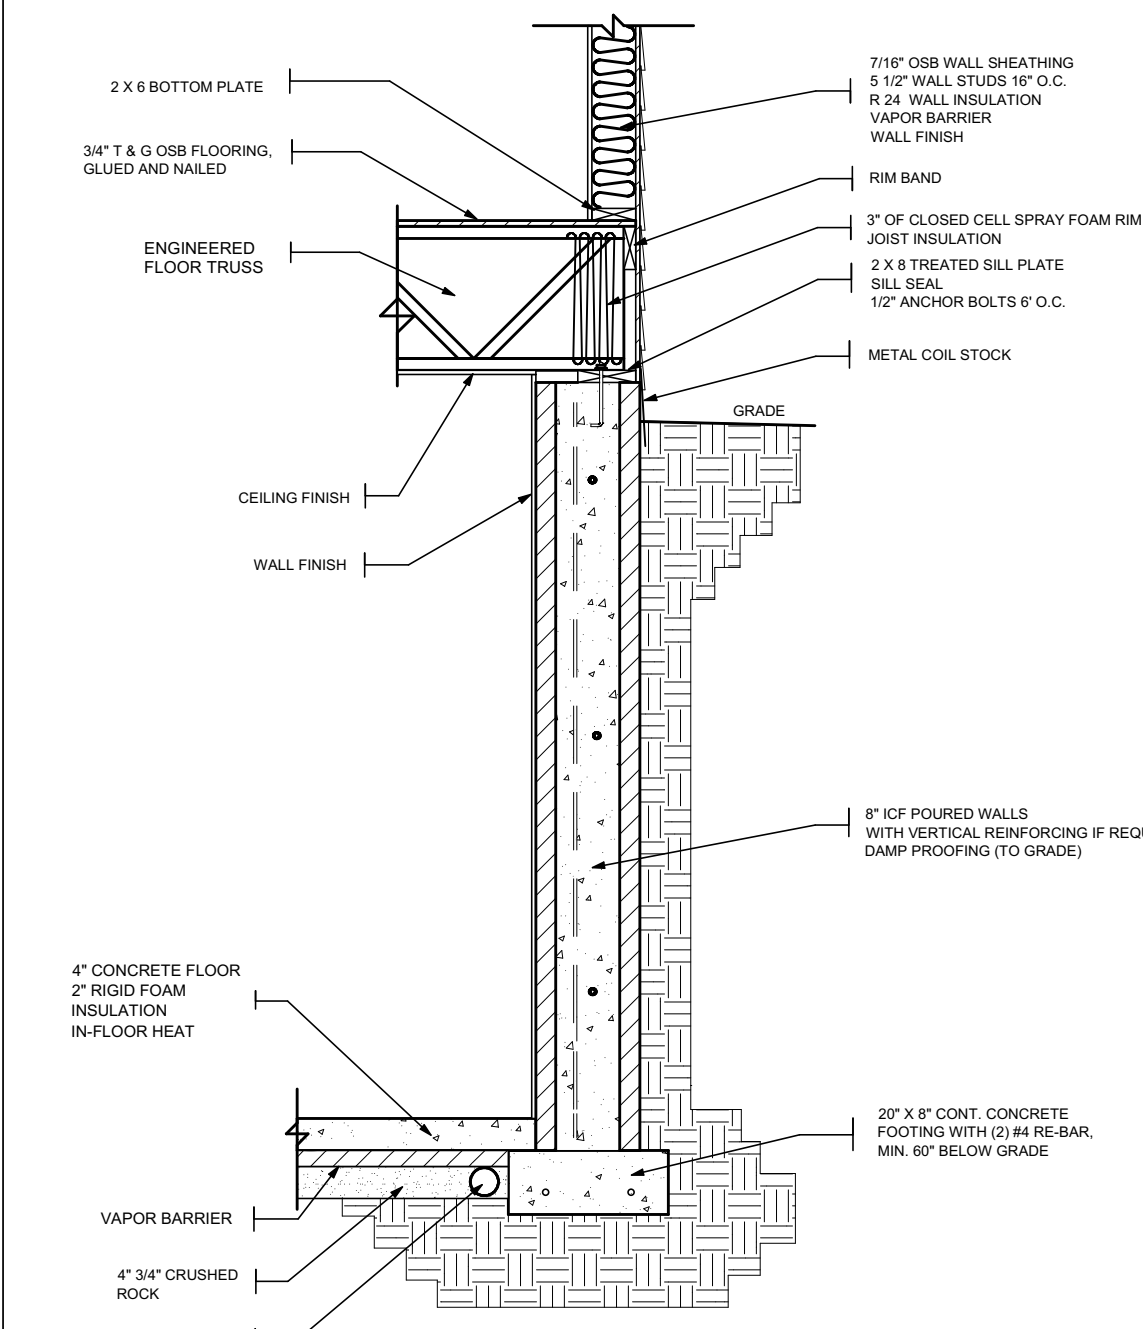

PERIMETER FOUNDATION DETAIL

NO SCALE
ICF WALL W/FLOOR TRUSS

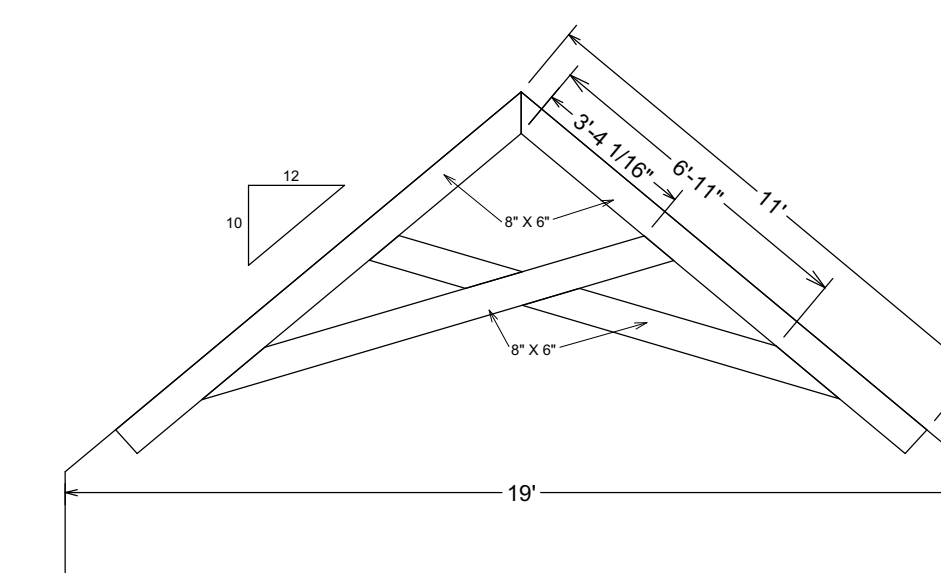

Living Room Truss

NO SCALE



DATE	DATE	DATE
B-DIRT	CLIENT	CLIENT

PROJECT DESCRIPTION:
Prohaski, Doug & Amy
Main House
29715 Pioneer Ave., Atkin, MN
PID#07-1-079500, 07-1-079501

DRAWINGS PROVIDED BY:
B-Dirt Construction LLC
Andrew Ranweiler
218-820-5736
andrew@b-dirt.com

PLAN DATE:

3-8-2021	8-31-2021
3-24-2021	9-8-2021
3-31-2021	
4-26-2021	
5-17-2021	
7-22-2021	

SHEET:
A-2



GENERAL NOTES:

DISCLAIMER OF EXTERIOR ELEVATIONS

THE EXTERIOR ELEVATIONS ARE FOR VISUAL PURPOSES ONLY. MODIFICATIONS IN REGARDS TO HEEL HEIGHT, TALL WALLS, BEARING AND/OR FLOOR JOIST DEPTH MAY NEED TO BE MADE TO THE DRAWINGS WHEN FINAL ENGINEERING IS COMPLETE. THE CLIENT AGREES TO THESE CHANGES WITHOUT NEED FOR A CHANGE ORDER.

DISCLAIMER OF WARRANTIES

THESE PLANS ARE FOR GENERAL INFORMATION OR GUIDANCE ONLY. B-DIRT DOES NOT WARRANTY THAT PLANS ARE COMPLETE OR ACCURATE FOR ANY PARTICULAR PURPOSE. RELIANCE ON THESE PLANS IS AT THE SOLE RISK OF THE USER. RESULTS OBTAINED FROM USE OF THESE PLANS FROM B-DIRT ARE WITHOUT WARRANTY OF ANY KIND WHETHER IMPLIED OR EXPRESSED. RESPONSIBILITY FOR CONSTRUCTION RESTS WITH THE BUILDER, OWNER OR USER OF THESE PLANS.


DRAWING SCALE

WRITTEN DIMENSIONS ON PLANS TAKE PRECEDENCE OVER GRAPHIC PRINTED SCALE. PLANS ARE DRAWN TO SCALE ON 24" X 36" PAPER. INDIVIDUAL PRINTERS MAY DISTORT THIS SCALE.

INTELLECTUAL PROPERTY


ANY INFORMATION, IDEAS, OR CONCEPTS IN THIS PLAN ARE THE PROPERTY OF B-DIRT CONSTRUCTION. THESE PLANS ARE NOT TO BE REPRODUCED IN ANY WAY, WITHOUT WRITTEN PERMISSION FROM B-DIRT CONSTRUCTION.

ANY INFORMATION, IDEAS, OR CONCEPTS IN THIS PLAN ARE THE PROPERTY OF B-DIRT CONSTRUCTION. THESE PLANS ARE NOT TO BE REPRODUCED IN ANY WAY, WITHOUT WRITTEN PERMISSION FROM B-DIRT CONSTRUCTION.

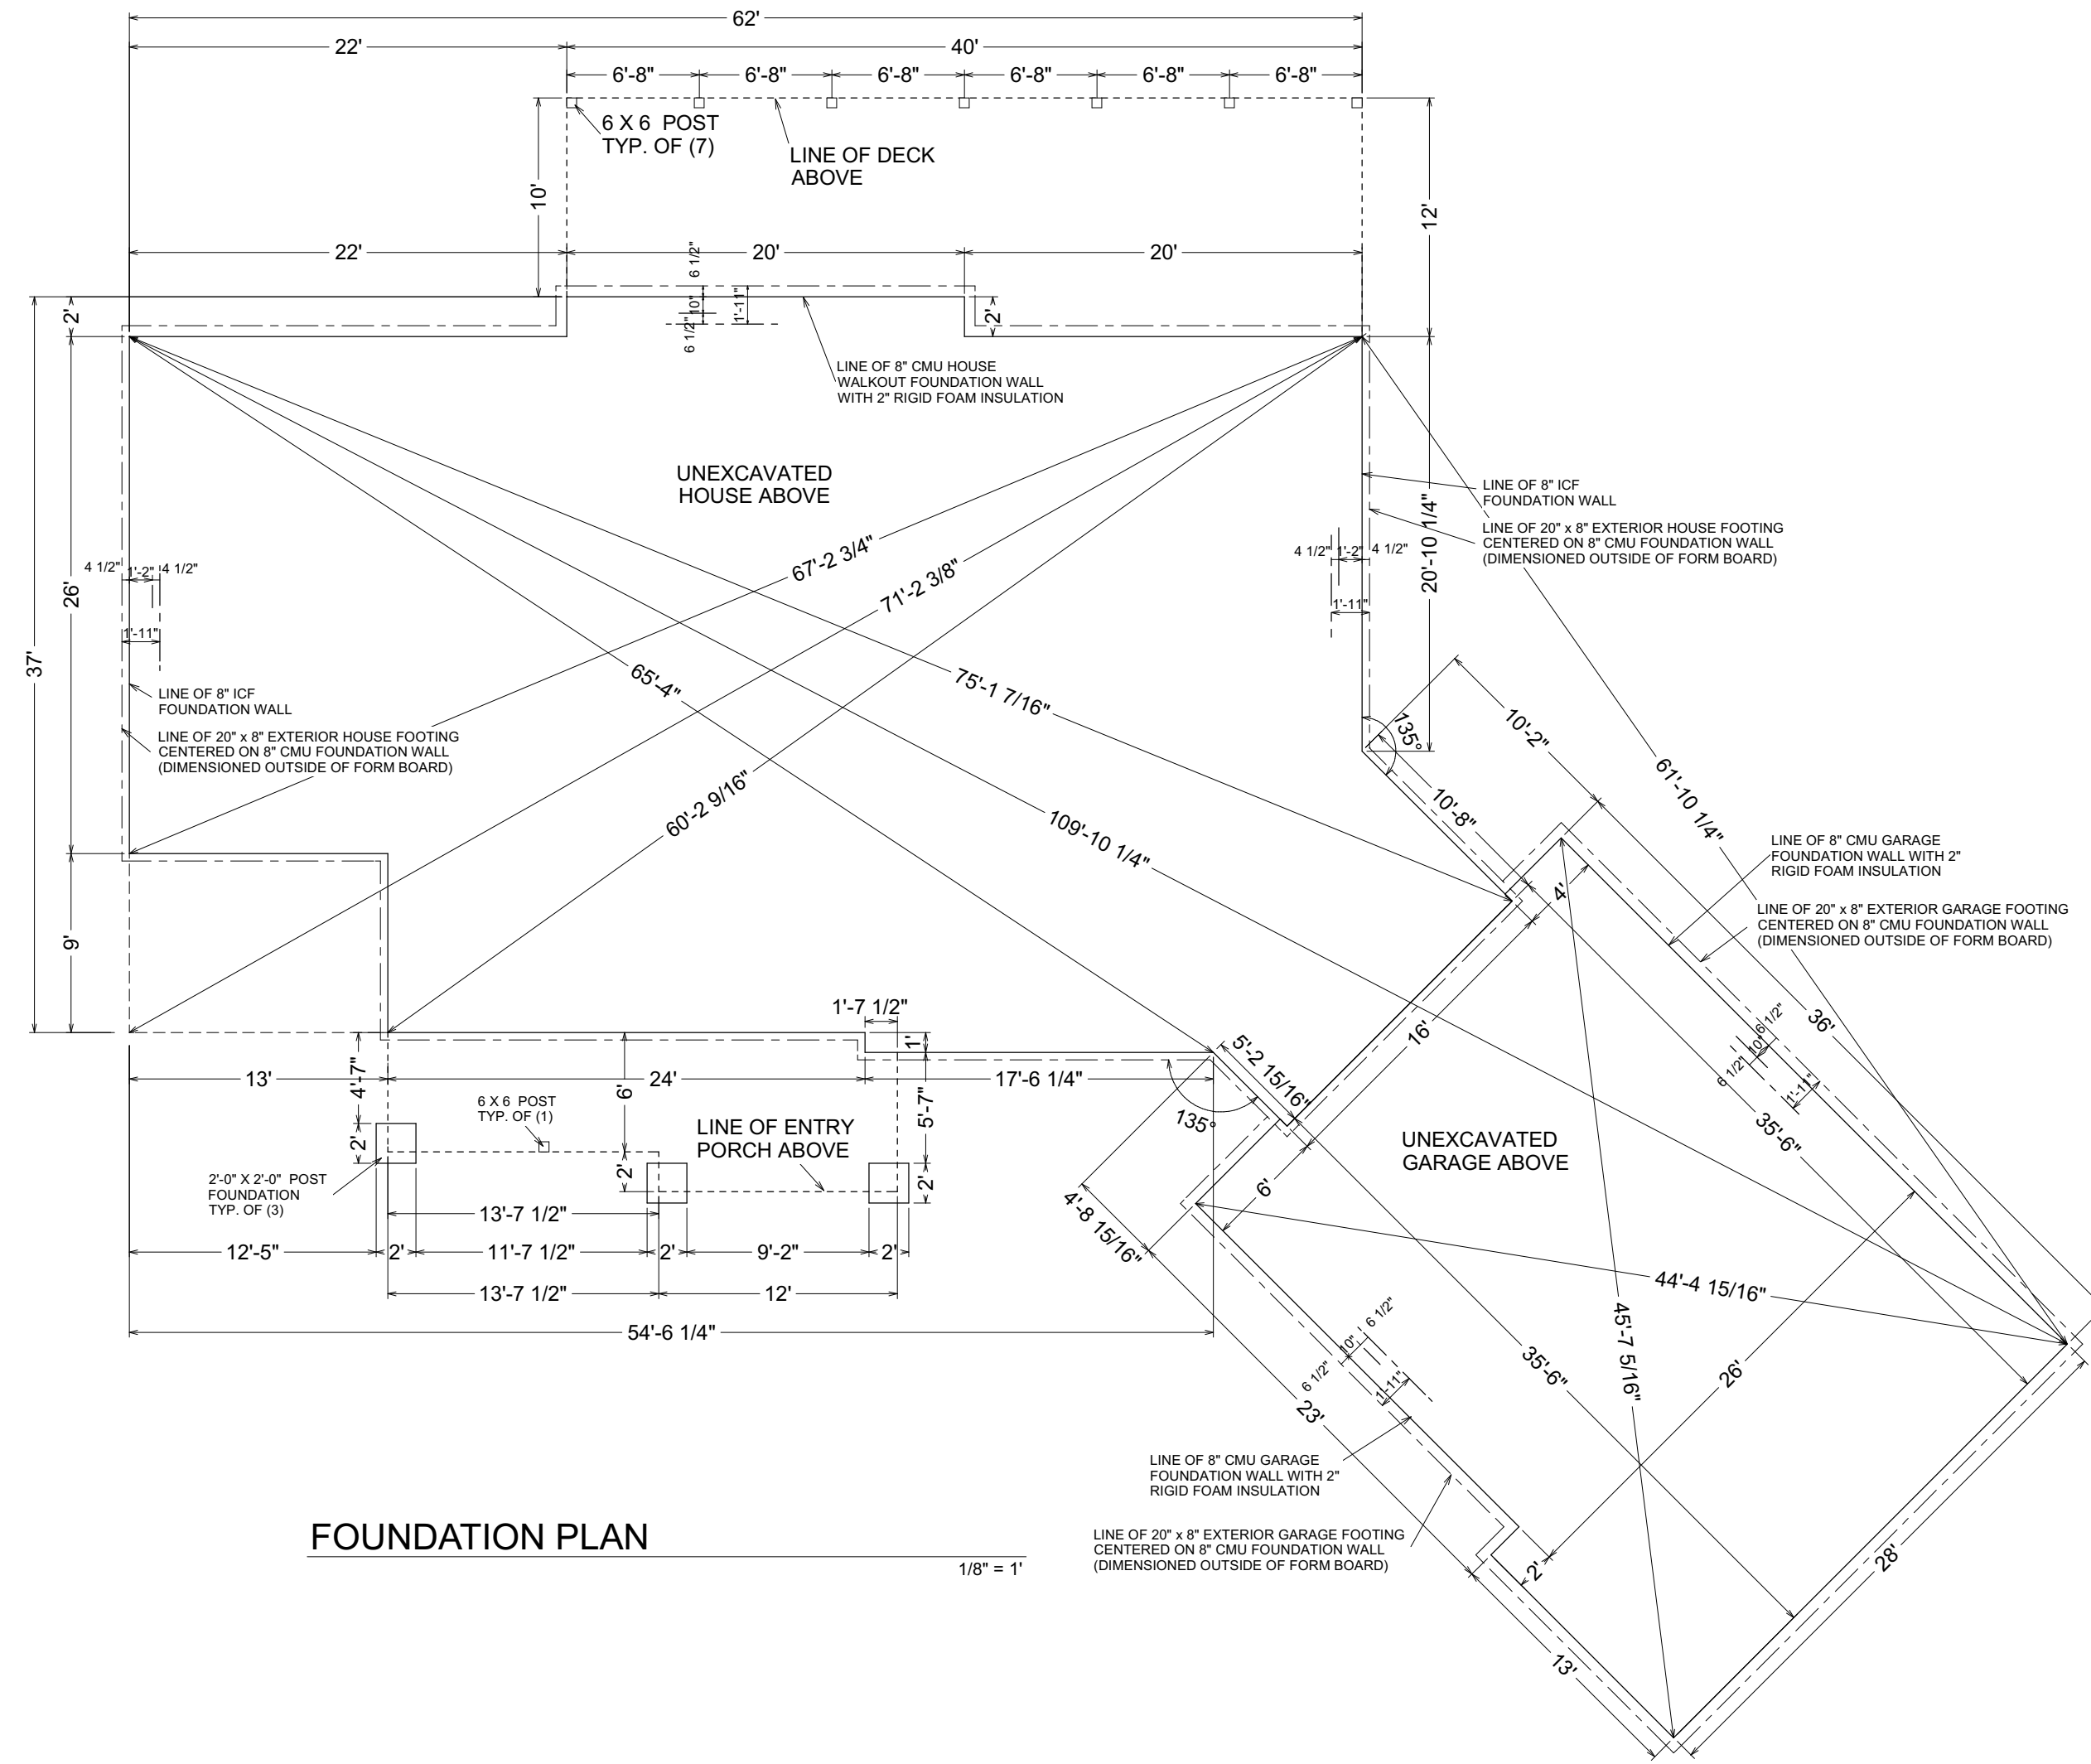

FOUNDATION PLAN


1/8" = 1'

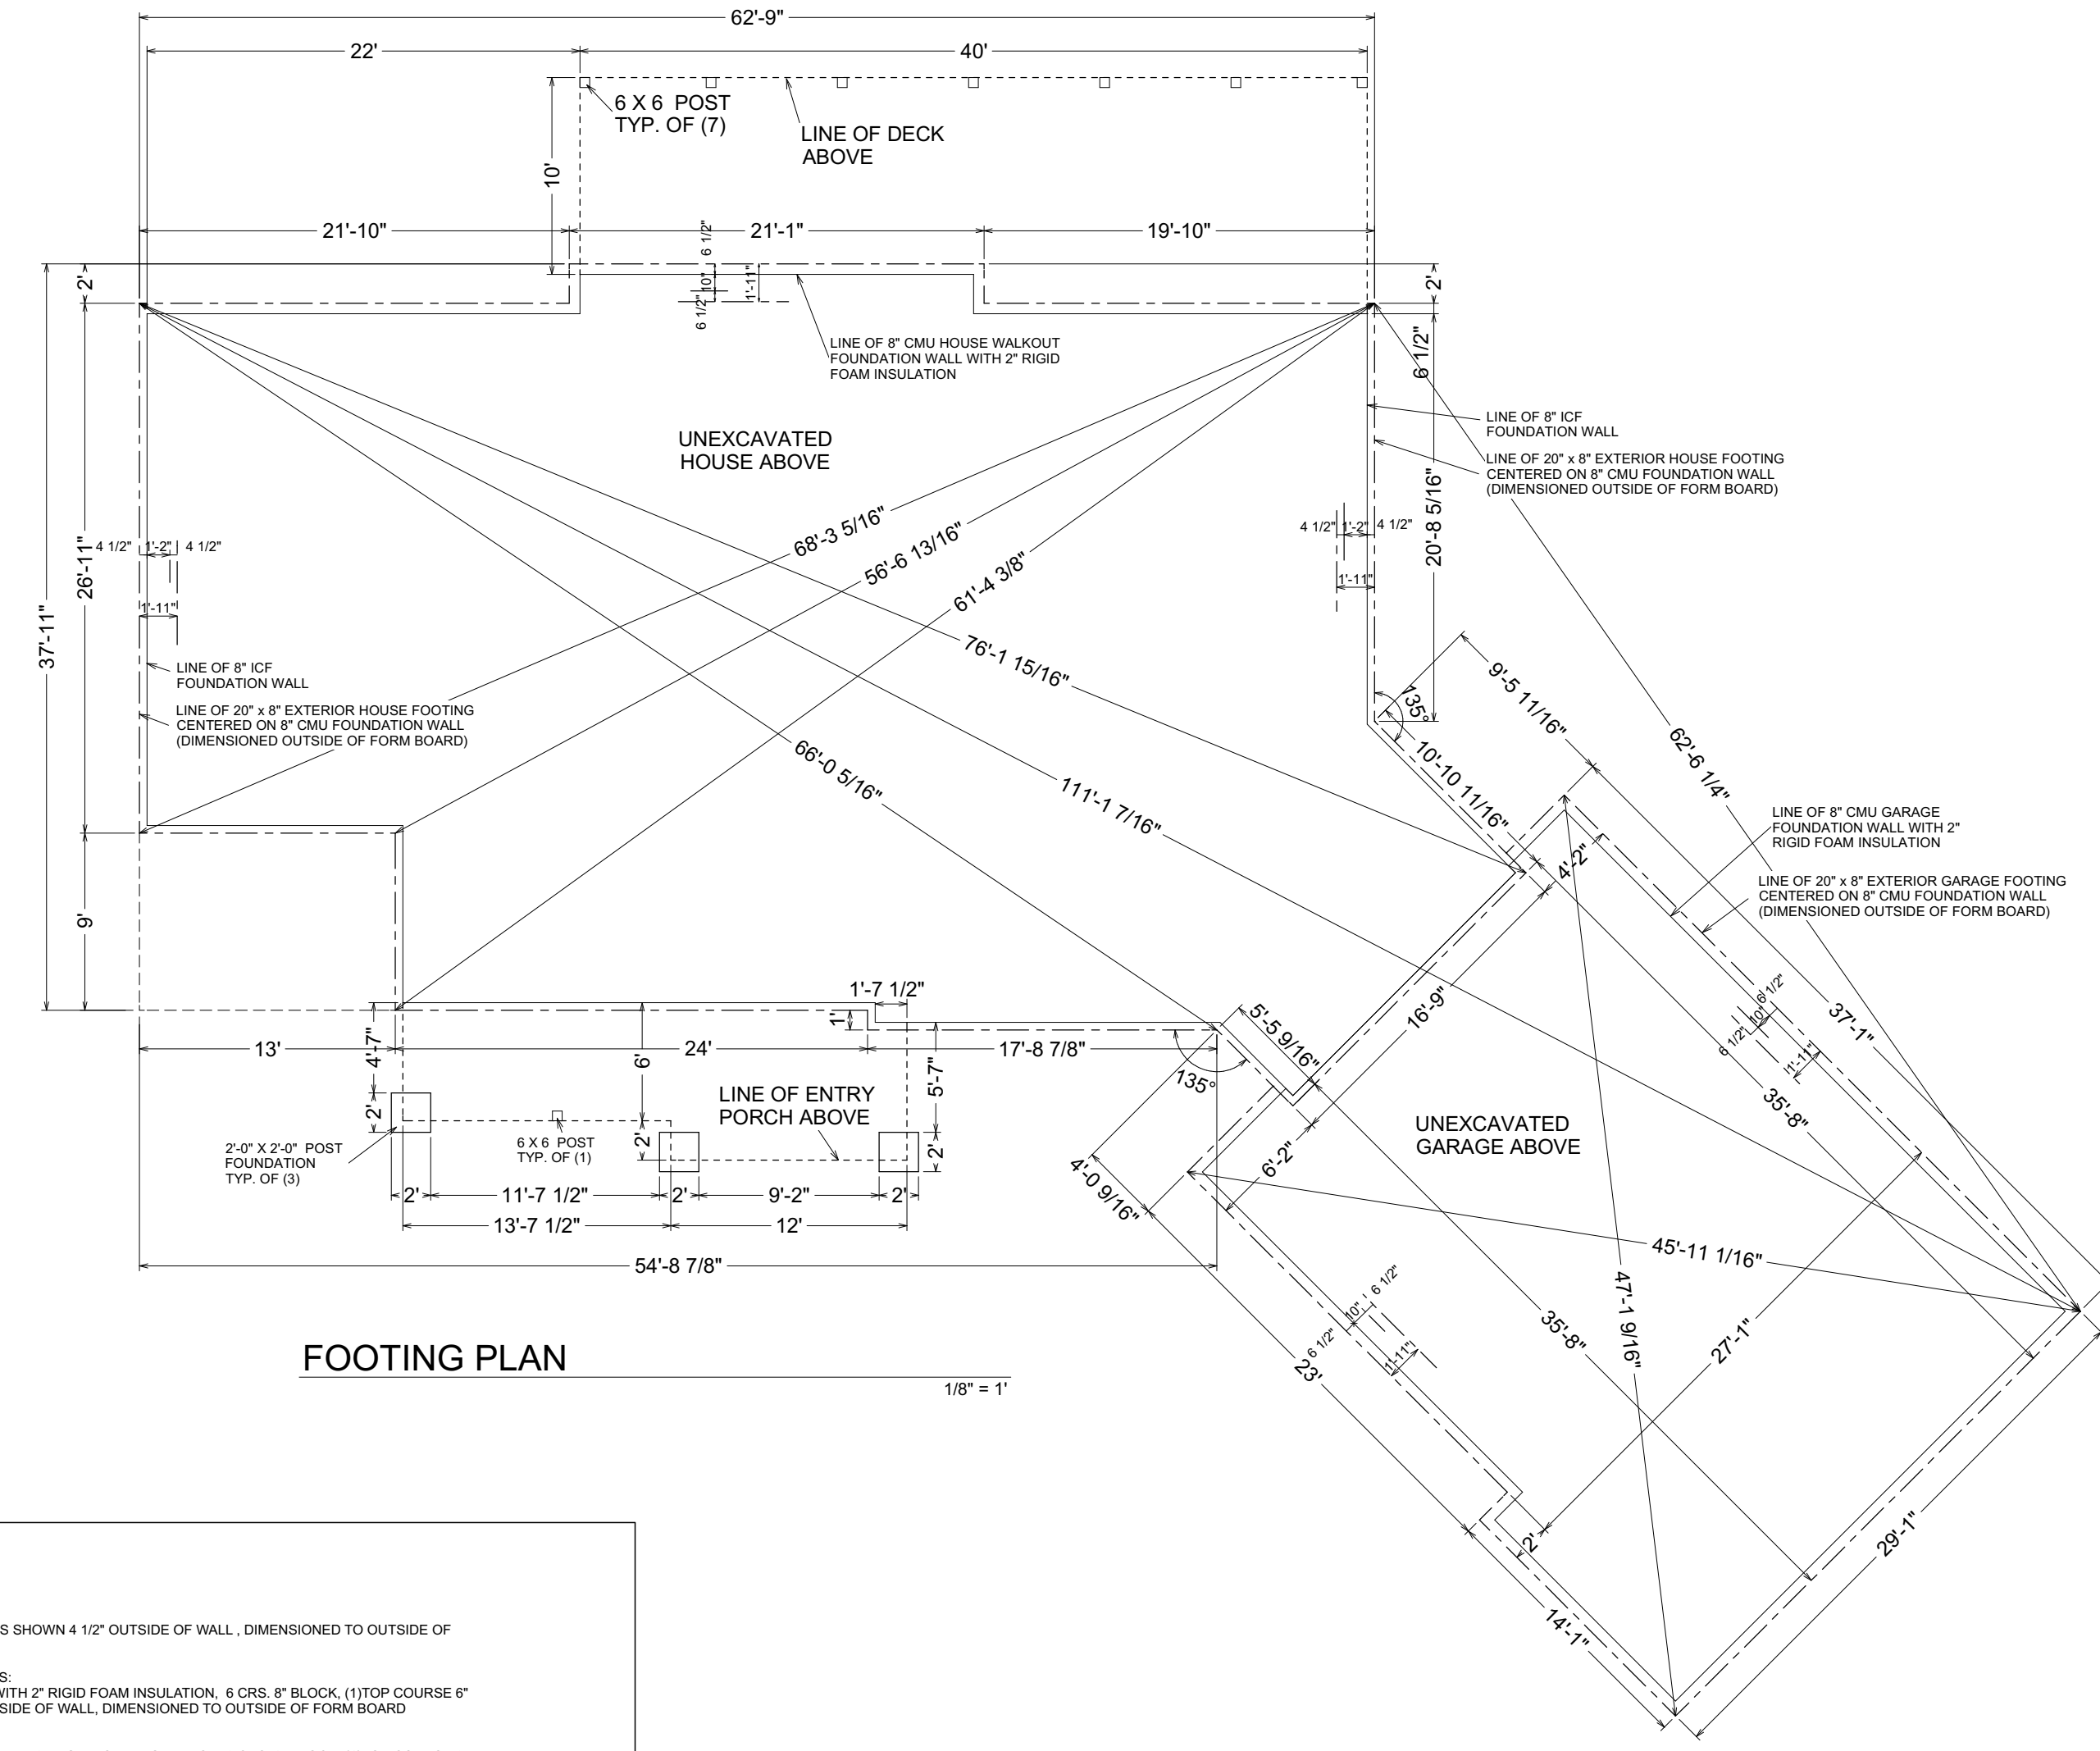

FOOTING PLAN

1/8" = 1'

FOUNDATION NOTES:
HOUSE FOUNDATION WALLS:
 - 8" ICF FOUNDATION WALL, FOOTINGS SHOWN 4 1/2" OUTSIDE OF WALL, DIMENSIONED TO OUTSIDE OF FORM BOARD
HOUSE WALKOUT FOUNDATION WALLS:
 - 8" CMU BLOCK FOUNDATION WALL WITH 2" RIGID FOAM INSULATION, 6 CRS. 8" BLOCK, (1) TOP COURSE 6" BLOCK, FOOTINGS SHOWN 6 1/2" OUTSIDE OF WALL, DIMENSIONED TO OUTSIDE OF FORM BOARD
GARAGE FOUNDATION WALLS:
 - 8" CMU BLOCK FOUNDATION WALL WITH 2" RIGID FOAM INSULATION, 6 CRS. 8" BLOCK, (1) TOP COURSE 6" BLOCK, FOOTINGS SHOWN 6 1/2" OUTSIDE OF WALL, DIMENSIONED TO OUTSIDE OF FORM BOARD
ALL FOUNDATION FOOTINGS: 20" X 8" REINFORCED POURED CONCRETE

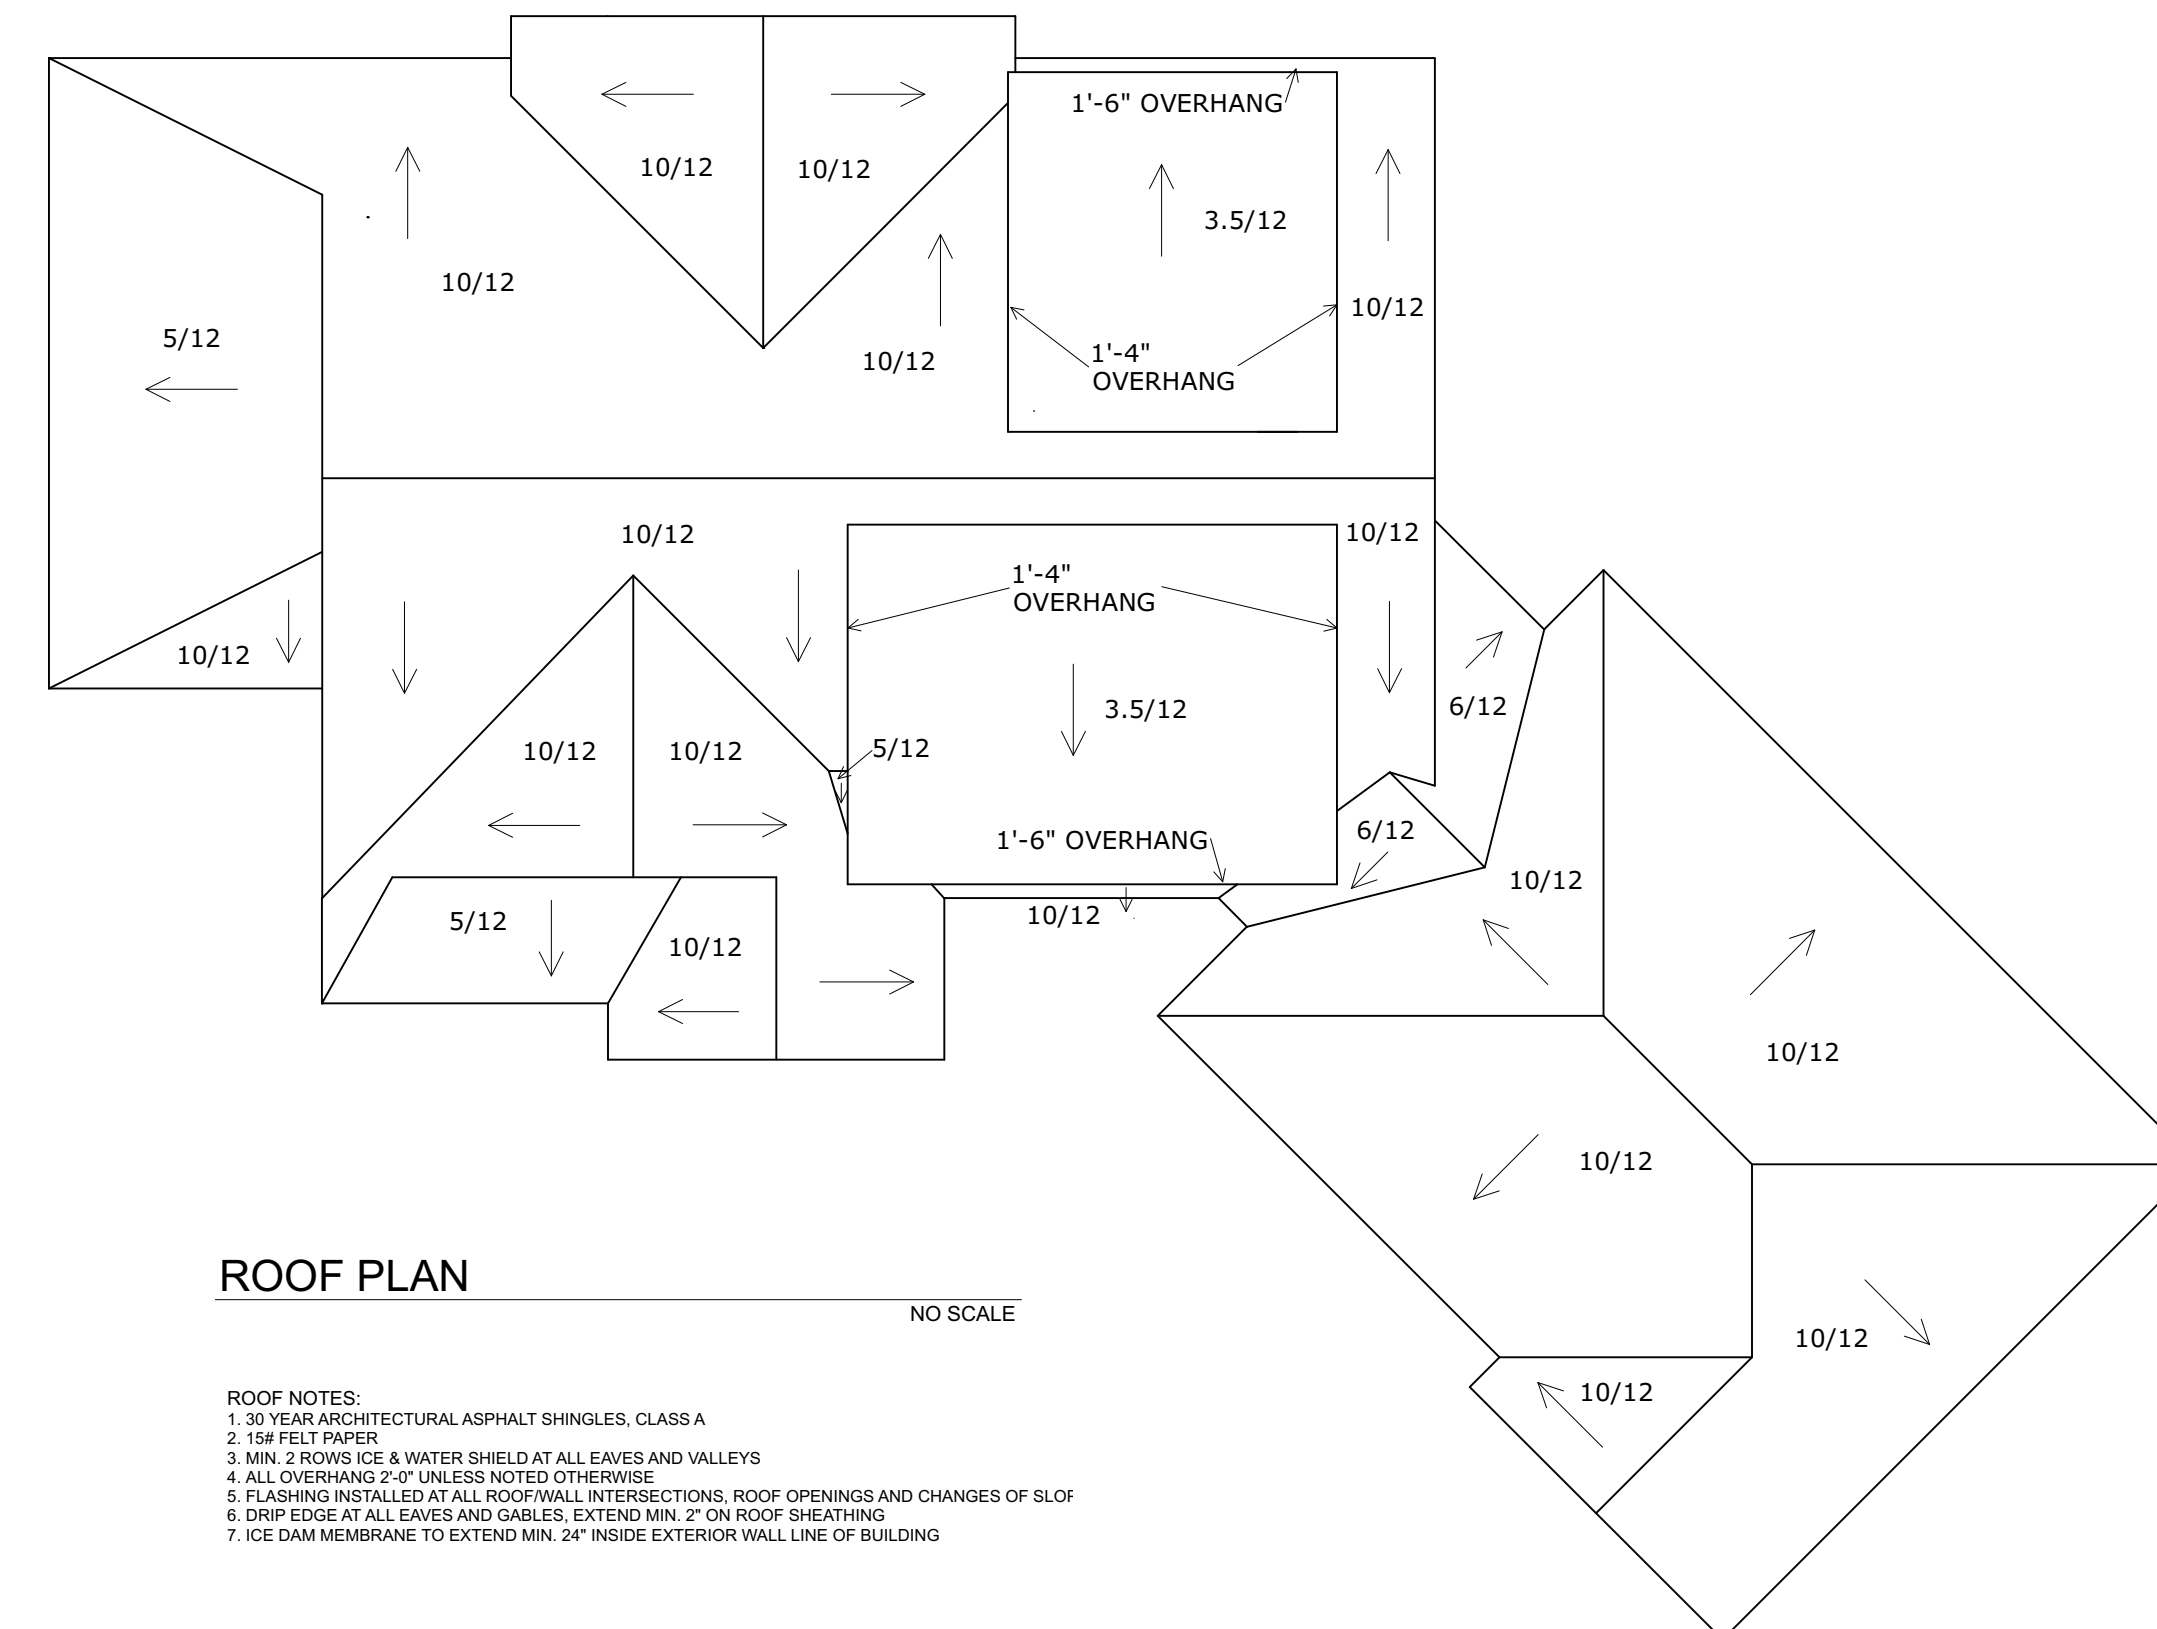

ROOF PLAN

NO SCALE

ROOF NOTES:
 1. 30 YEAR ARCHITECTURAL ASPHALT SHINGLES, CLASS A
 2. 15# FELT PAPER
 3. MIN. 2 RIBS ICE & WATER SHIELD AT ALL EAVES AND VALLEYS
 4. ALL OVERHANG 2'-0" UNLESS NOTED OTHERWISE
 5. FLASHING INSTALLED AT ALL ROOF/WALL INTERSECTIONS, ROOF OPENINGS AND CHANGES OF SLOPE
 6. DRIP EDGE AT ALL EAVES AND GABLES, EXTEND MIN. 2" ON ROOF SHEATHING
 7. ICE DAM MEMBRANE TO EXTEND MIN. 24" INSIDE EXTERIOR WALL LINE OF BUILDING

GENERAL NOTES:

DISCLAIMER OF EXTERIOR ELEVATIONS
 THE EXTERIOR ELEVATIONS ARE FOR VISUAL PURPOSES ONLY. MODIFICATIONS IN REGARDS TO HEEL HEIGHT, TALL WALLS, BEARING AND/OR FLOOR JOIST DEPTH MAY NEED TO BE MADE TO THE DRAWINGS WHEN FINAL ENGINEERING IS COMPLETE. THE CLIENT AGREES TO THESE CHANGES WITHOUT NEED FOR A CHANGE ORDER.

DISCLAIMER OF WARRANTIES
 THESE PLANS ARE FOR GENERAL INFORMATION OR GUIDANCE ONLY. B-DIRT DOES NOT WARRANT THAT PLANS ARE COMPLETE OR ACCURATE FOR ANY PARTICULAR PURPOSE. RELIANCE ON THESE PLANS IS AT THE SOLE RISK OF THE USER. RESULTS OBTAINED FROM USE OF THESE PLANS FROM B-DIRT ARE WITHOUT WARRANTY OF ANY KIND WHETHER IMPLIED OR EXPRESSED. RESPONSIBILITY FOR CONSTRUCTION RESTS WITH THE BUILDER, OWNER OR USER OF THESE PLANS.

DRAWING SCALE
 WRITTEN DIMENSIONS ON PLANS TAKE PRECEDENCE OVER GRAPHIC PRINTED SCALE. PLANS ARE DRAWN TO SCALE ON 24" X 36" PAPER. INDIVIDUAL PRINTERS MAY DISTORT THIS SCALE.

INTELLECTUAL PROPERTY
 ANY INFORMATION, IDEAS, OR CONCEPTS IN THIS PLAN ARE THE PROPERTY OF B-DIRT CONSTRUCTION. THESE PLANS ARE NOT TO BE REPRODUCED IN ANY WAY, WITHOUT WRITTEN PERMISSION FROM B-DIRT CONSTRUCTION.



DATE	DATE	DATE
B-DIRT	CLIENT	CLIENT

PROJECT DESCRIPTION:
Prohaski, Doug & Amy
 Main House
 29715 Pioneer Ave., Atkin, MN
 PID#07-1-079500, 07-1-079501

DRAWINGS PROVIDED BY:
 B-Dirt Construction LLC
 Andrew Ranweiler
 218-820-5736
 andrew@b-dirt.com


PLAN DATE:

3-8-2021	8-31-2021
3-24-2021	9-8-2021
3-31-2021	
4-26-2021	
5-17-2021	
7-22-2021	

SHEET:
A-3



ANY INFORMATION, IDEAS, OR CONCEPTS IN THIS PLAN ARE THE PROPERTY OF B-DIRT CONSTRUCTION. THESE PLANS ARE NOT TO BE REPRODUCED IN ANY WAY, WITHOUT WRITTEN PERMISSION FROM B-DIRT CONSTRUCTION.

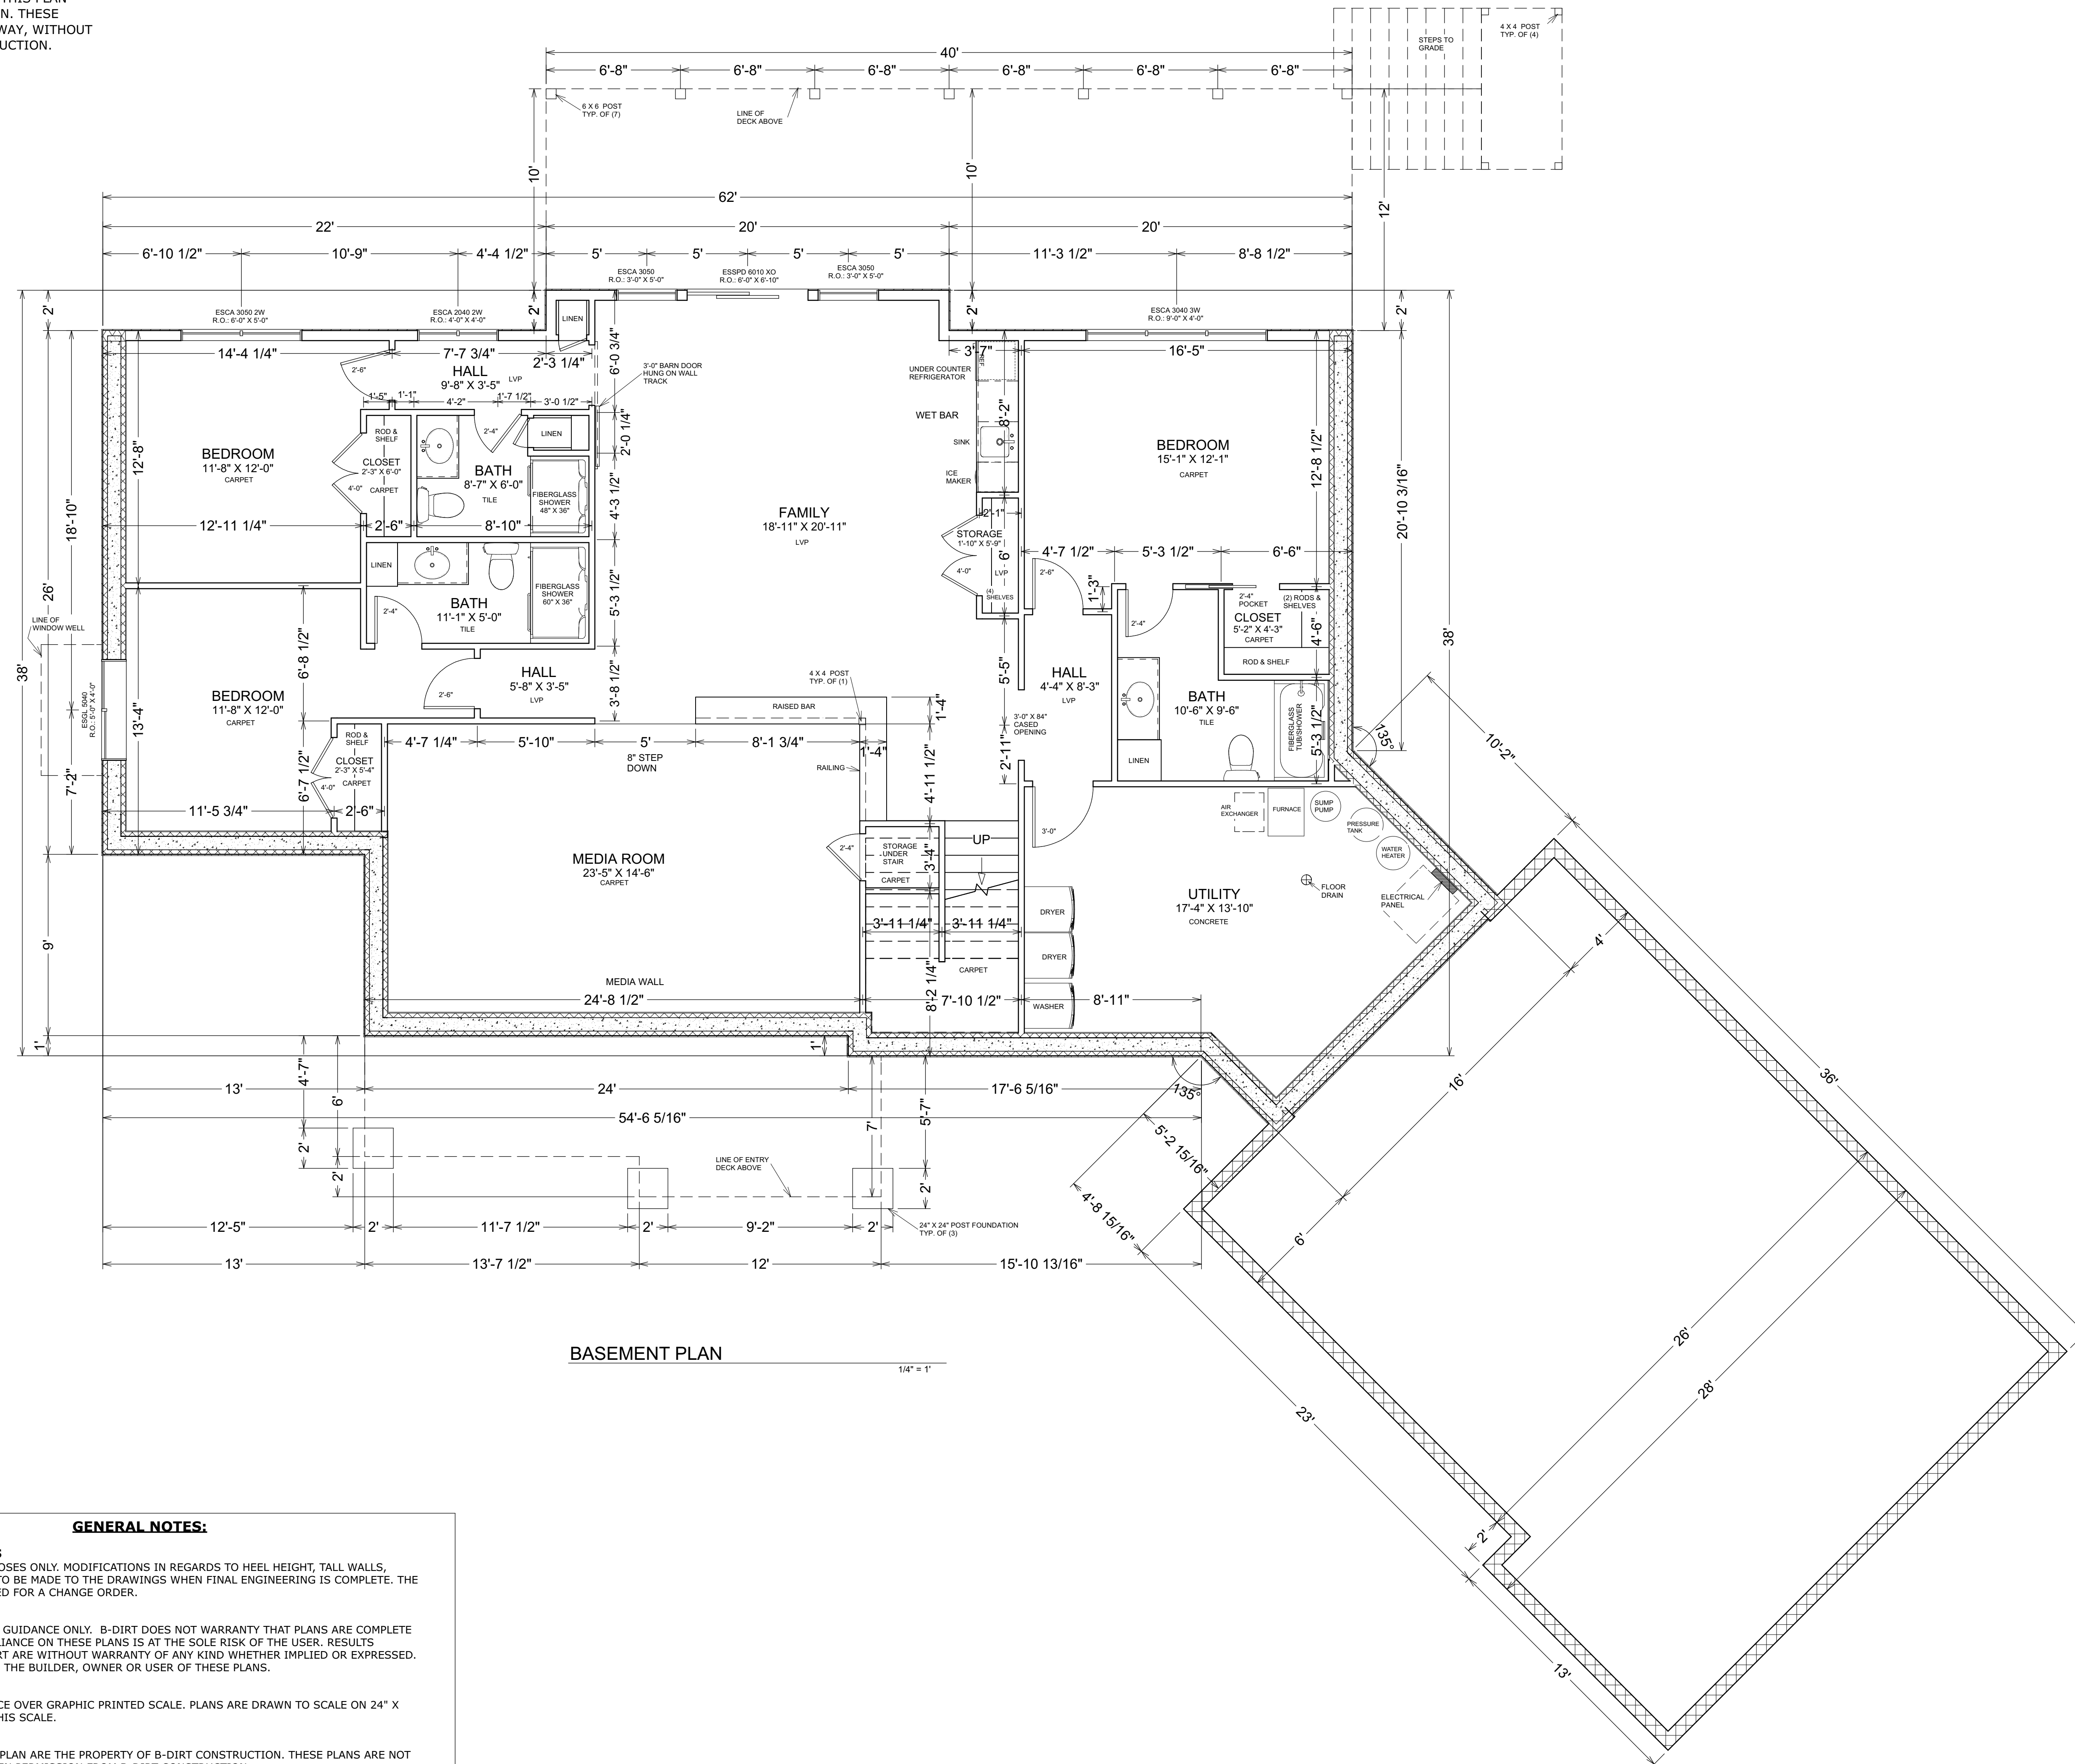

BASEMENT PLAN

1/4" = 1'

GENERAL NOTES:

DISCLAIMER OF EXTERIOR ELEVATIONS

THE EXTERIOR ELEVATIONS ARE FOR VISUAL PURPOSES ONLY. MODIFICATIONS IN REGARDS TO HEEL HEIGHT, TALL WALLS, BEARING AND/OR FLOOR JOIST DEPTH MAY NEED TO BE MADE TO THE DRAWINGS WHEN FINAL ENGINEERING IS COMPLETE. THE CLIENT AGREES TO THESE CHANGES WITHOUT NEED FOR A CHANGE ORDER.

DISCLAIMER OF WARRANTIES

THESE PLANS ARE FOR GENERAL INFORMATION OR GUIDANCE ONLY. B-DIRT DOES NOT WARRANTY THAT PLANS ARE COMPLETE OR ACCURATE FOR ANY PARTICULAR PURPOSE. RELIANCE ON THESE PLANS IS AT THE SOLE RISK OF THE USER. RESULTS OBTAINED FROM USE OF THESE PLANS FROM B-DIRT ARE WITHOUT WARRANTY OF ANY KIND WHETHER IMPLIED OR EXPRESSED. RESPONSIBILITY FOR CONSTRUCTION RESTS WITH THE BUILDER, OWNER OR USER OF THESE PLANS.

DRAWING SCALE

WRITTEN DIMENSIONS ON PLANS TAKE PRECEDENCE OVER GRAPHIC PRINTED SCALE. PLANS ARE DRAWN TO SCALE ON 24" X 36" PAPER. INDIVIDUAL PRINTERS MAY DISTORT THIS SCALE.

INTELLECTUAL PROPERTY

ANY INFORMATION, IDEAS, OR CONCEPTS IN THIS PLAN ARE THE PROPERTY OF B-DIRT CONSTRUCTION. THESE PLANS ARE NOT TO BE REPRODUCED IN ANY WAY, WITHOUT WRITTEN PERMISSION FROM B-DIRT CONSTRUCTION.



DATE	DATE	DATE
B-DIRT	CLIENT	CLIENT

PROJECT DESCRIPTION:
Prohaski, Doug & Amy

Main House
29715 Pioneer Ave., Atkin, MN
PID#07-1-079500, 07-1-079501

DRAWINGS PROVIDED BY:

B-Dirt Construction LLC
Andrew Ranweiler
218-820-5736
andrew@b-dirt.com

PLAN DATE:


3-8-2021	8-31-2021
3-24-2021	9-8-2021
3-31-2021	
4-26-2021	
5-17-2021	
7-22-2021	

SHEET:

A-4



ANY INFORMATION, IDEAS, OR CONCEPTS IN THIS PLAN ARE THE PROPERTY OF B-DIRT CONSTRUCTION. THESE PLANS ARE NOT TO BE REPRODUCED IN ANY WAY, WITHOUT WRITTEN PERMISSION FROM B-DIRT CONSTRUCTION.

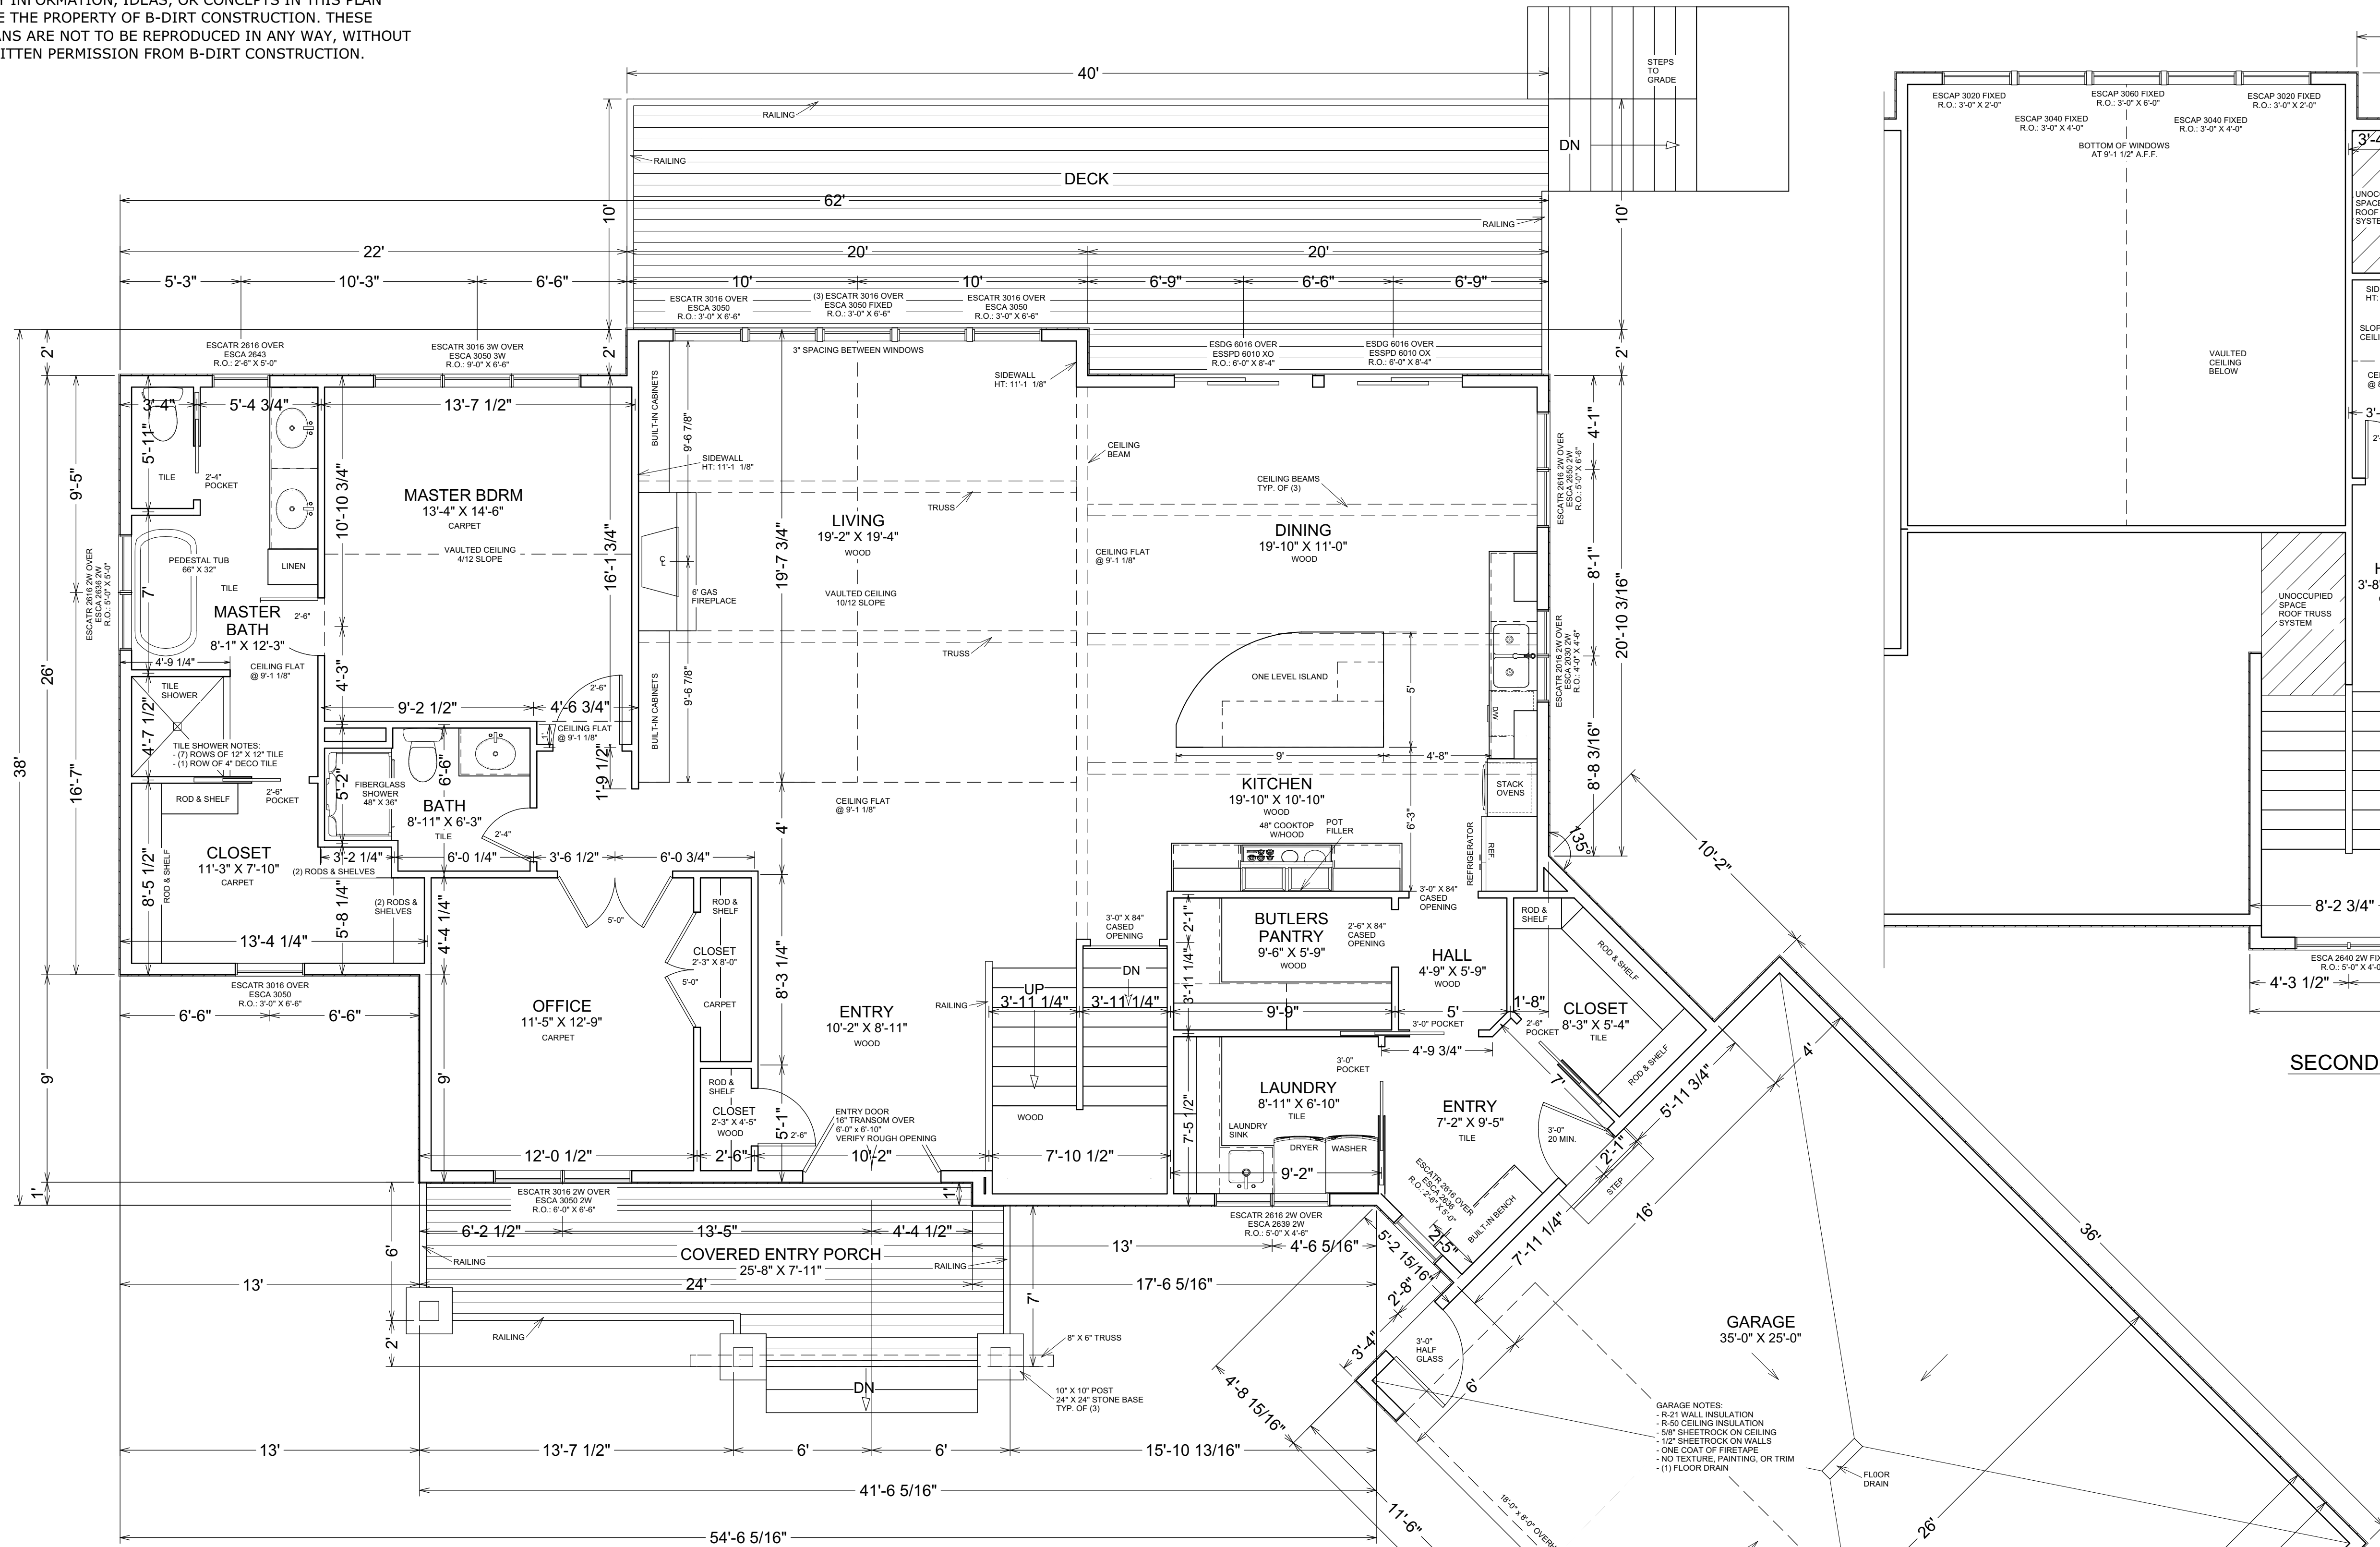

MAIN FLOOR PLAN

BASEMENT	2,189 SQ. FT.
MAIN FLOOR	2,189 SQ. FT.
SECOND FLOOR	619 SQ. FT.
GARAGE	954 SQ. FT.
TOTAL	4,997 SQ. FT.

GENERAL NOTES:

DISCLAIMER OF EXTERIOR ELEVATIONS

THE EXTERIOR ELEVATIONS ARE FOR VISUAL PURPOSES ONLY. MODIFICATIONS IN REGARDS TO HEEL HEIGHT, TALL WALLS, BEARING AND/OR FLOOR JOIST DEPTH MAY NEED TO BE MADE TO THE DRAWINGS WHEN FINAL ENGINEERING IS COMPLETE. THE CLIENT AGREES TO THESE CHANGES WITHOUT NEED FOR A CHANGE ORDER.

DISCLAIMER OF WARRANTIES


THESE PLANS ARE FOR GENERAL INFORMATION OR GUIDANCE ONLY. B-DIRT DOES NOT WARRANT THAT PLANS ARE COMPLETE OR ACCURATE FOR ANY PARTICULAR PURPOSE. RELIANCE ON THESE PLANS IS AT THE SOLE RISK OF THE USER. RESULTS OBTAINED FROM USE OF THESE PLANS FROM B-DIRT ARE WITHOUT WARRANTY OF ANY KIND WHETHER IMPLIED OR EXPRESSED. RESPONSIBILITY FOR CONSTRUCTION RESTS WITH THE BUILDER, OWNER OR USER OF THESE PLANS.

DRAWING SCALE

WRITTEN DIMENSIONS ON PLANS TAKE PRECEDENCE OVER GRAPHIC PRINTED SCALE. PLANS ARE DRAWN TO SCALE ON 24" X 36" PAPER. INDIVIDUAL PRINTERS MAY DISTORT THIS SCALE.

INTELLECTUAL PROPERTY

ANY INFORMATION, IDEAS, OR CONCEPTS IN THIS PLAN ARE THE PROPERTY OF B-DIRT CONSTRUCTION. THESE PLANS ARE NOT TO BE REPRODUCED IN ANY WAY, WITHOUT WRITTEN PERMISSION FROM B-DIRT CONSTRUCTION.

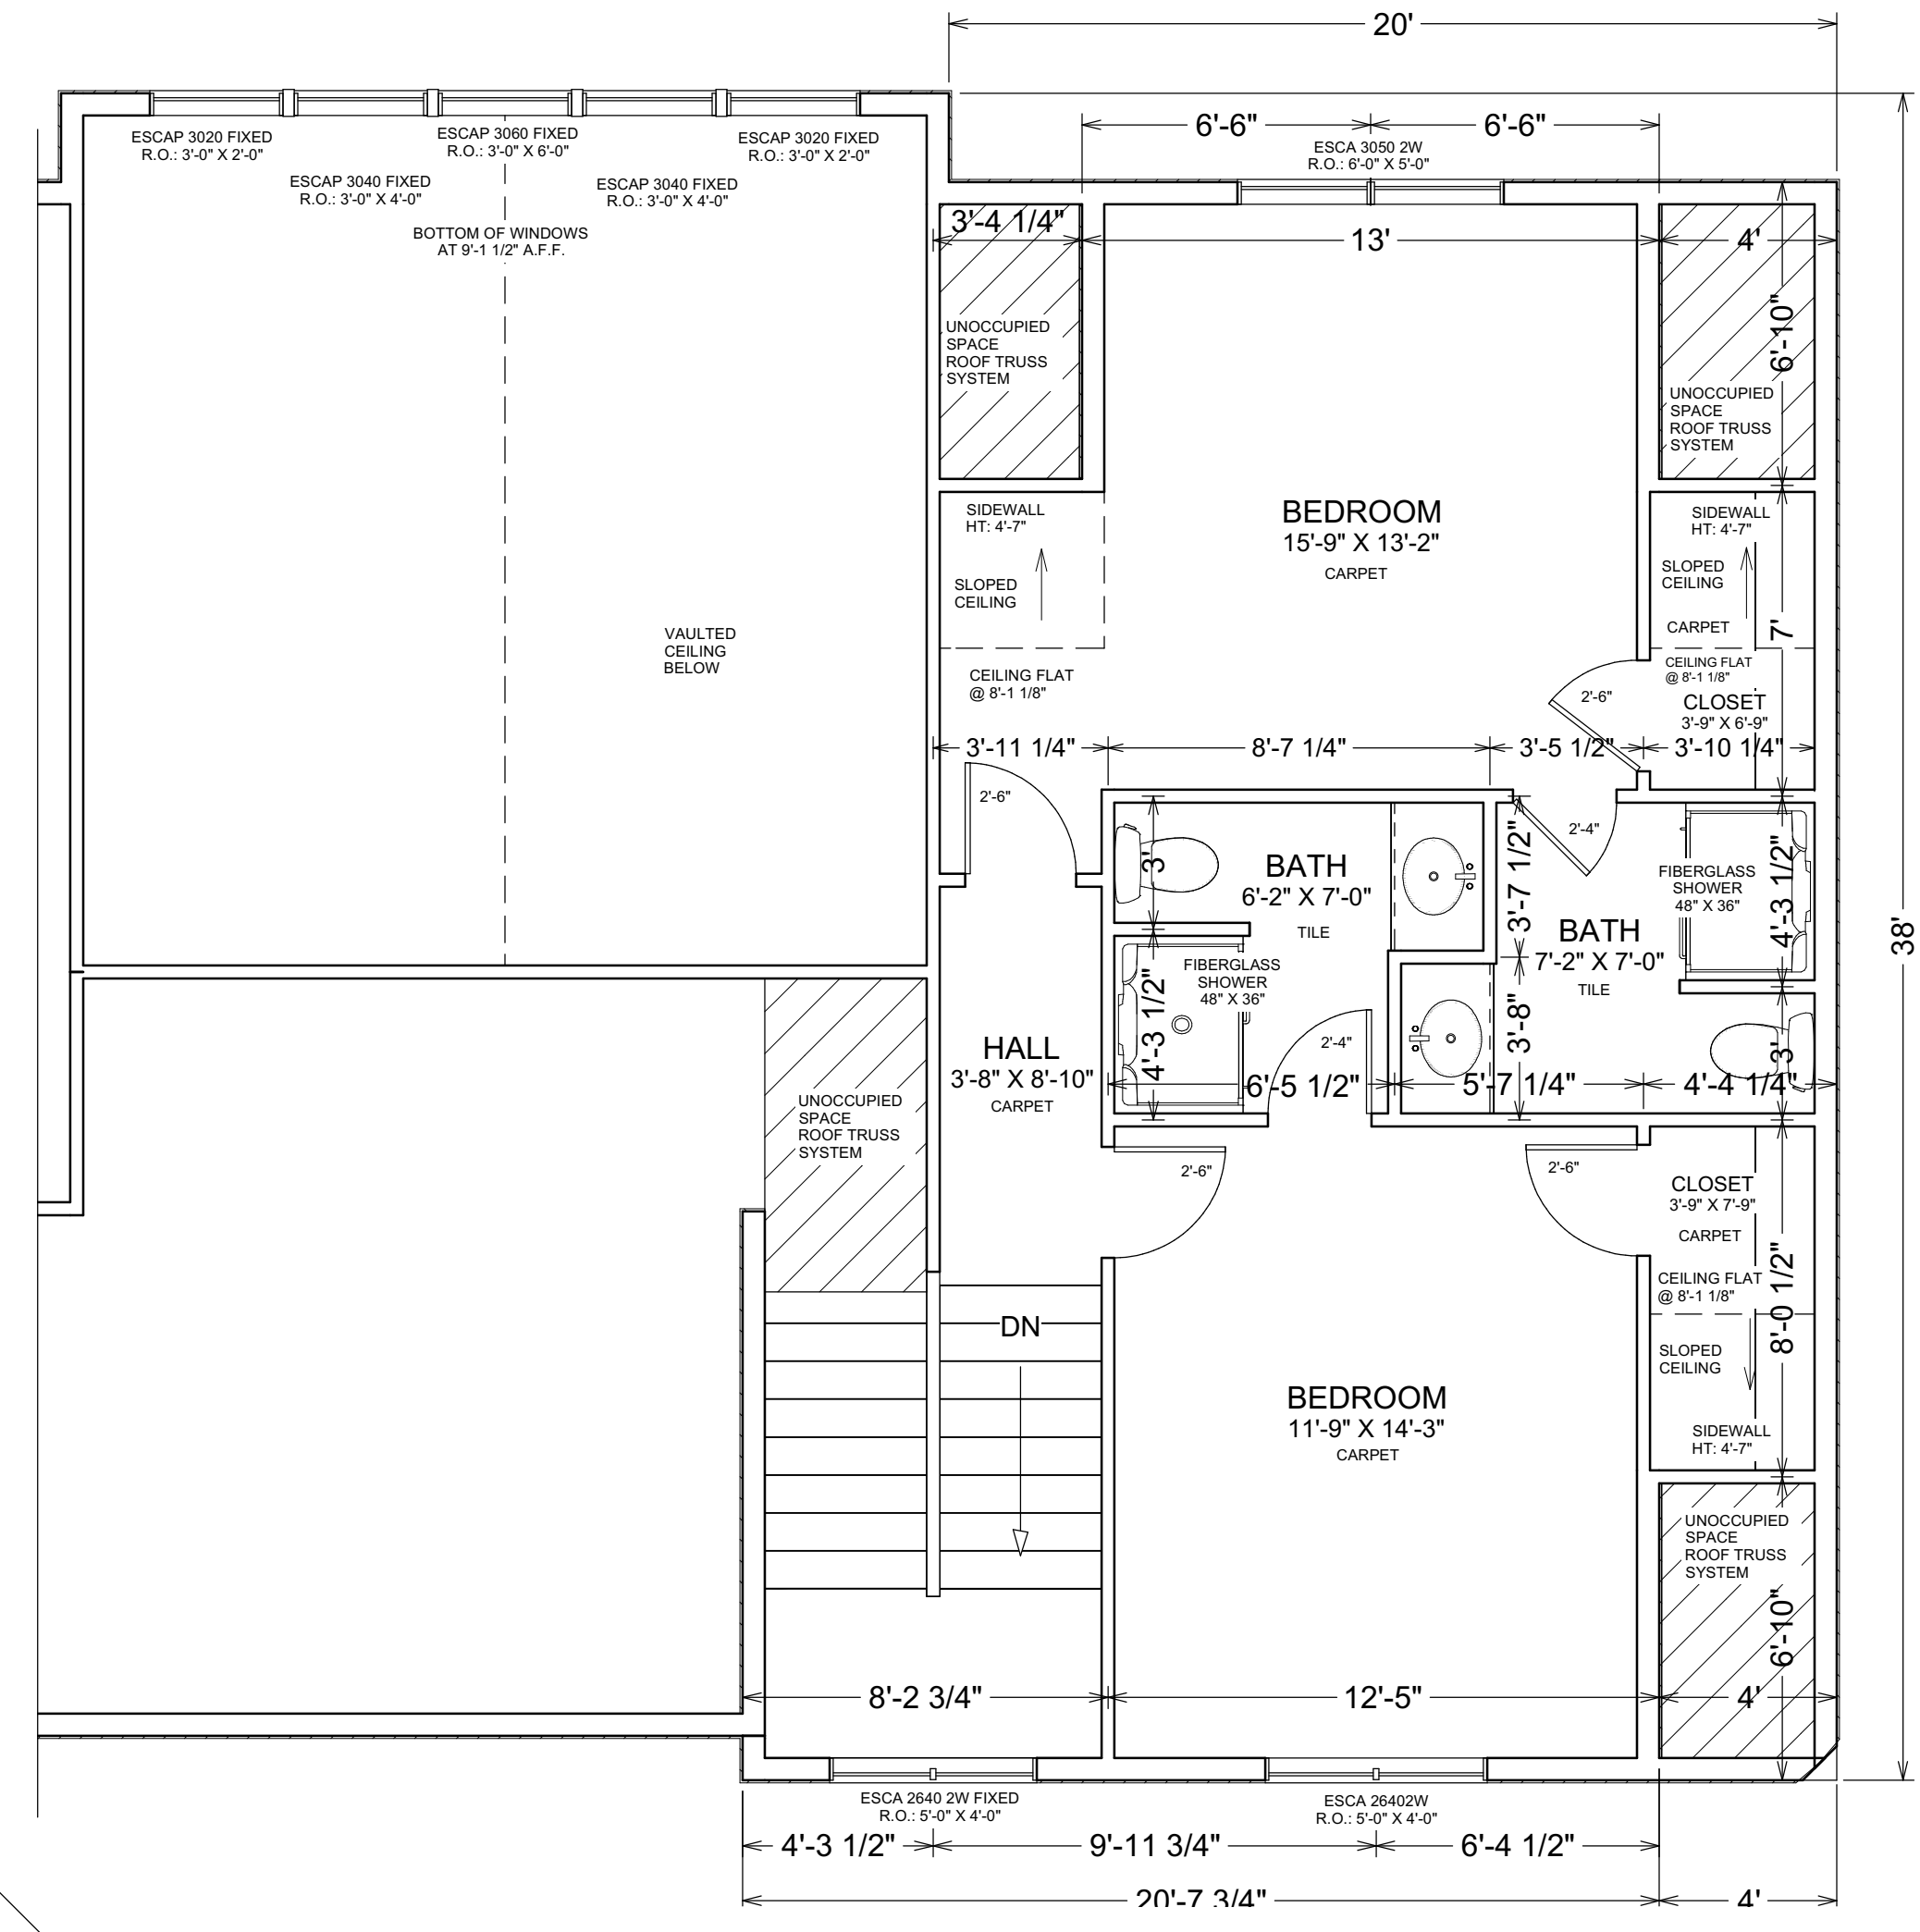

SECOND LEVEL PLAN



DATE	DATE	DATE
B-DIRT	CLIENT	CLIENT

PROJECT DESCRIPTION:
Prohaski, Doug & Amy

Main House
29715 Pioneer Ave., Atkin, MN
PID#07-1-079500, 07-1-079501

DRAWINGS PROVIDED BY:

B-Dirt Construction LLC
Andrew Ranweiler
218-820-5736
andrew@b-dirt.com

PLAN DATE:

3-8-2021	8-31-2021
3-24-2021	9-8-2021
3-31-2021	
4-26-2021	
5-17-2021	
7-22-2021	

SHEET:

A-5

