


**LEFTSIDE ELEVATION**

SCALE: 1/4"=1'-0"



**LAKESIDE ELEVATION**

SCALE: 1/4"=1'-0"

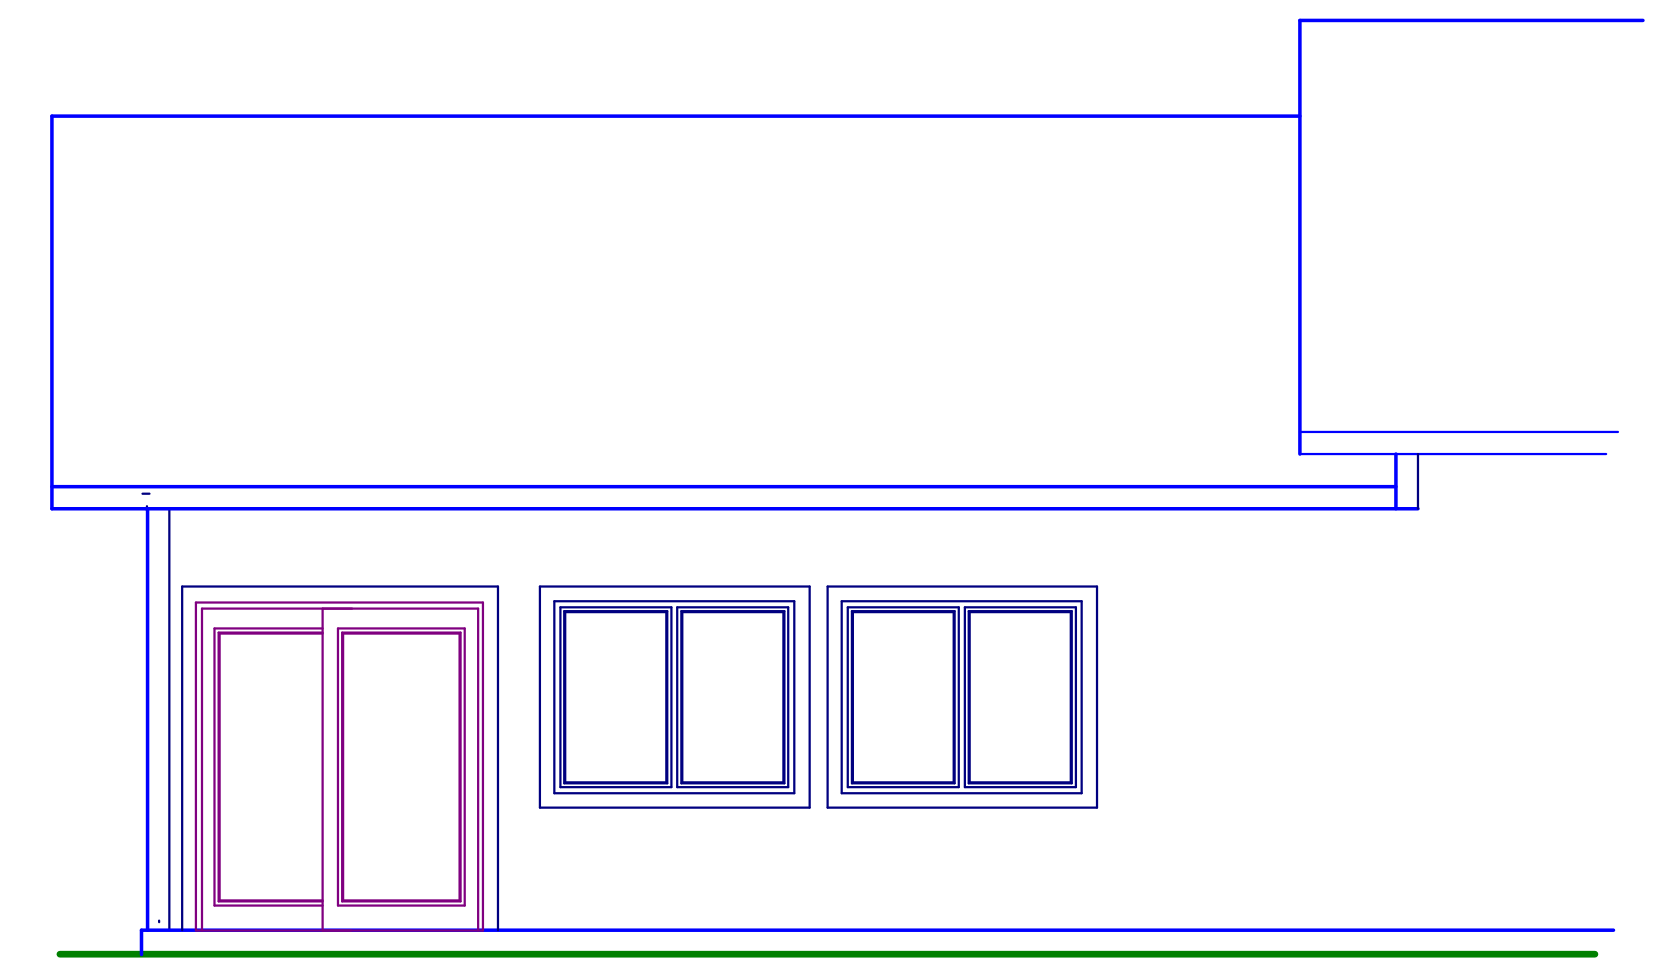

**RIGHTSIDE ELEVATION**


SCALE: 1/4"=1'-0"

ROOF ASSEMBLY:  
 ASPHALT SHINGLES  
 15# BUILDING FELT  
 2 ROUS OF WEATHERMATCH @ EAVES  
 15/32" O.S.B. SHEATHING W/ H CLIPS  
 ENGINEERED ROOF TRUSSES 24" O.C.  
 AIR CHUTES IN EACH SPACE  
 R-50 INSULATION  
 4 MIL POLY VAPOR BARRIER  
 1" X 6" TAG V-JOINT KNOTTY PINE WITH FAUX BEAMS

2" X 6" SUBFASCIA  
 PREFINISHED CLAD METAL ROOF  
 EDGE, FASCIA & VENTED SOFFIT

EXTERIOR WALL ASSEMBLY:  
 LP SMARTSIDE SIDING W/ SMART TRIM  
 HOUSE WRAP  
 15/32" O.S.B. SHEATHING  
 2" X 6" STUDS @ 16" O.C. W/ DOUBLE TOP PLATES  
 TREATED BOTTOM PLATE W/ 6" POLY BILL SEAL  
 R 21 BATT INSULATION  
 4 MIL POLY VAPOR BARRIER  
 1" X 6" TAG V-JOINT KNOTTY PINE

16" X 16" MONO SLAB EZ FORM  
 2" RIGID INSULATION BELOW FORM AND OUT 48"  
 4" MONOLITHIC CONCRETE SLAB WITH 1" #4 REBAR CONT.  
 ANCHOR BOLTS 48" ON CENTER  
 CLAD METAL COVER OVER EXPOSED FOAM & DOWN 6"  
 2" RIGID INSULATION UNDER ENTIRE SLAB  
 WITH ALL JOINTS TAPED

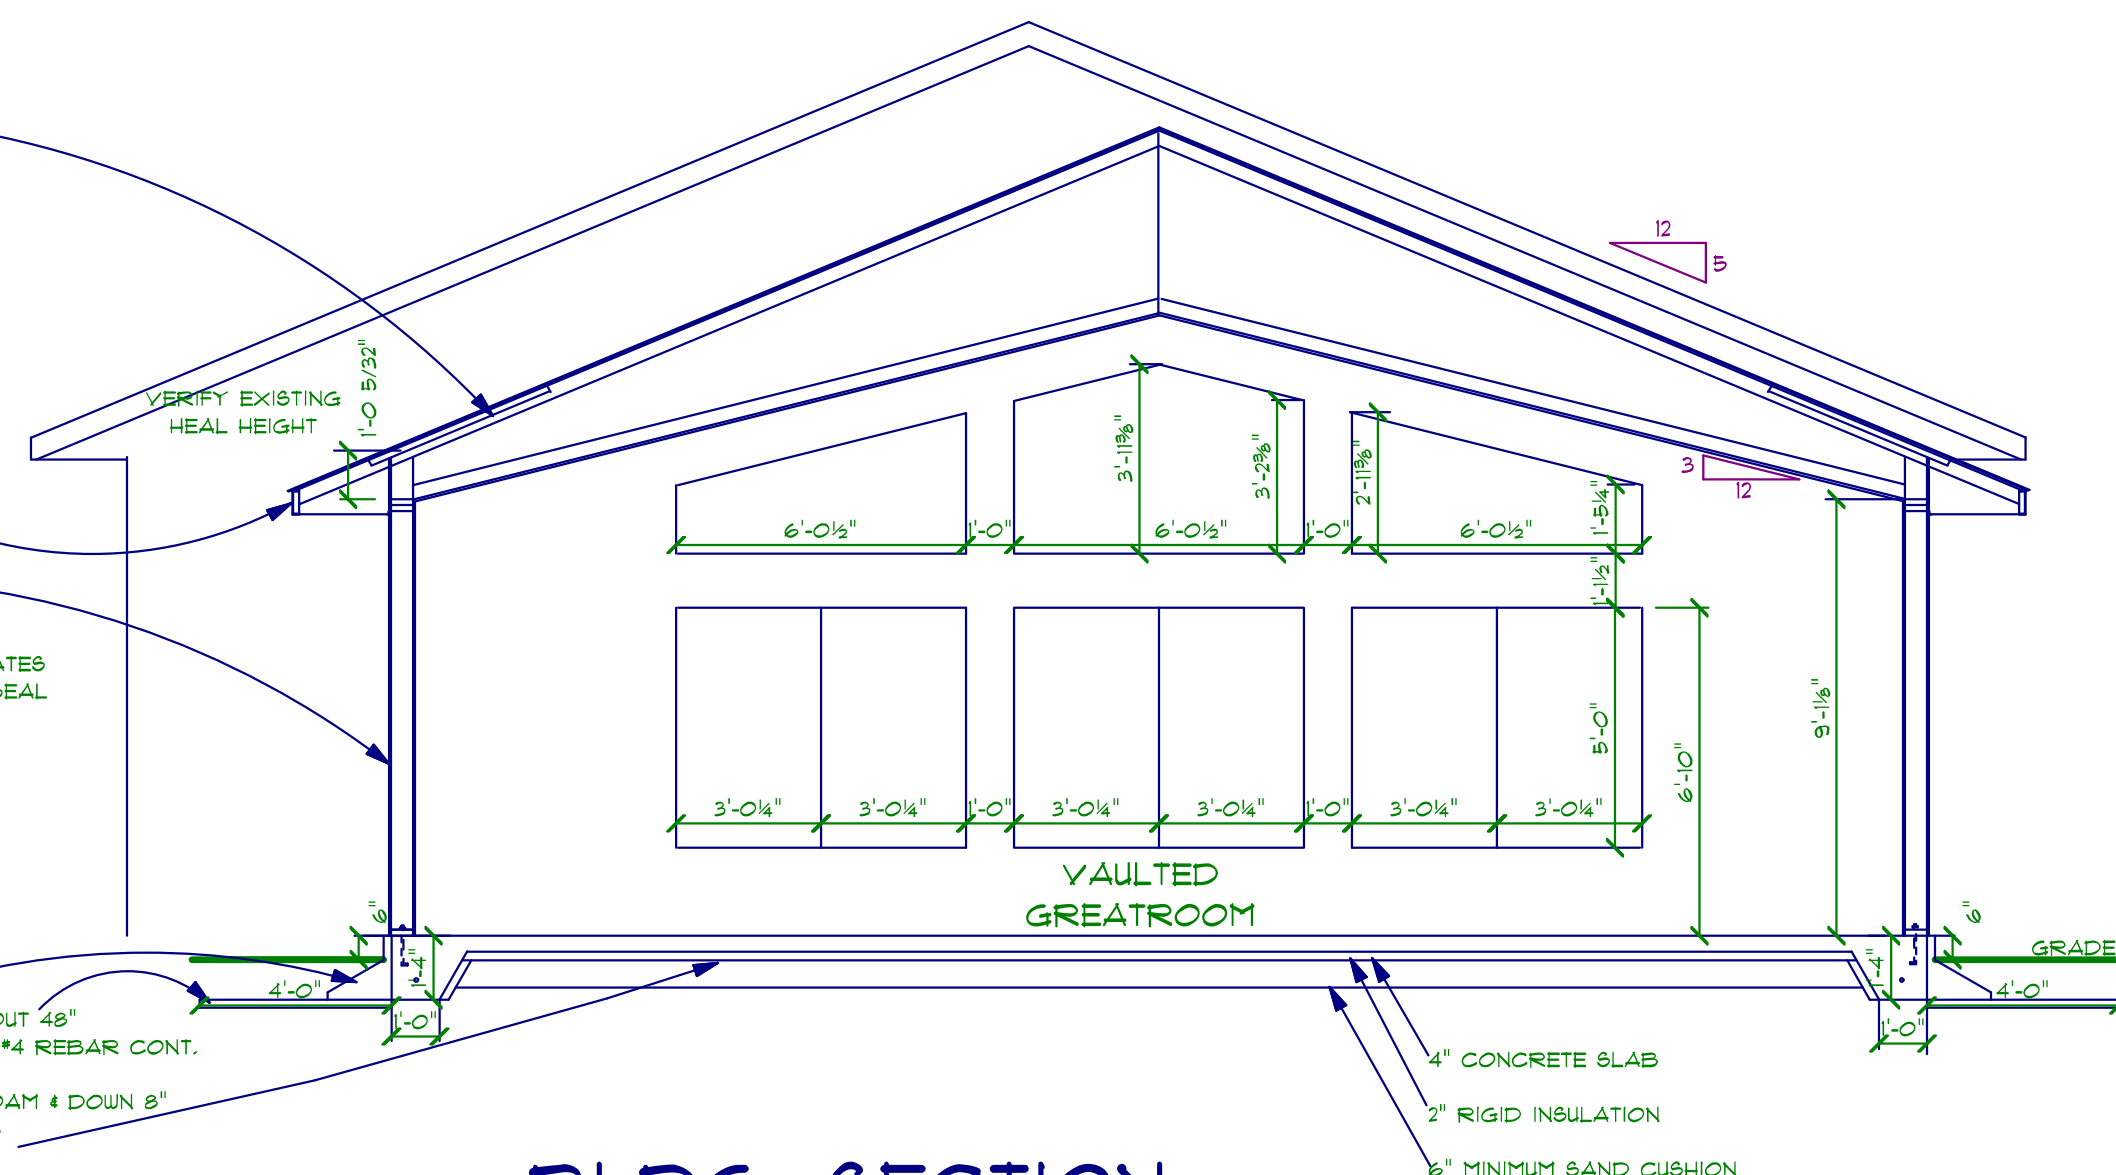


**BLDG. SECTION**

SCALE: 1/4"=1'-0"

NOTE:  
 FIELD VERIFY ALL DIMENSIONS, HEIGHTS AND SIZES OF EXISTING STRUCTURAL MATERIALS.  
 ALL DIMENSIONS ARE TO FACE OF STUD UNLESS OTHERWISE NOTED.  
 2 - 2" X 10" HEADERS OVER ALL EXTERIOR OPENINGS UNLESS OTHERWISE NOTED.  
 DOUBLE TRIMMERS ON OPENINGS WIDER THAN 5 FEET.  
 EXTERIOR DOORS BY THERMA-TRU OR EQUAL. WINDOWS ARE MARVIN ELEVATE, WITH ALL FALL PROTECTION REQUIREMENTS. VERIFY ALL SIZES AND ROUGH OPENINGS WITH OWNER AND MANUFACTURER. ANY WINDOW WITHIN 18" OF THE FLOOR IS TO BE TEMPERED. WINDOW HEADER HEIGHT TO BE 6'-9 1/8" UNLESS NOTED. VERIFY EXTERIOR DOOR ROUGH OPENING HEIGHTS.


VERIFY ALL TRUSSES, BEAMS AND MICROLAMS WITH TRUSS MANUFACTURER.  
 INSULATE AROUND ALL BATHROOMS AND BEDROOMS.

MEETING OF ENERGY CODE REQUIREMENTS TO BE THE RESPONSIBILITY OF CONTRACTOR.  
 THIS PLAN WAS DESIGNED TO COMPLY WITH 2020 MN STATE BUILDING CODE AT THE TIME, AND FOR THE LOCATION THEY WERE DRAWN. CHECK WITH YOUR CONTRACTOR REGARDING LOCAL CODES THAT MAY VARY. THE OWNER AND CONTRACTOR ASSUME THE RESPONSIBILITY TO COMPLY WITH LOCAL CODES.

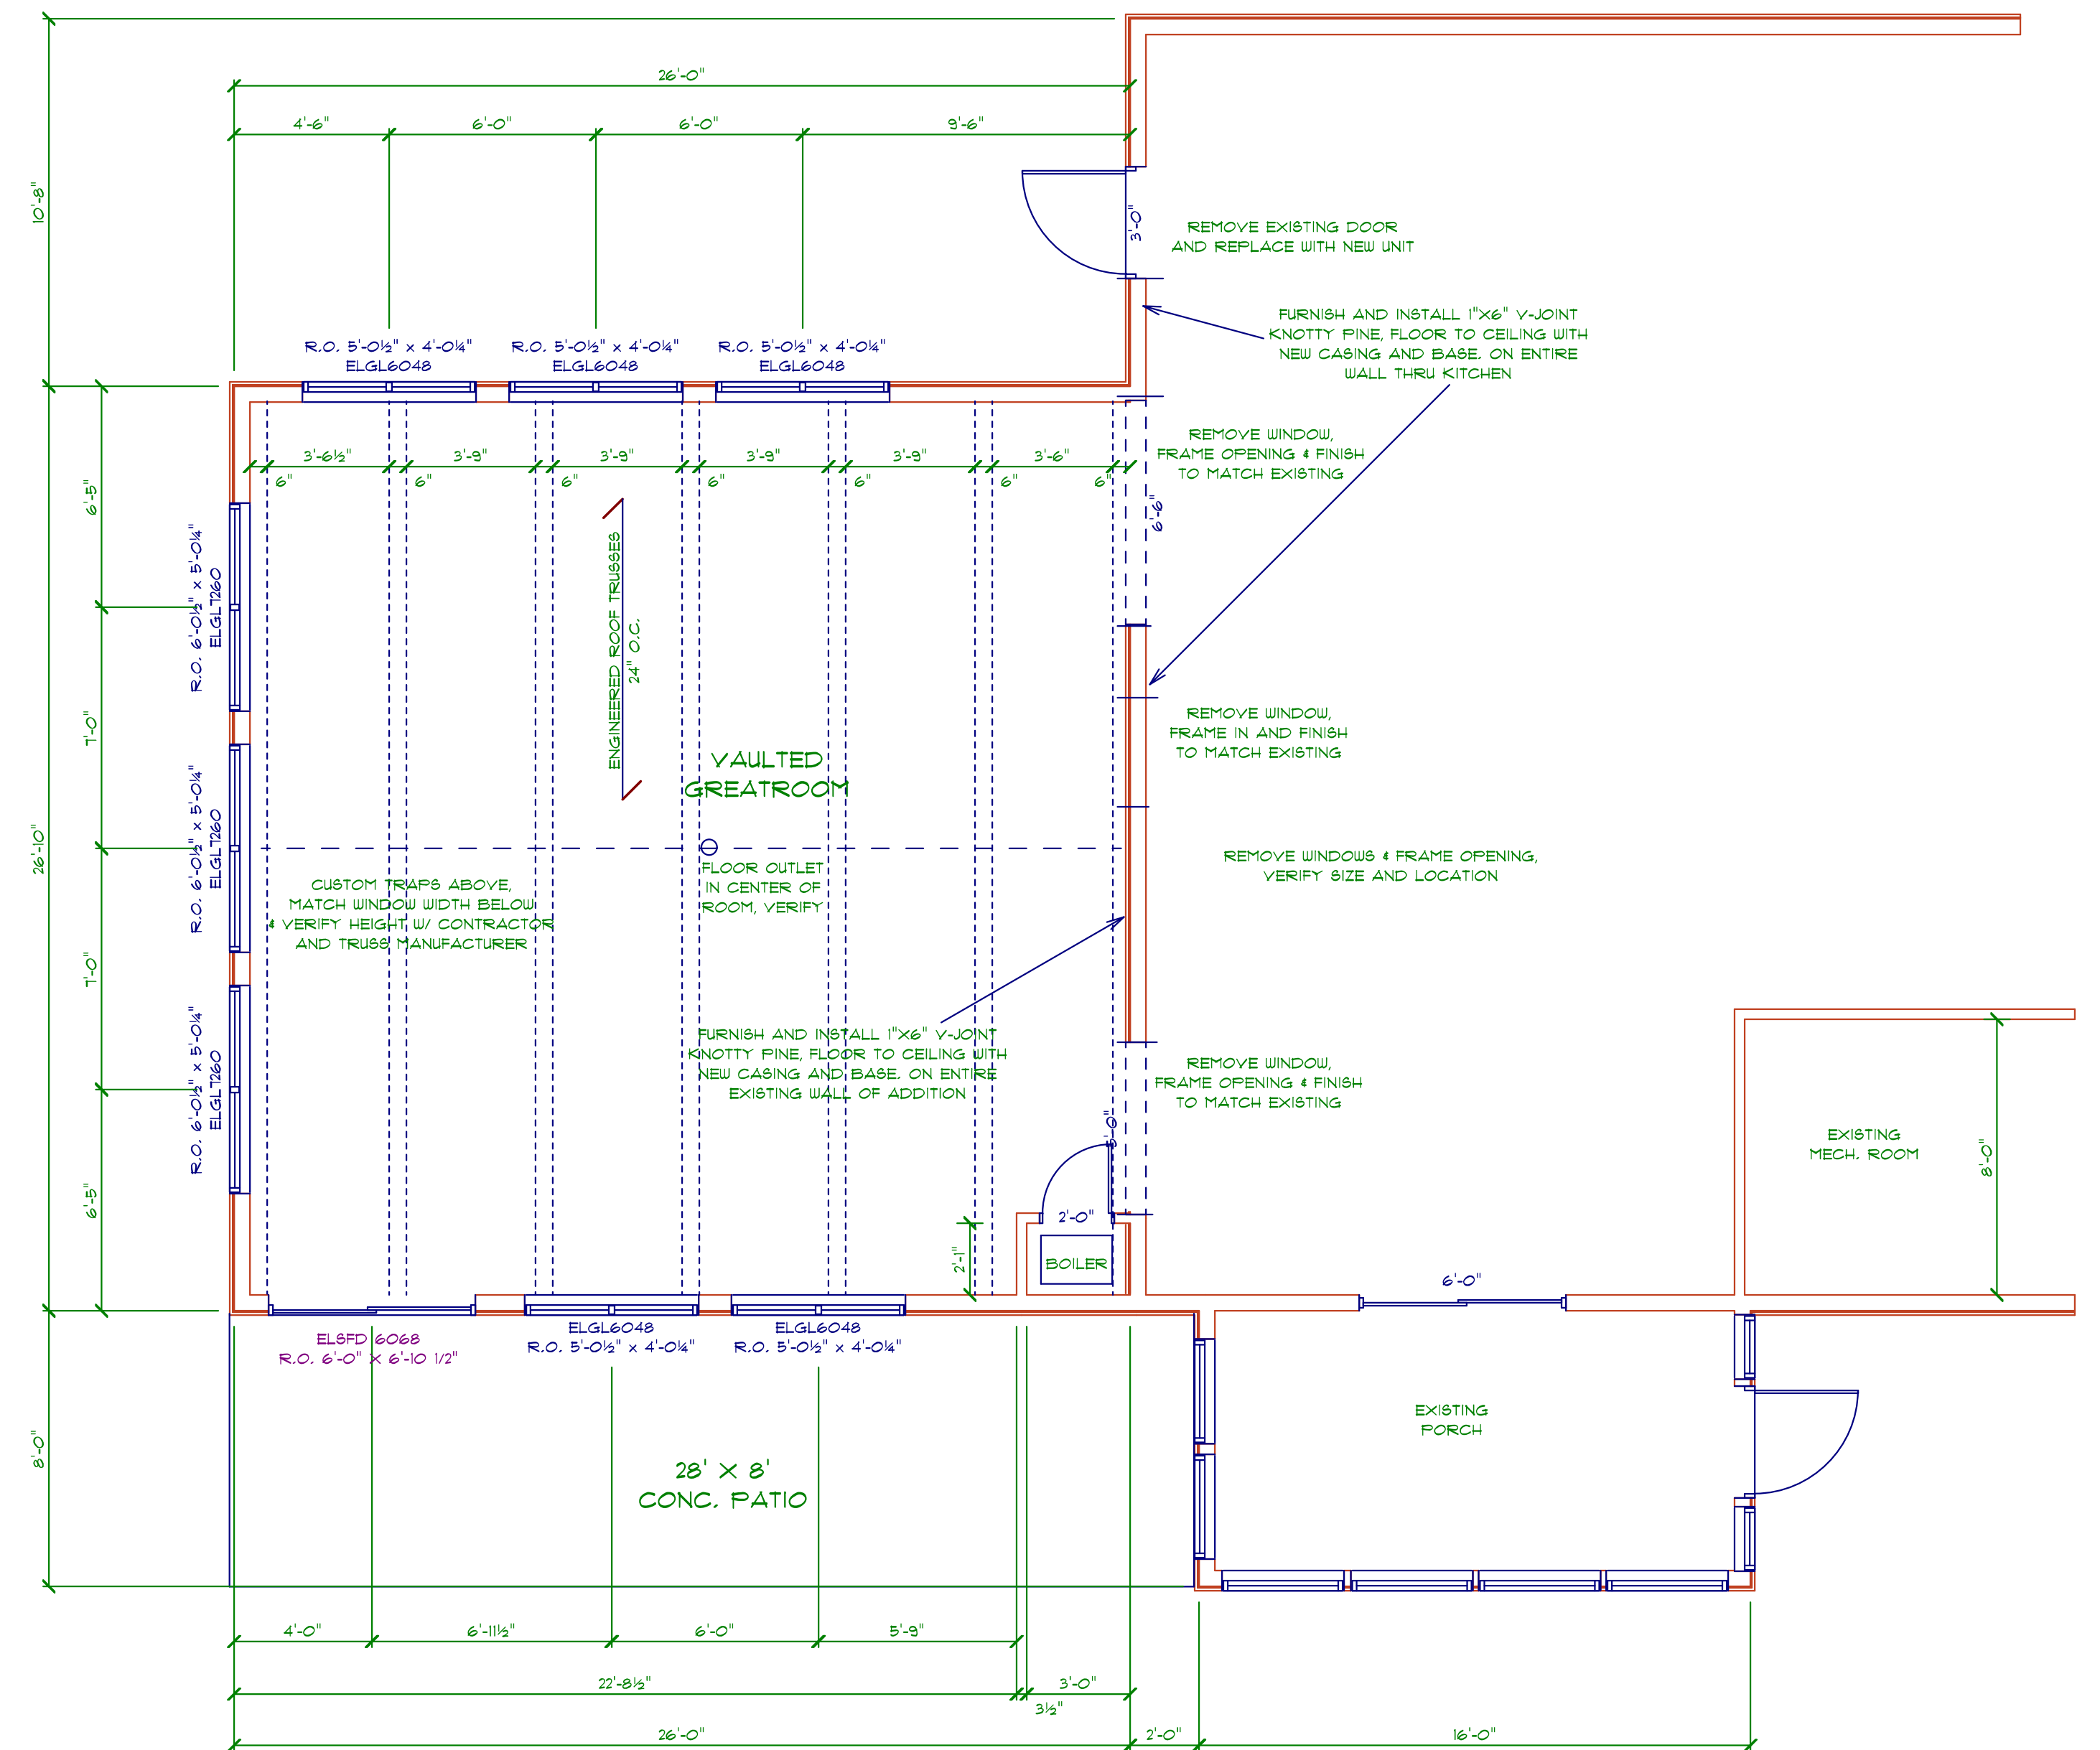

**MAIN LEVEL FLOOR PLAN**

SCALE: 1/4"=1'-0"

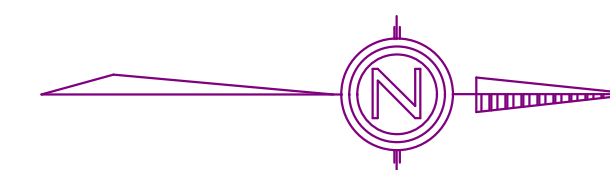

**P.F.S. DESIGN LLC**  
 218-821-0630

PROJECT FOR: WAUSAU HOMES & C.C.H. - NORMAN

DATE: AUGUST 31, 2023

REVISD SEPTEMBER 13, 2023  
 REVISD OCTOBER 9, 2023  
 REVISD JANUARY 8, 2024

PAGE NO. **2 of 2**