


LORRY SHIRLEY SHED LOWER PINE LAKE, MN



GENERAL NOTES:




1. VERIFY ALL CONDITIONS AND DIMENSIONS.
2. ALL WORK SHALL MEET STATE AND LOCAL CODES.
3. WRITTEN DIMENSIONS SHALL OVERRULE SCALED DIMENSIONS.
4. MIN. 2000 PSF SOIL BEARING.
5. EXECUTE ALL DEMOLITION INCLUDING TREES AS REQUIRED FOR NEW CONSTRUCTION. PROVIDE EROSION CONTROL.
6. ALL WOOD WITHIN 8" OF GRADE OR IN CONTACT W/ CONCRETE SHALL BE PRESSURE TREATED.
7. ALL STRUCTURAL CONCRETE SHALL BE 5000 PSI. SLABS 3000 PSI. LUMBER SHALL BE MIN. 900FB.
8. CONTRACTOR SHALL REVIEW ELECTRICAL & MECHANICAL DESIGN W/ OWNER PER CODE.
9. SOLID MATERIALS @ ALL BEARING POINTS.
10. CONTRACTOR SHALL PROVIDE INSURANCE, LEIN WAIVERS, PERMITS AND TOILET FACILITIES.
11. ALL GLASS WITHIN 18" OF FLOOR OR 24" OF DOOR SWING SHALL BE TEMPERED.
12. FALL PROTECTION HARDWARE ON ALL 2ND FLOOR WINDOW.
13. FINAL CABINET LAYOUT TO BE VERIFIED.

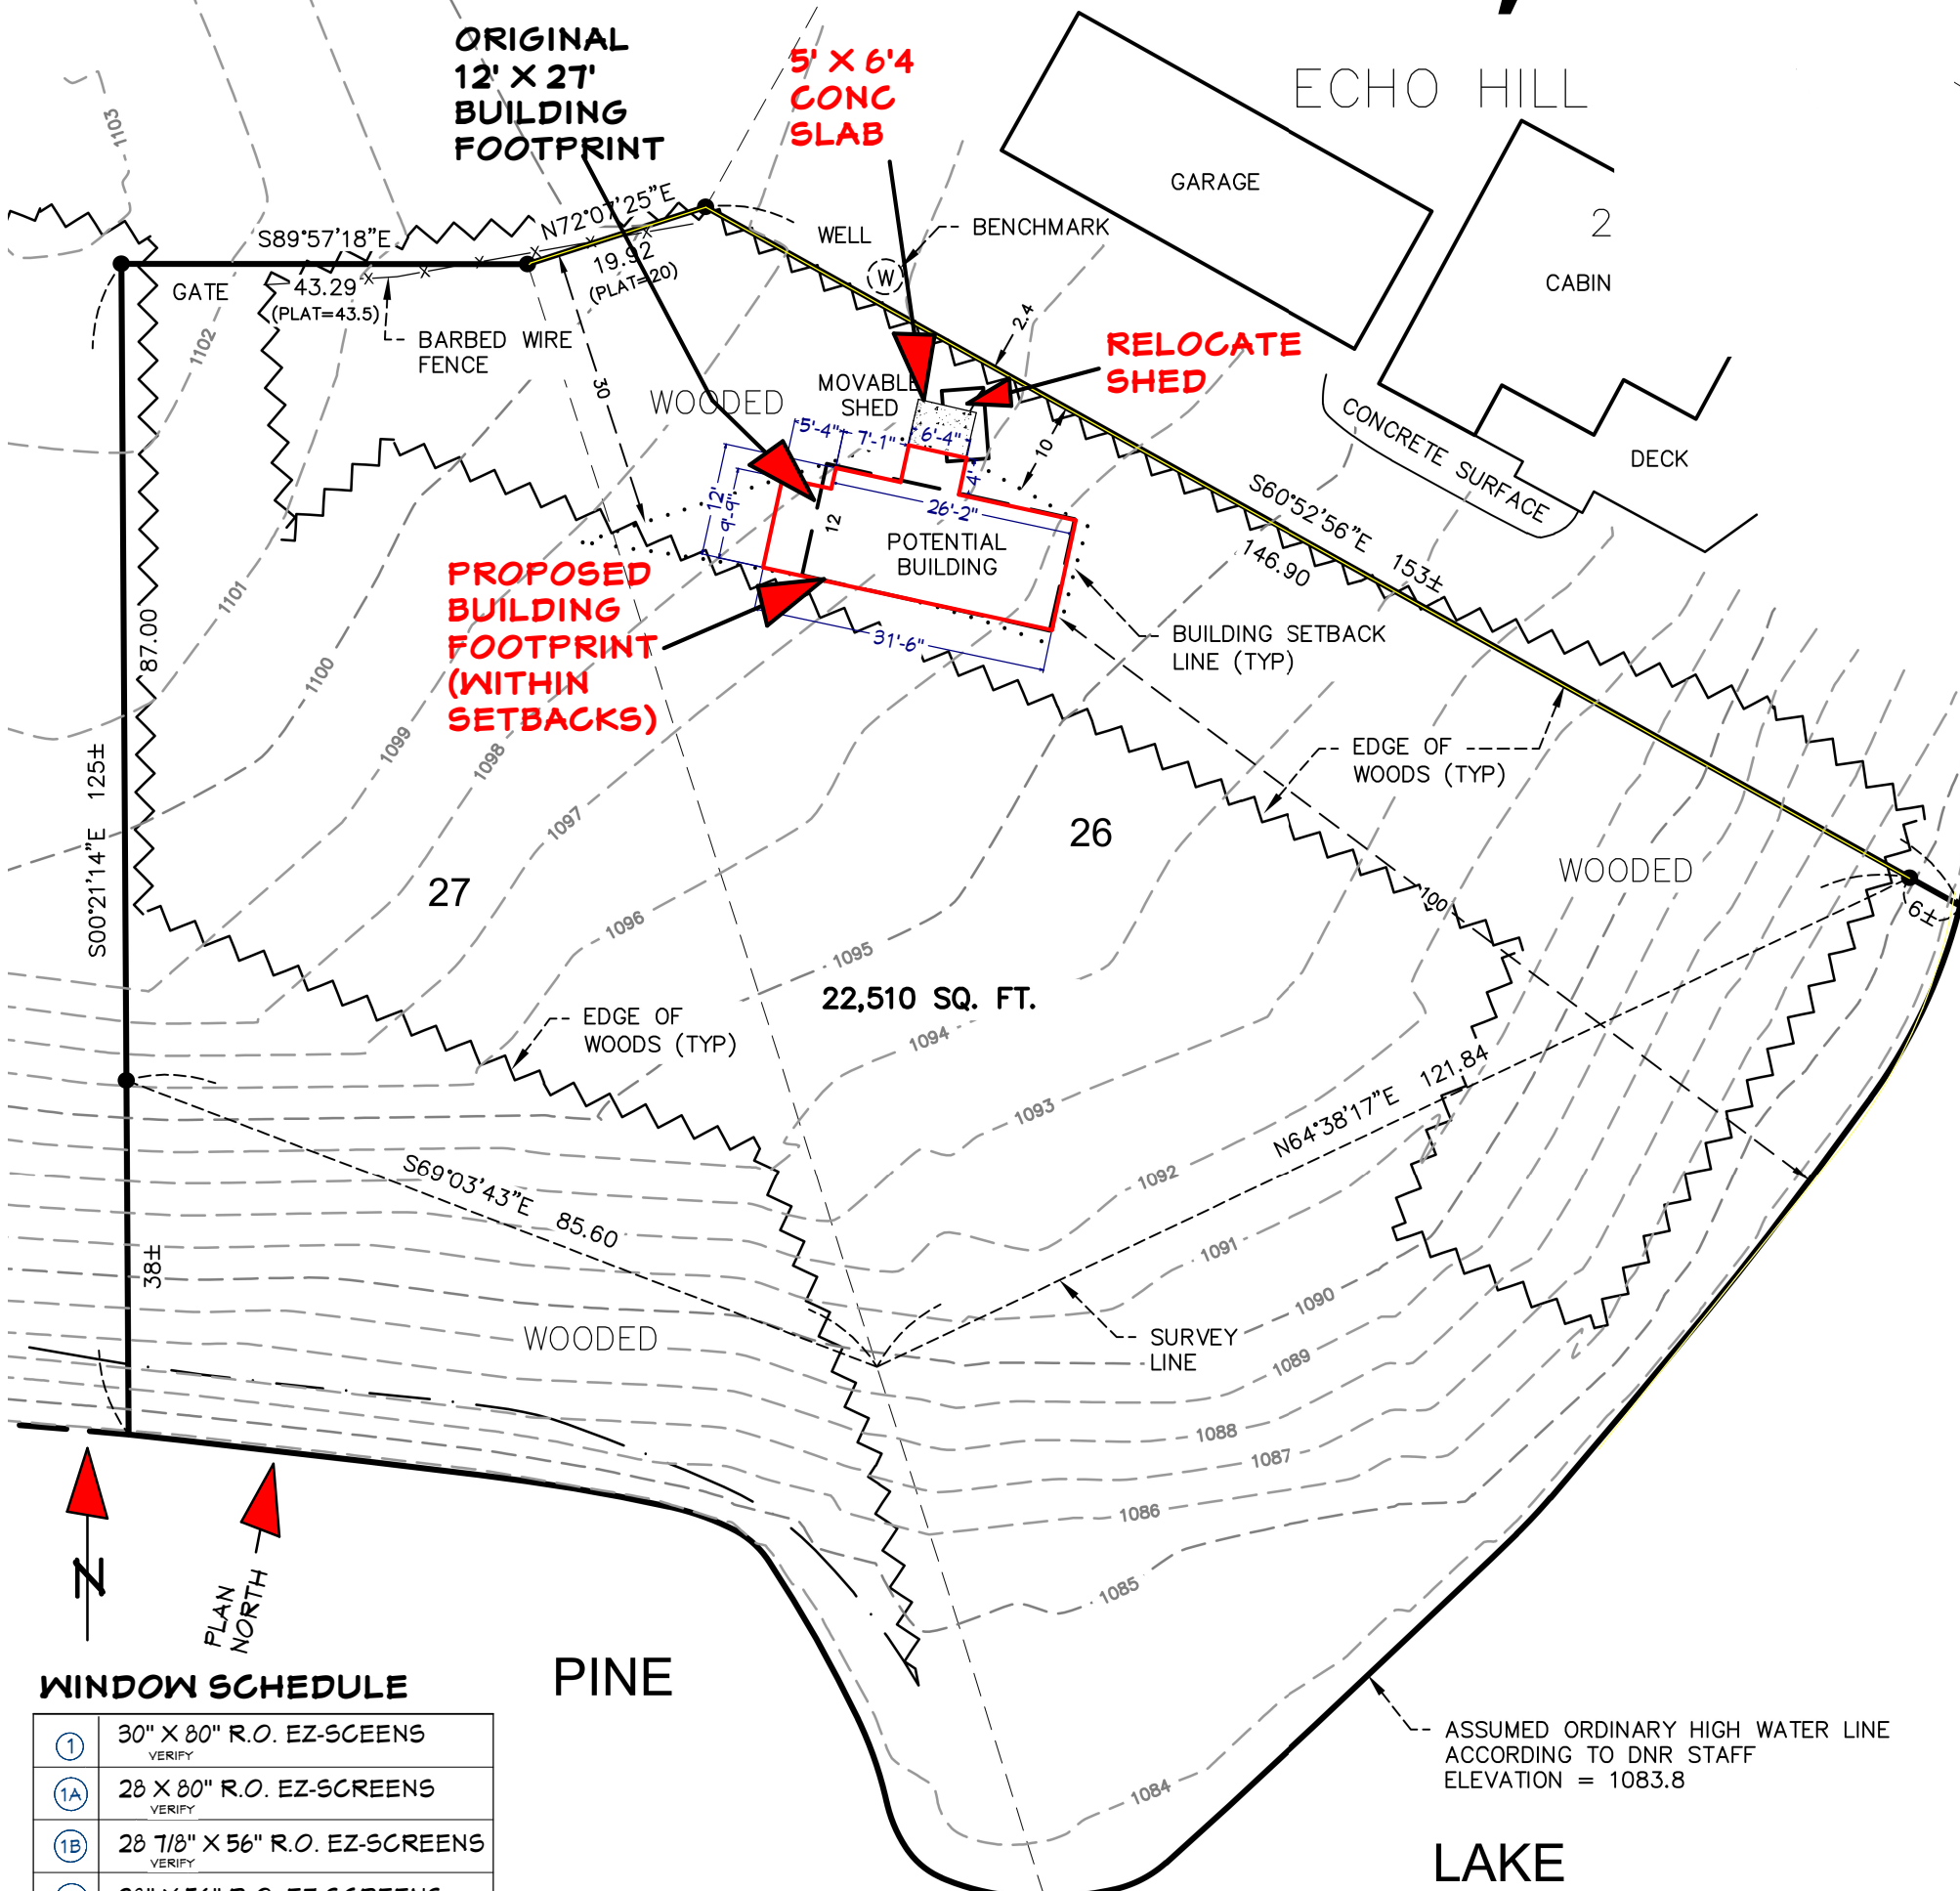

WINDOW SCHEDULE

1	30" X 80" R.O. EZ-SCREENS
2	28" X 80" R.O. EZ-SCREENS
1B	28" 1/2" X 56" R.O. EZ-SCREENS
1C	28" X 56" R.O. EZ-SCREENS
2	405B CASE
3	2434 CASE
4	4020 AKN
5	2828 CASE
6	2650 CASE

ANDERSEN WINDOW A-SERIES LABELS

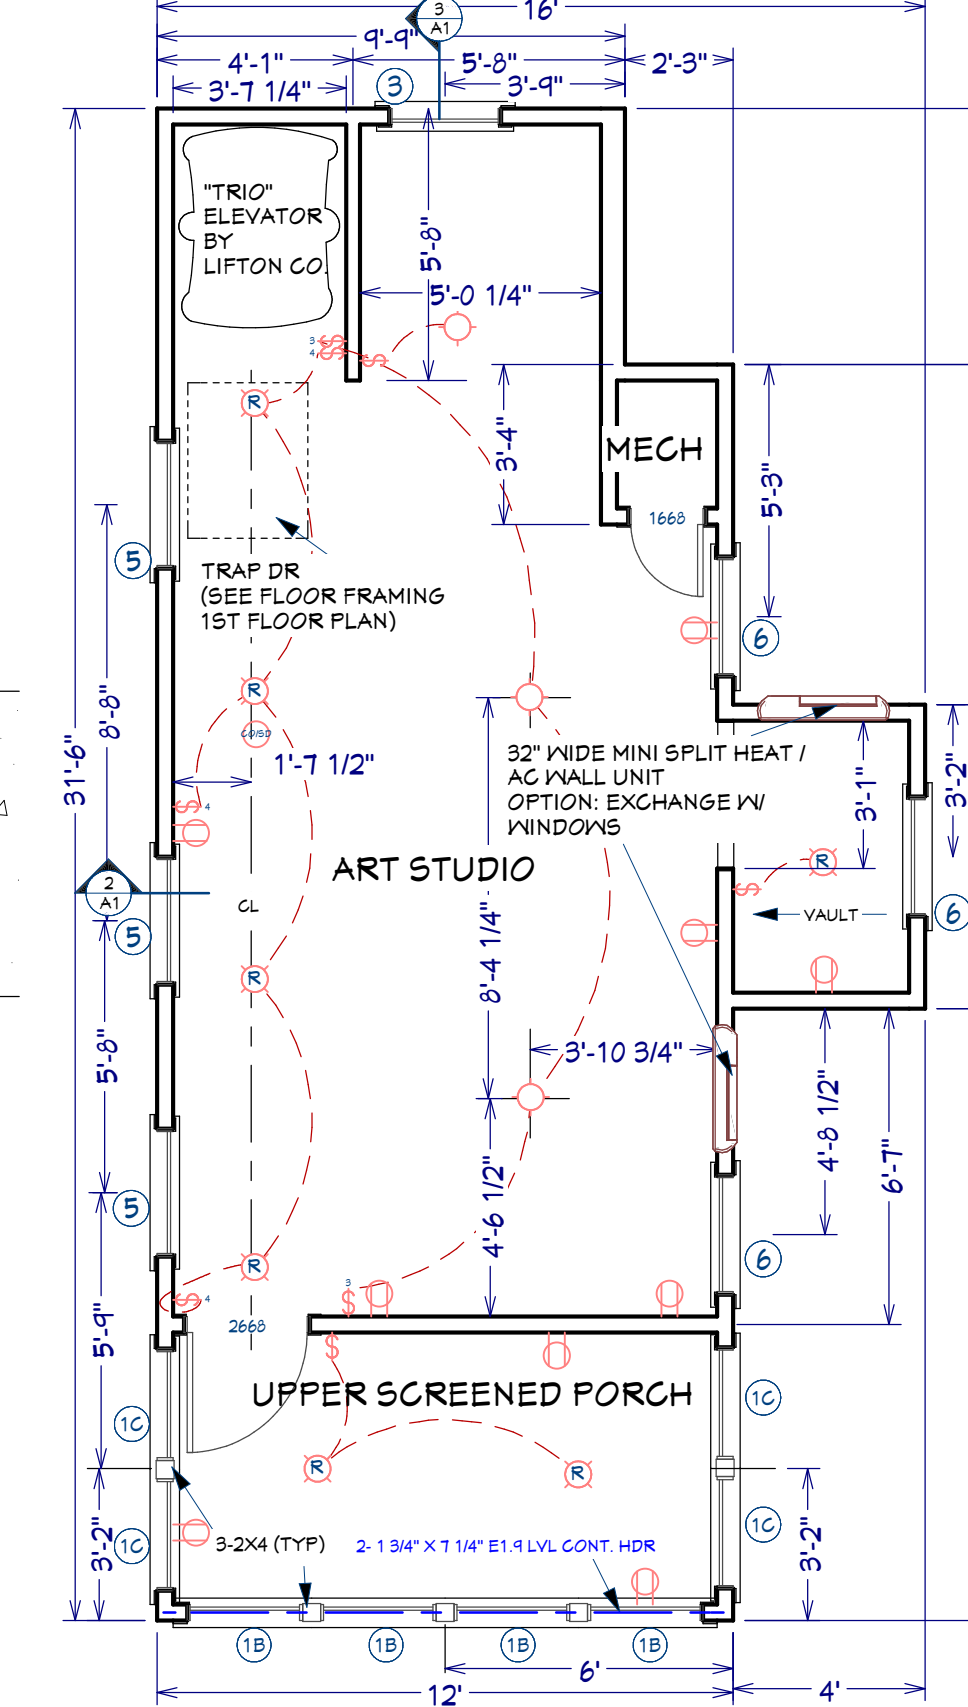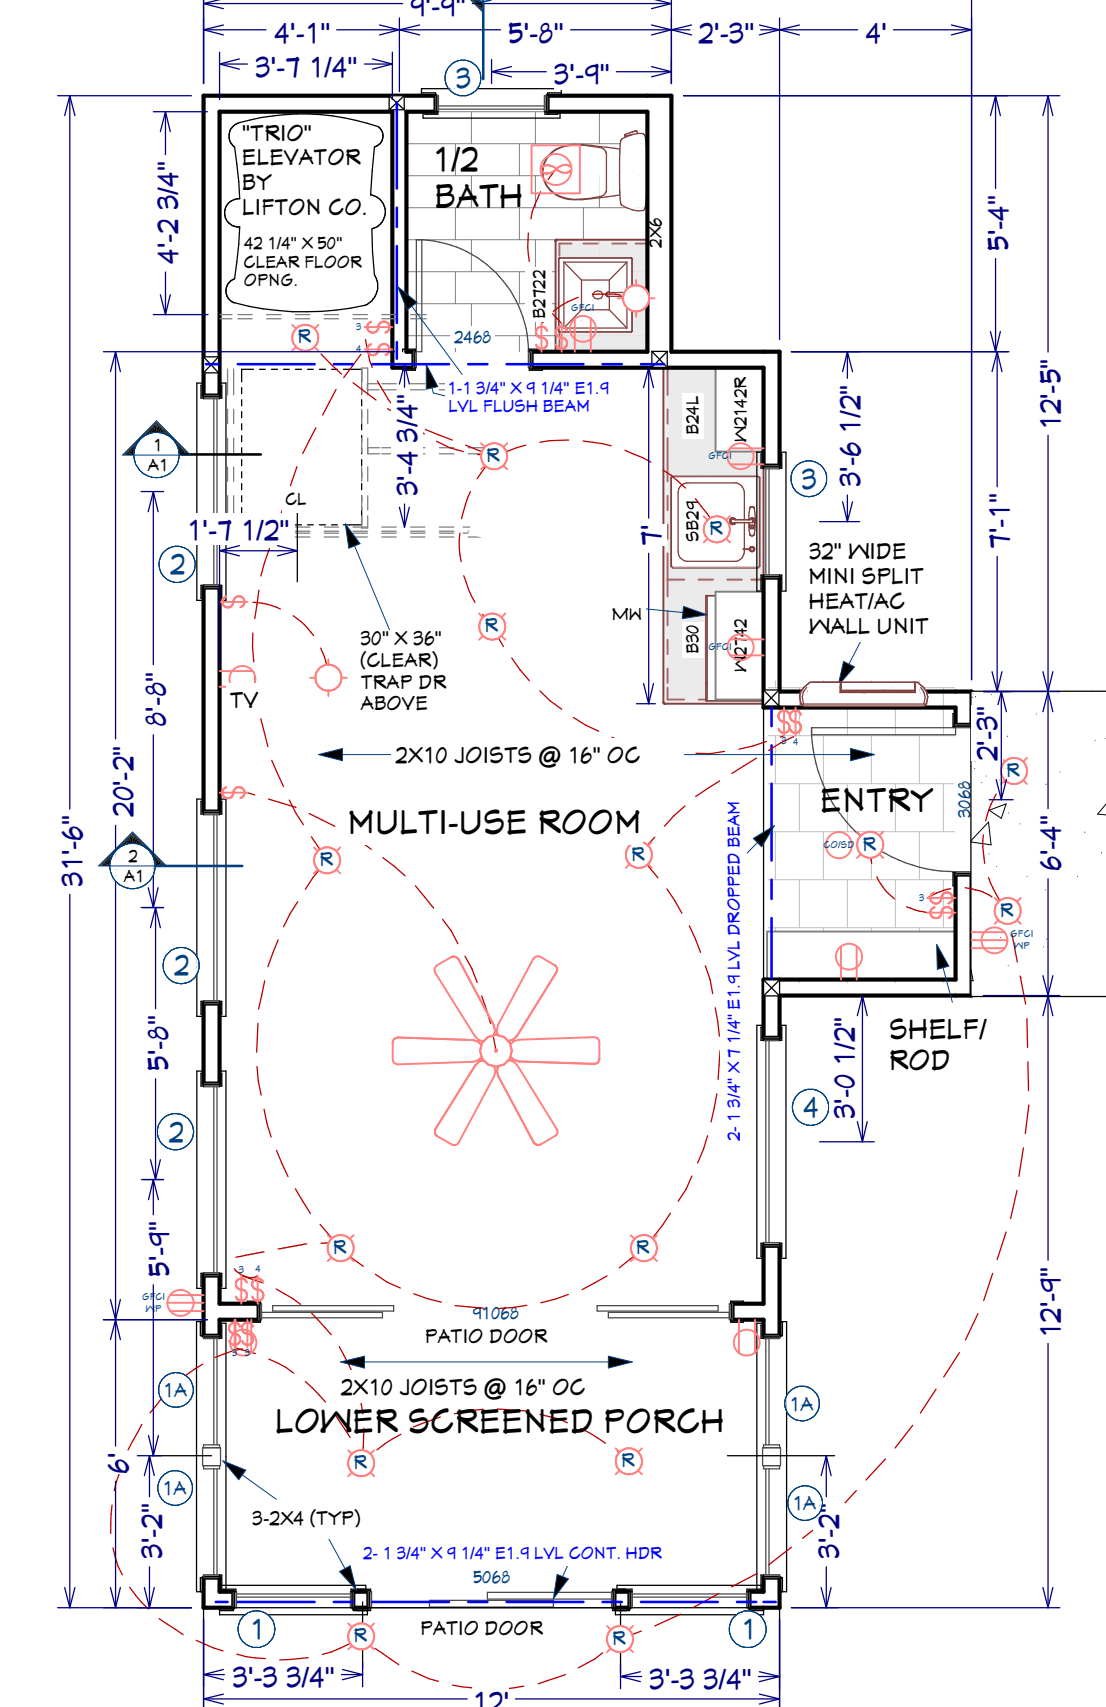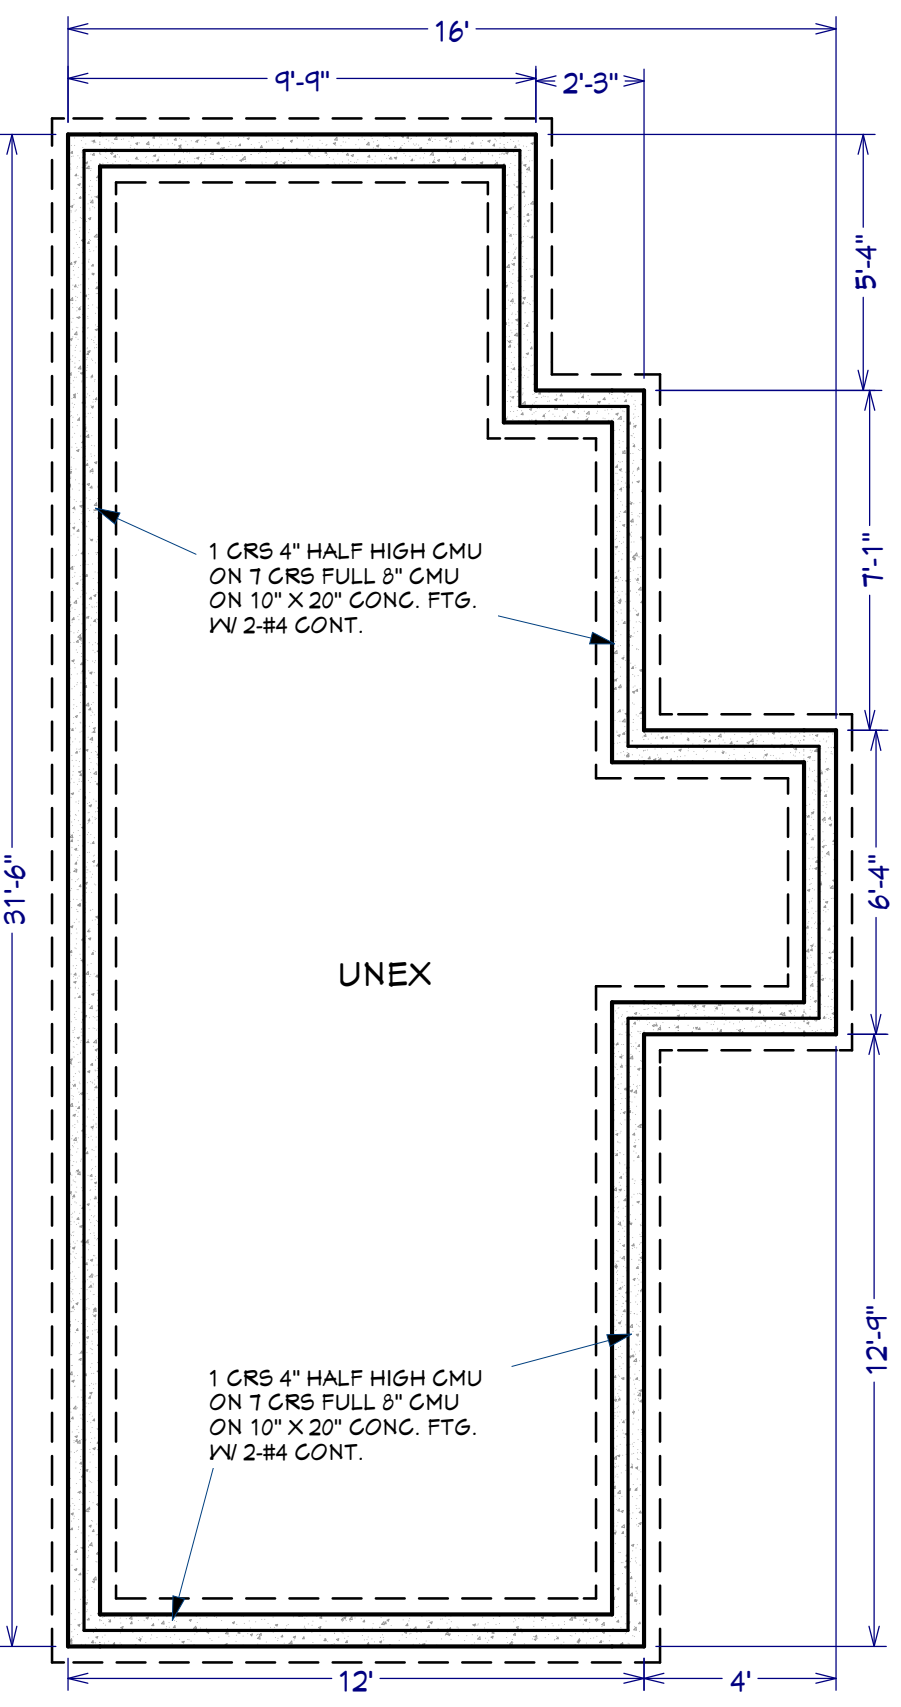

FTG./ FOUND. PLAN
1/4"=1'0

1ST FLOOR PLAN
1/4"=1'0

2NDFLOOR PLAN
1/4"=1'0


2 X 390 SQ FT = 780 TOTAL SQ FT.




NORTH ELEVATION 1/4"=1'0

FRAMING AND MISC. NOTES:


1. MIN. 2-2X8 HEADERS AT WINDOW / DOOR OPENINGS UNLESS NOTED
2. MIN 3" BEARING ALL BEAMS
3. WALL BRACING / TALL WALL DESIGN BY LUMBER YARD (OTHERS)
4. DOOR LABELS: 3070 IS 30" WIDE X 70" HT DOOR / OPENINGS (VERIFY DR. MATERIAL / STYLE)
5. FLASHING AT ALL MATERIAL INTERSECTIONS
6. PROVIDE RECESSED HANDLES FOR TRAP DOOR OPENING.
7. PROVIDE ELECTRICAL HOOK-UP AS REQ'D BY ELEVATOR MFG.
8. 1/2" OR 5/8" (2ND FL CEILING) GYP BD WALL FINISH UNLESS DIRECTED BY OWNER.
9. CASEWORK, BASE, CASING, FLOORING, HARDWARE TO BE DETERMINED

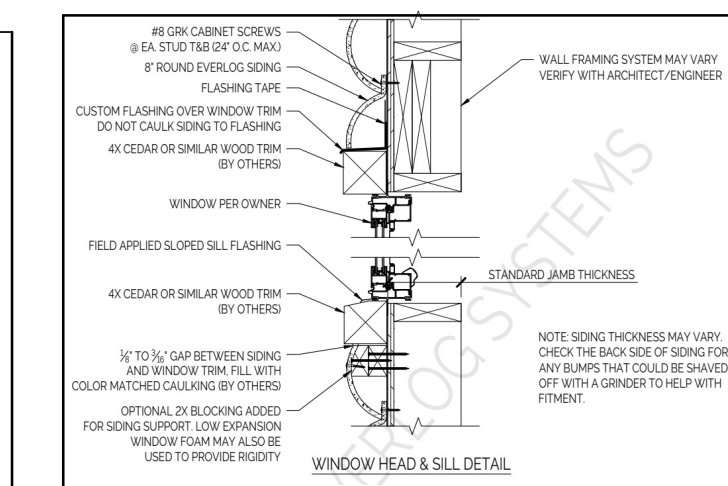

CONTRACTORS SHALL INSTALL ALL PRODUCTS PER MANUFACTURERS INSTRUCTIONS AND SHALL AFTER REVIEWING THE SITE/ BUILDING CONDITIONS NOTIFY THE ARCHITECT OF ANY DISCREPANCIES OR INACCURACIES WITH ANY PORTION OF THE WORK RELATIVE TO THE DRAWINGS AND SPECIFICATIONS. CONTRACTOR SHALL VERIFY ALL DIMENSIONS AND CONDITIONS BEFORE ORDERING MANUFACTURED COMPONENTS SUCH AS TRUSSES, CABINETS, WINDOWS, DOORS, ELEVATOR ETC.

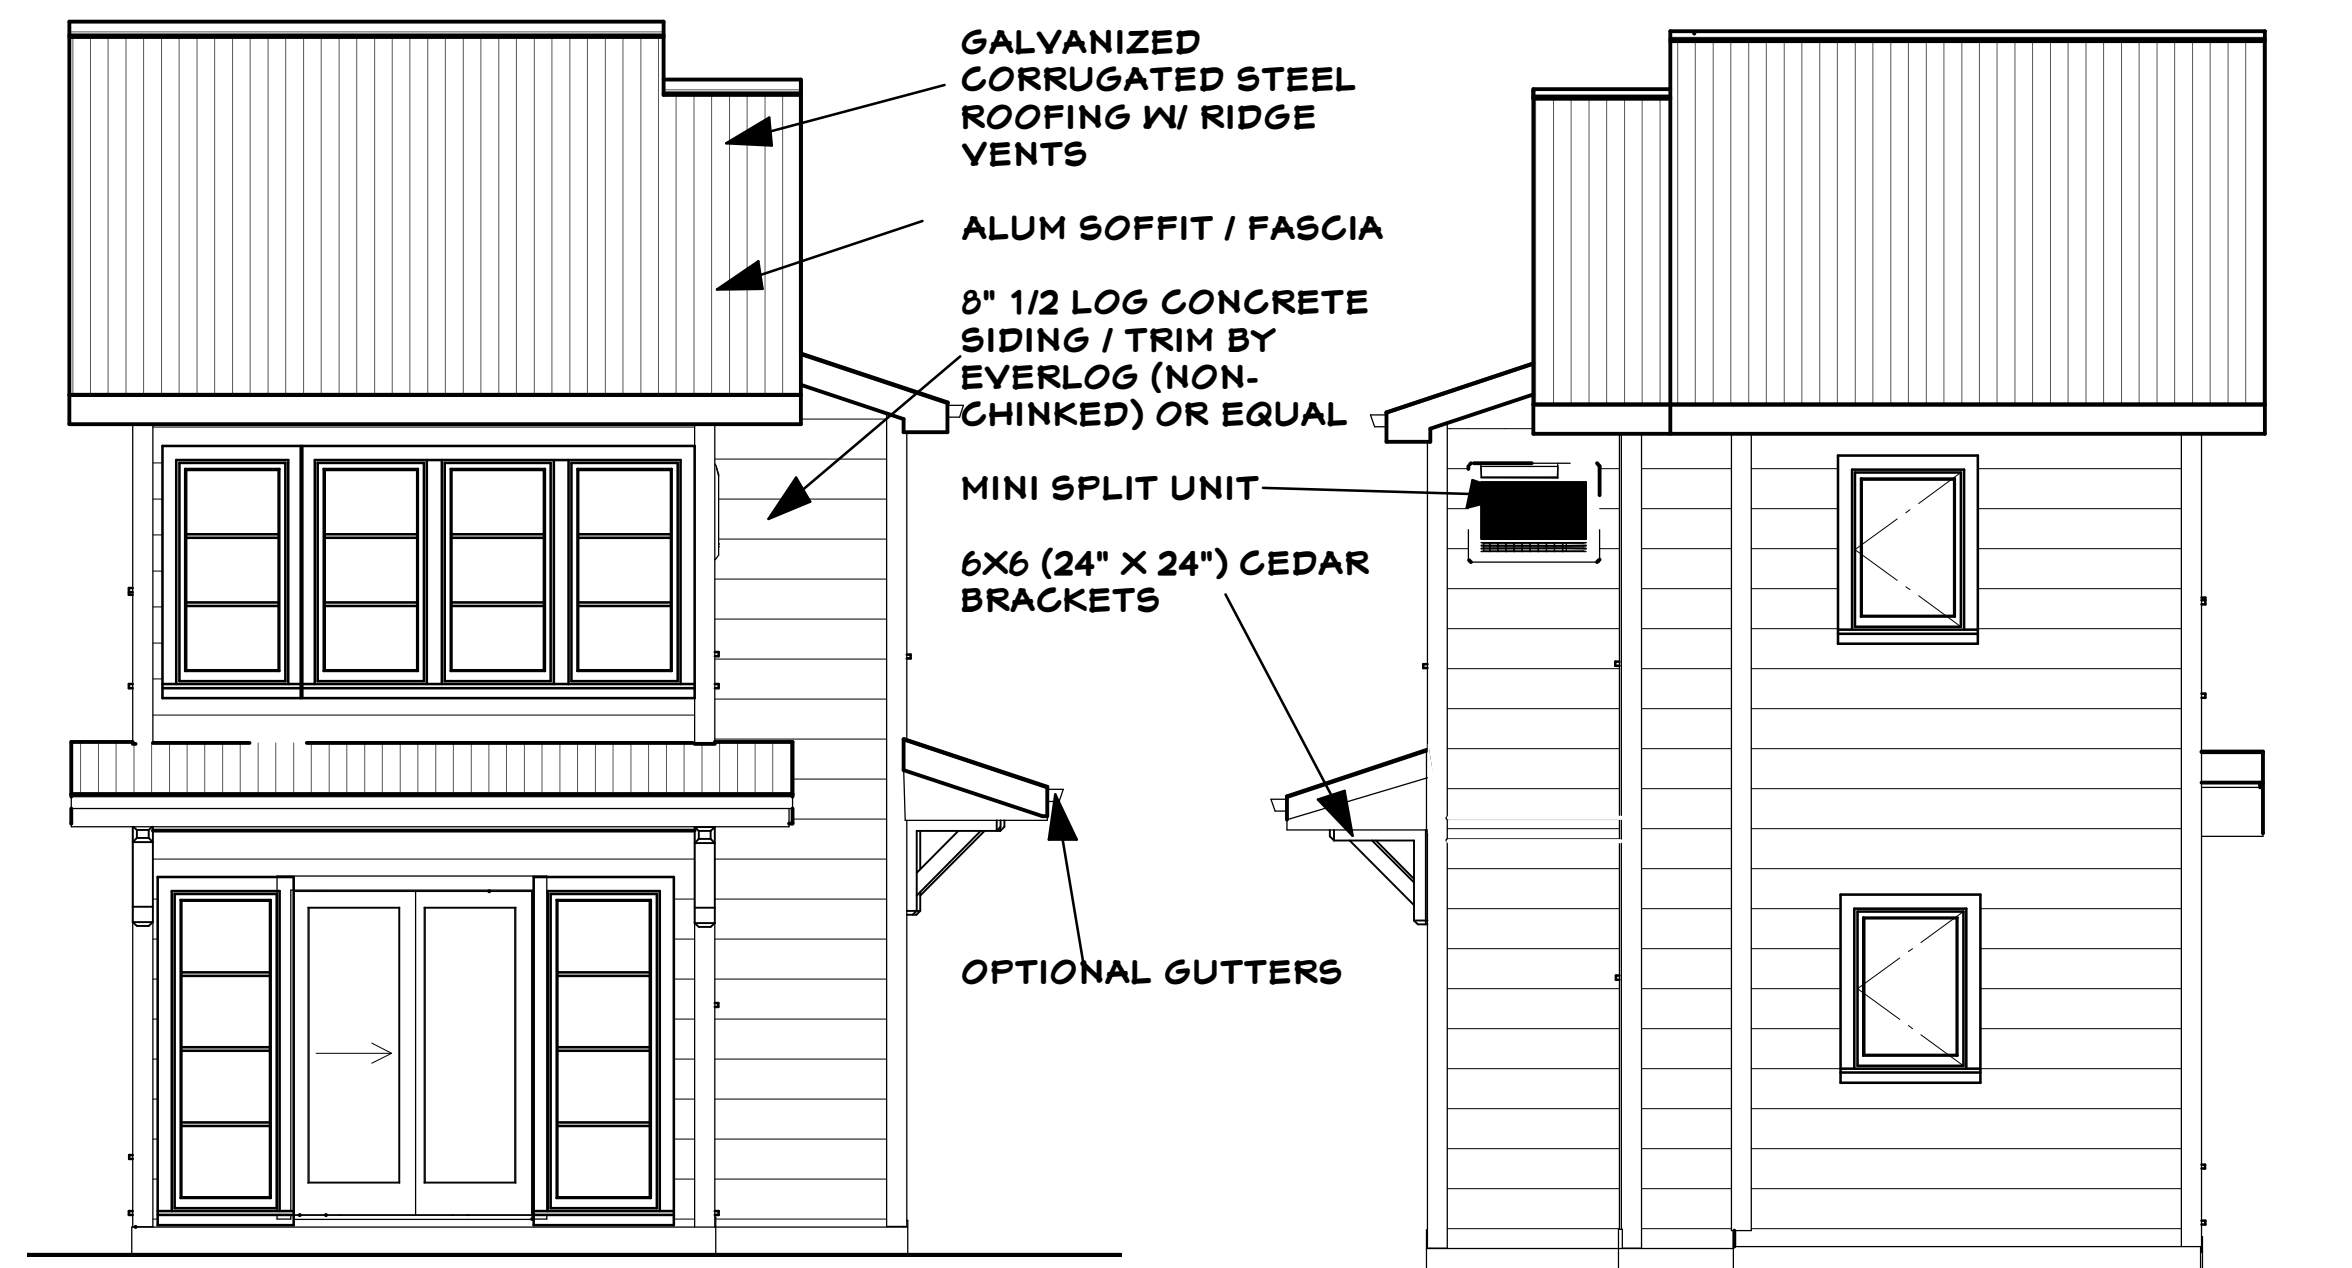


EAST ELEVATION 1/4"=1'0

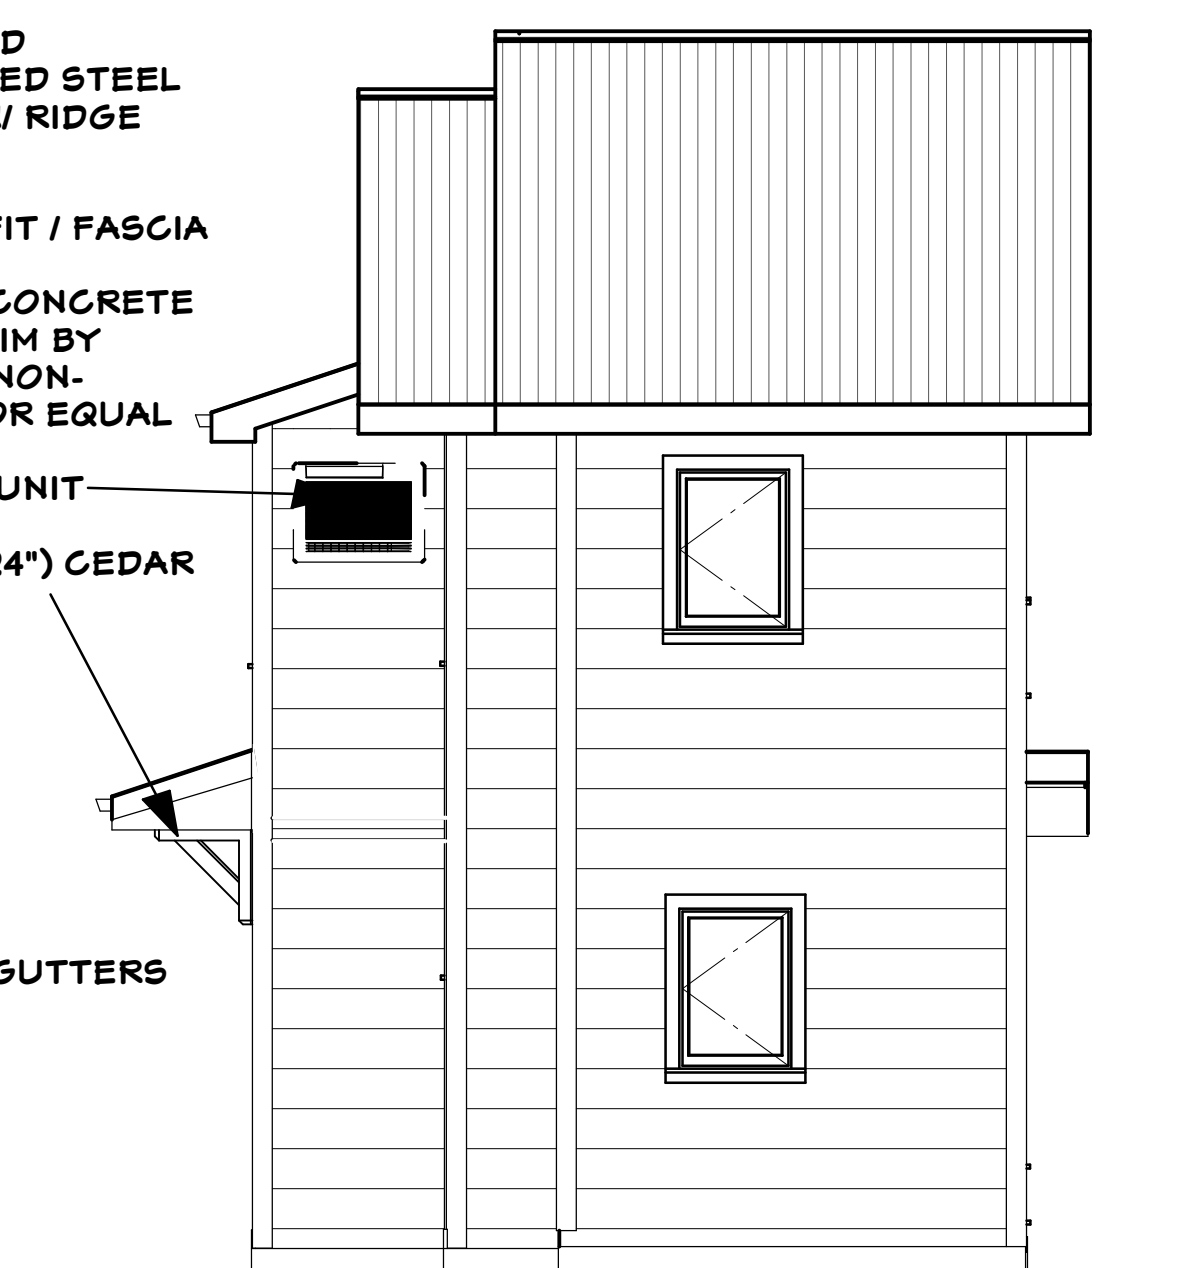


WEST ELEVATION 1/4"=1'0




SOUTH ELEVATION 1/4"=1'0

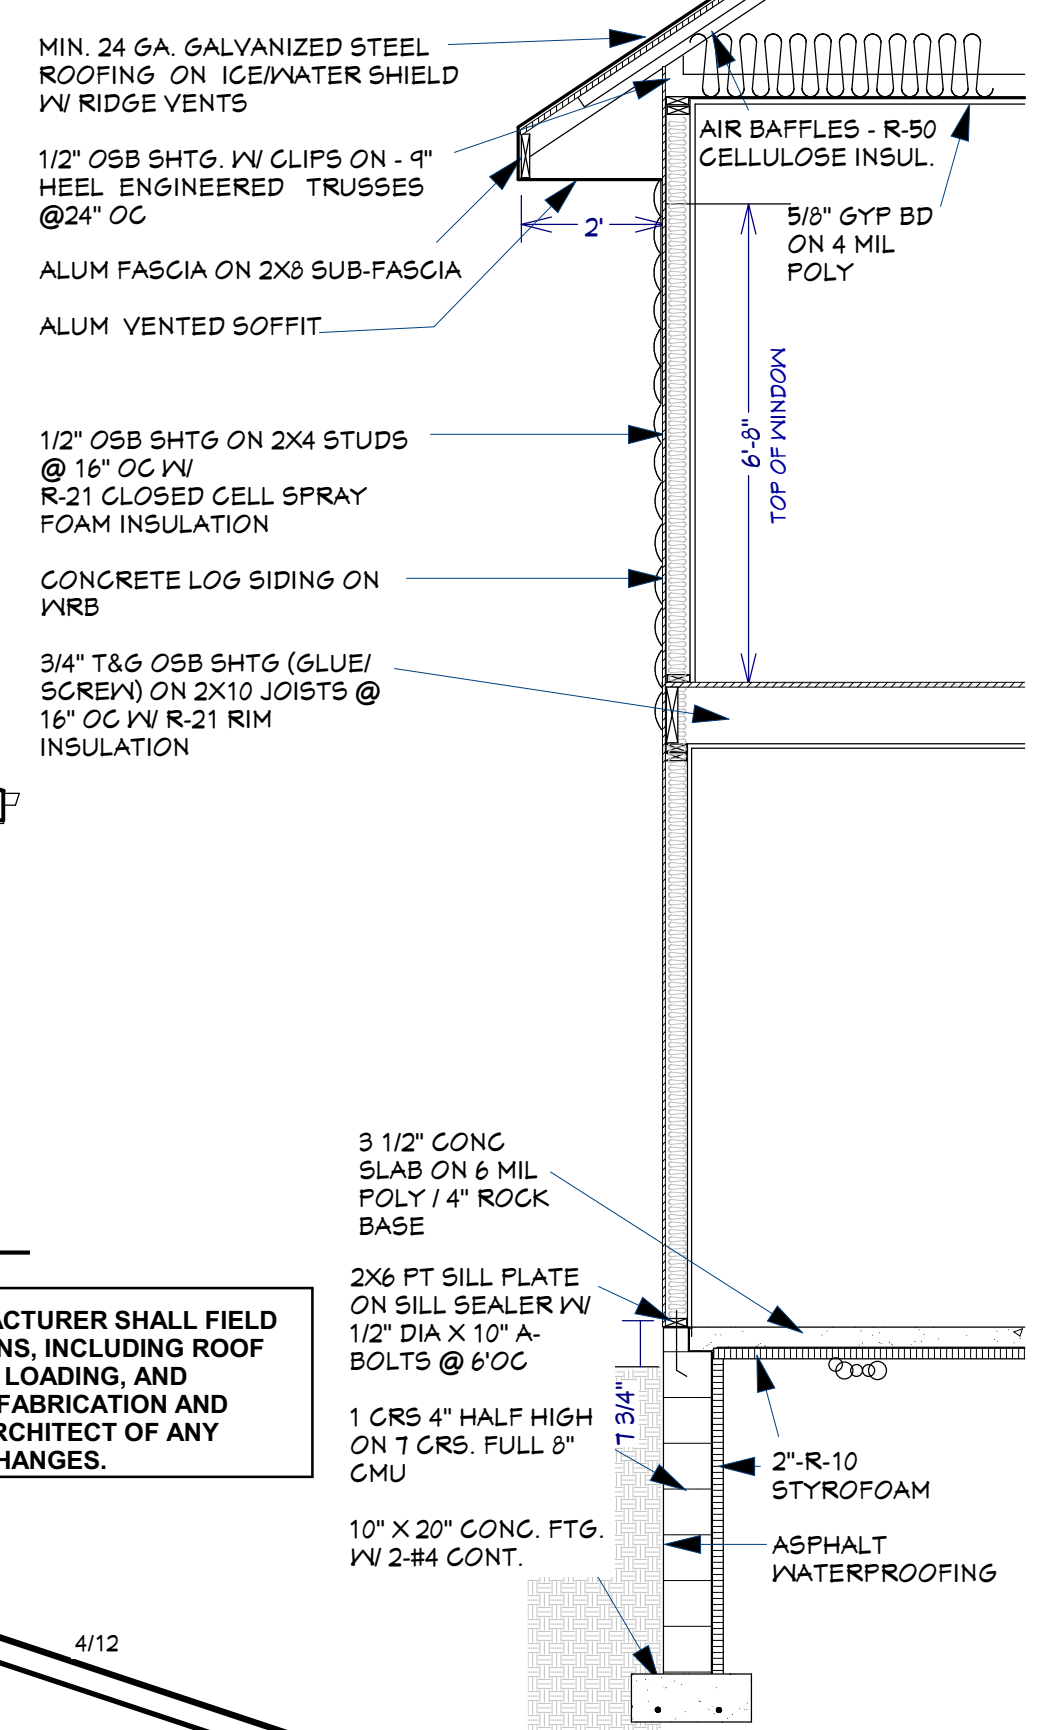

TYPICAL WALL SECTION
3/8"=1'0

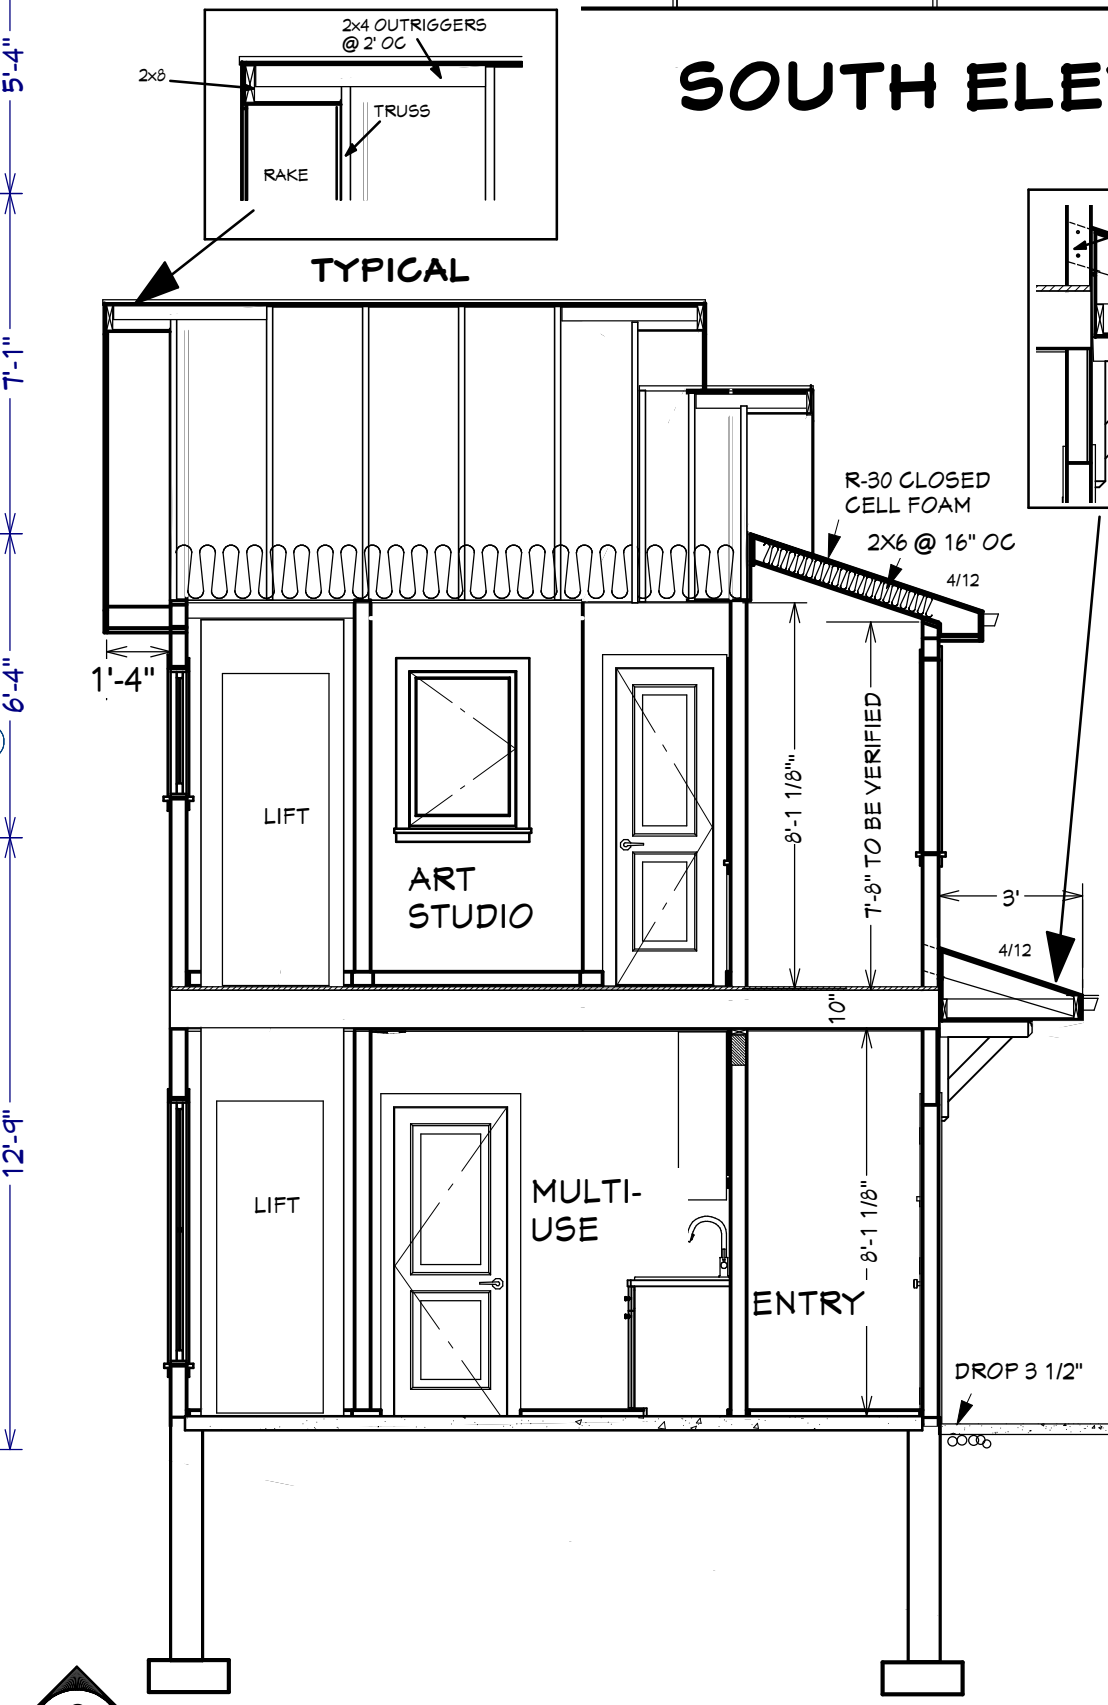

SECTION 1 1/4"=1'0

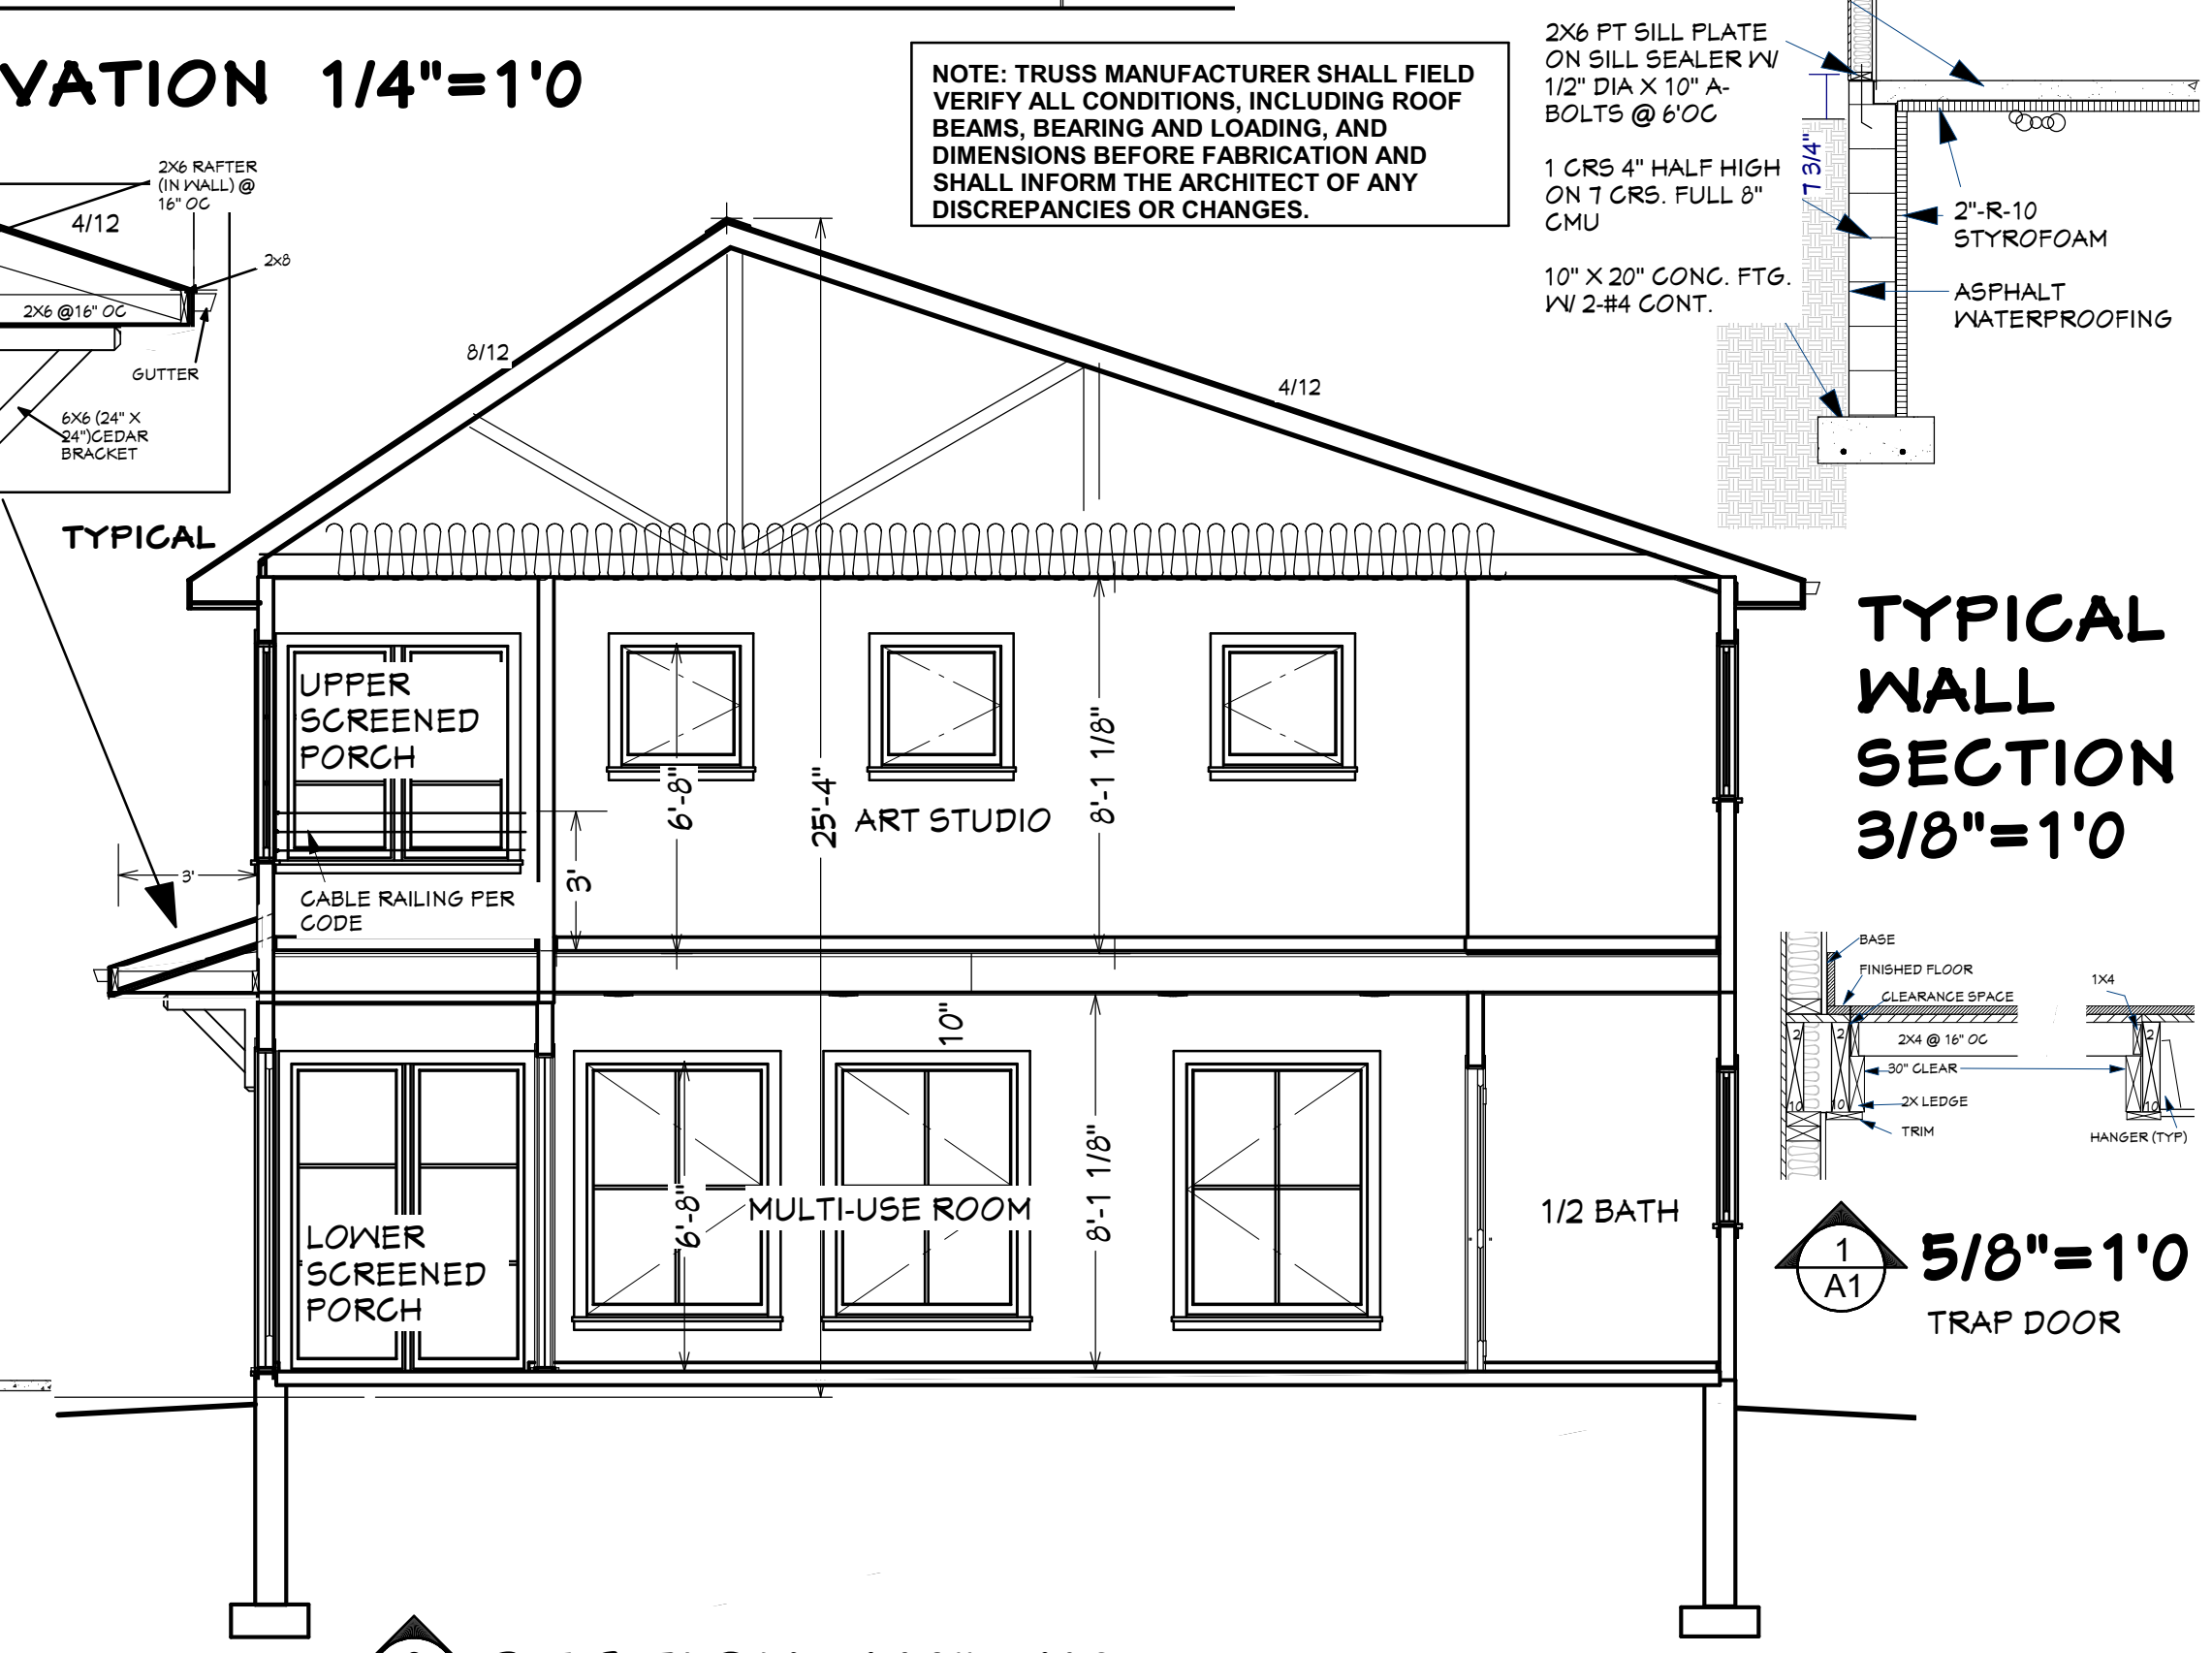

SECTION 2 1/4"=1'0

DRAWINGS PROVIDED BY:
RDC Architects
3303 Emmert St
Shoreview, MN 55126
651-483-1090
Email: rdcarcht@outlook.com

DATE:
11/8/23
FINAL

SHEET:
A-1