

LEGEND

- CONSTRUCTION LIMITS
- WATER SERVICE
- ⊕ WELL
- SANITARY SEWER
- ⊗ CLEANOUT
- SPLASH BLOCK. REFER TO ARCH FOR DETAIL

SHEET NOTES

1. EXISTING UTILITIES ARE BASED ON RECORD DRAWINGS AND HAVE NOT BEEN INDEPENDENTLY VERIFIED BY THE OWNER OR ENGINEER. THE CONTRACTOR SHALL FIELD VERIFY ALL EXISTING UTILITIES PRIOR TO BEGINNING CONSTRUCTION. UTILIZE THE "GOPHER STATE ONE CALL SYSTEM" (1-800-252-1166) TO HAVE PUBLIC UTILITIES LOCATED WITHIN THE CONSTRUCTION LIMITS. CONTACT THE OWNER TO LOCATE PRIVATE UTILITIES LOCATED WITHIN THE CONSTRUCTION LIMITS. NOTIFY THE ENGINEER IMMEDIATELY OF ANY CONFLICTS.
2. UNLESS NOTED OTHERWISE, ALL UTILITY TRENCHES SHALL BE CONSTRUCTED IN ACCORDANCE WITH DETAIL 3 ON SHEET C503.
3. NOT ALL FITTINGS ARE SHOWN IN THE DRAWINGS. PROVIDE ALL NECESSARY FITTINGS TO COMPLETE THE WORK.
4. THE CONTRACTOR SHALL FIELD BEND ALL WATER SERVICE PIPE. PROVIDE MINIMUM INSIDE BEND RADIUS OF 5 FEET.

SHEET KEY NOTES

- ① THE PROPOSED WATER SERVICE SHALL BE INSTALLED WITH A MINIMUM 7.5' OF COVER.
- ② CONNECT TO PROPOSED BUILDING PLUMBING 5 FEET FROM THE OUTER BUILDING WALL. REFER TO MECHANICAL FOR ADDITIONAL INFORMATION.
- ③ SEPTIC SITE TO BE DETERMINED BY FIELD TESTING. DESIGN OF THIS SYSTEM IS BY THE CONTRACTOR. COORDINATE WITH LHB THE FINAL LOCATION OF THE SYSTEM AND ANY CHANGES THAT ARE NEEDED TO THE SANITARY PIPING SHOWN.
- ④ WELL LOCATION TO BE CONFIRMED IN THE FIELD. DESIGN OF THIS SYSTEM IS BY THE CONTRACTOR. COORDINATE WITH LHB THE FINAL LOCATION OF THE SYSTEM AND ANY CHANGES THAT ARE NEEDED TO THE PIPING SHOWN.
- ⑤ GAS METER LOCATION. GAS SERVICE TO BE DESIGNED BY CONTRACTOR. IF PROPANE TANK IS NEEDED COORDINATE LOCATION WITH LHB.

CLIENT:
ABDO MARKETHOUSE, LLC
 601 MARQUETTE AVENUE NORTH
 MINNEAPOLIS, MN 55402

THIS SQUARE APPEARS 1/2" x 1/2" ON FULL SIZE SHEETS

2	02/09/2024	BID/PERMIT SET
1	01/22/2024	OWNER REVIEW SET
NO	DATE	ISSUED FOR

1	02/09/2024	AS1#1
NO	DATE	REVISION

I HEREBY CERTIFY that this plan, specification or report was prepared by me or under my direct supervision and that I am a duly Licensed Professional Engineer under the laws of the State of Minnesota.

SIGNATURE: *Jordan Cabak*

TYPED OR PRINTED NAME: JORDAN CABAK

DATE: 02/09/2024 REG. NO.: 52249


COPYRIGHT 2024 BY LHB, INC. ALL RIGHTS RESERVED.

PROJECT NAME:
DOLLAR GENERAL STORE 30613
 321ST AVE
 MALMO, MN 56431

DRAWING TITLE:
UTILITY PLAN

DRAWN BY: DPG
 CHECKED BY: BJH
 PROJ. NO: 236502
 DRAWING NO:

C201

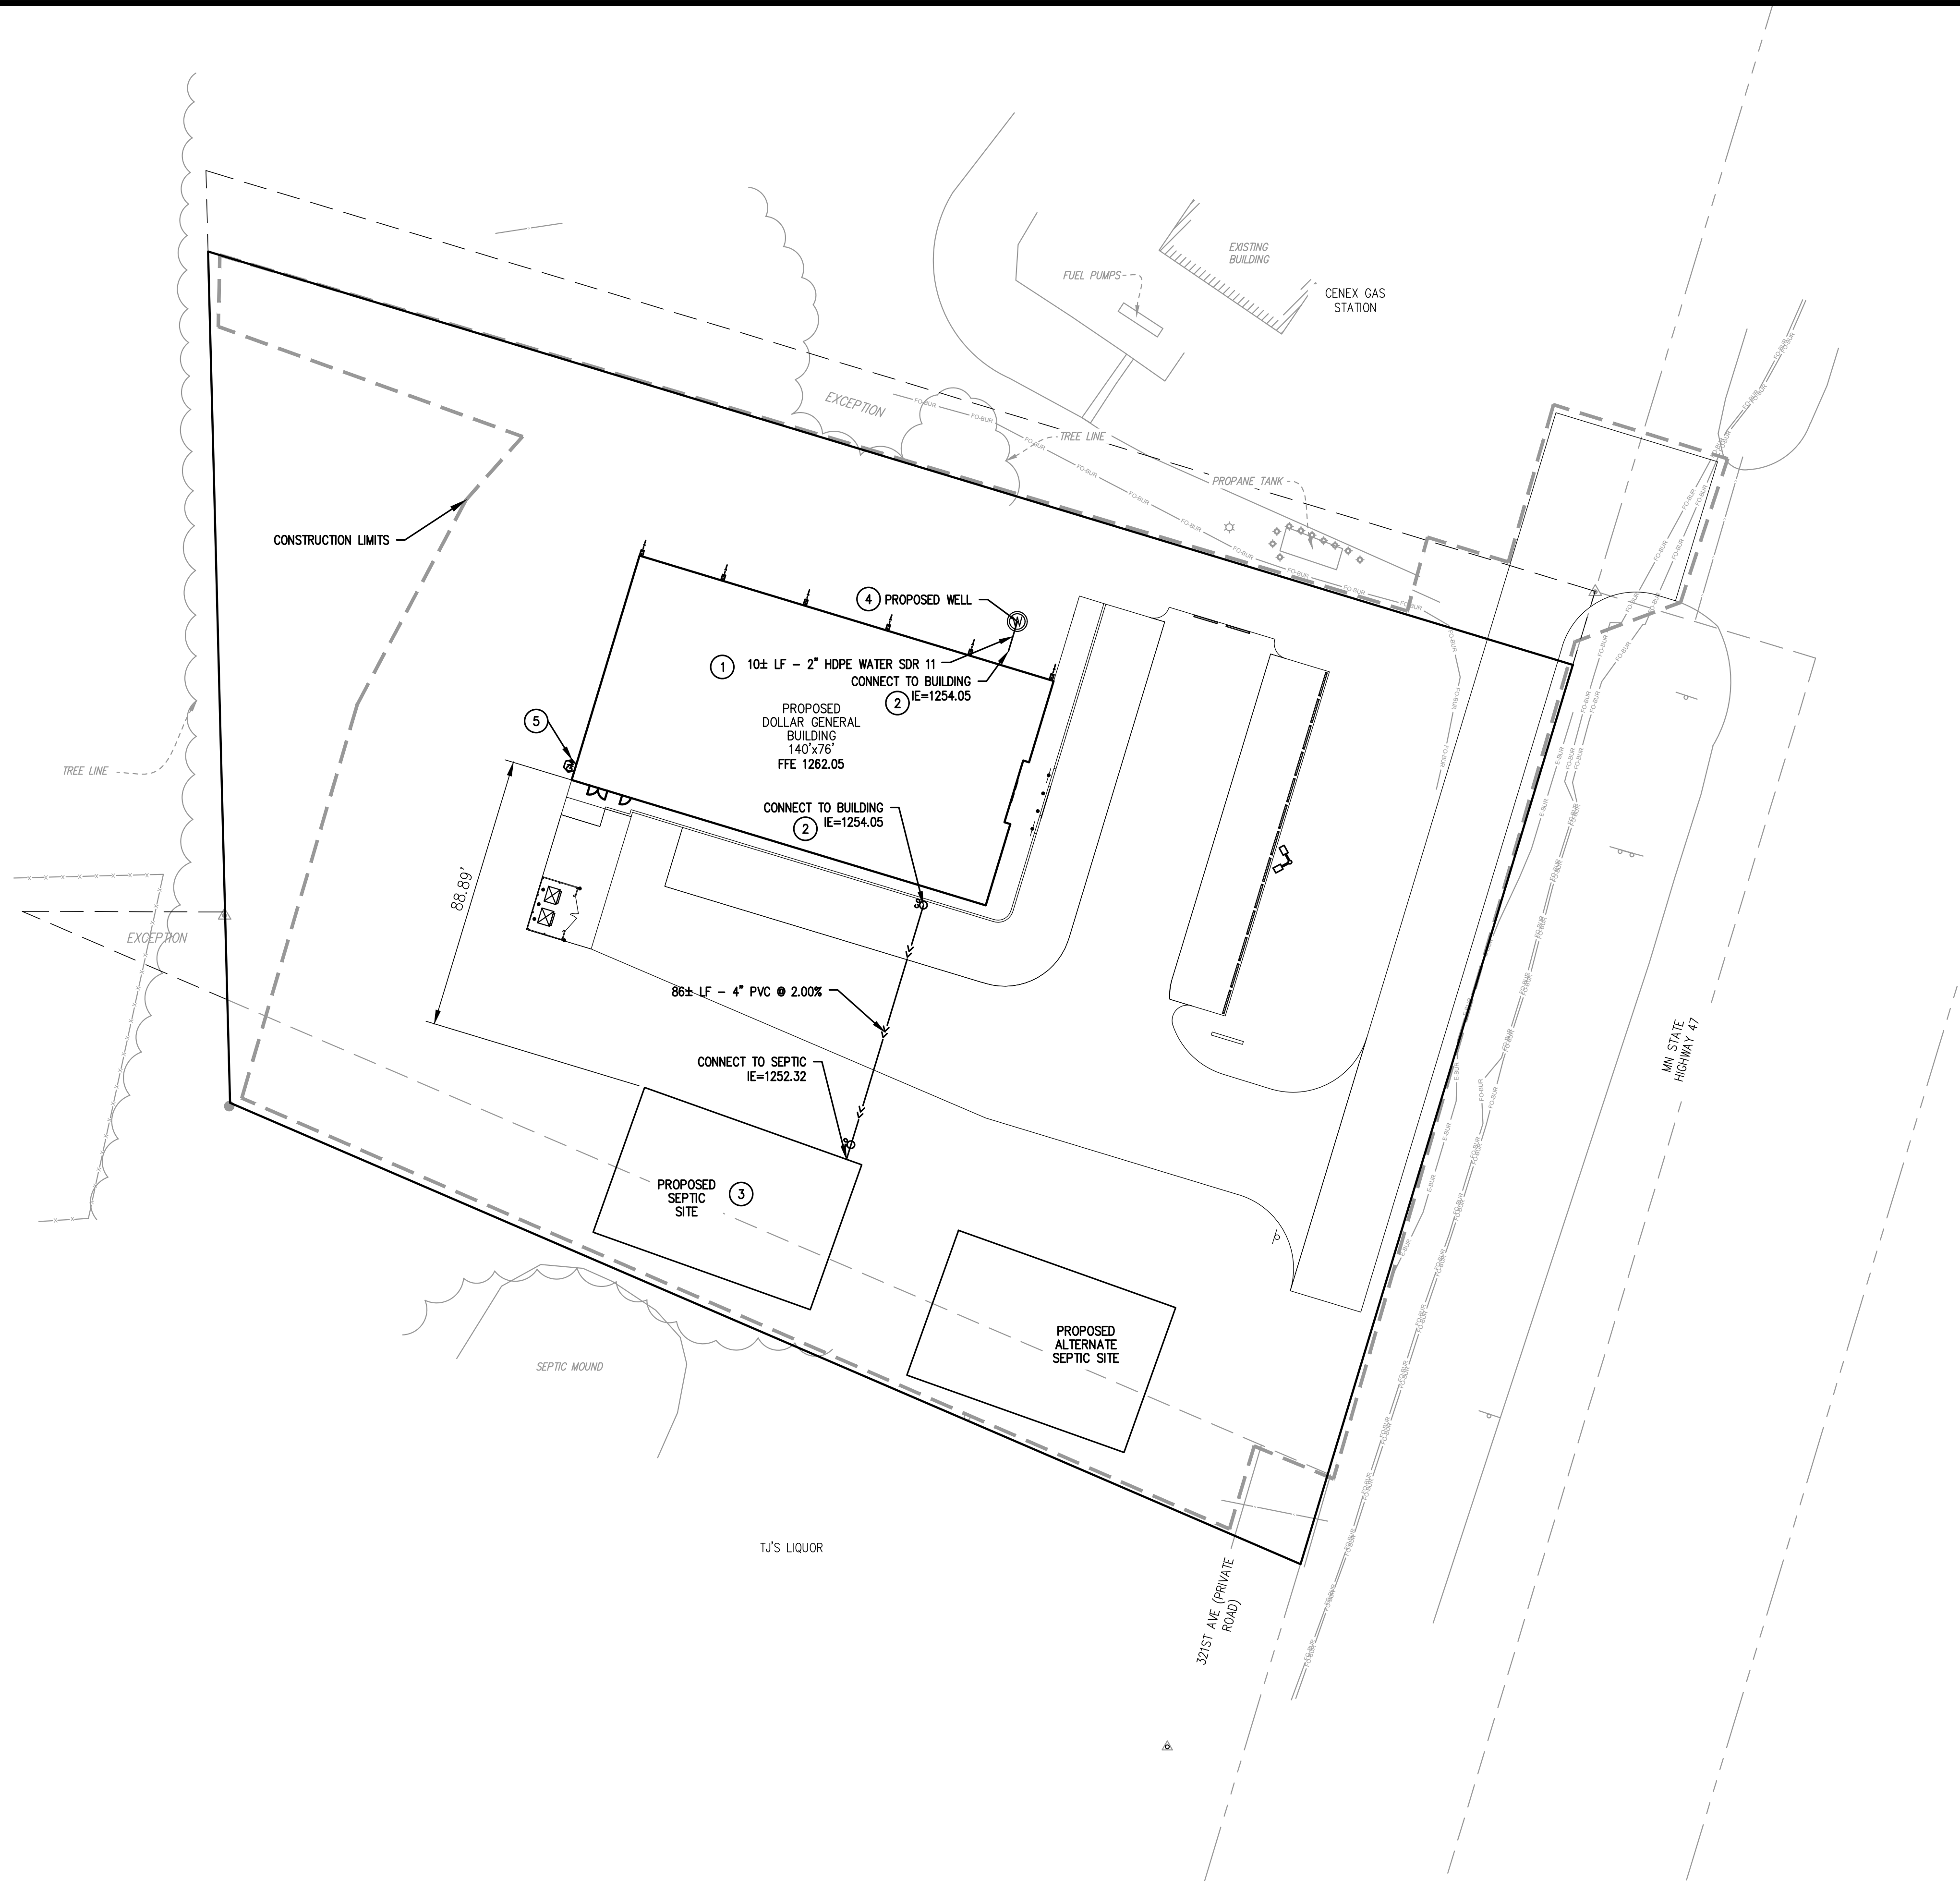

WARNING
 LOCATION OF ALL UNDERGROUND UTILITIES SHALL BE VERIFIED BY THE CONTRACTOR. CALL BEFORE DIGGING
 MINNESOTA ONE-CALL SYSTEM
 1-800-252-1166
 REQUIRED BY MN STATUTE 216D

