

FARM ISLAND LAKE

Lake No.: 01015900

Lake Classification: Recreational Development (RD)


Date: June 15, 2020

Water Elevation = 1255.2 feet (MSL 1912)

O.H.W. Elevation = 1255.5 feet (MSL 1912)

OHW  
LINE

○ SITE PLAN / LAYOUT  
SCALE: N / A

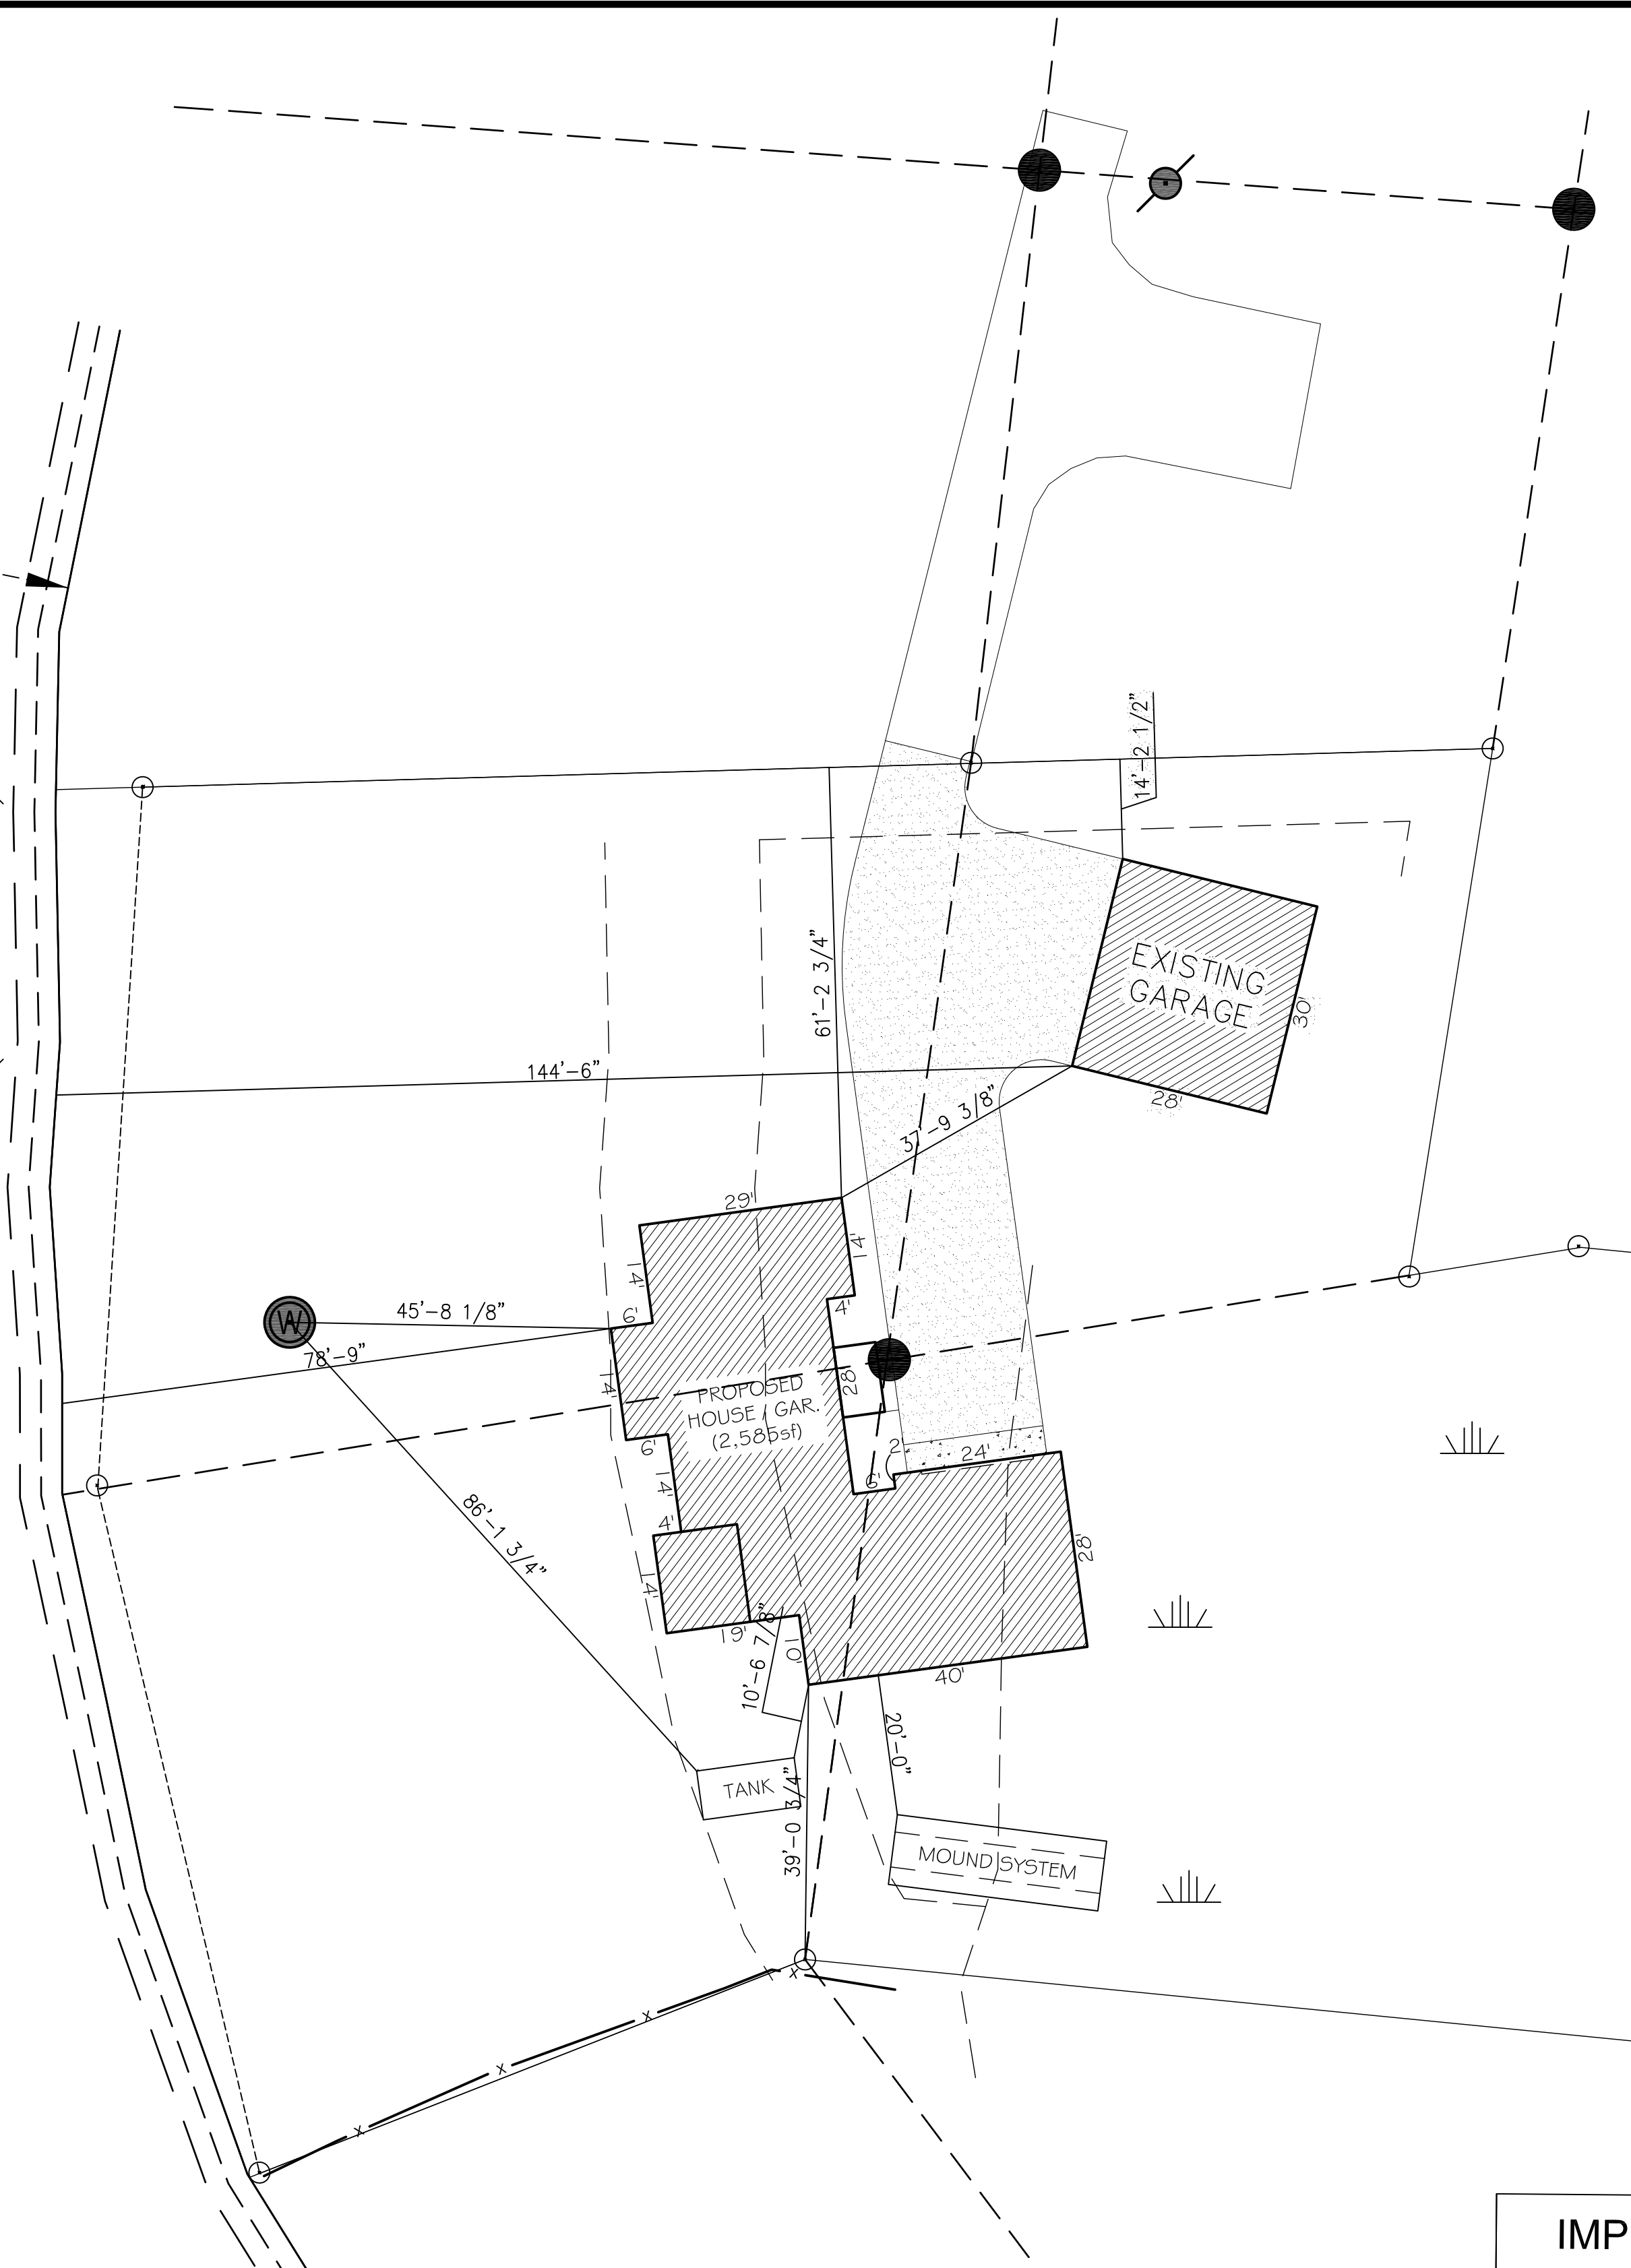

AREA  
68383±sq.ft.  
1.56±ac.

IMPERVIOUS CALCULATIONS	
PROPOSED DRIVEWAY / APRONS	2,445sf
PROPOSED ENTRY PORCH / SIDEWALK	80sf
PROPOSED HOUSE + ATTACHED GARAGE	2,585sf
EXISTING DETACHED GARAGE	840sf
TOTAL	5,950sf
LOT SIZE	68,383sf
IMPERVIOUS COVERAGE (5,950sf / 68,383sf)	8.7%

SE CORNER  
GOV'T LOT 3  
SECTION 29  
T46, R27

NORTH LINE OF GOV'T LOT 2

GOV'T LOT 2

MC NE CORNER  
OF GOV'T LOT 2

442ND PL. (f.k.a. JOHNSON)  
S 28°33'08" W 121.06  
N 04°42'47" W 83.65

GOV'T LOT 1

GOV'T LOT 3

DATE	REV#	REVISIONS	DESCRIPTION	BY

DATE: 6/17/24  
SCALE: N / A  
DRAWN BY: MWS  
CHECKED BY:  
JOB NUMBER:

HIGHUM RESIDENCE  
SITE PLAN / LAYOUT