


# Plot Plan SKETCH SHEET

CLIENT: \_\_\_\_\_

DATE: 5-13-16

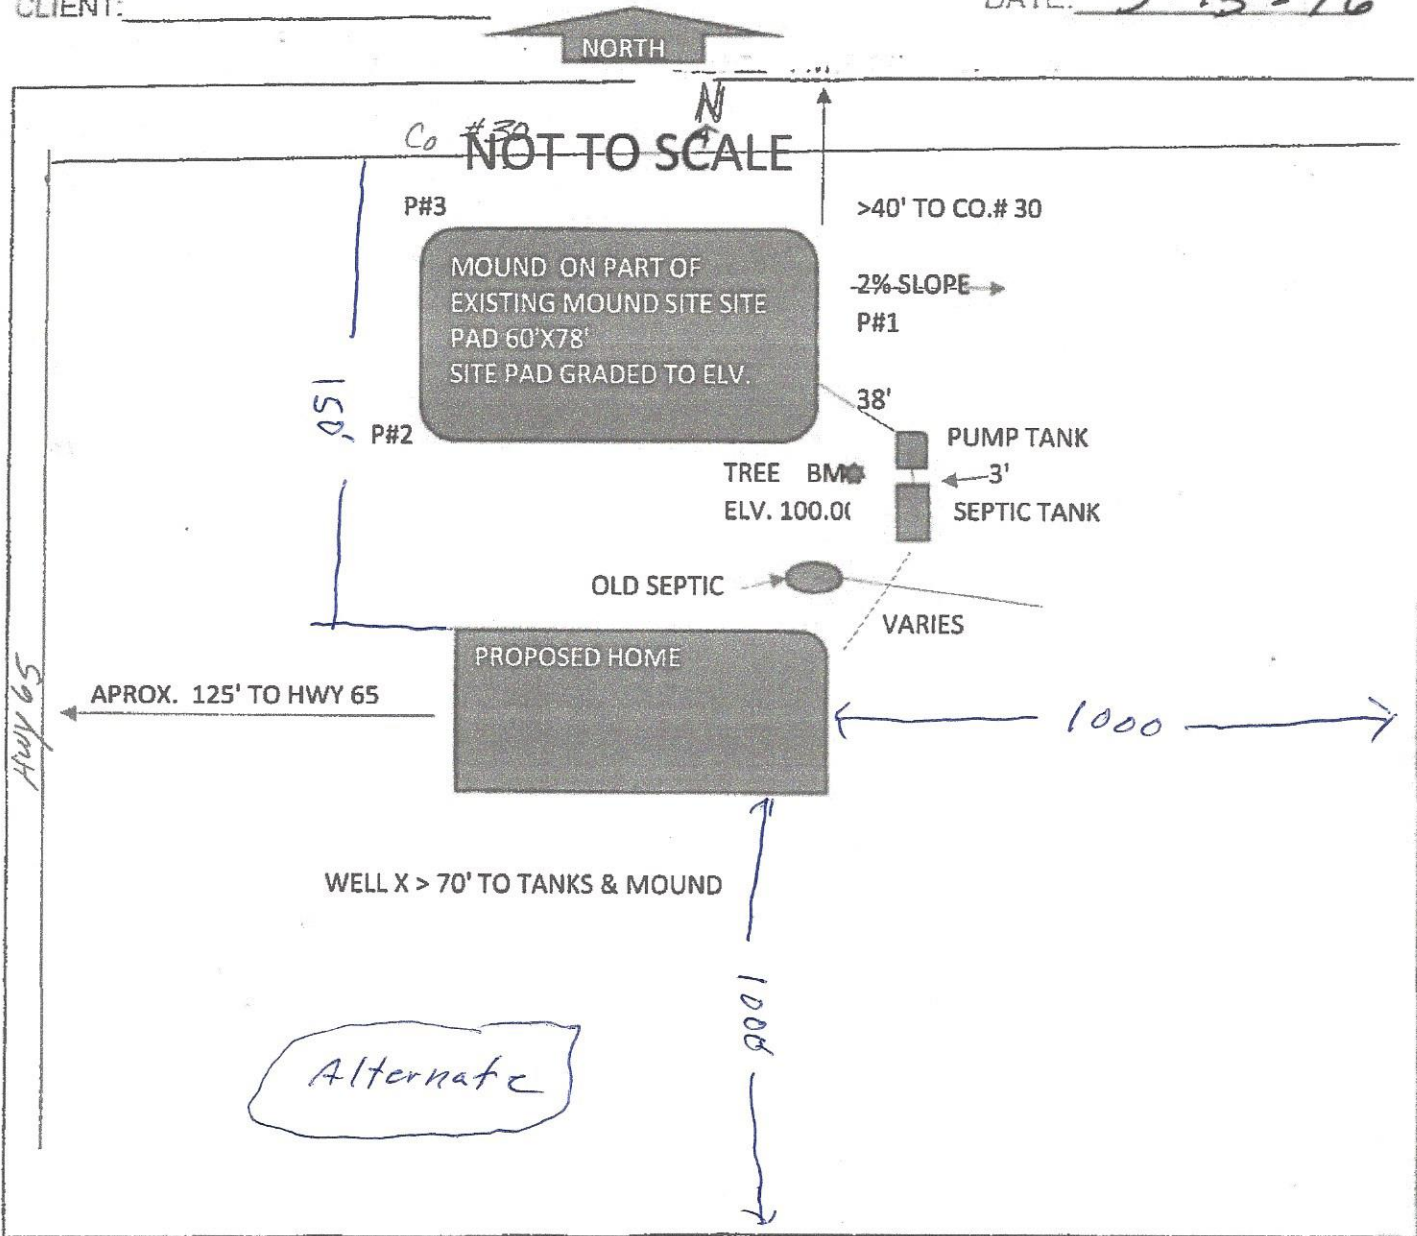

### CHECK OFF LIST--HAVE ALL OF THE FOLLOWING BEEN DRAWN ON THE MAP??

**SHOW EXISTING OR PROPOSED**

- WATER WELLS WITHIN 100 FT OF TREATMENT AREAS
- PRESSURE WATER LINES WITHIN 10 FT OF TREATMENT AREAS
- STRUCTURES
- ALL SOIL TREATMENT AREAS
- HORIZONTAL AND VERTICAL REFERENCE
- POINT OF SOIL BORINGS
- LOT EASEMENTS
- DISTURBED/ COMPACTED AREAS
- SITE PROTECTION--LATHE AND RIBBON EVERY 15 FT
- ACCESS ROUTE FOR TANK MAINTENANCE

**REQUIRED SETBACKS**

- STRUCTURES
- OHWL
- LOT IMPROVEMENTS
- ALL LISTS COMPONENTS
- DIRECTION OF SLOPE
- ALL LOT DIMENSIONS
- PROPERTY LINES

COMMENTS:

**INDICATE ELEVATIONS**

- BENCHMARK 100.00
- ELEVATION OF SEWER LINE @ HOUSE VARIES
- ELEVATION @ TANK INLET 98.16
- ELEVATION @ BOTTOM OF ROCK LAYER \_\_\_\_\_
- ELEVATION @ BOTTOM OF BORING OR RESTRICTIVE LAYER 97.75
- ELEVATION OF PUMP \_\_\_\_\_
- ELEVATION OF DISTRIBUTION DEVICE 102.25

DESIGNER SIGNATURE \_\_\_\_\_  
LICENSE# 1472

DATE 5-13-16