



**FOUNDATION PLAN 1/4" = 1'-0"**

© COPYRIGHT BEYOND DESIGN ARCHITECTURE

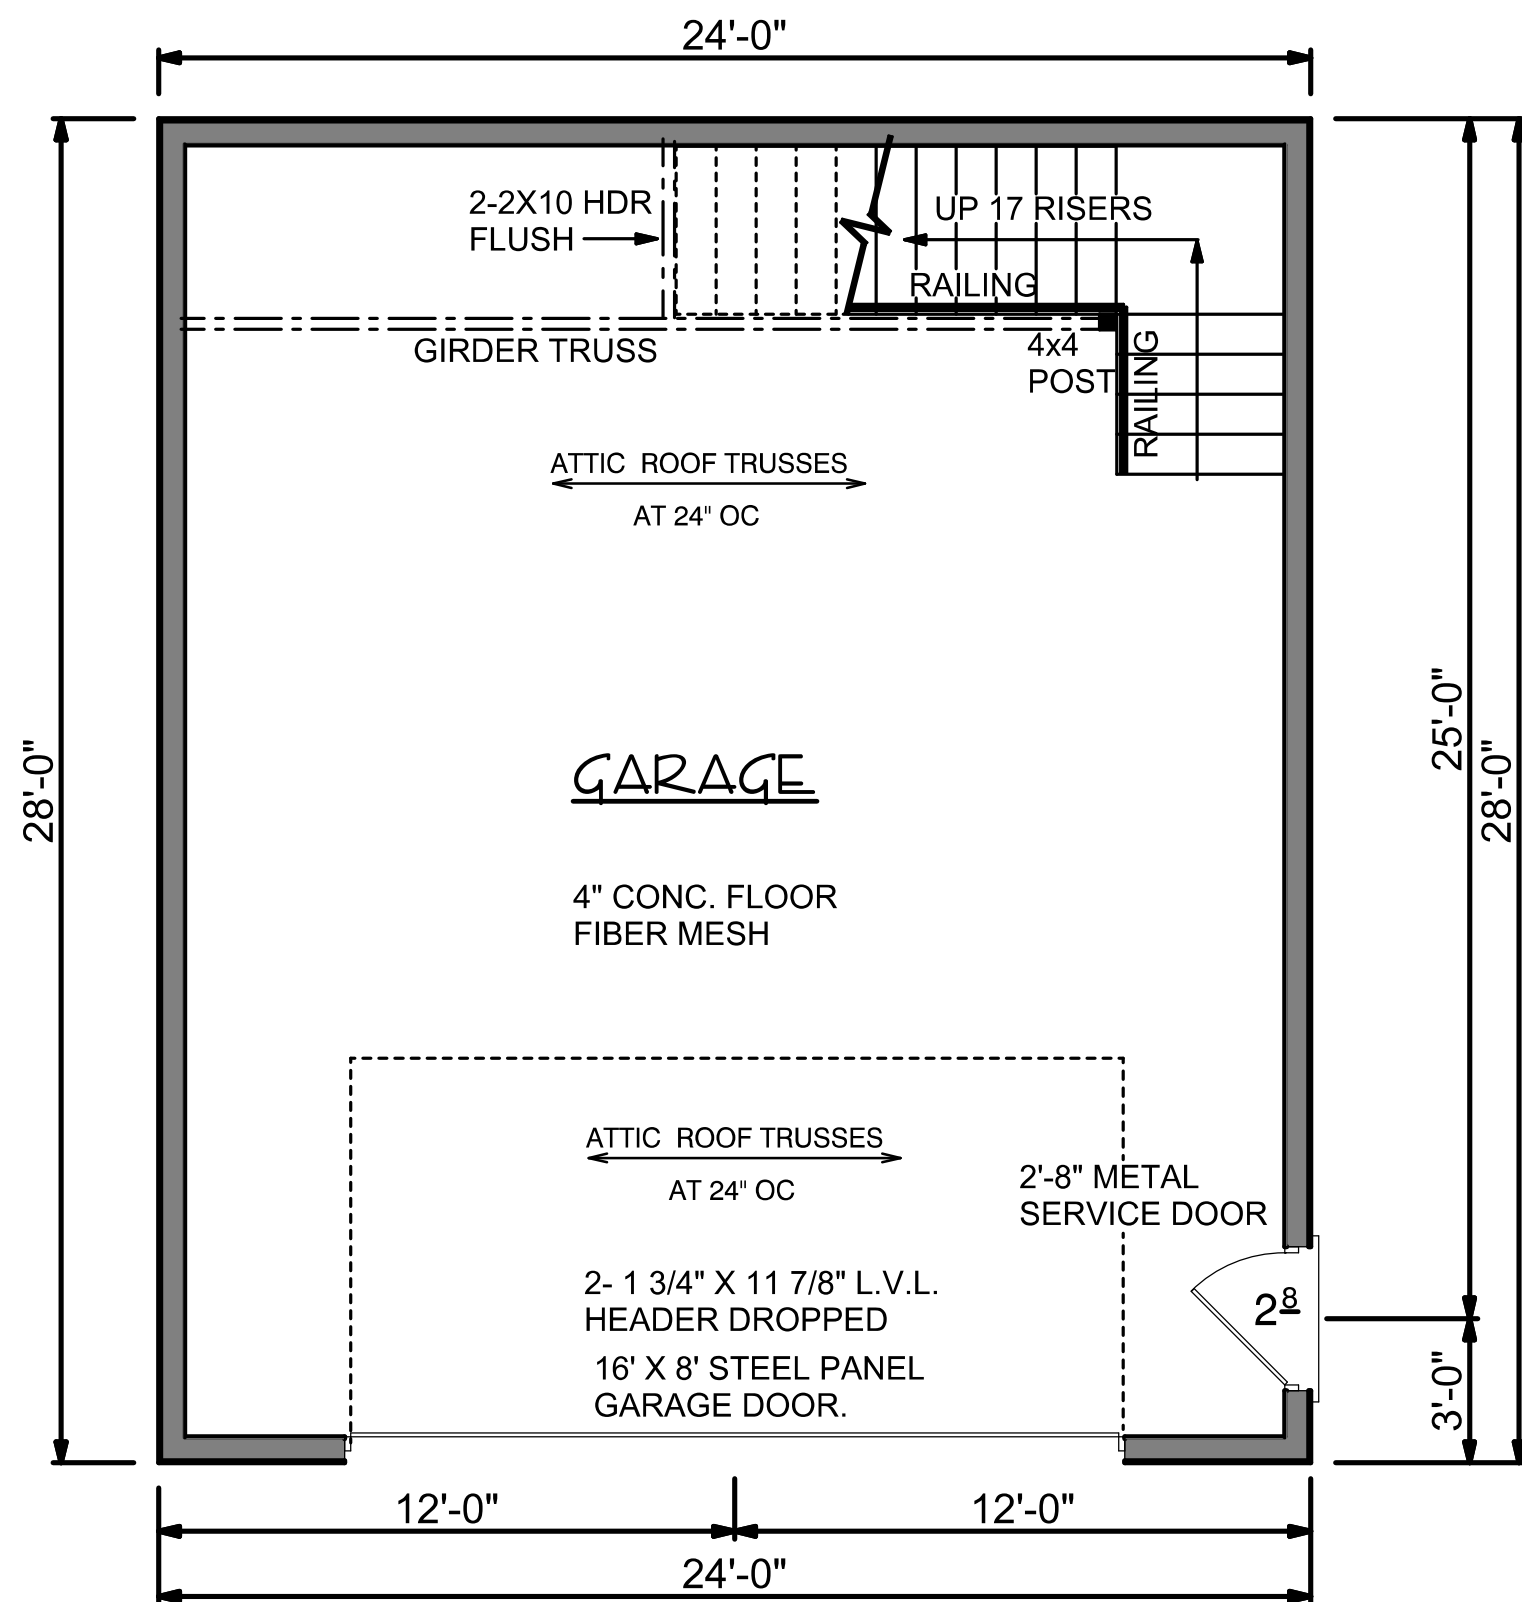

**MAIN FLOOR PLAN 1/4" = 1'-0"**

© COPYRIGHT BEYOND DESIGN ARCHITECTURE

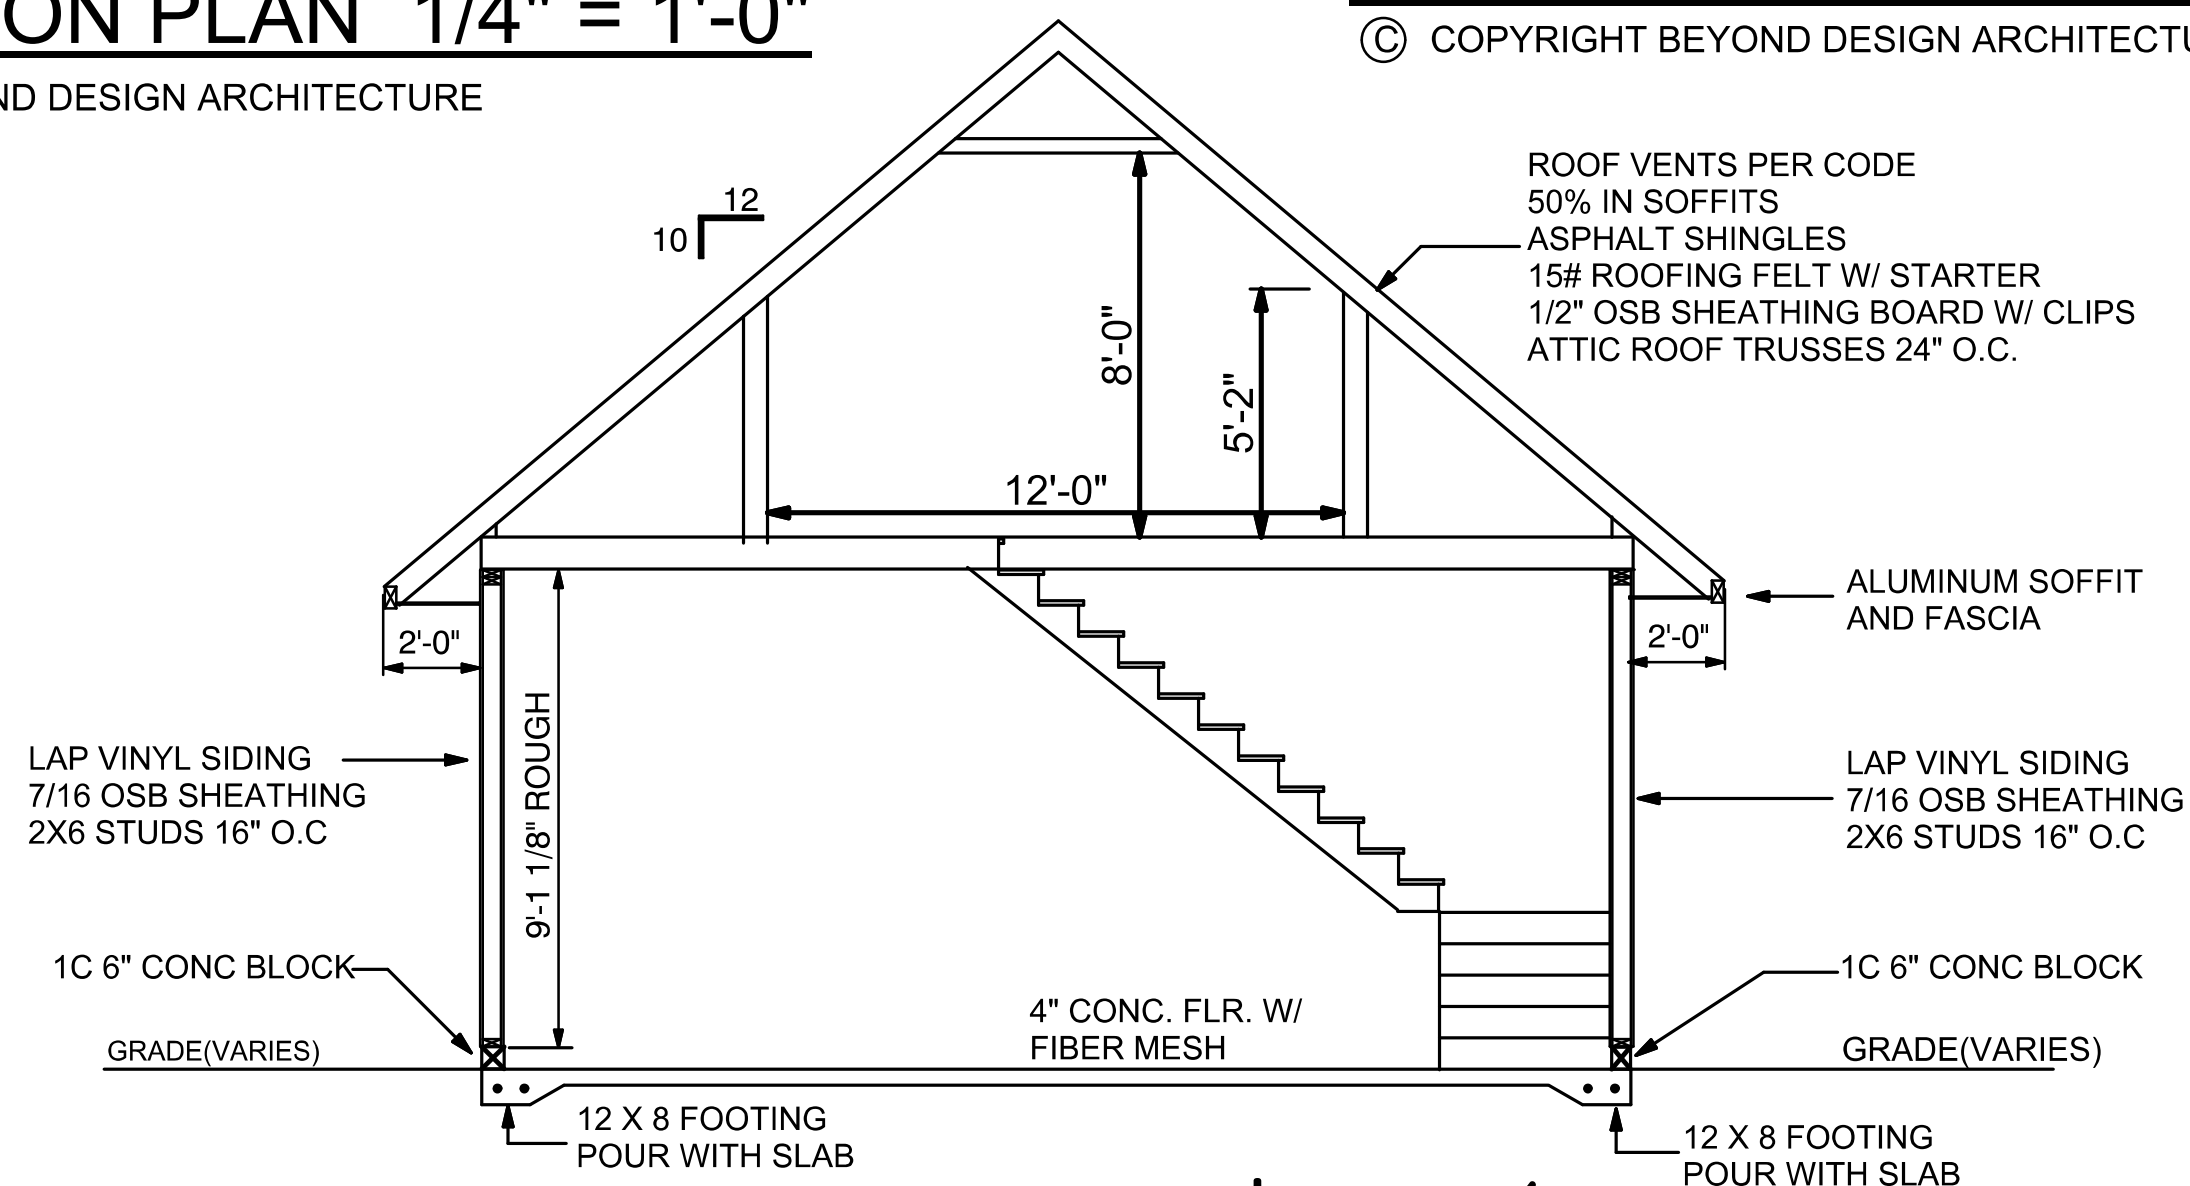

**CROSS SECTION A 1/4"**

PLAN NUMBER  
21633

DATE  
3-11-2016

REVISIONS

RESIDENCE FOR:

**THEISEN**

BUILT BY:

612-597-4269

