

PLAN NUMBER
21633



DATE
3-11-2016

REVISIONS

RESIDENCE FOR:
THEISEN

BUILT BY:

612-597-4269

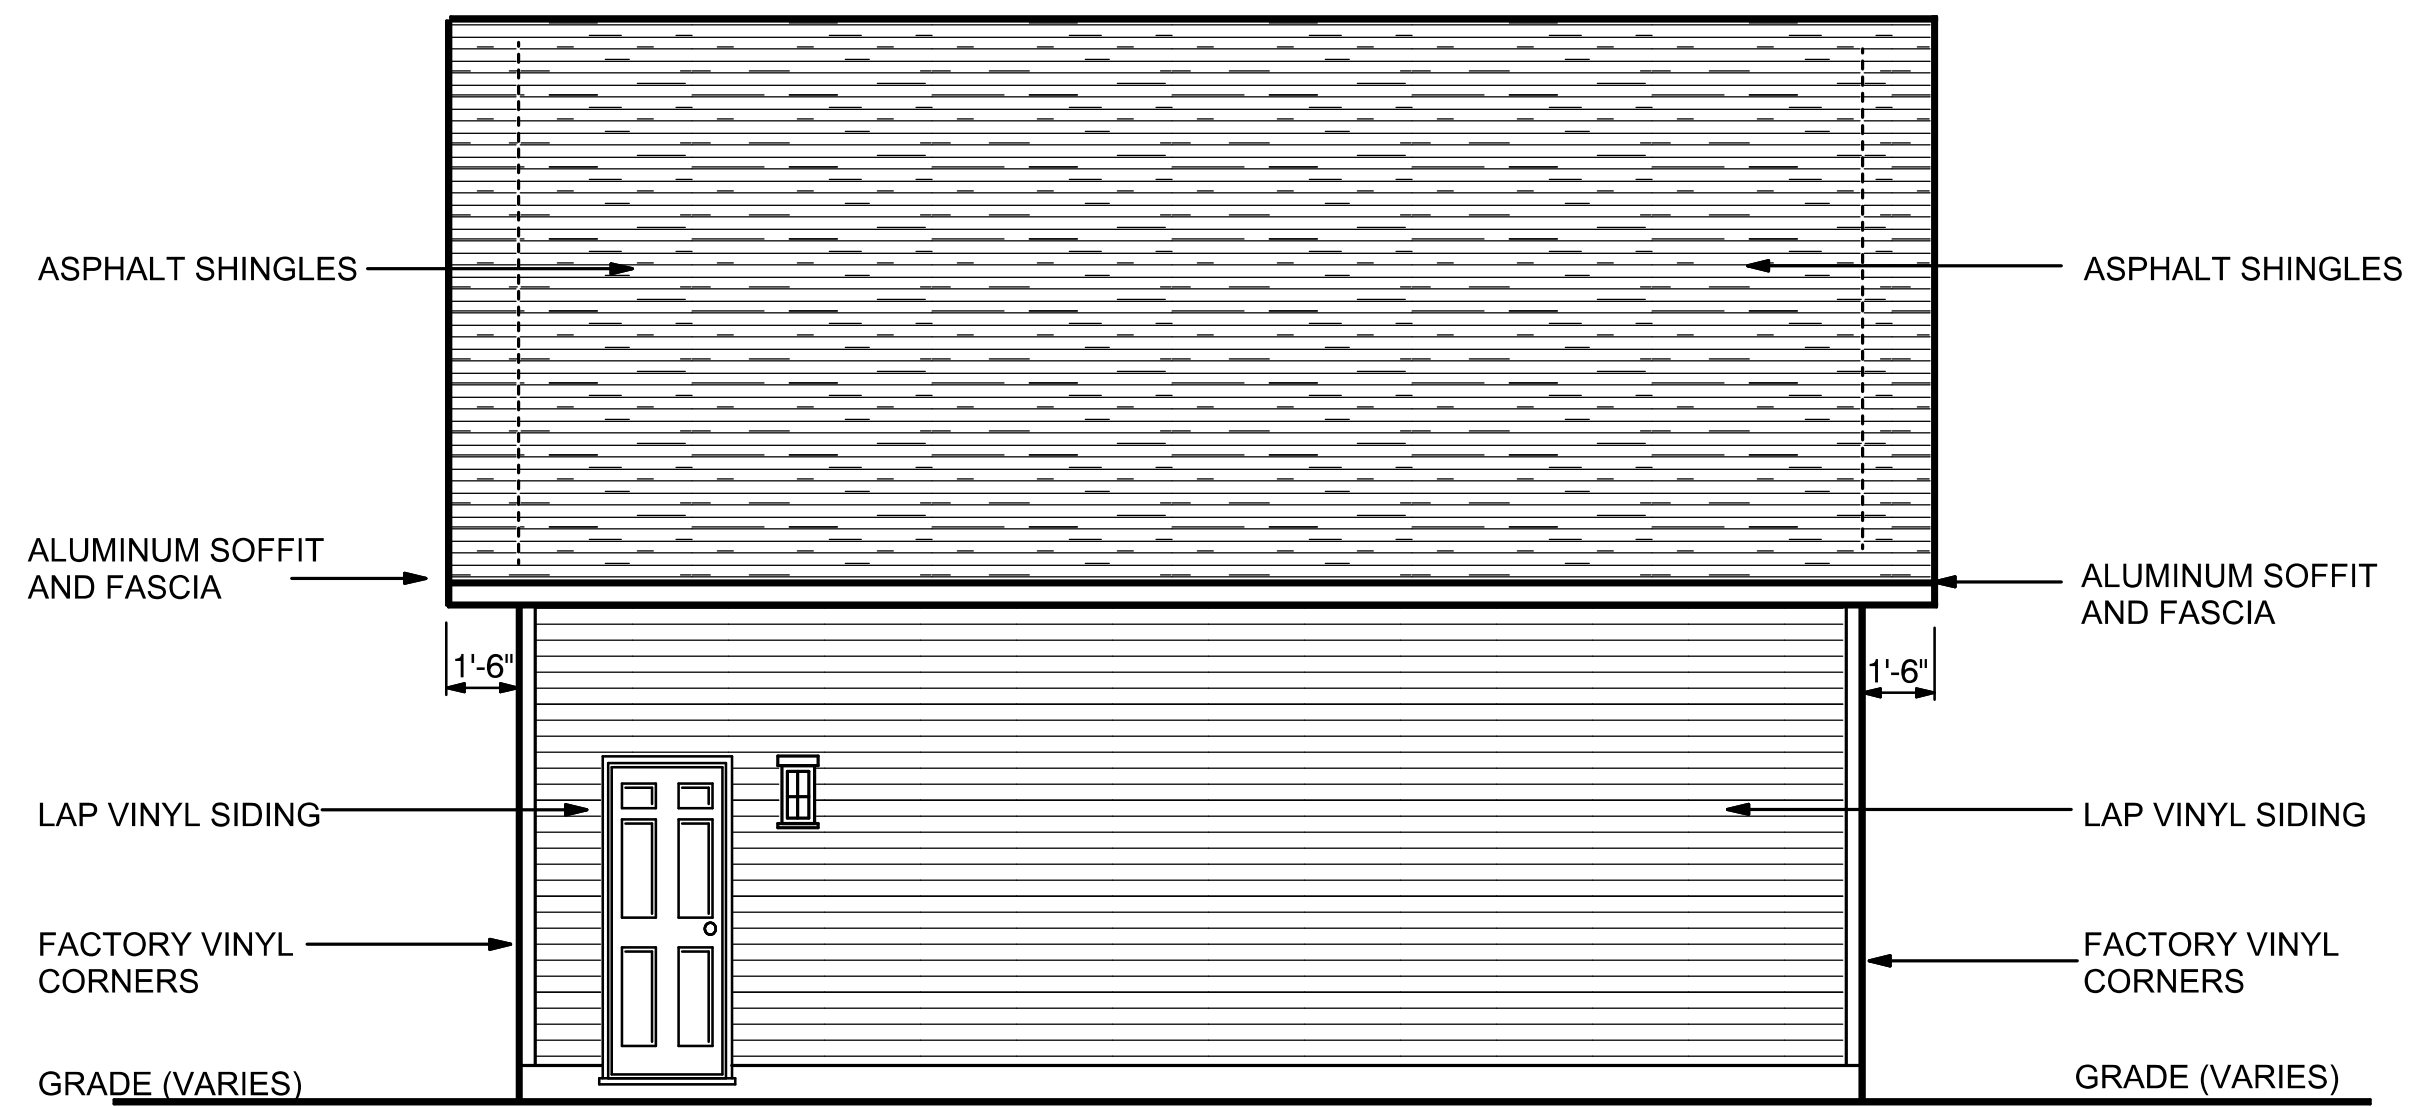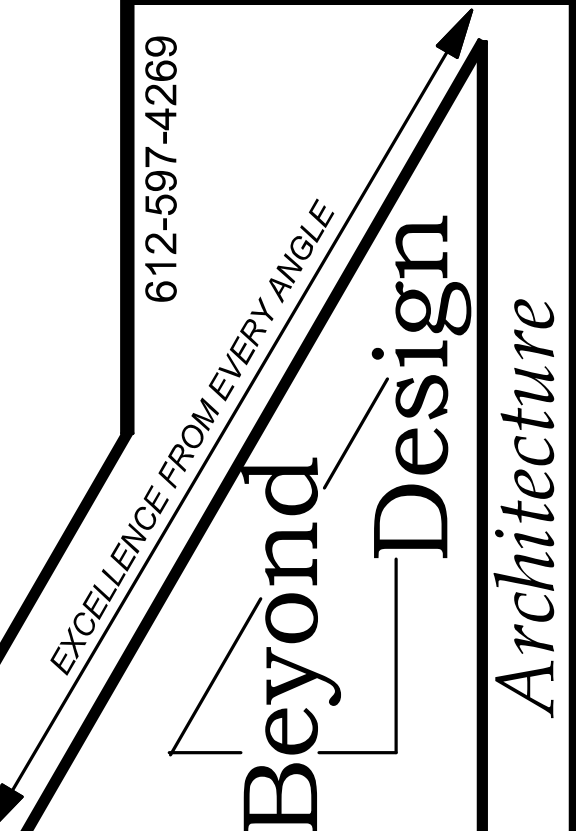

RIGHT ELEVATION 1/4" = 1'-0"

© COPYRIGHT BEYOND DESIGN ARCHITECTURE



LEFT ELEVATION 1/4" = 1'-0"

© COPYRIGHT BEYOND DESIGN ARCHITECTURE