


FRONT ELEVATION 1/4" = 1'-0"

© COPYRIGHT NEW DIMENSIONS RENOVATION

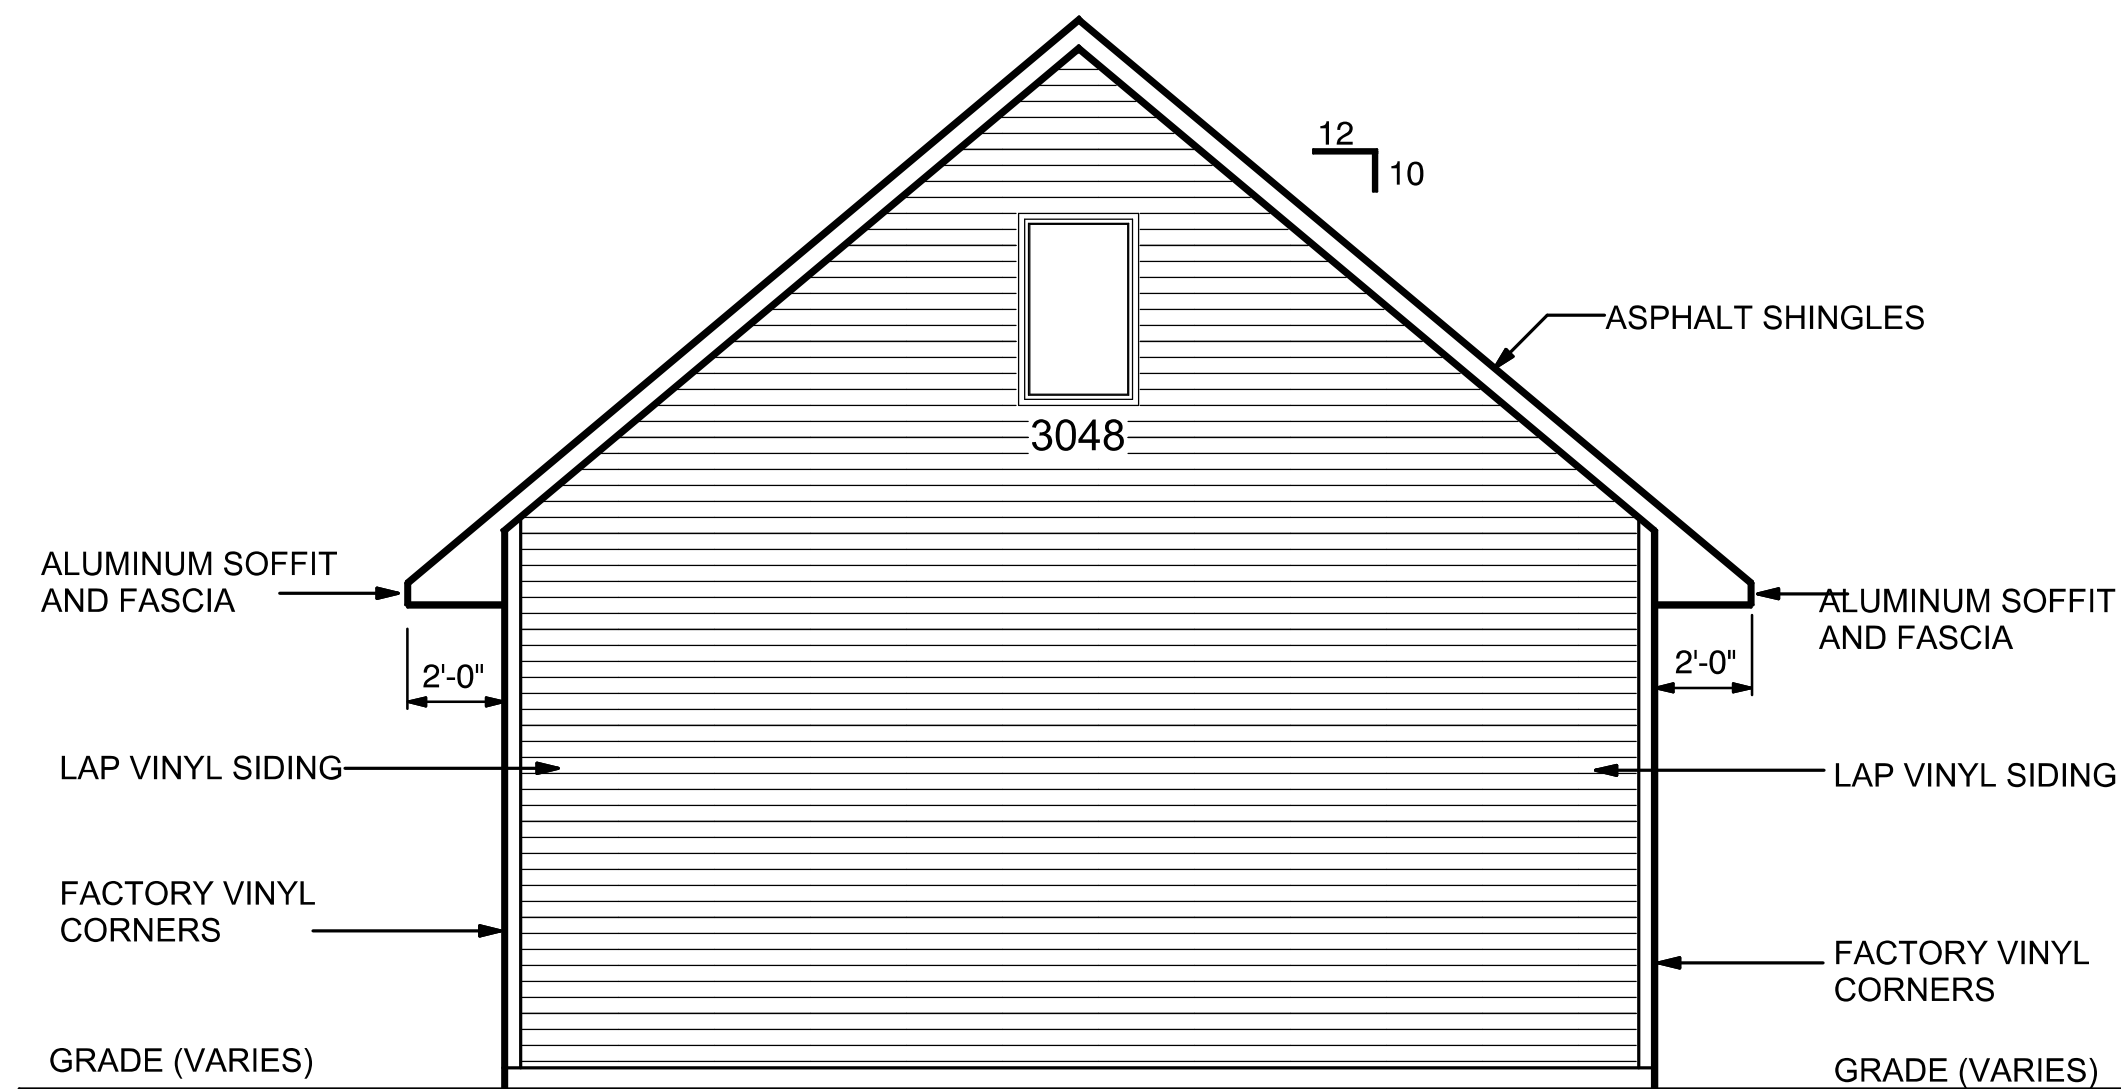

REAR ELEVATION 1/4" = 1'-0"

© COPYRIGHT NEW DIMENSIONS RENOVATION

PLAN NUMBER
21633

DATE
3-11-2016

REVISIONS

RESIDENCE FOR:
THEISEN

BUILT BY:

612-597-4269

