


N ↑

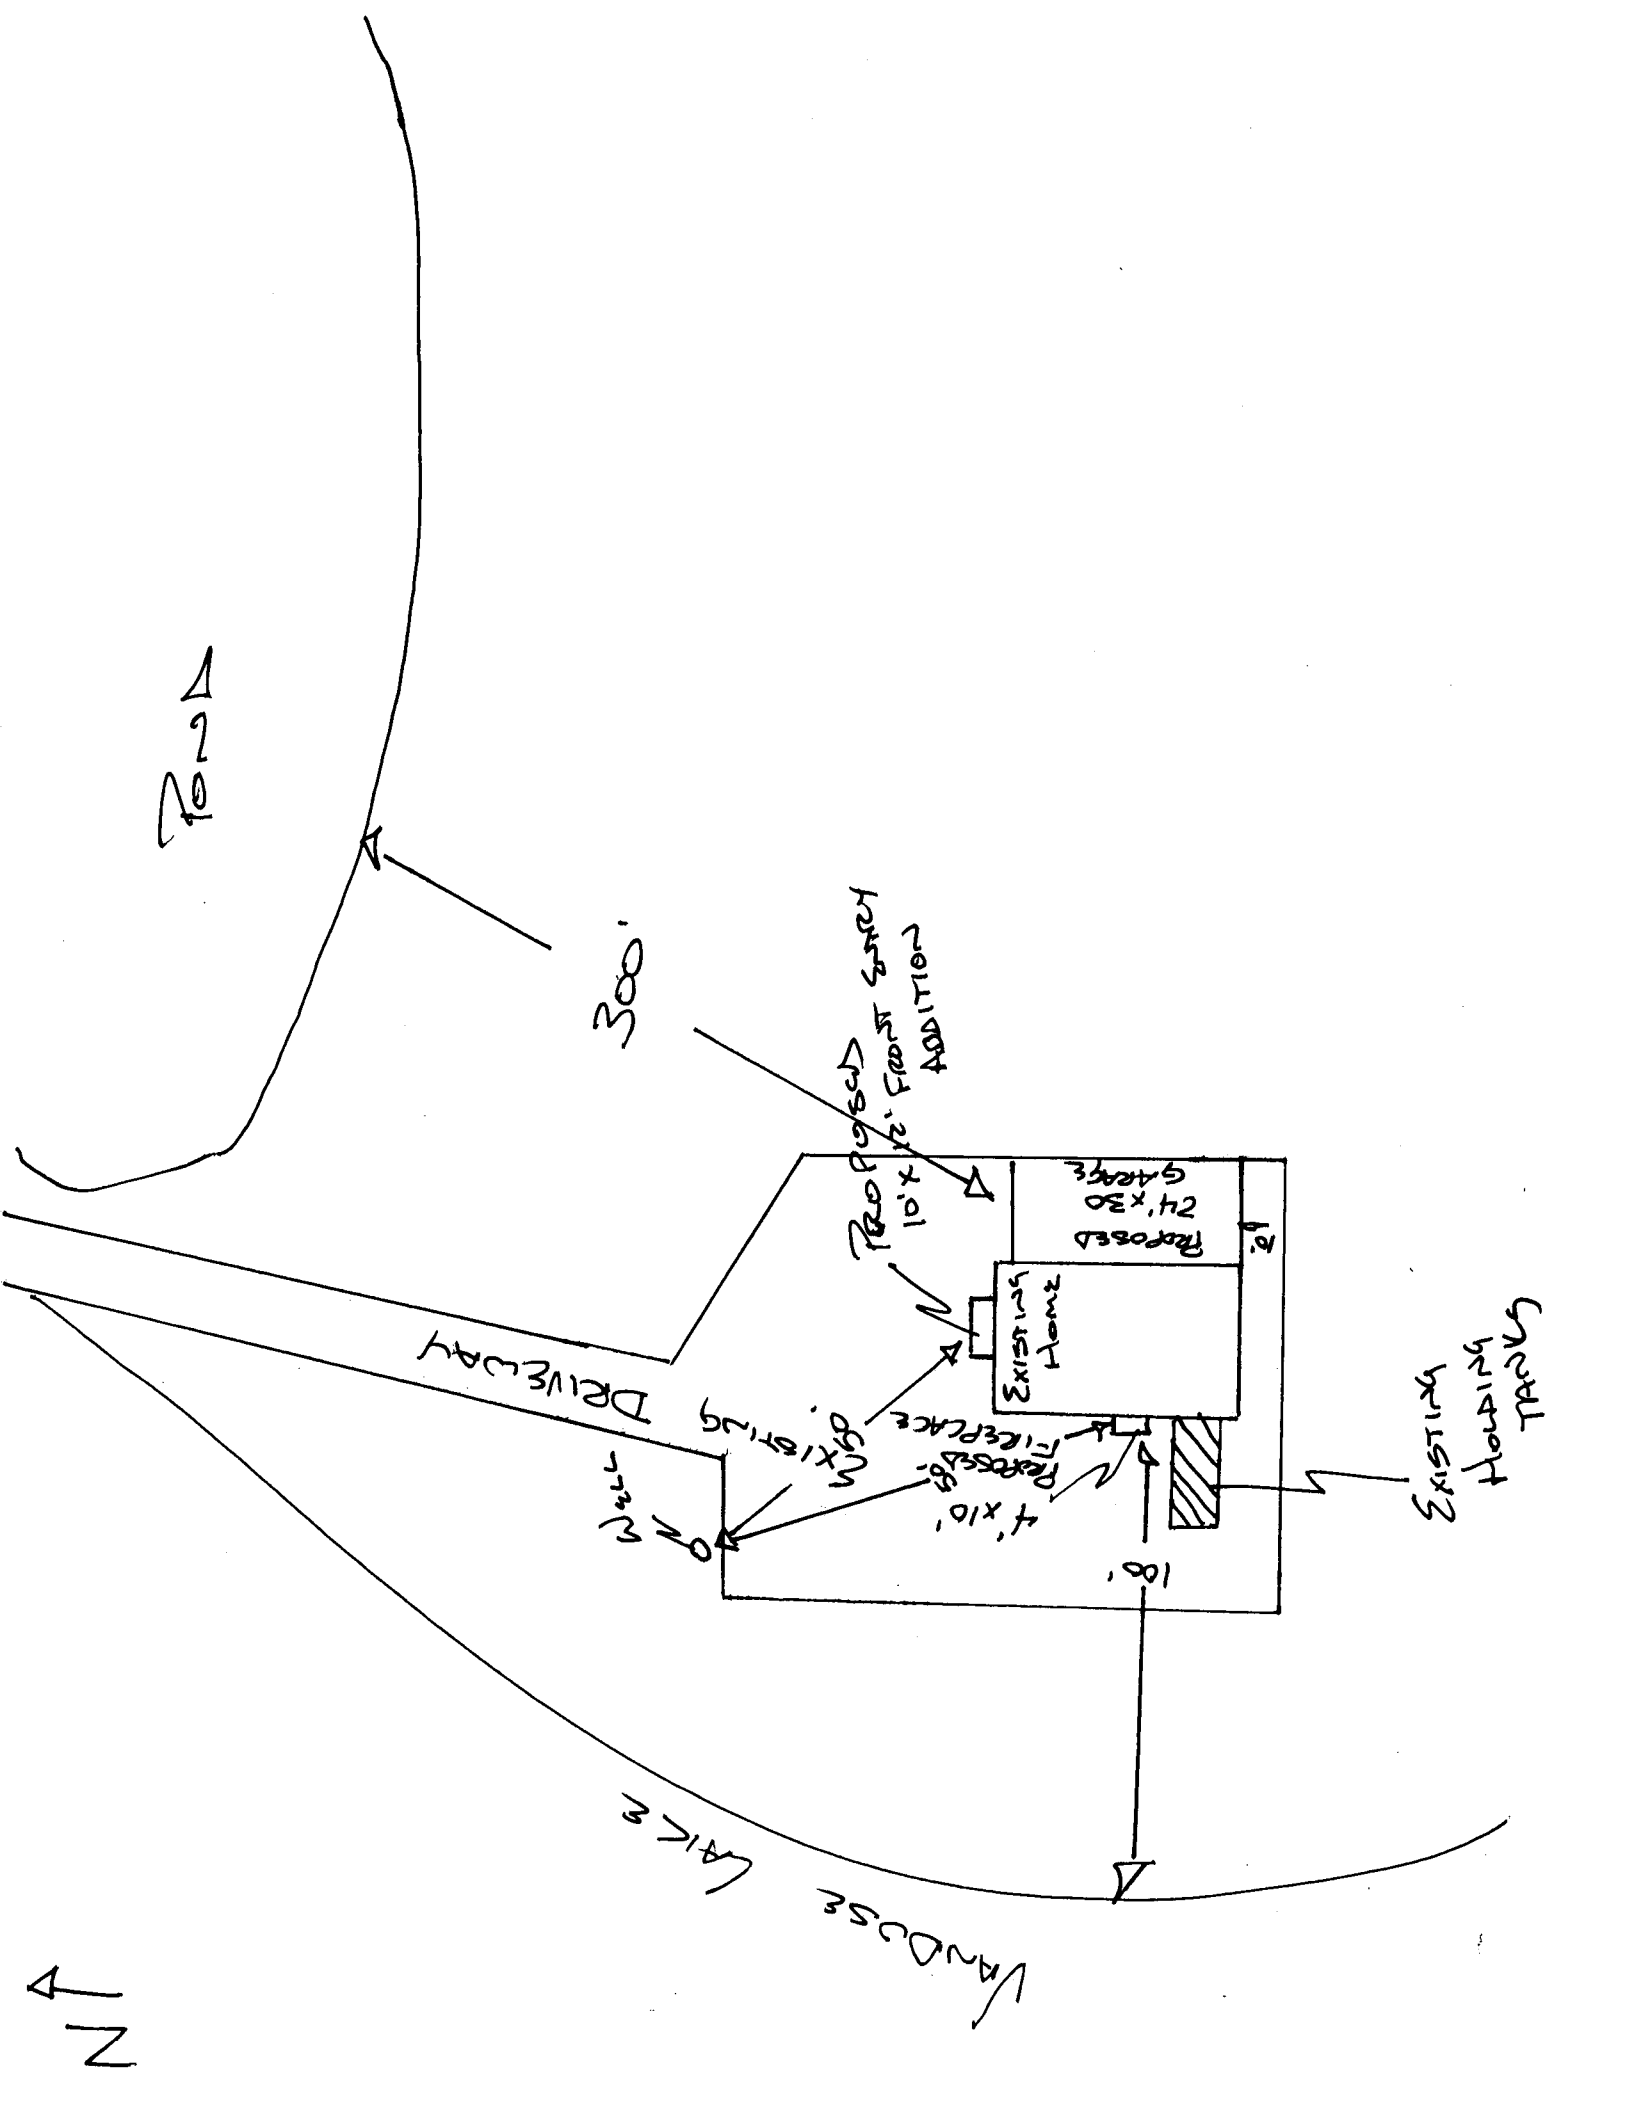

300'

300'

Proposed 10'x12' FRONT ENTRY ADDITION

Proposed 24'x30 Garage

Proposed 3month storage

DRIVEWAY

EXISTING

REFRIG. FIREPLACE

4'x10'

EXISTING HOULDING TRACKS


LAKE

100'

100'


MAP LEGEND

When you share your map, this is how it will look in view-only mode. [Dismiss](#)

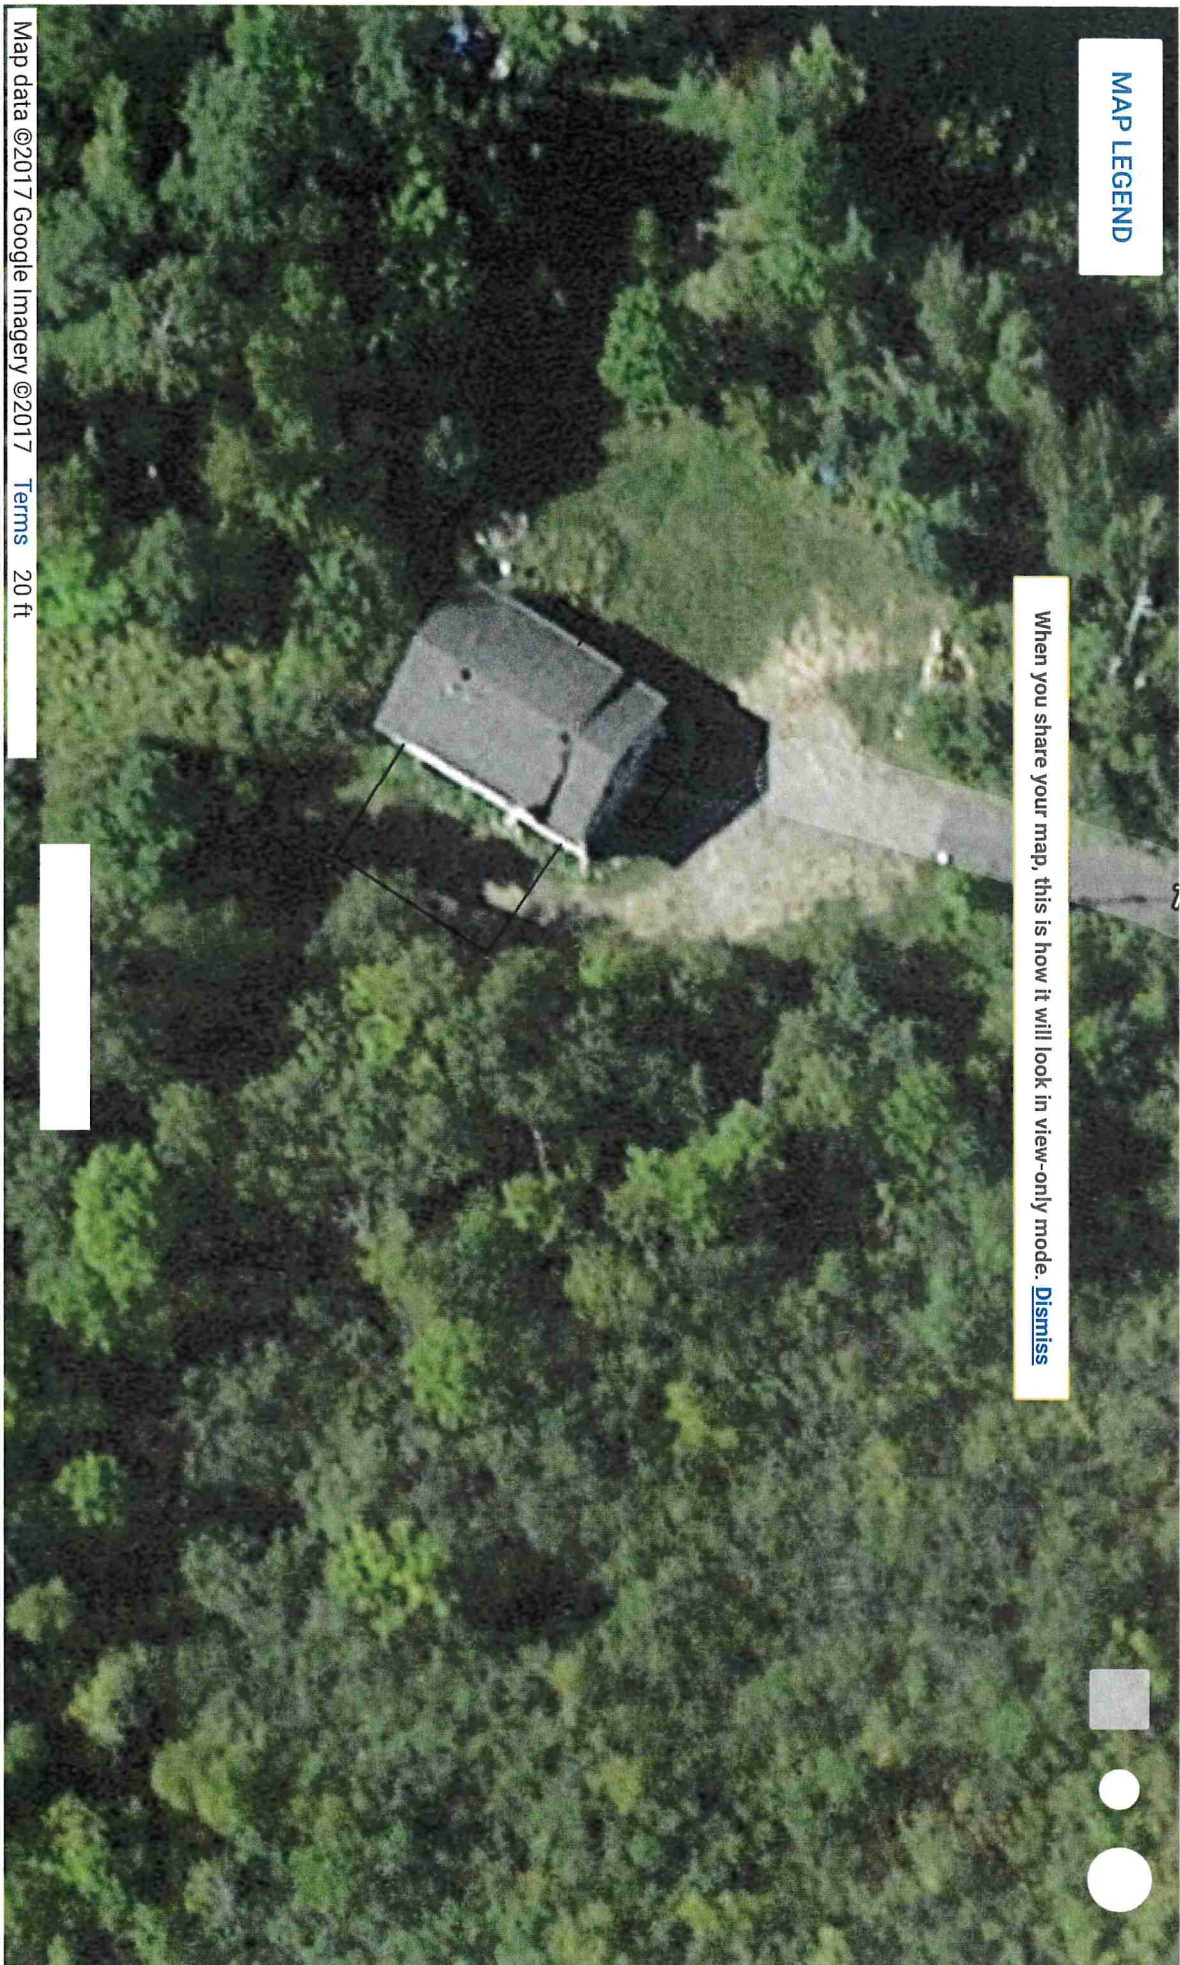

Map data ©2017 Google Imagery ©2017 Terms 20 ft



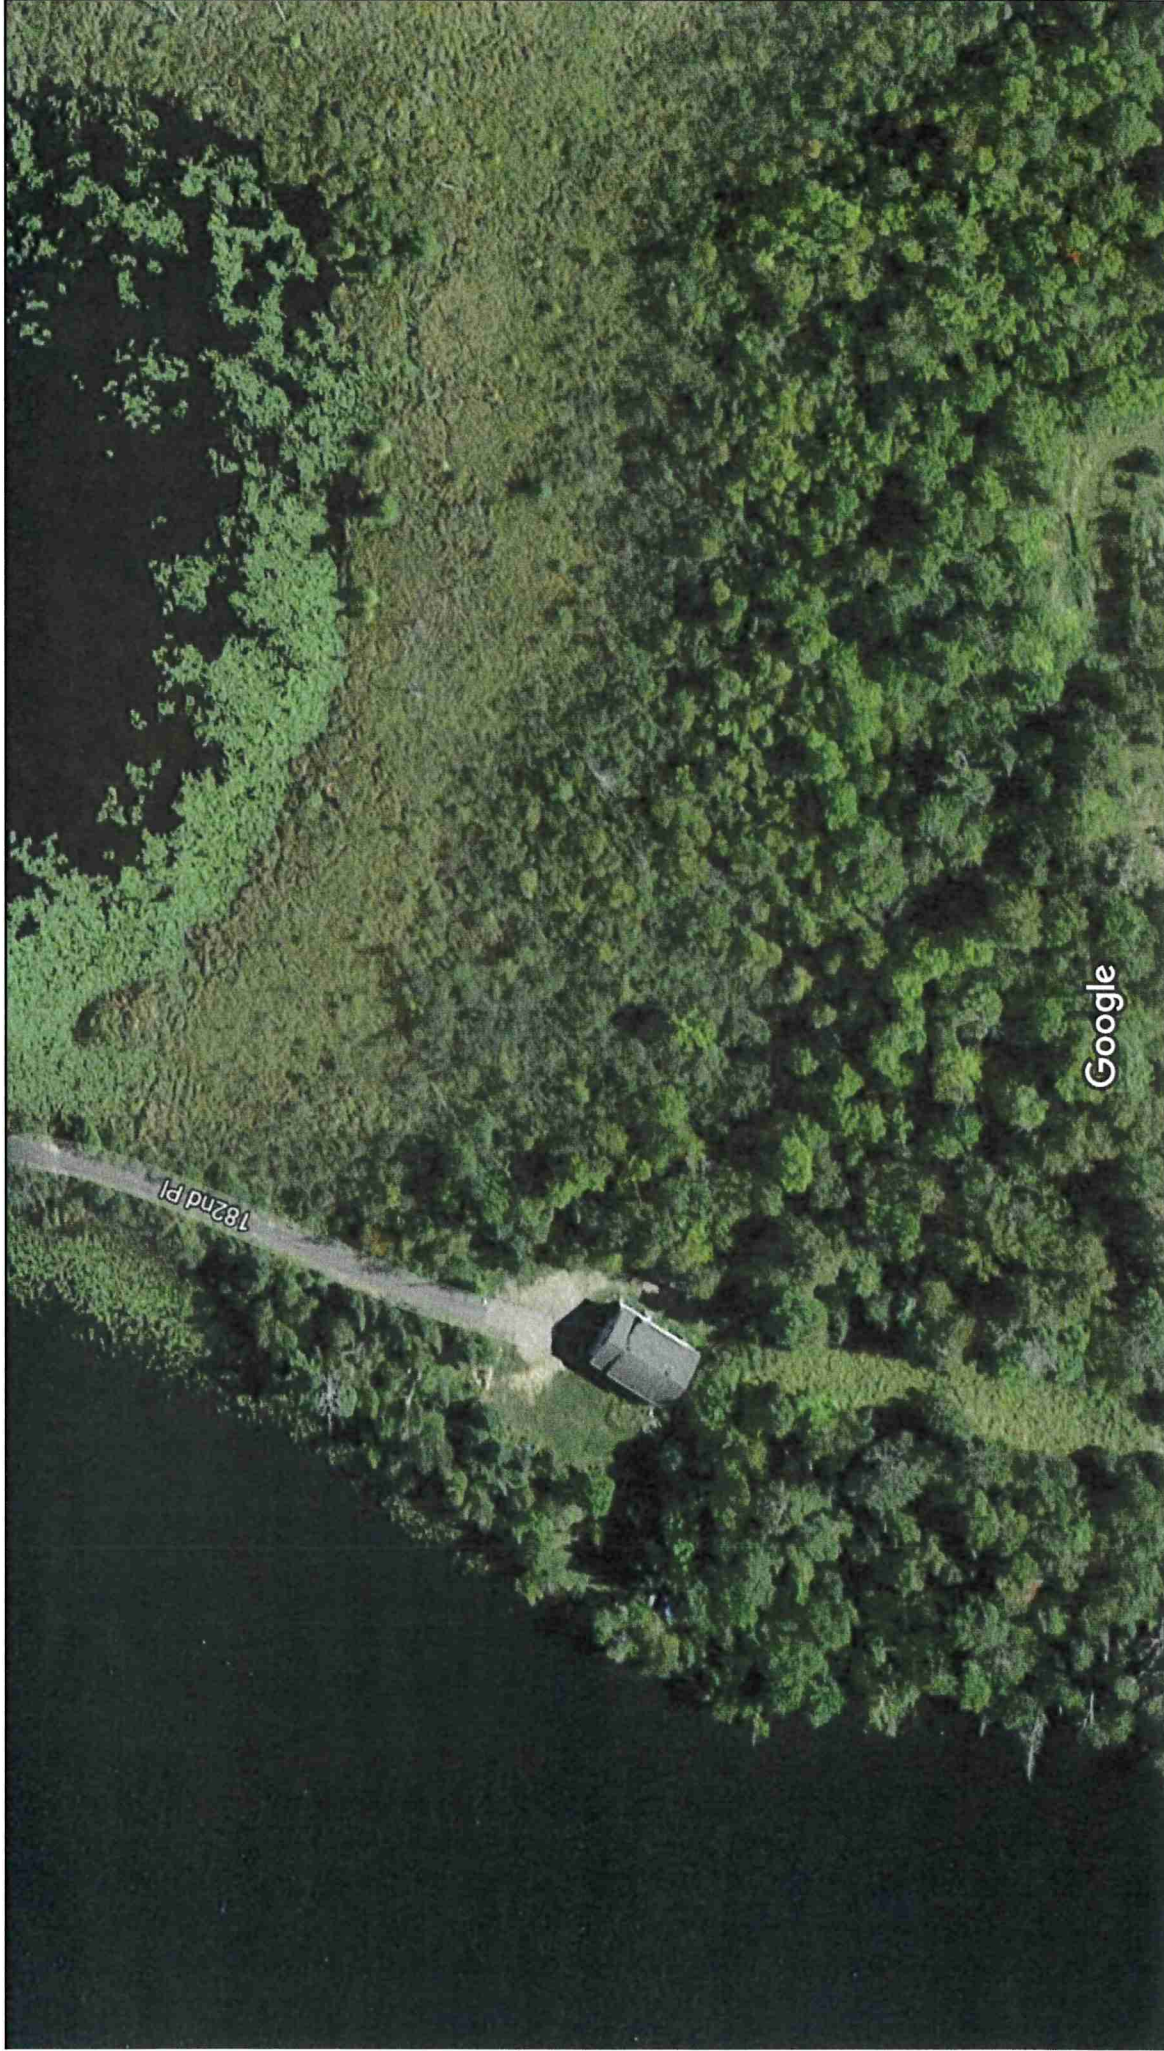

Imagery ©2017 Google, Map data ©2017 Google United States 50 ft