


39834 PORTAGE LAKE RD.

SITE PLAN SHOWING PROPOSED LOCATION OF NEW
10' x 20' SHED

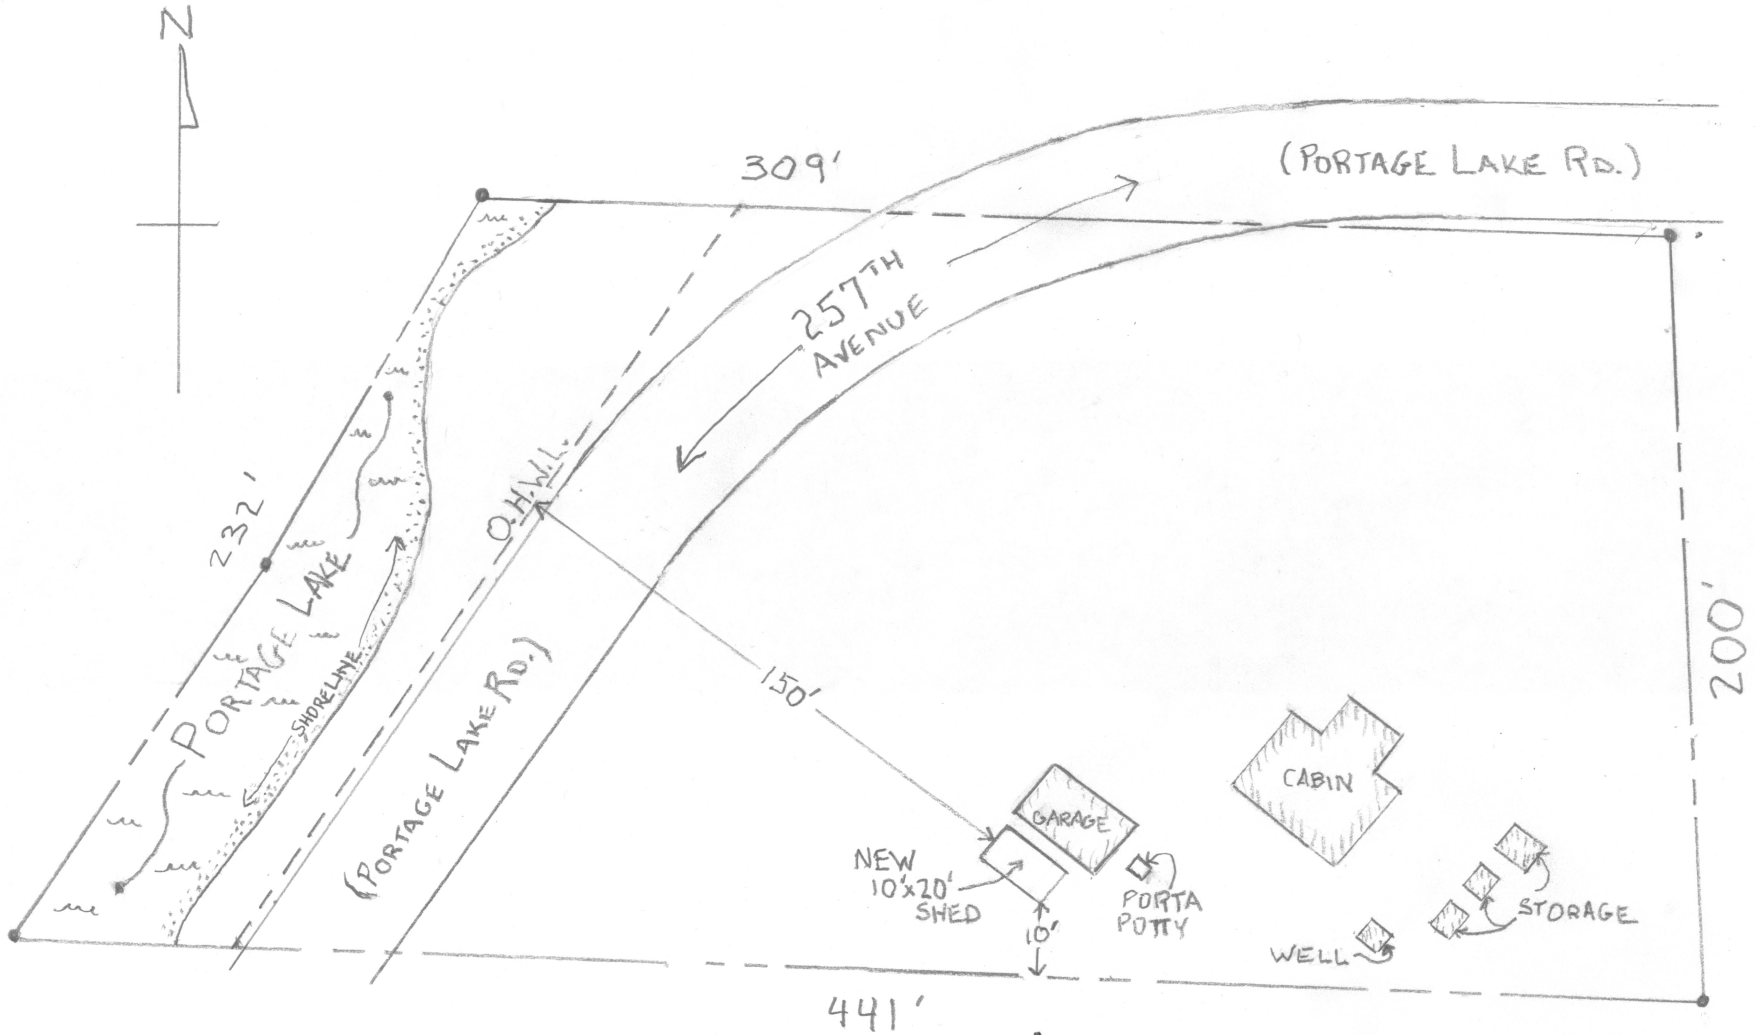

T. Soden Crake