


M. J. J. J.

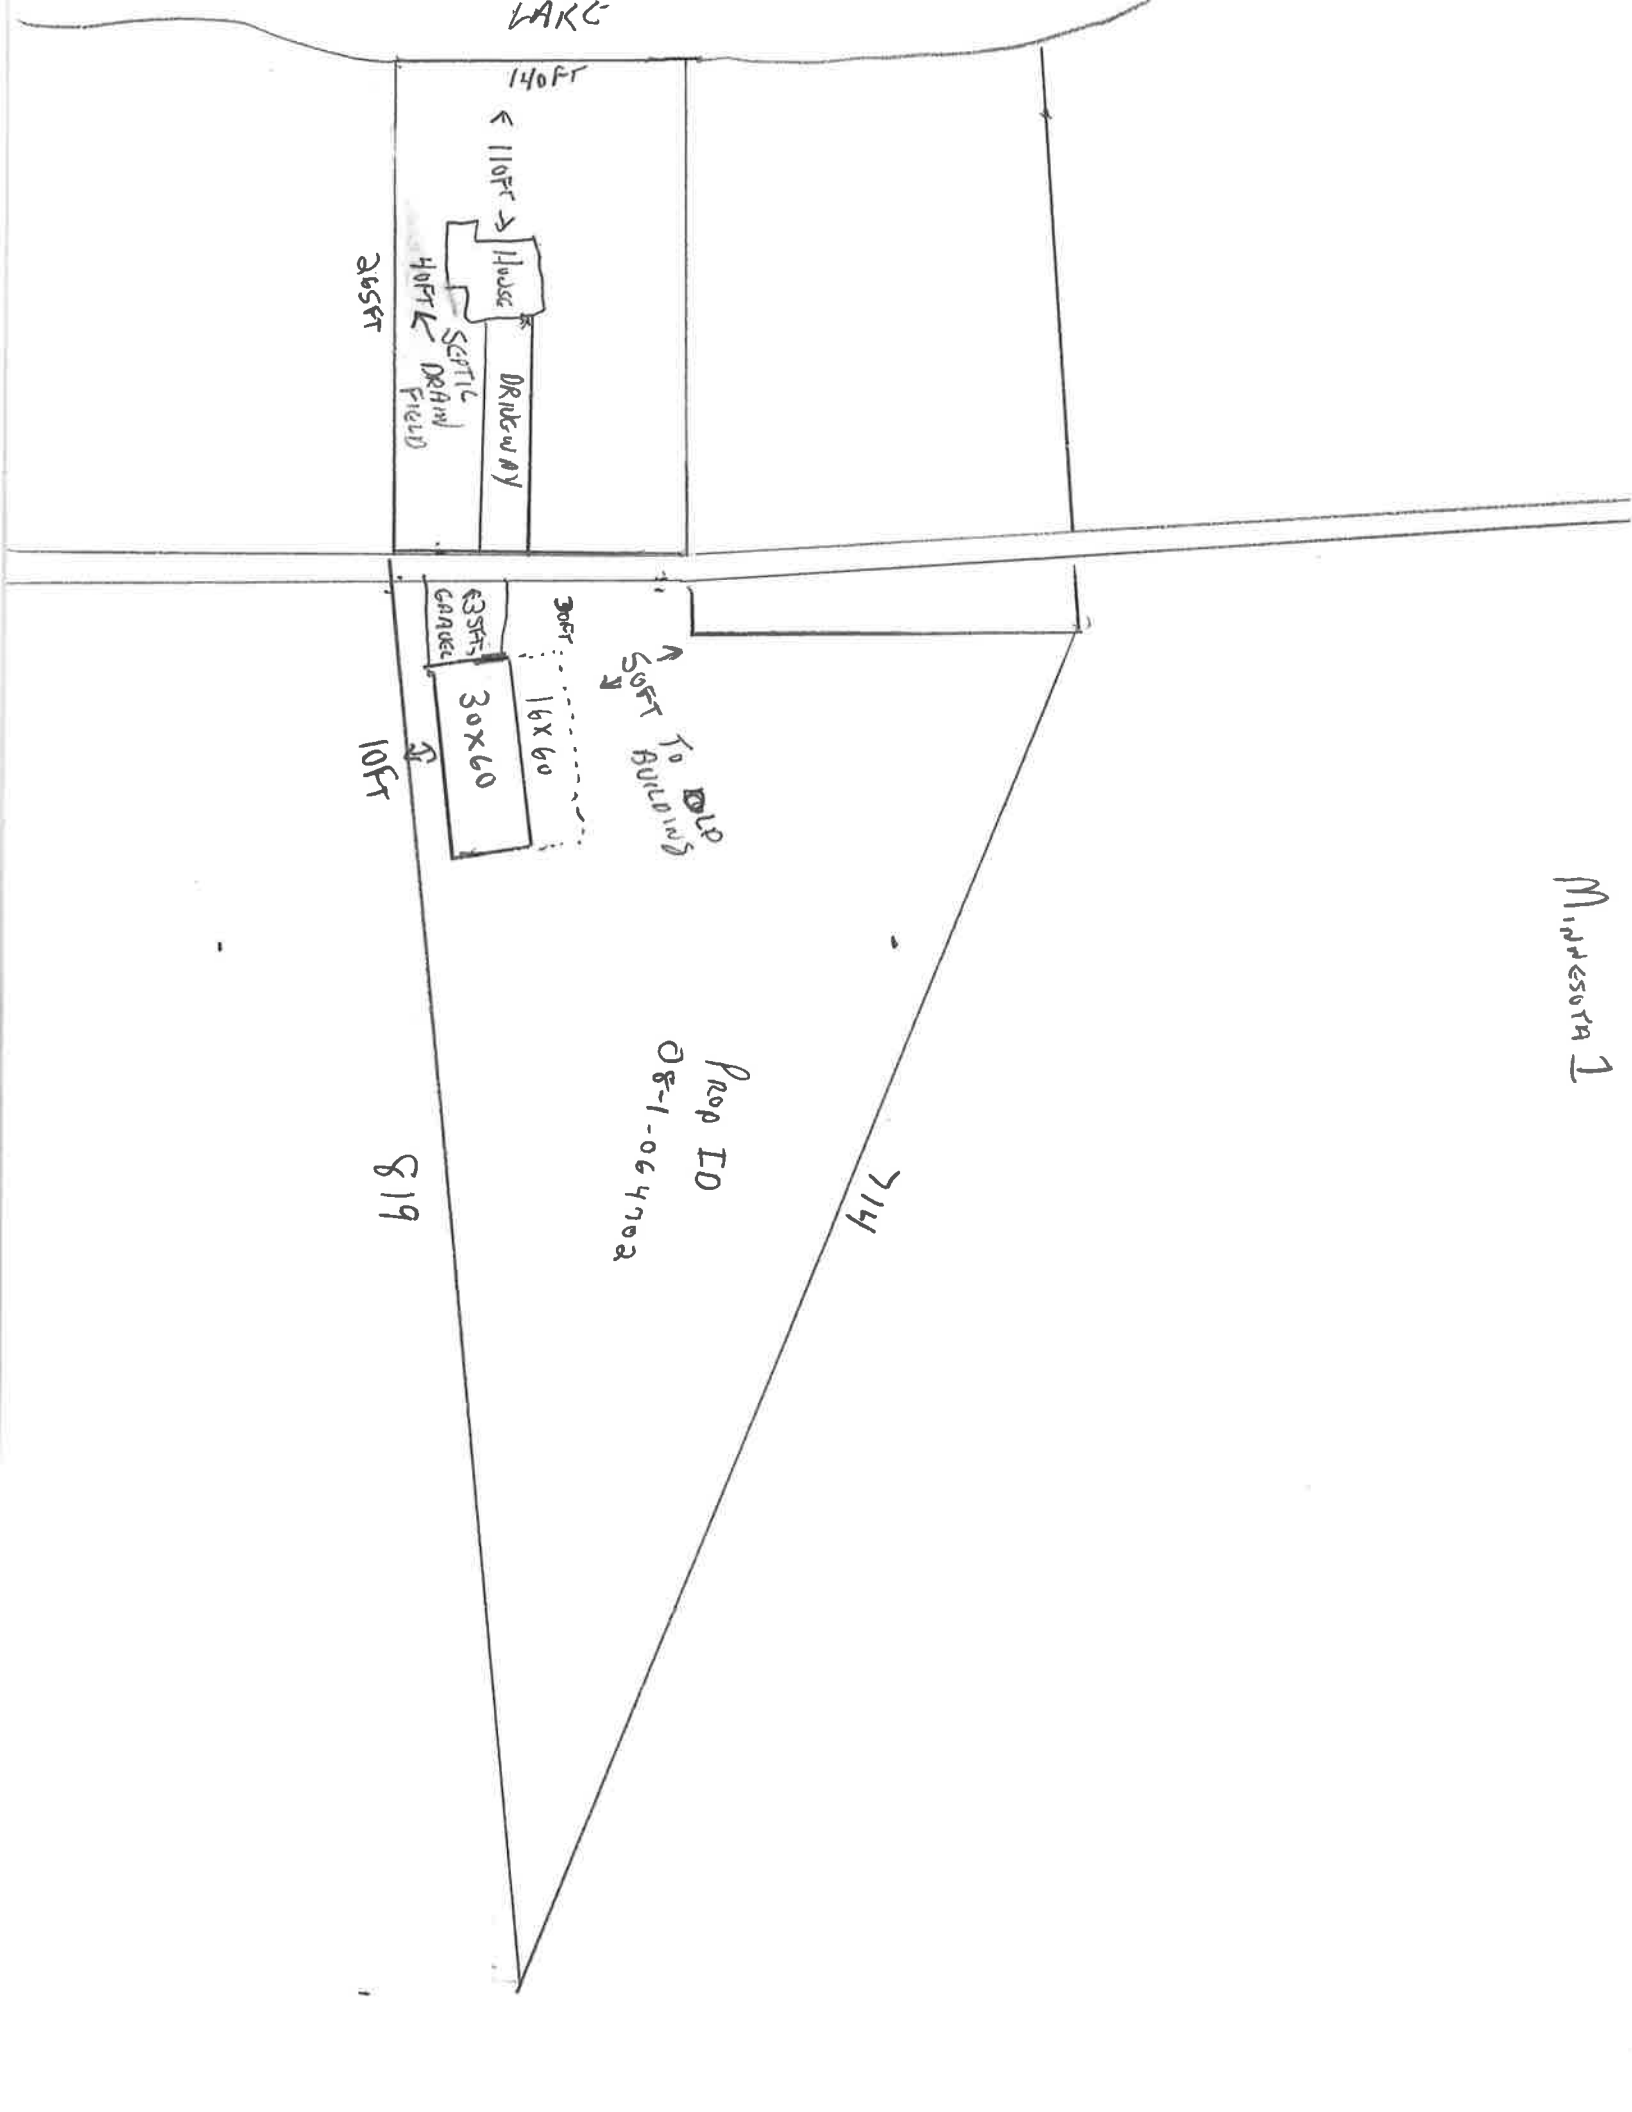

140 FT

110 FT

265 FT

House
DRIVEWAY
SEPTIC FIELD

30 FT

16 X 60

30 X 60

10 FT

SOFT BUILDING

Prop ID
08-1-064702

714

819

LAKC