


Leman  
Big Pink Lake  
Shoreline

3/2019

Hayland Woods

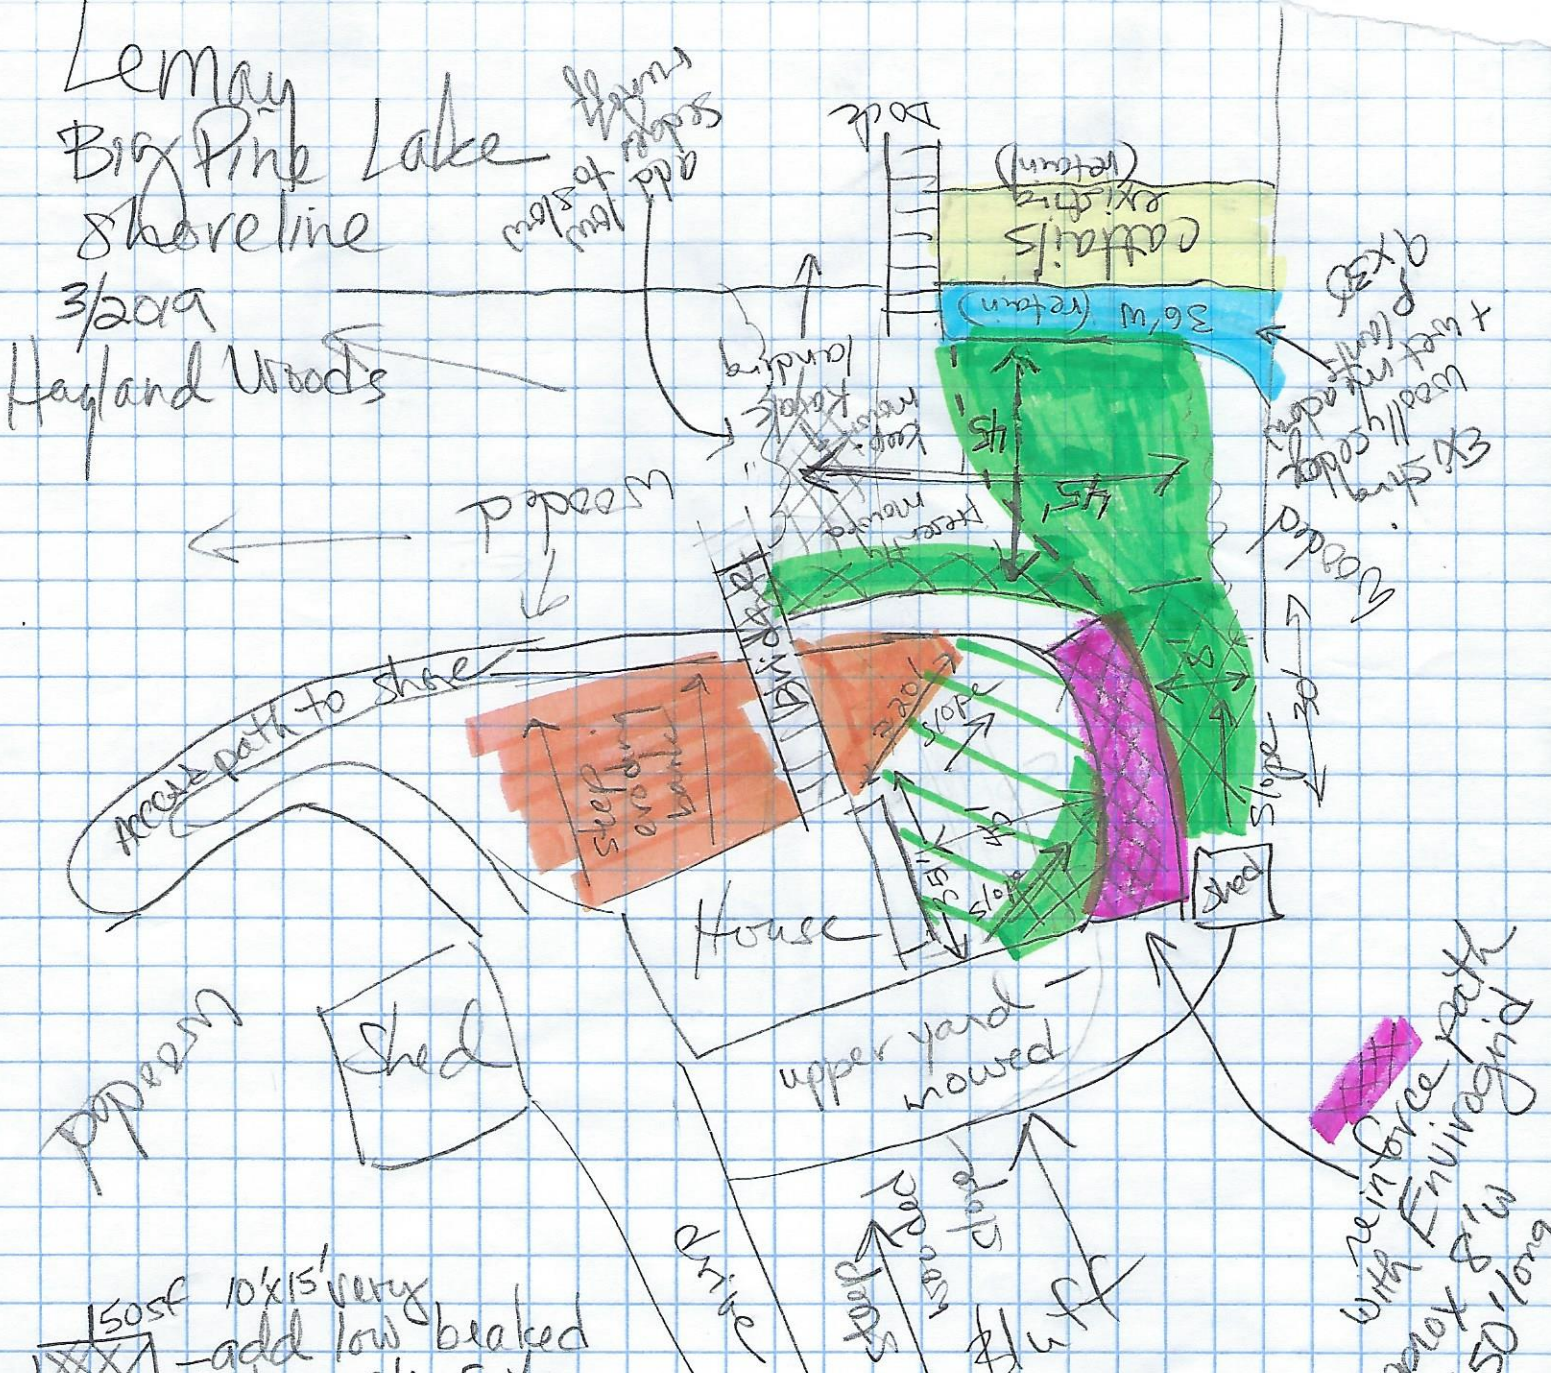

50sf 10'x15' very  
add low beaked  
sedge plugs to  
upper area above  
kayak landing to hold soil

300sf 12'x35' estimated  
Badly eroding  
slopes above trail  
& below bridge -  
see yard's estimate  
for slope check reinforcement  
and seed/plant  
stabilization

270sf  
natural native  
vegetation - retain - add  
diverse flowers

35'x45' 1575sf  
Slope below cabin +  
above access road

+10'x30' below trail  
approx 8'x30'  
+ 8'x10'

approx 20'x45' 900sf  
old lawn area -  
Spray out lawn grass,  
retain existing moss,  
flowers, sedge &  
plant low sedge  
and flowers

Stop mowing

reinforce path  
with Envirogrid  
approx 8'w  
x 50' long

36'w (retain)  
cattails (existing)  
prop slope of  
topsoil from +  
weeding  
approx 15'x3'

washed

washed

Access path to shore

steep eroding bank

House

Shed

upper yard mowed

drive

steep  
papered  
slope

fluff

shed

washed

Dock

(retain)  
cattails (existing)

36'w (retain)

Keep  
mowed

Keep  
mowed

