



FRONT ELEVATION

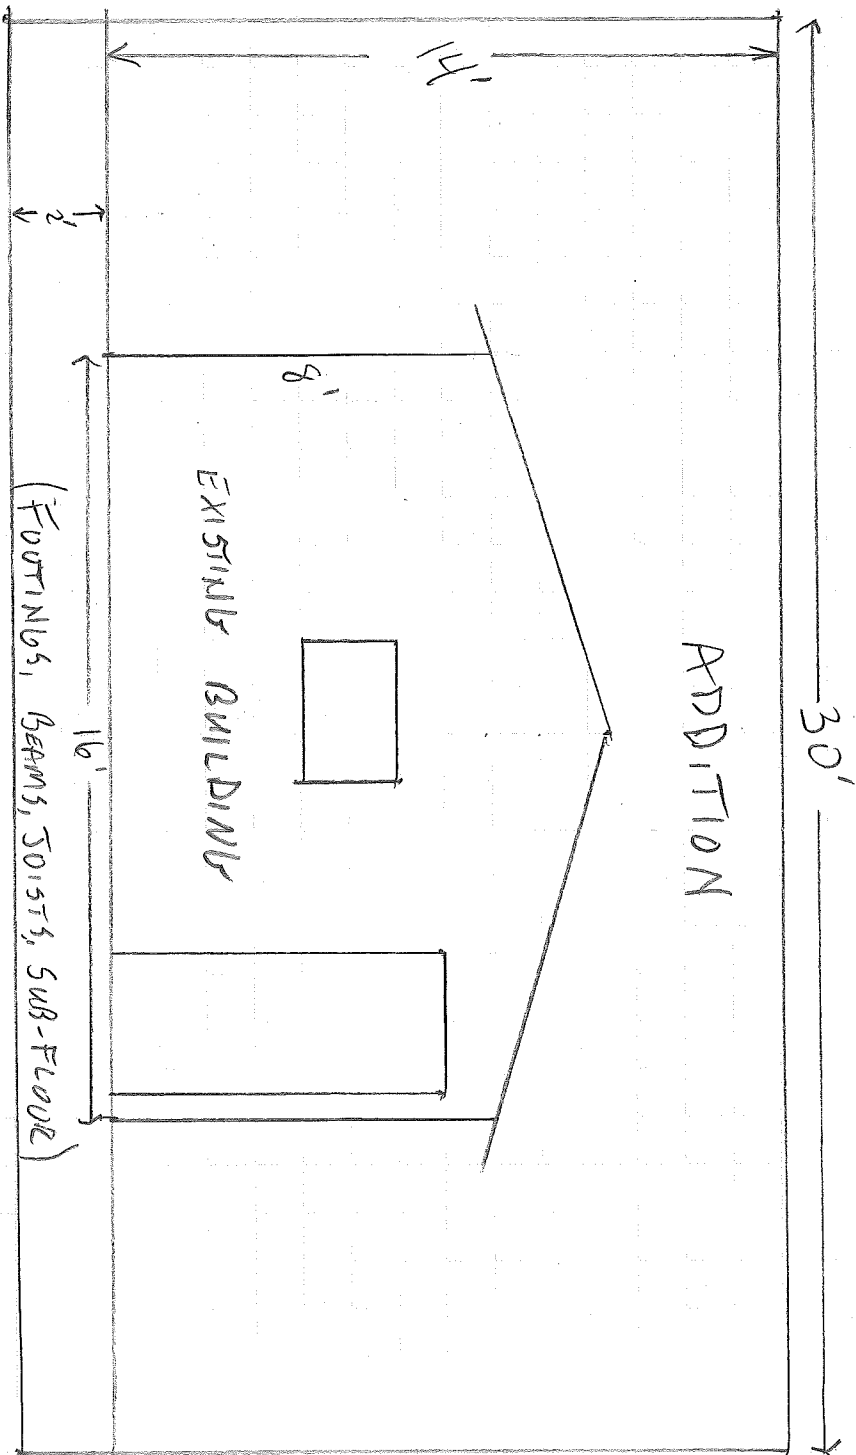

PAVLE  
ADDITION

SIDE ELEVATION

PARK  
ADDITION

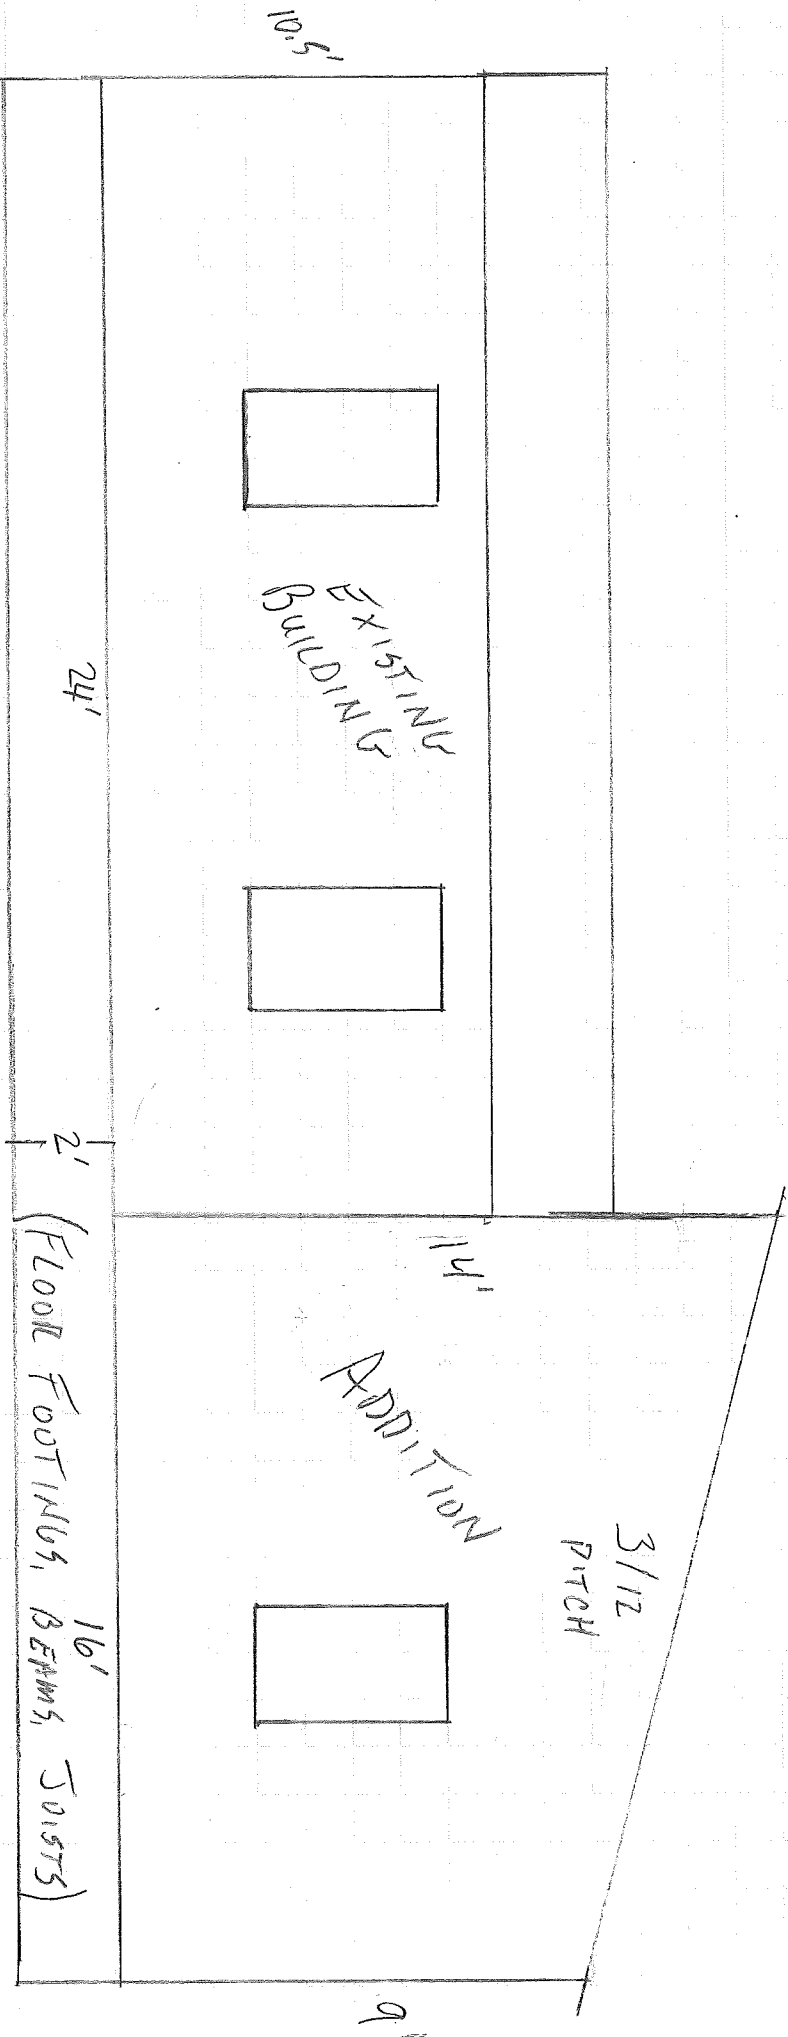

10.5'

EXISTING  
BUILDING

24'

2'  
(FLOOR FOOTINGS, BEAMS, JOISTS)

14'  
ADDITION

3/12  
PITCH

16'




PAVLIK  
ADDITION

INTERIOR WALL FRAMING

30'

FINISH  
INSULATE  
WRAP 6"

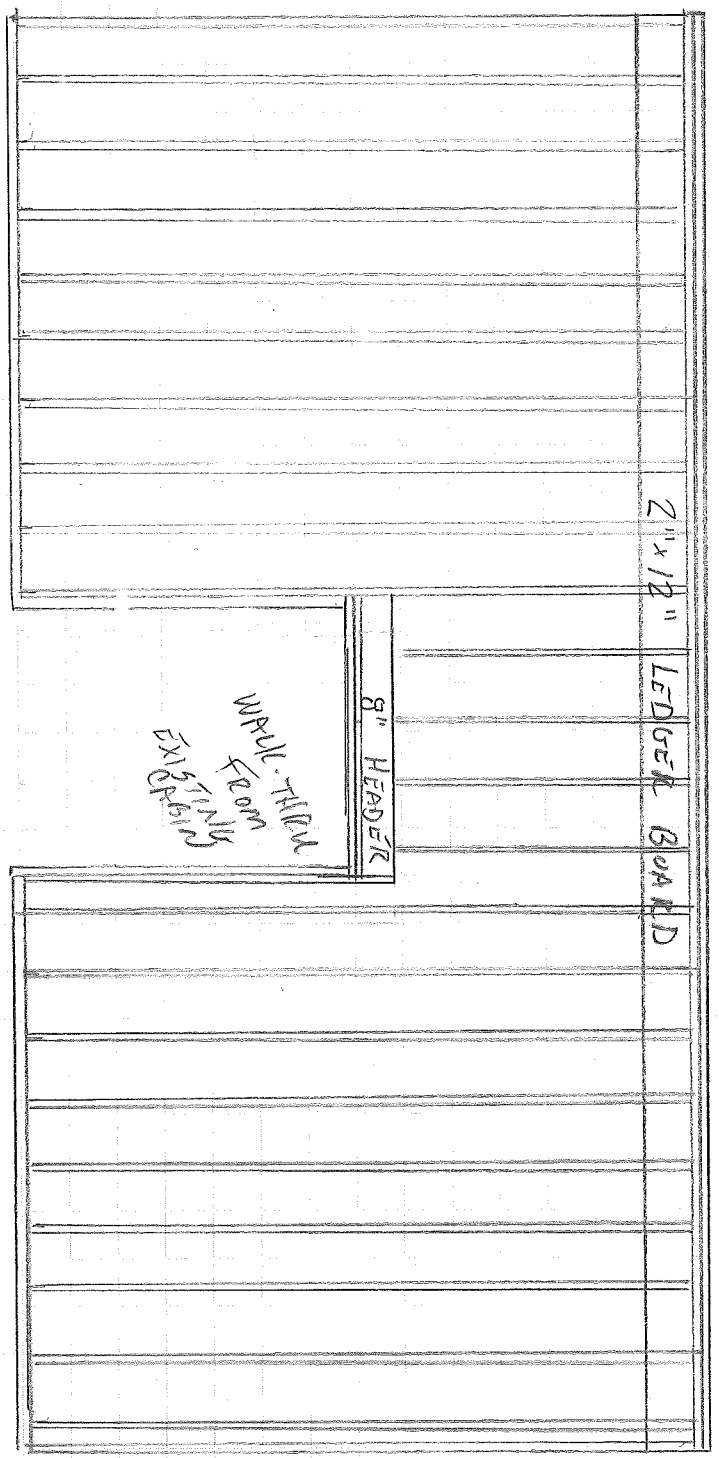

1 1/4"

INSULATED  
7'


INSULATED  
7'

- 2x4" STUD WALLS
- 16" o/c
- 3/4" OSB
- PLYWOOD WALL SHEATHING
- WRAPPED WITH  
VAPOR BARRIER
- COVERED W/  
EXTERIOR SIDING

EXTERIOR WALL FORMS

PAVLIK  
ADDITION

30'

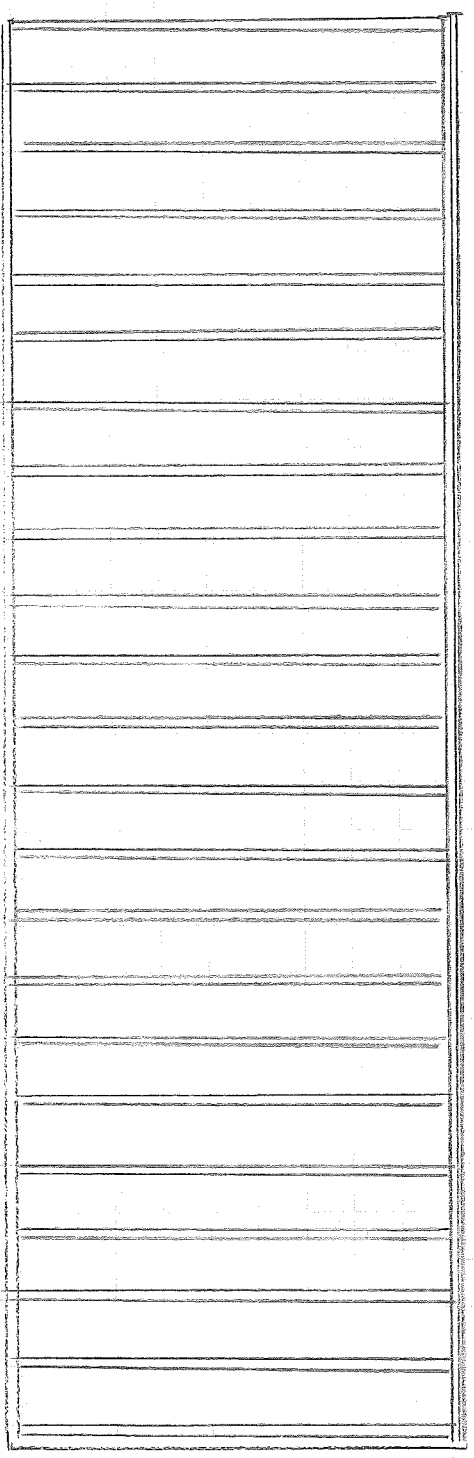

6'


- 2" x 4" STUD WALLS
- 16" o/c
- 3/4" OSB
- PLYWOOD WALL SHEATHING

- WRAPPED W/
- VAPOR BARRIER
- COVERED W/
- EXTERIOR SIDING

# SIDE WALLS) FRAMING

(IDENTICAL ON BOTH SIDES)

PAVILION  
ADDITION

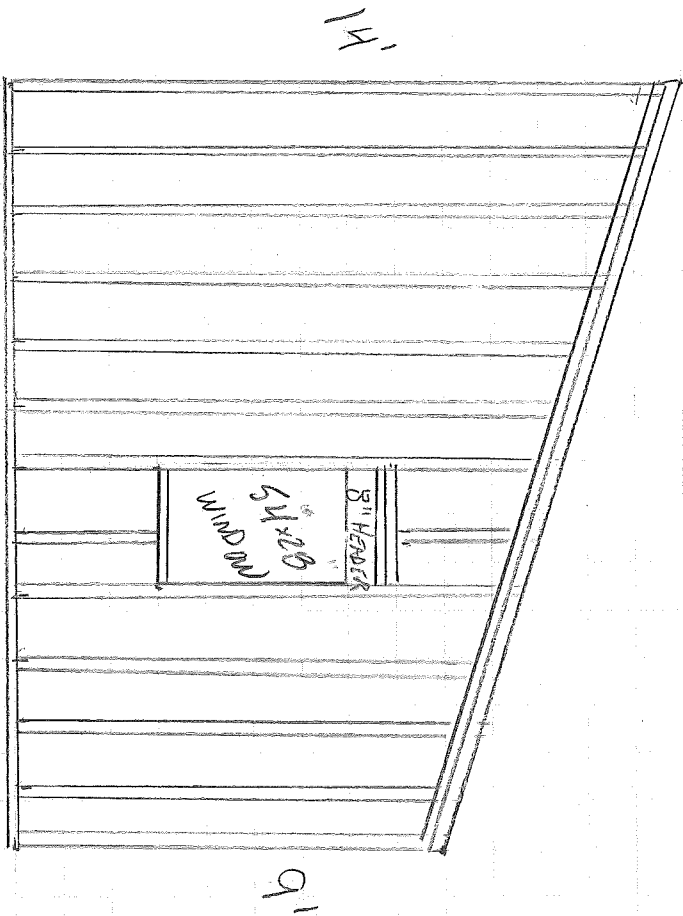


- 2"x4" STUD WALLS
- 16" o/c

- 3/4" OSB PLYWOOD WALL SHEATHING

- WRAPPED WITH VAPOR BARRIER

- COVERED W/ EXTERIOR SIDING

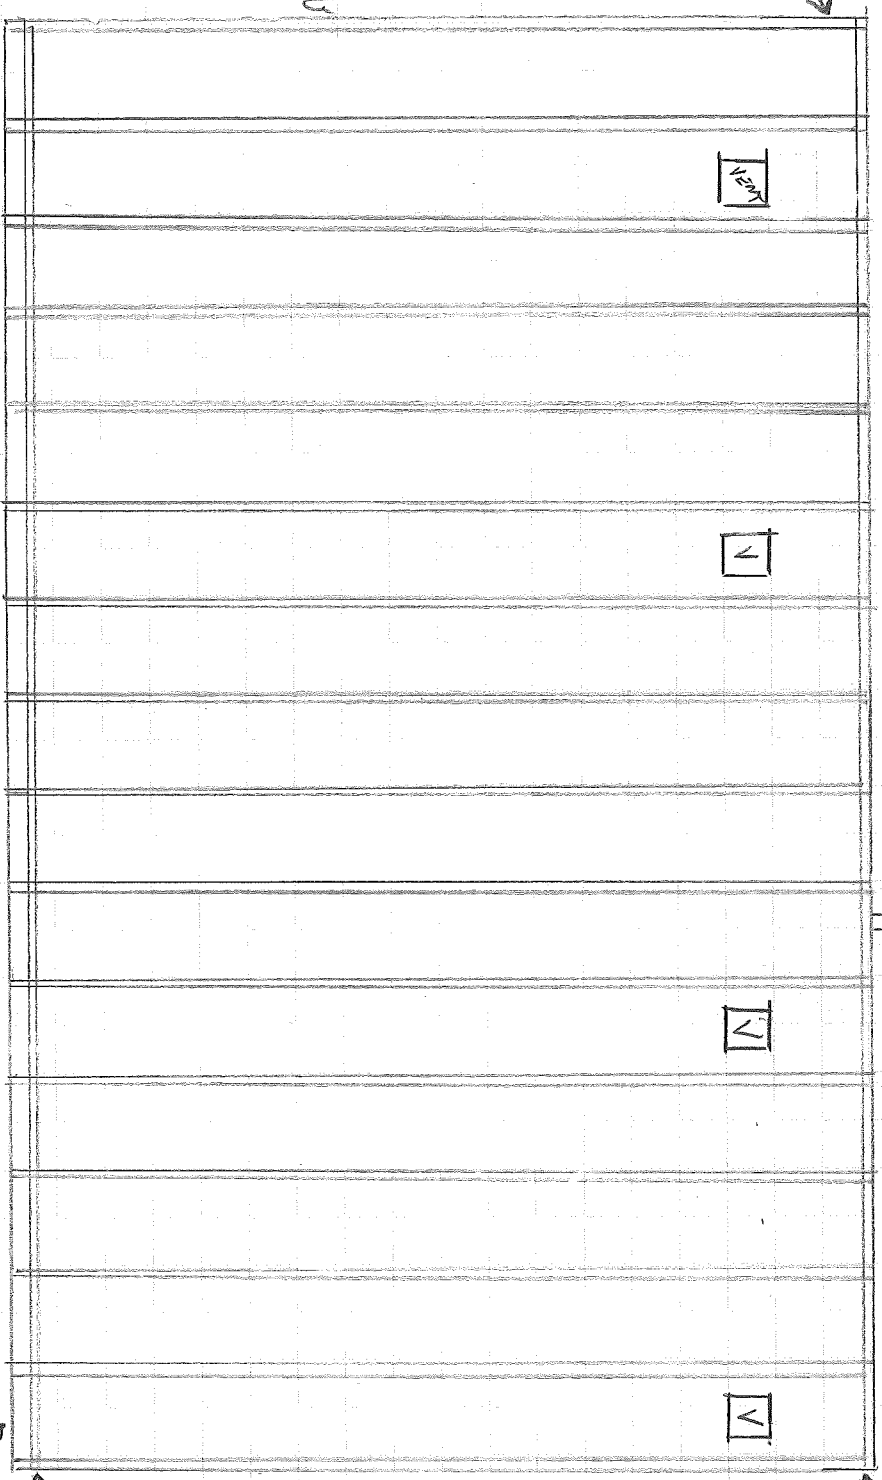

- METAL ROOFING
- 3/4" OSB PLYWALL ROOF SHEATHING
- 1/8" x 1 1/8" I-BEAM
- 2x4 JOIST

INTERIOR 14" STUD WALL

2x12" LEDGER BOARD

1x6 BEAM 2x8 JOIST RAFTERS

18'-11 1/2" I-BEAM  
3/12 PITCH

HURRICANE CLIP  
EXTERIOR 8" STUD WALL

ROOF FRAMING

PAVLIK ADDITION

30'

OVER HALL 8x6-8"  
EXTERIOR WALL STUD WALL

INTERIOR 14" STUD WALL