


{ Design Drawing }

Property Owner: Peter Brown Date: 9/18/18 Designer's Initials: JB
 Parcel ID. Number: 01-0-015600 Address: 41427 390th St. Aitkin MN 56431
 one inch = 40ft.

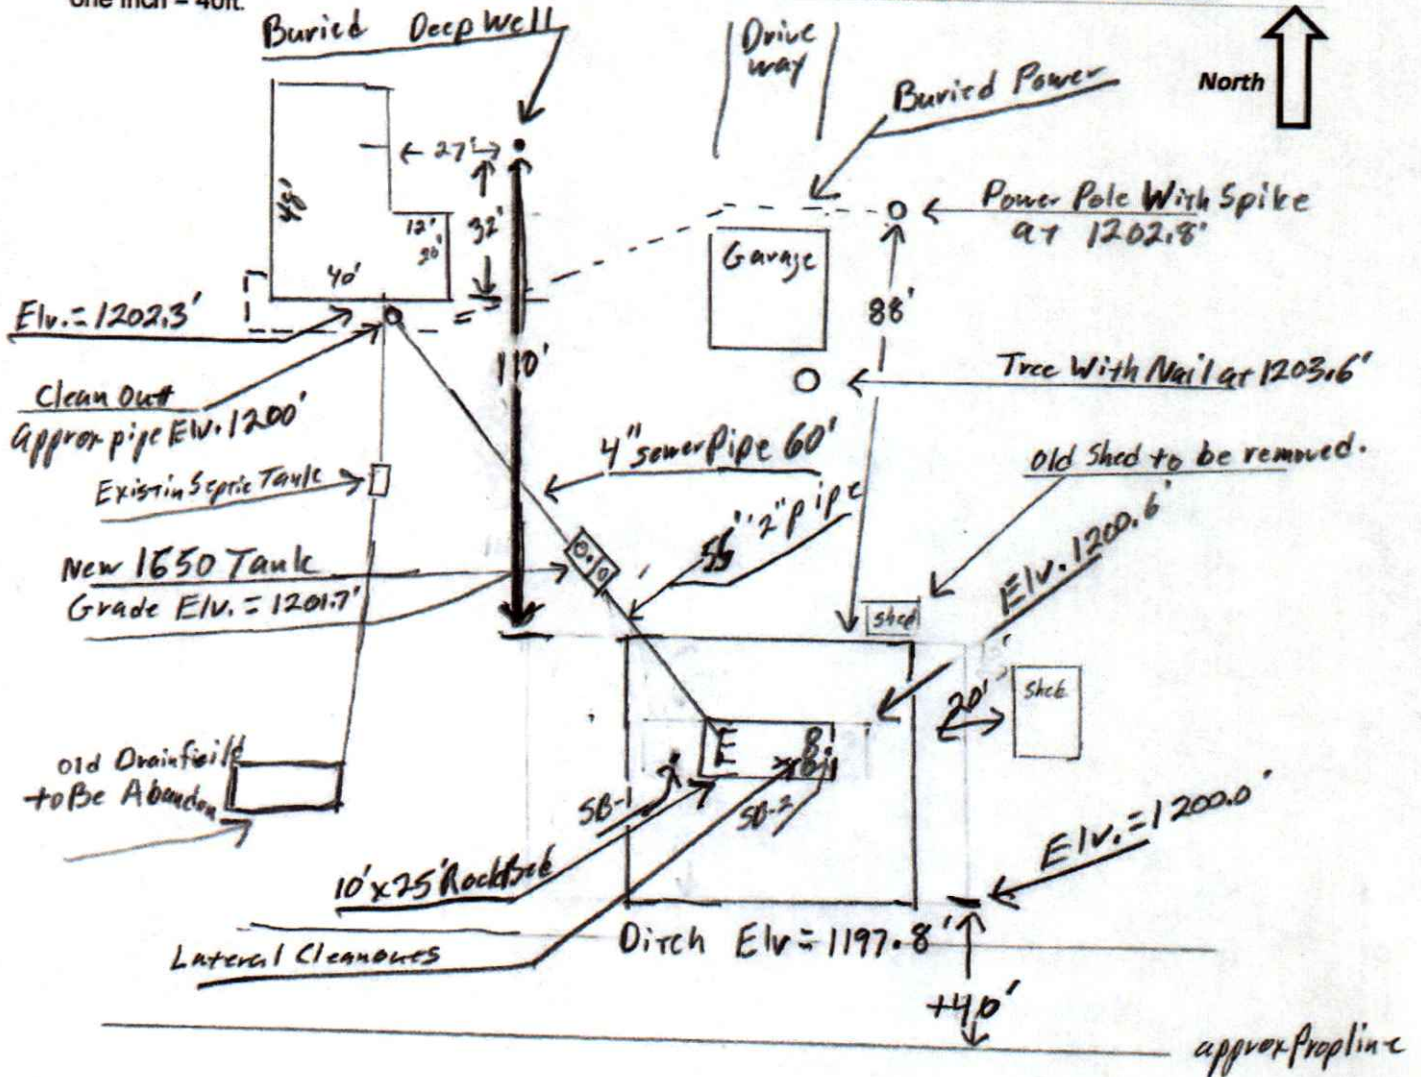

	Surface/ SHWT	Spike on power pole = Bench Mark 1202.8'		Existing Grade	
Soil Bore 1	1200.47"	Nail on Tree	1203.6'	Upslope Edge Rockbed Elv. = 1200.6'	
Soil Bore 2	1200.77"	Grade at nail tree	1202.4'	Bottom of Rockbed Elv. = 1203.6'	
Soil Bore 3		Ground Elv. Tank	1201.7'	New	Top of Washed Sand Elv. = 1203.6'
	Ground at	Existing house	1202.3'	South side	Existing tank inlet Elv. = 1199.7'

Please show all that apply (Existing)

Wells within 100ft. Of Drain field.

Water lines within 10 ft. of Drain field.

Drain field Areas:

Please Draw to Scale with North to Top or Left Side of Page:

Disturbed/Compacted Areas	Access Route for Tank Maintenance
Component Location	Property Lines
OHW ordinary high water	Structures
Lot Easements	Setbacks