


Aitkin County { Holding Tank Design }

Property Owner: Richard Hartman Date: 6/14/2021 Designer's Initials: JB
 One Inch = 40 ft. Aitkin Co.

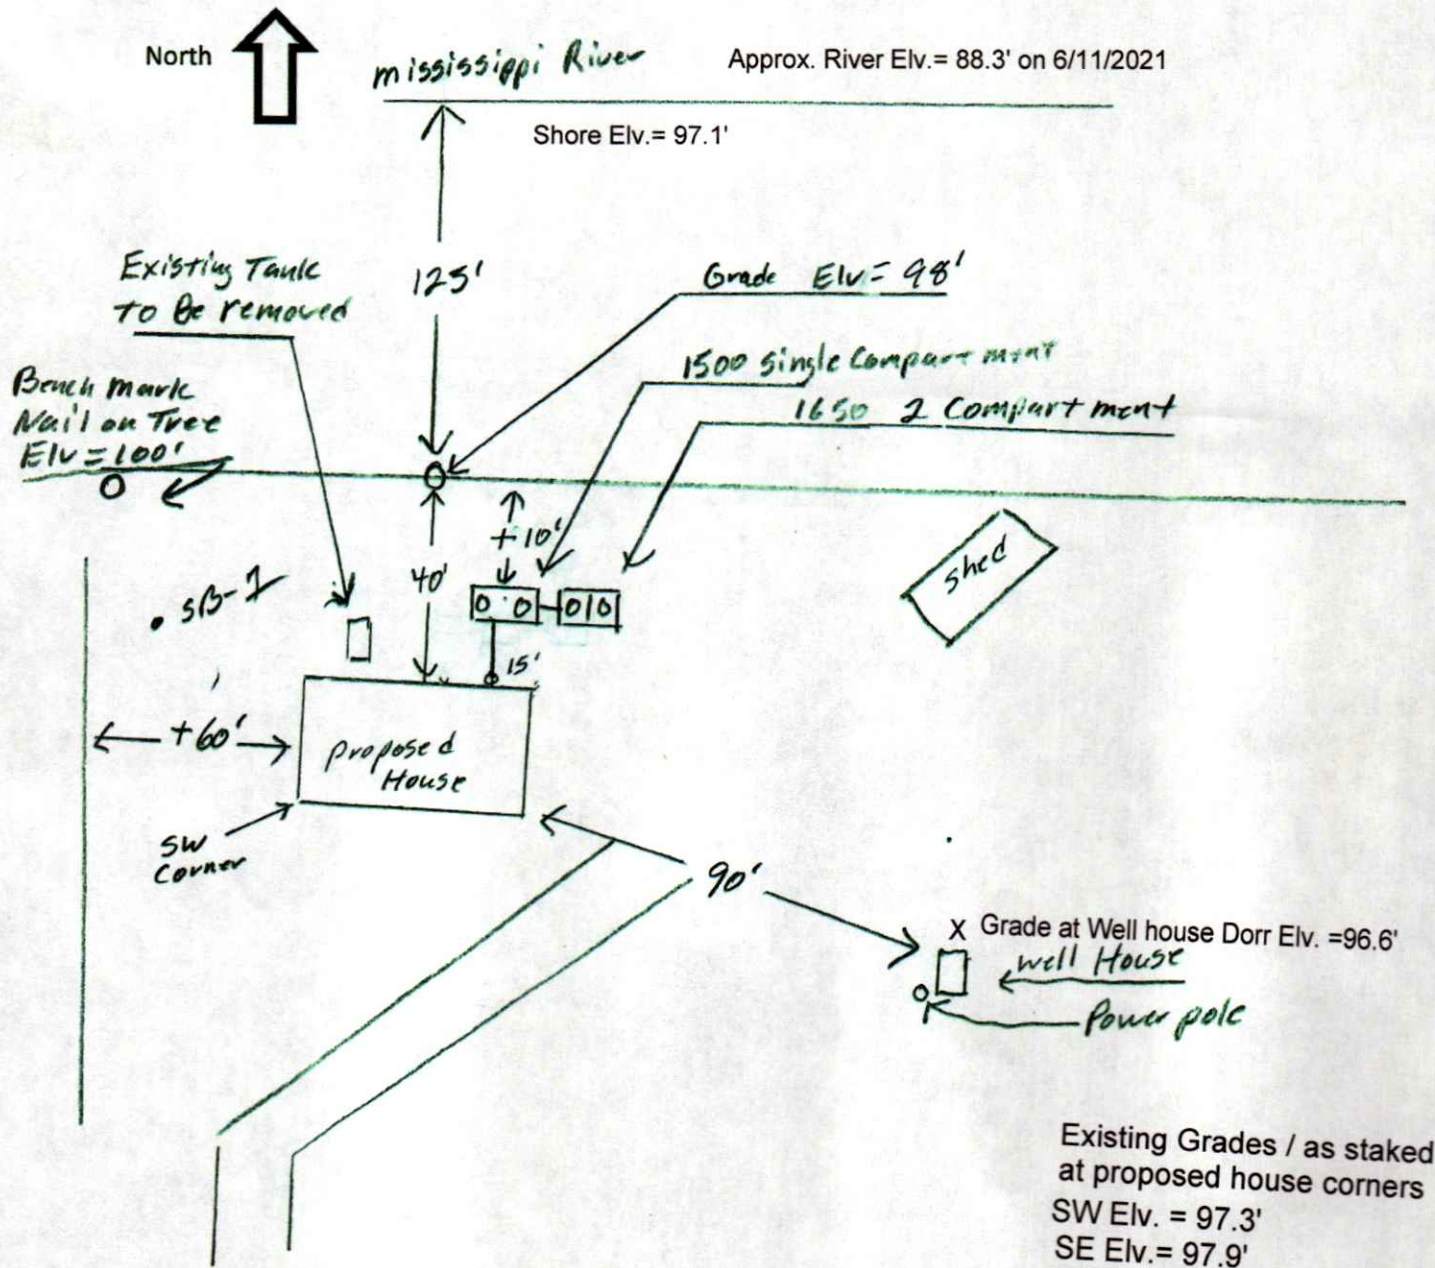

Existing Grades / as staked at proposed house corners
 SW ELV. = 97.3'
 SE ELV. = 97.9'
 NW ELV. = 98.1'
 NE ELV. = 97.8'

Please show all that apply (Existing or Proposed): Please Draw to Scale with North to Top or Left Side of Page:

Wells within 100ft. Of Drainfield.	Disturbed/Compacted Areas	Access Route for Tank Maintenance
Water lines within 10 ft. of Drainfield.	Component Location	Property Lines
Drainfield Areas:	OHW ordinary high water	Structures
	Lot Easements	Setbacks

Elevations : Benchmark Elevation: NA Nail on tree NW of house
 Drainfield Elev. _____ Pump Elev. _____
 Elev. Of Sewer line at House: Approx 97' Pump Discharge Elev. _____
 Tank Inlet Elev. 96.8' Restricting Layer Elev. _____ 10"