


Review/Modify as per structural and truss designer review and approval


Prelim. Roof Framing

1/8"=1'

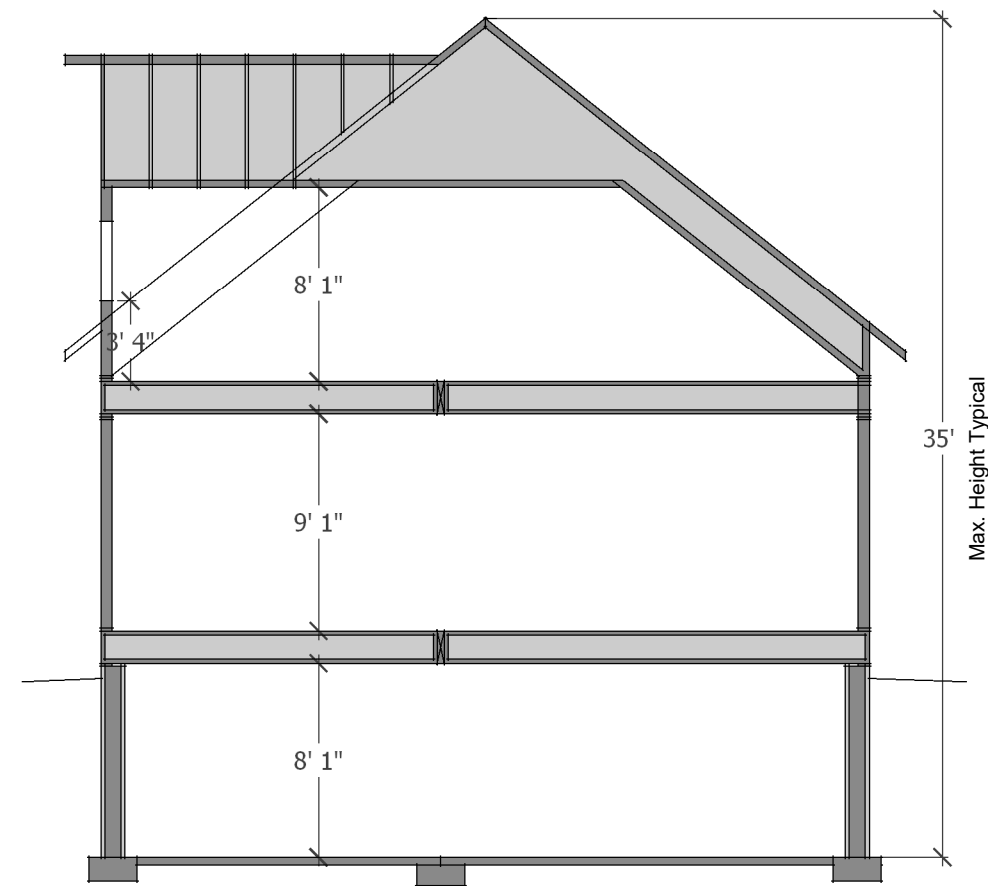


Typical Section

1/8"=1'

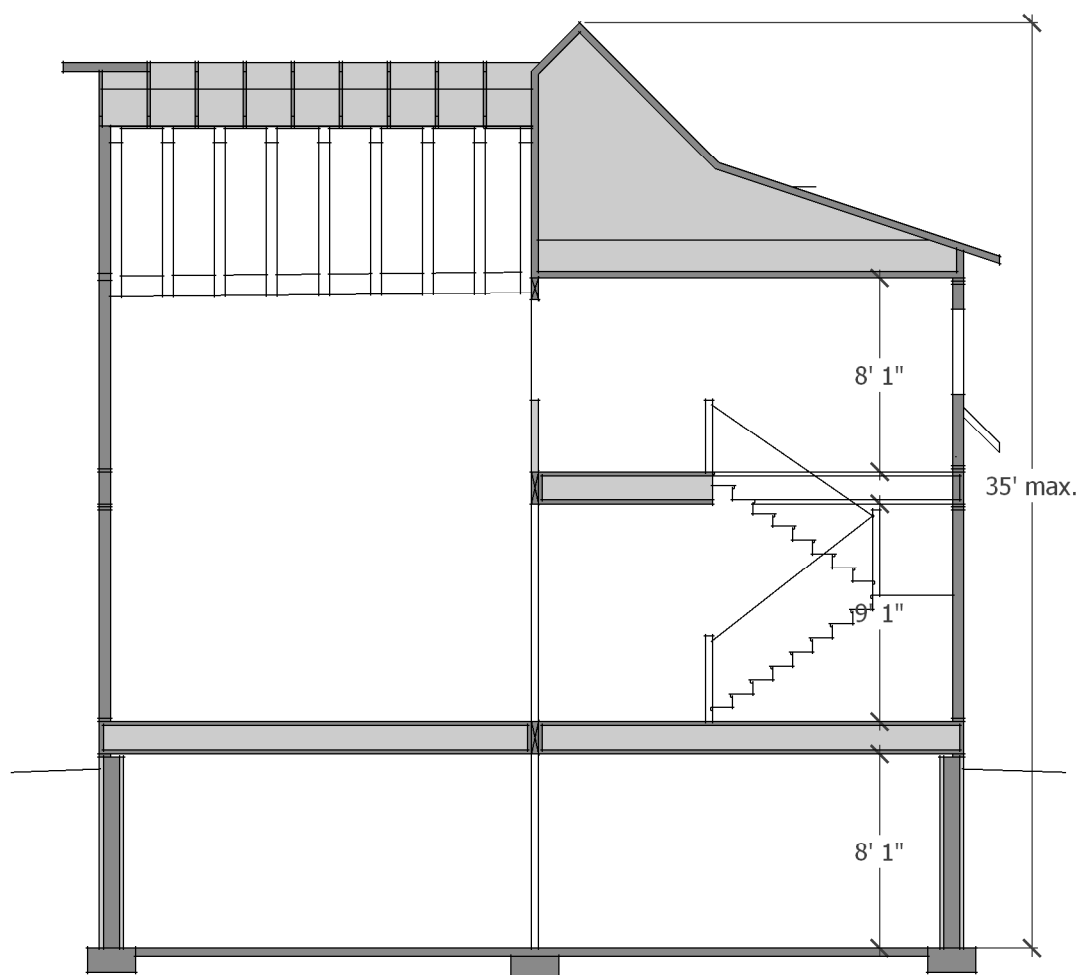


Section @ Living

1/8"=1'

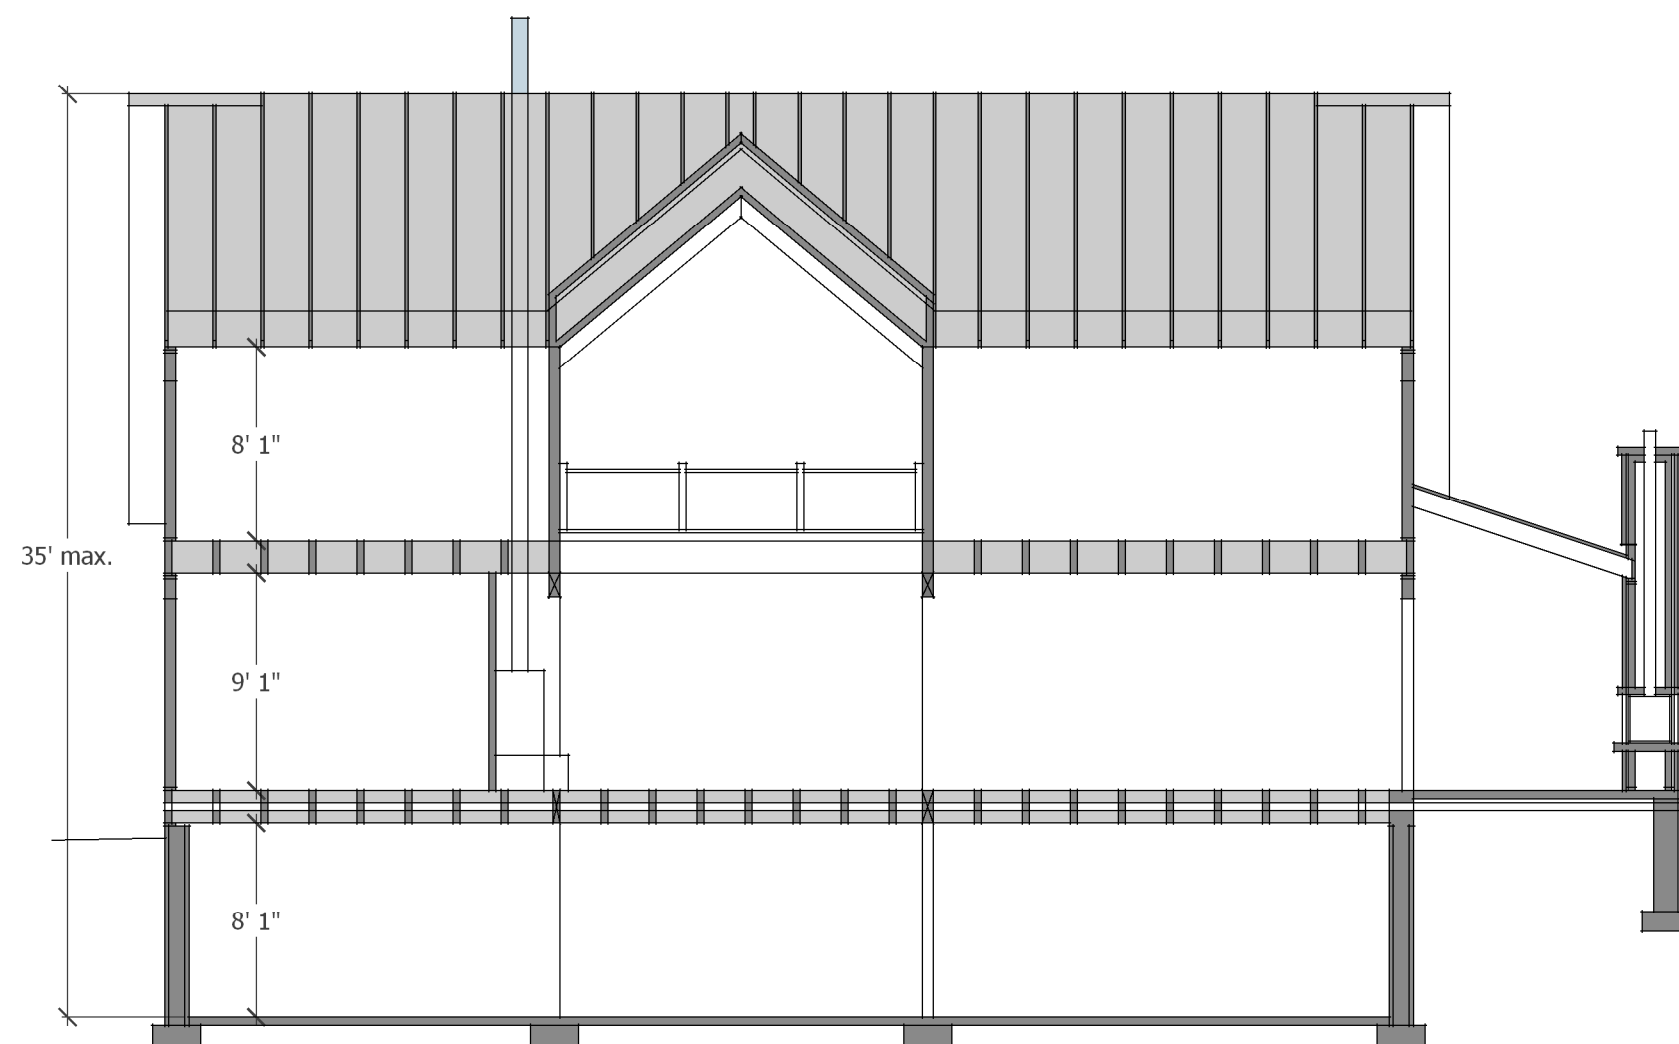

Transverse Section

1/8"=1'

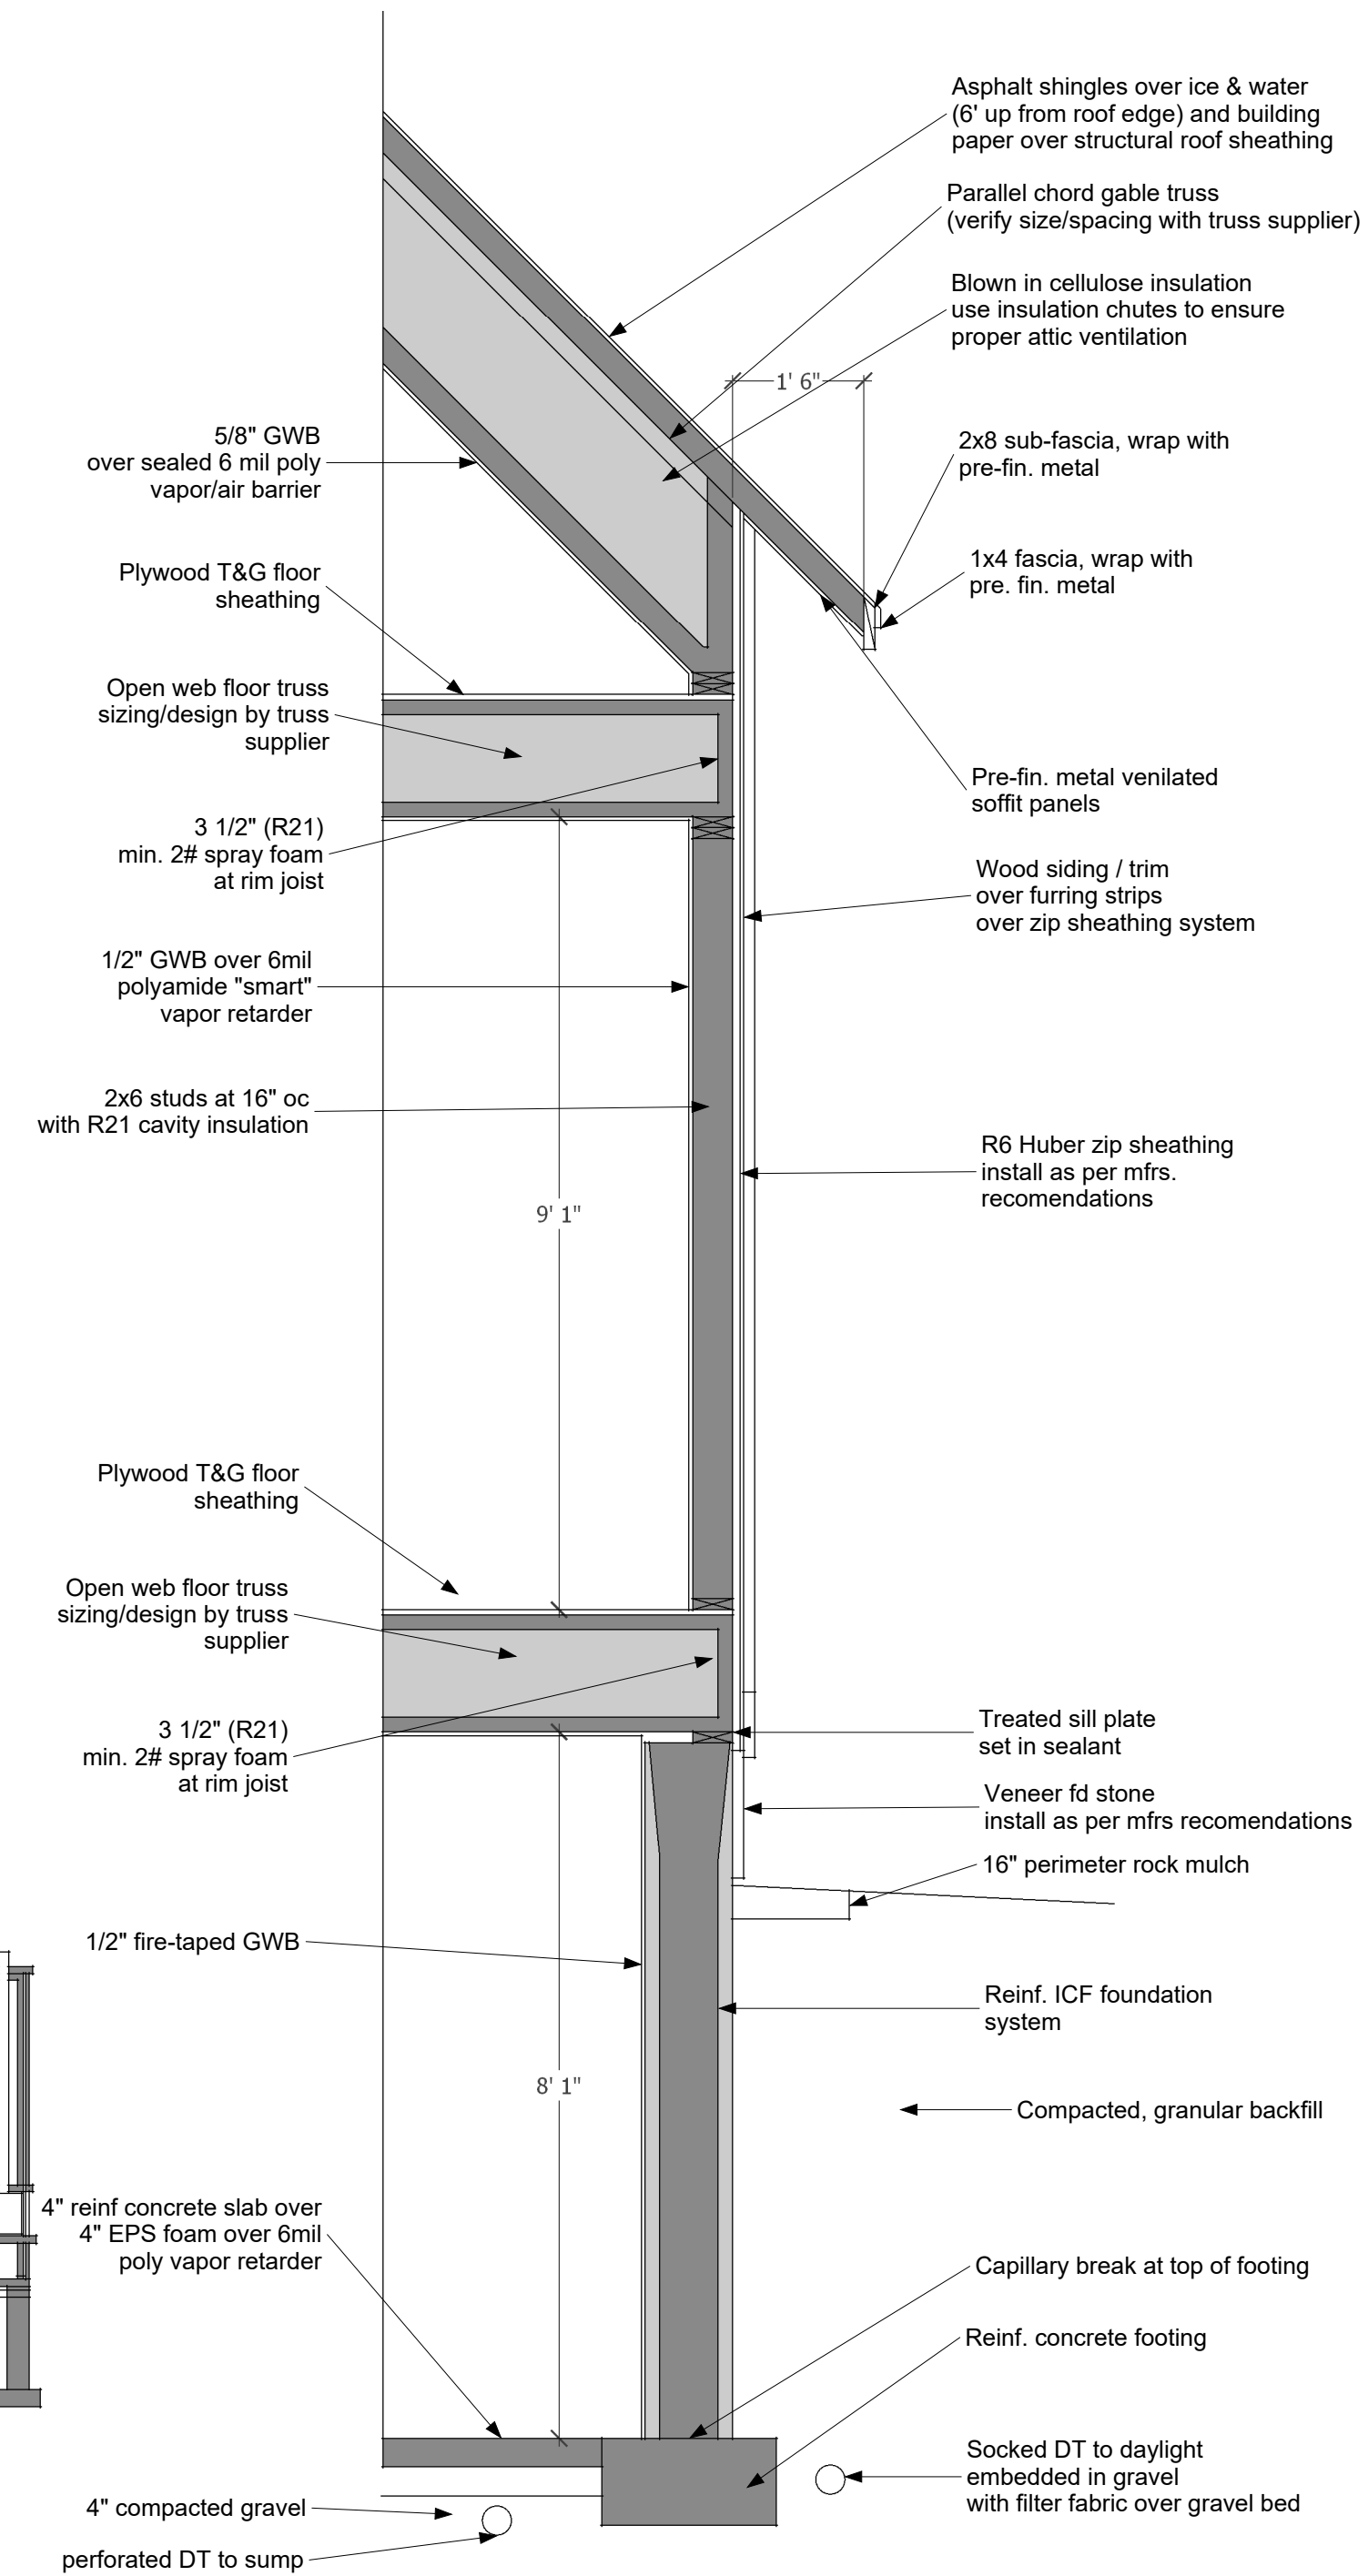

Typ. Wall Section

1/4"=1'