


SKETCH SHEET

CLIENT: 29-1-491800

DATE: 8-27-21

MAP DRAWN TO SCALE WITH A NORTH ARROW

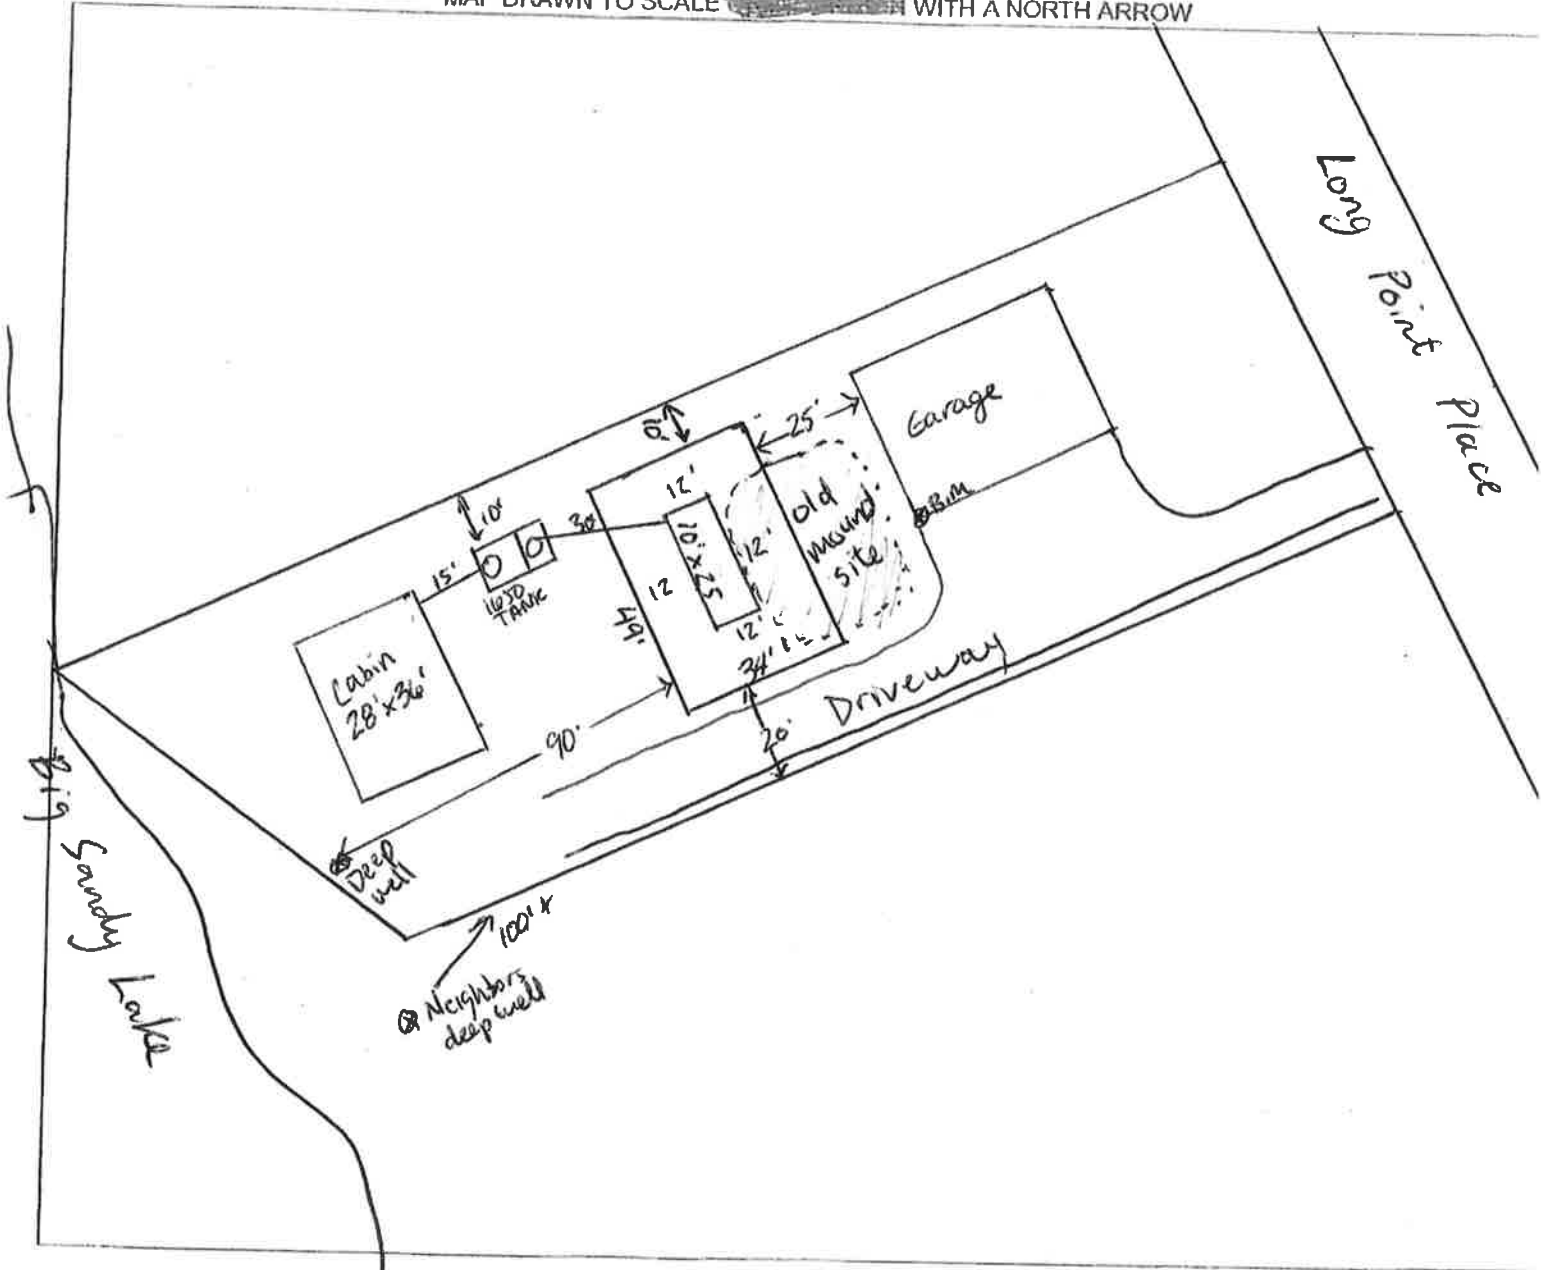

CHECK OFF LIST--HAVE ALL OF THE FOLLOWING BEEN DRAWN ON THE MAP??

SHOW EXISTING OR PROPOSED

- WATER WELLS WITHIN 100 FT OF TREATMENT AREAS
- PRESSURE WATER LINES WITHIN 10 FT OF TREATMENT AREAS
- STRUCTURES
- ALL SOIL TREATMENT AREAS
- HORIZONTAL AND VERTICAL REFERENCE
- POINT OF SOIL BORINGS
- LOT EASEMENTS
- DISTURBED/ COMPACTED AREAS
- SITE PROTECTION--LATHE AND RIBBON EVERY 15 FT
- ACCESS ROUTE FOR TANK MAINTENANCE
- LOT IMPROVEMENTS
- ALL ISTS COMPONENTS
- DIRECTION OF SLOPE
- ALL LOT DIMENSIONS

REQUIRED SETBACKS

- STRUCTURES
- OHWL
- PROPERTY LINES

COMMENTS:

INDICATE ELEVATIONS

- 100.0 BENCHMARK Corner of Garage
- 101.0 ELEVATION OF SEWER LINE @ HOUSE
- 101.5 ELEVATION @ TANK INLET
- 99.0 ELEVATION @ BOTTOM OF ROCK LAYER
- 102.0 ELEVATION @ BOTTOM OF BORING OR RESTRICTIVE LAYER
- 105.5 ELEVATION OF PUMP
- 98.0 ELEVATION OF DISTRIBUTION DEVICE

DESIGNER SIGNATURE *Eric Deak*

LICENSE# 910

DATE 8-27-21