


Scale 1" = 60'

SANDY

RIVER LAKE  
OHW=1216.56 (NGVD 29)

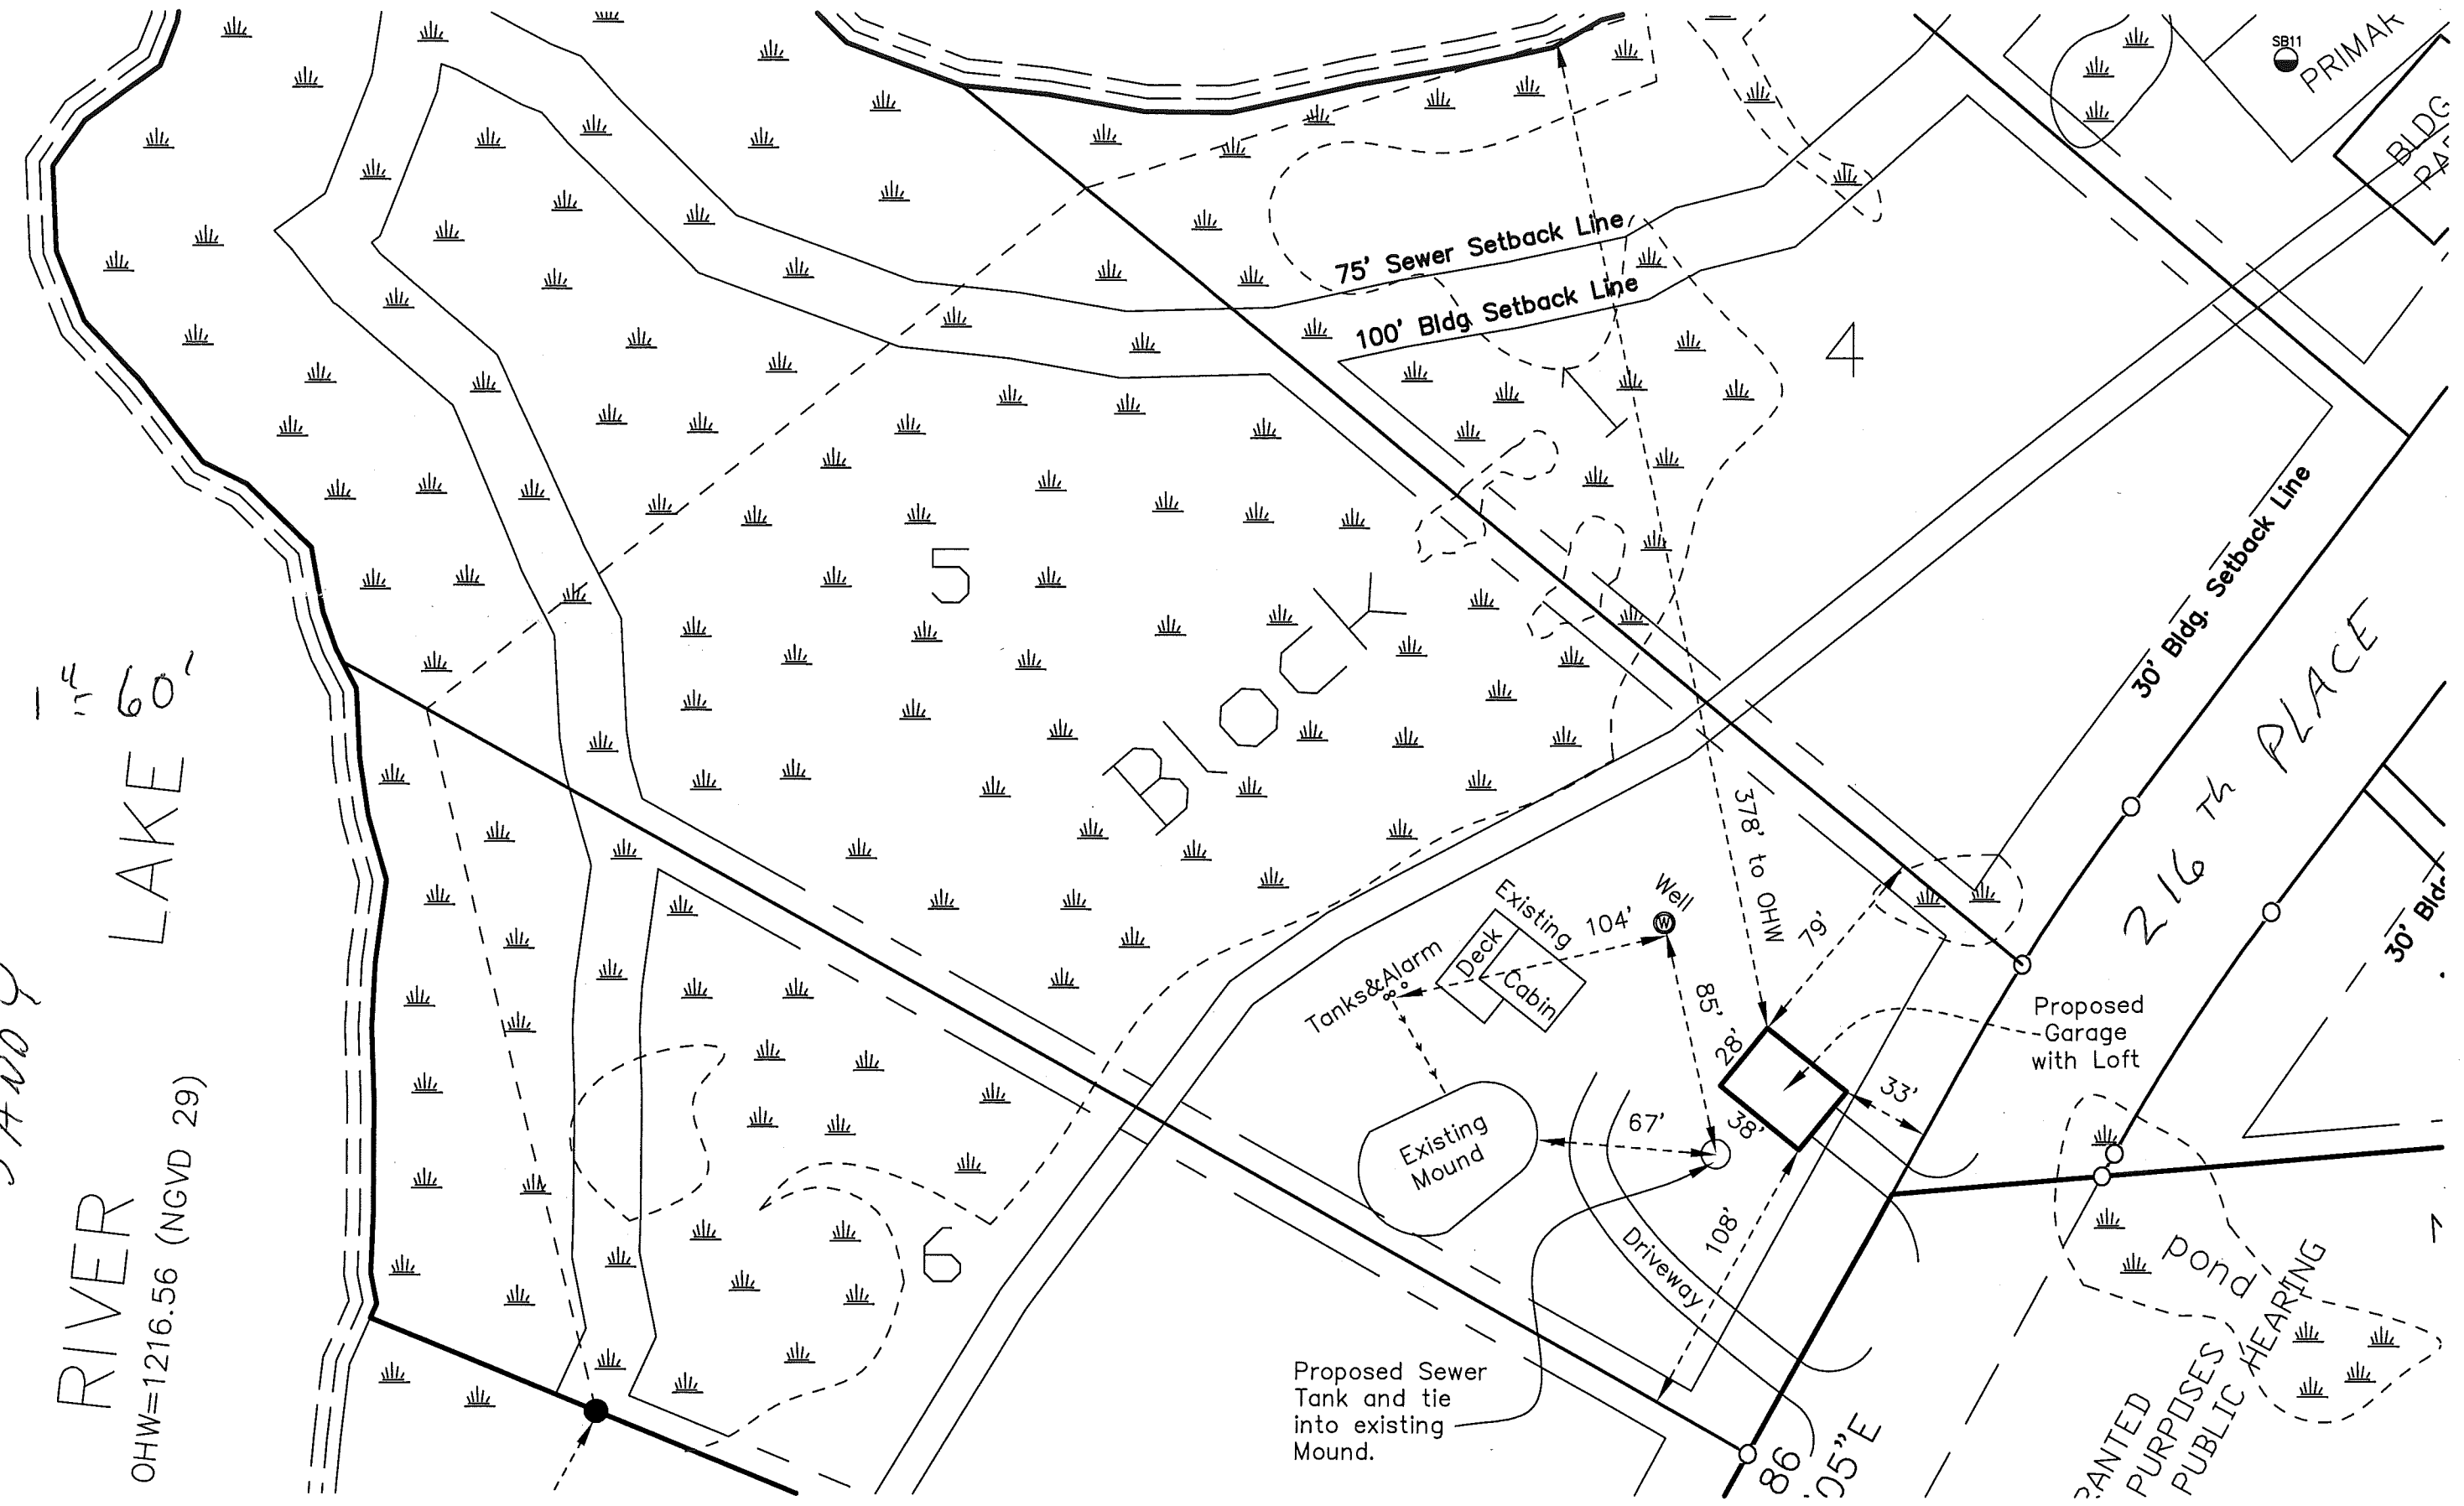

Proposed Sewer Tank and tie into existing Mound.

Proposed Garage with Loft

PANTED PURPOSES PUBLIC HEARING

SB11

PRIMAK

BLDG PART

BLK

5

4

6

Tanks & Alarm Deck Cabin

Existing Mound

Driveway

Well

Proposed Garage with Loft

216 TH PLACE

30' Bldg.

75' Sewer Setback Line

100' Bldg Setback Line

30' Bldg. Setback Line

378' to OHW

85'

28'

33'

38'

67'

108'

86' 05" E