

Clark Hill Spruce

Birch Clump

Flake - Autumn Blaze

White Pine


Autumn - Fant

Ligustrum

Ligustrum

Red Fern

Lobelia

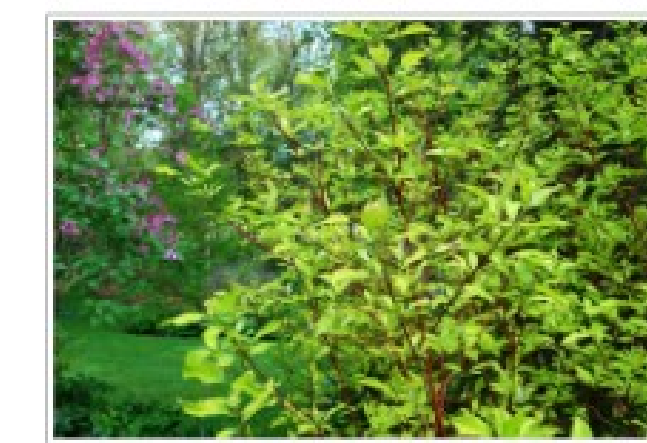

Norway Pine

Black Eye Susan

Coccoloba

Purple Coneflower

Solanum

Red Tuglog Dogwood

Feather Reed Grass




RIP RAP
 STONE STEPS
 STONE OUTCROPPING STEPS
 SAND BEACH AREA

79'
 TRENCH TO COLLECT WATER
 85' LONG BERM

PROPERTY LINE

300 yards of dirt installed for storm water berms

150 trees installed

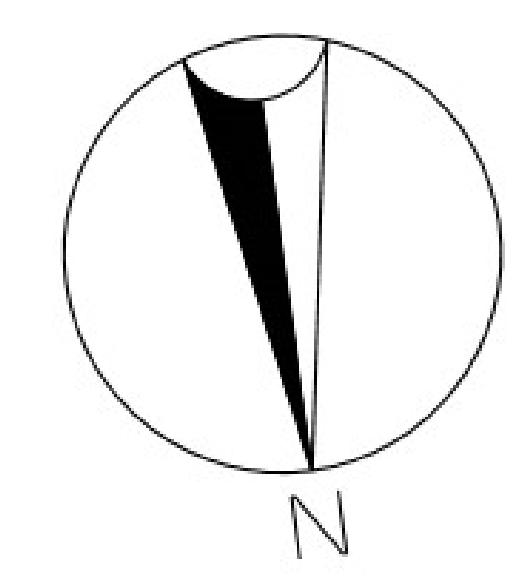

The Woods
Landscaping, Inc.

Reid Price
 PO Box 727
 Pequot Lakes, MN 56472
 office 218.568.4332 • fax 218.562.4590
 cell 218.831.8088
 reid@thewoodslandscaping.com
 www.thewoodslandscaping.com

MIKE & TASHA PAULBECK		
LONE LAKE AITKIN MN		
client:	date	revision
scale 1"=12'	2/7/22	
drawn by REID PRICE	checked by	drawing # 5