


SKETCH SHEET

CLIENT: DAVE HOLBERG

DATE: 7-28-22

MAP DRAWN TO SCALE WITH A NORTH ARROW

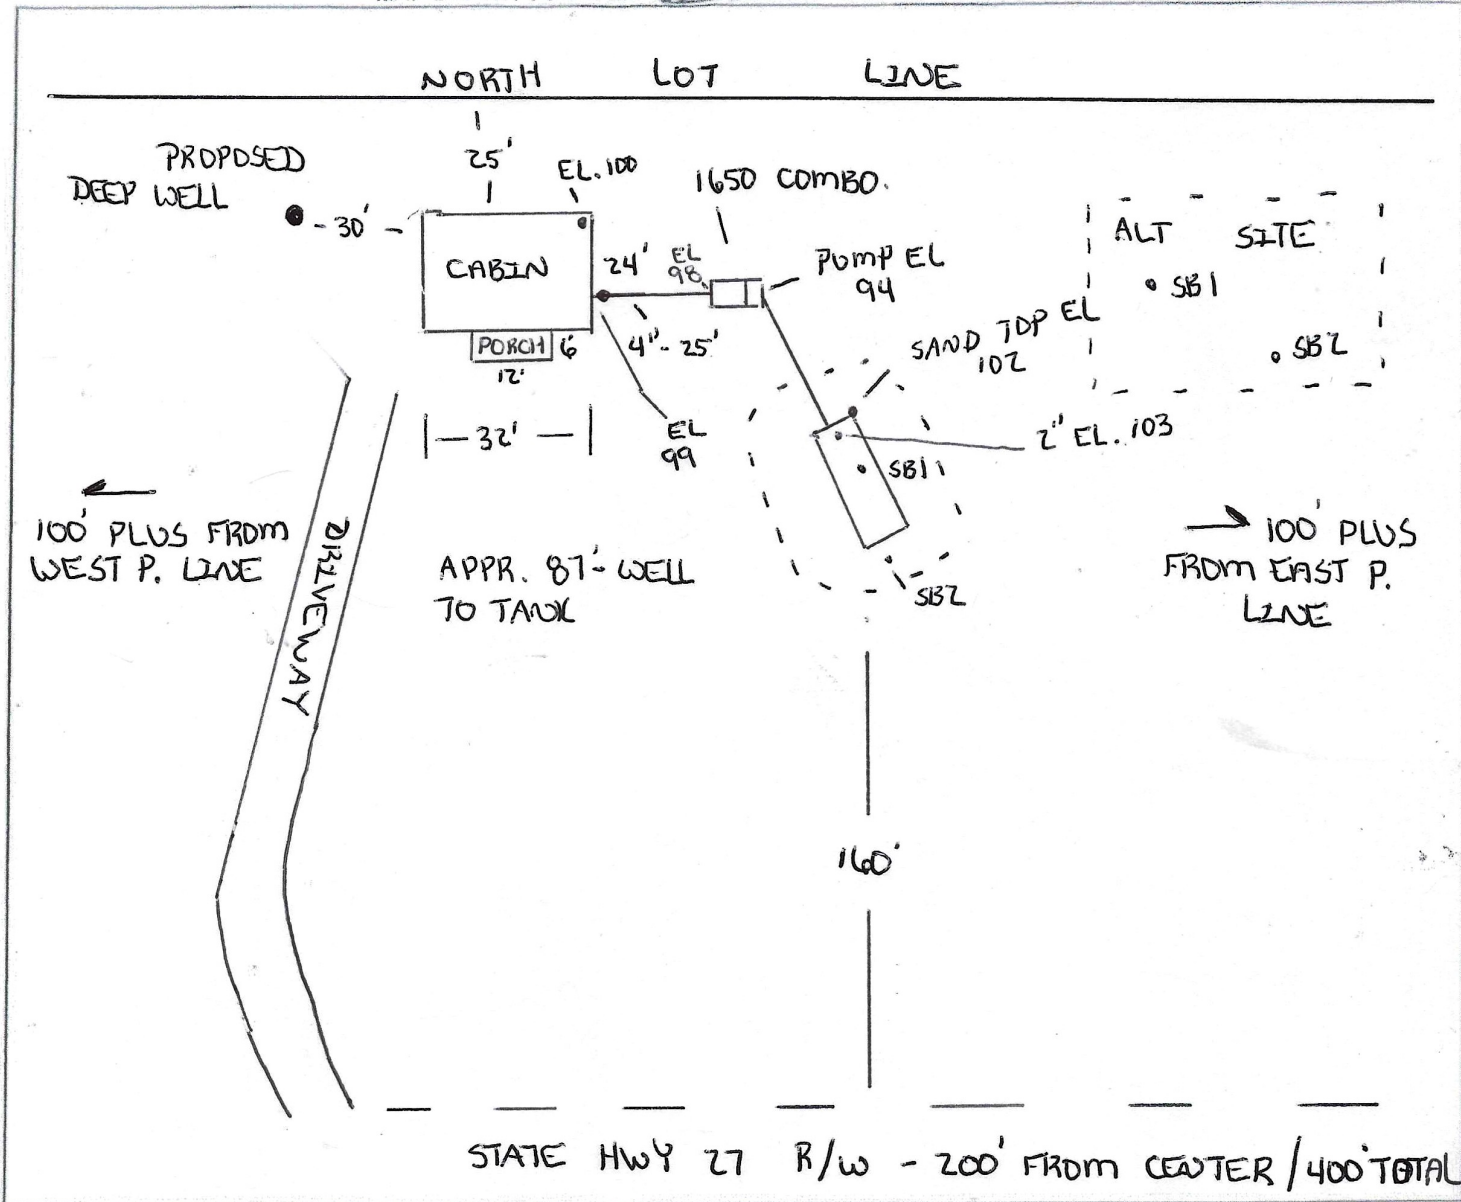

CHECK OFF LIST--HAVE ALL OF THE FOLLOWING BEEN DRAWN ON THE MAP??

SHOW EXISTING OR PROPOSED

- WATER WELLS WITHIN 100 FT OF TREATMENT AREAS
- PRESSURE WATER LINES WITHIN 10 FT OF TREATMENT AREAS
- STRUCTURES LOT IMPROVEMENTS
- ALL SOIL TREATMENT AREAS ALL ISTS COMPONENTS
- HORIZONTAL AND VERTICAL REFERENCE
- POINT OF SOIL BORINGS DIRECTION OF SLOPE
- LOT EASEMENTS ALL LOT DIMENSIONS
- DISTURBED/ COMPACTED AREAS
- SITE PROTECTION--LATHE AND RIBBON EVERY 15 FT
- ACCESS ROUTE FOR TANK MAINTENANCE

REQUIRED SETBACKS

- STRUCTURES PROPERTY LINES
- OHWL

COMMENTS:

INDICATE ELEVATIONS

- BENCHMARK 100' SAND PAD (APPR.)
- ELEVATION OF SEWER LINE @ HOUSE 99'
- ELEVATION @ TANK INLET 98
- ELEVATION @ BOTTOM OF ROCK LAYER 102
- ELEVATION @ BOTTOM OF BORING OR RESTRICTIVE LAYER 98 1/2
- ELEVATION OF PUMP 94
- ELEVATION OF DISTRIBUTION DEVICE 103

DESIGNER SIGNATURE Darry Lyngquist
 LICENSE# 127

DATE 7-28-22