


CLIENT:

Dan Hale

29-0-040610

DATE: 5-13-22

MAP DRAWN TO SCALE WITH A NORTH ARROW

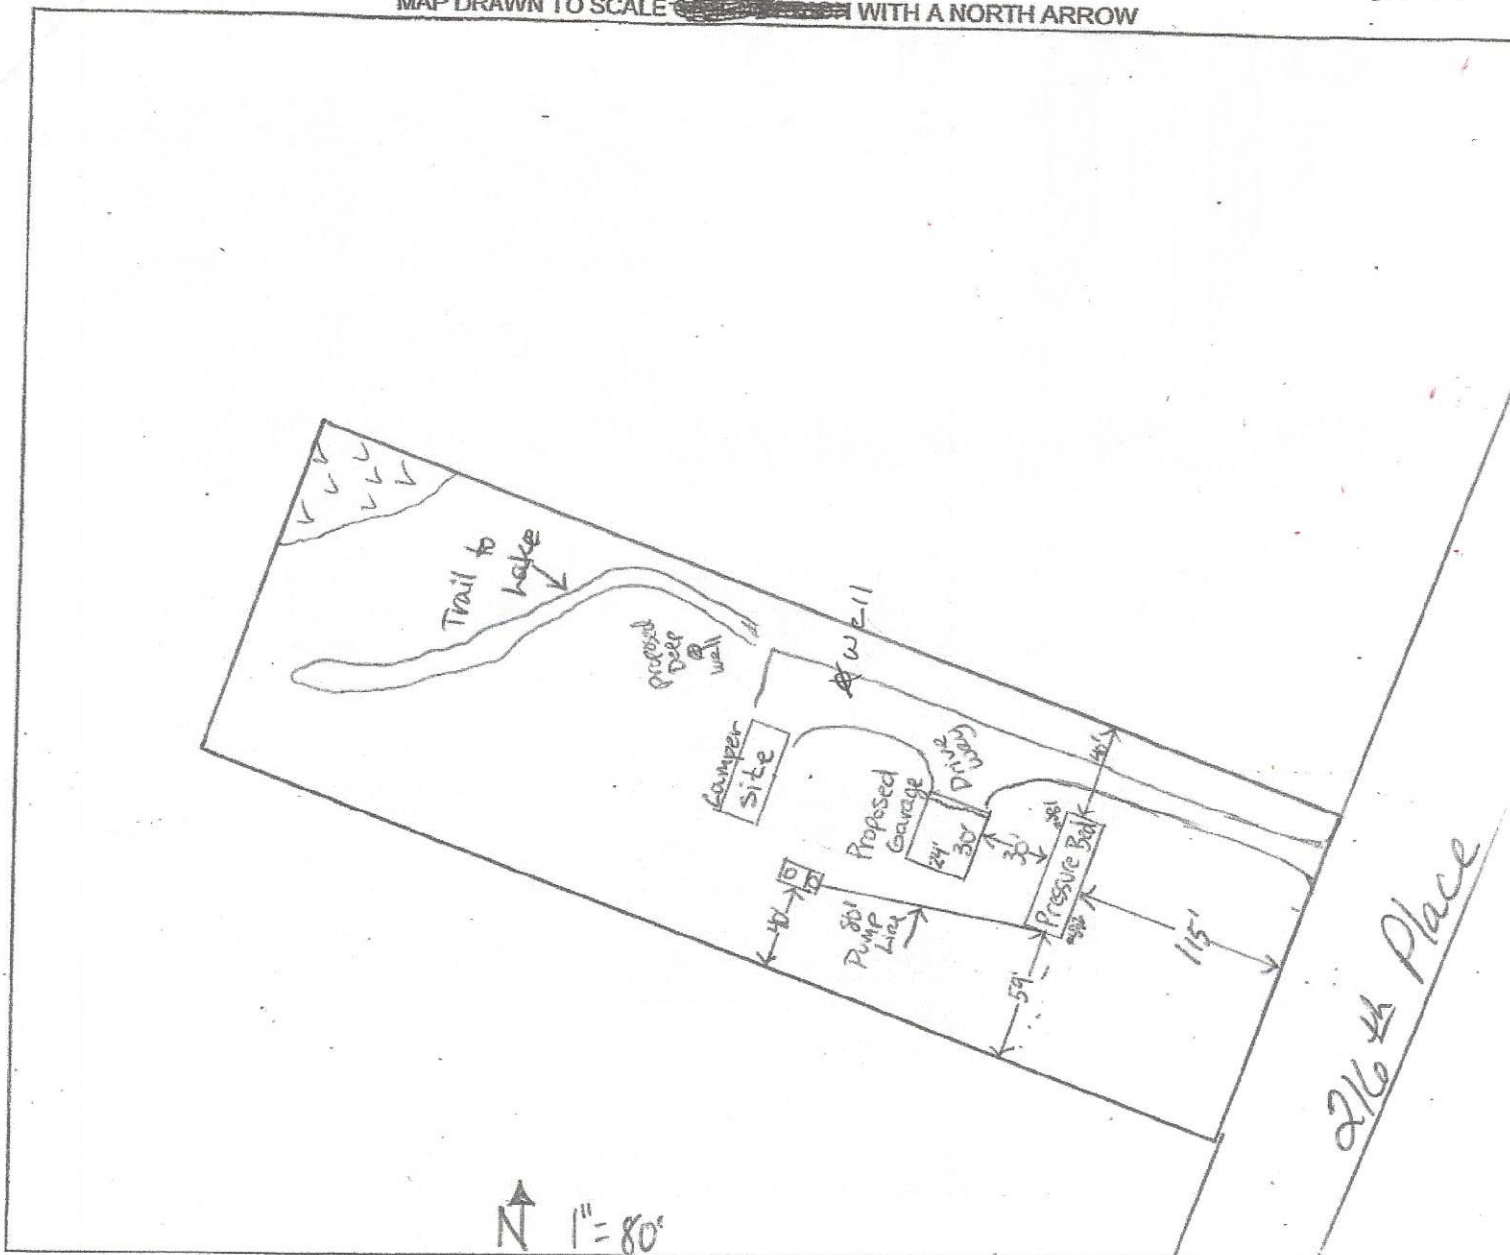

CHECK OFF LIST--HAVE ALL OF THE FOLLOWING BEEN DRAWN ON THE MAP??

SHOW EXISTING OR PROPOSED

- WATER WELLS WITHIN 100 FT OF TREATMENT AREAS
- PRESSURE WATER LINES WITHIN 10 FT OF TREATMENT AREAS
- STRUCTURES
- ALL SOIL TREATMENT AREAS
- HORIZONTAL AND VERTICAL REFERENCE
- POINT OF SOIL BORINGS
- LOT EASEMENTS
- DISTURBED/ COMPACTED AREAS
- SITE PROTECTION--LATHE AND RIBBON EVERY 15 FT
- ACCESS ROUTE FOR TANK MAINTENANCE

REQUIRED SETBACKS

- STRUCTURES
- OHWL
- LOT IMPROVEMENTS
- ALL ISTS COMPONENTS
- DIRECTION OF SLOPE
- ALL LOT DIMENSIONS
- PROPERTY LINES

COMMENTS:

INDICATE ELEVATIONS

- 100.0 BENCHMARK Top of Ground @ Bed
- N.A. ELEVATION OF SEWER LINE @ HOUSE
- 108.0 ELEVATION @ TANK INLET
- 102.0 ELEVATION @ BOTTOM OF ROCK LAYER
- 105.5 ELEVATION @ BOTTOM OF BORING OR RESTRICTIVE LAYER
- 112.0 ELEVATION OF PUMP
- 101.5 ELEVATION OF DISTRIBUTION DEVICE

DESIGNER SIGNATURE

Ernie Dasher

LICENSE# 910

DATE 5-13-22