


**SKETCH SHEET**

CLIENT: STEVE JOST

DATE: 8-27-22

MAP DRAWN TO SCALE WITH A NORTH ARROW

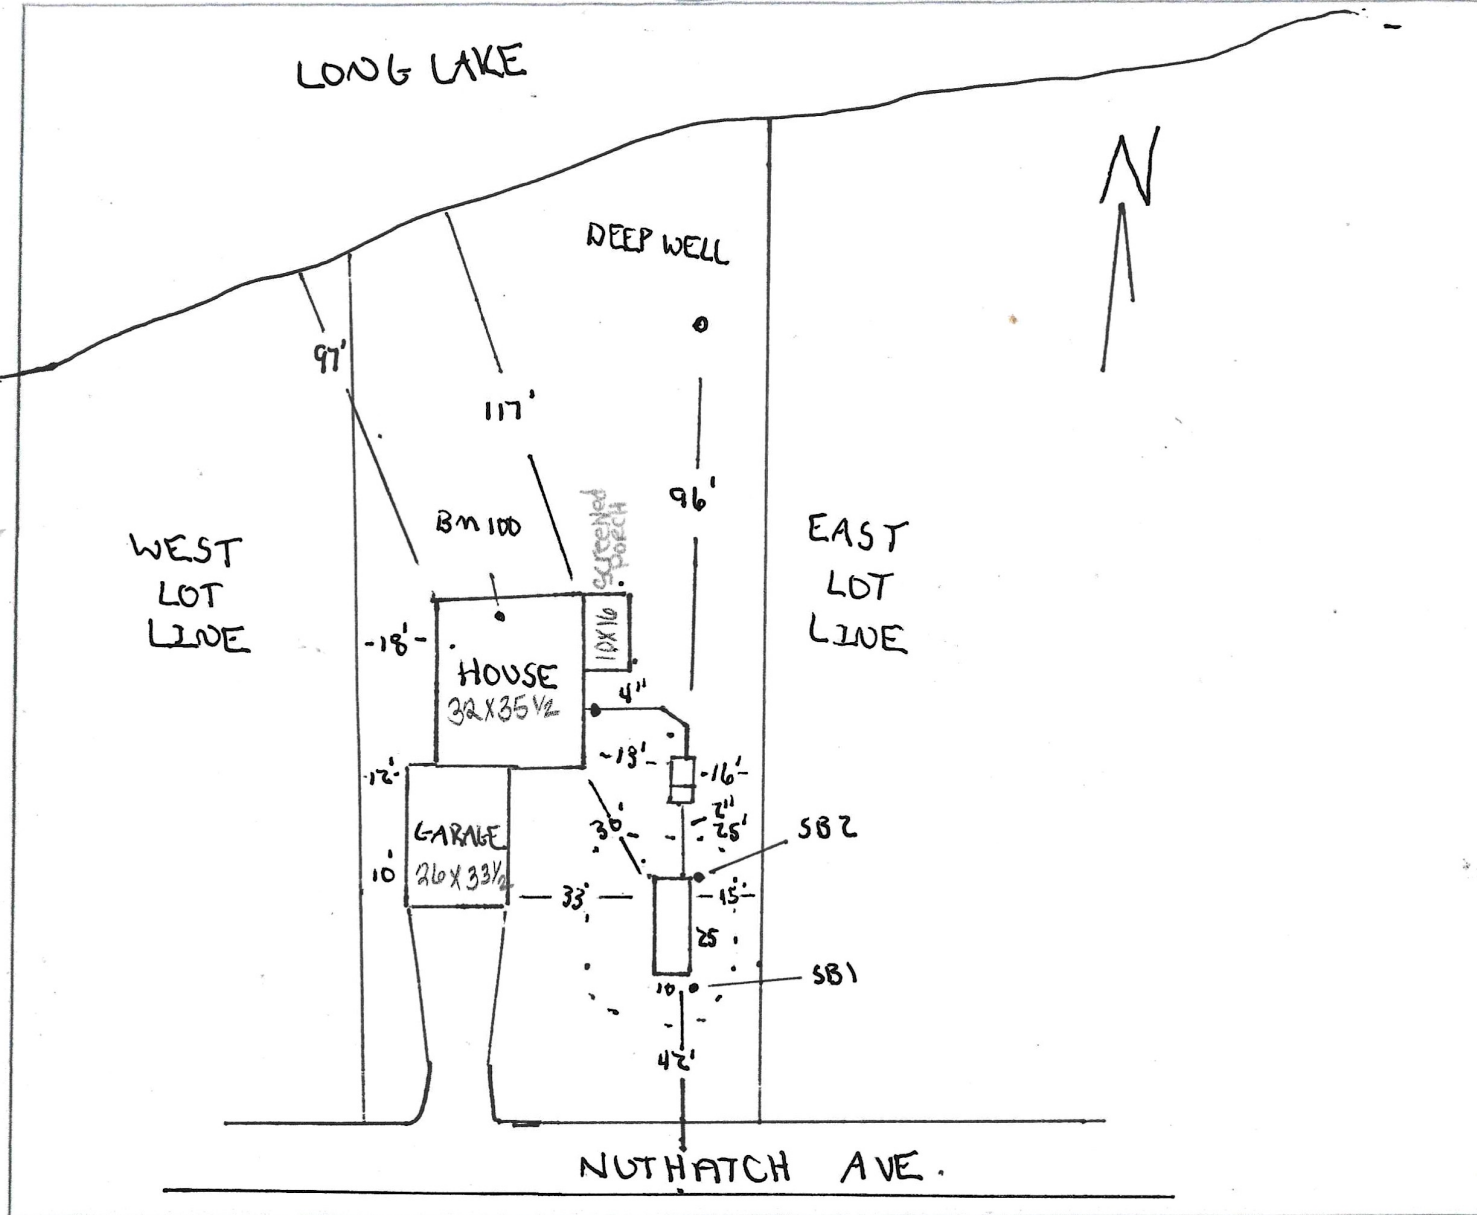

**CHECK OFF LIST--HAVE ALL OF THE FOLLOWING BEEN DRAWN ON THE MAP??**

**SHOW EXISTING OR PROPOSED**

- WATER WELLS WITHIN 100 FT OF TREATMENT AREAS
- PRESSURE WATER LINES WITHIN 10 FT OF TREATMENT AREAS
- STRUCTURES
- ALL SOIL TREATMENT AREAS
- HORIZONTAL AND VERTICAL REFERENCE
- POINT OF SOIL BORINGS
- LOT EASEMENTS
- DISTURBED/ COMPACTED AREAS
- SITE PROTECTION--LATHE AND RIBBON EVERY 15 FT
- ACCESS ROUTE FOR TANK MAINTENANCE
- LOT IMPROVEMENTS
- ALL ISTS COMPONENTS
- DIRECTION OF SLOPE
- ALL LOT DIMENSIONS

**REQUIRED SETBACKS**

- STRUCTURES
- OHWL
- PROPERTY LINES

COMMENTS:

**INDICATE ELEVATIONS**

- BENCHMARK 100
- ELEVATION OF SEWER LINE @ HOUSE 99
- ELEVATION @ TANK INLET 98
- ELEVATION @ BOTTOM OF ROCK LAYER 105
- ELEVATION @ BOTTOM OF BORING OR RESTRICTIVE LAYER 102
- ELEVATION OF PUMP 94
- ELEVATION OF DISTRIBUTION DEVICE 106

DESIGNER SIGNATURE Larry Lyngard  
 LICENSE# 8-22-22 # 927

DATE 8-27-22