




NORTH ELEVATION
1/4" = 1'-0"

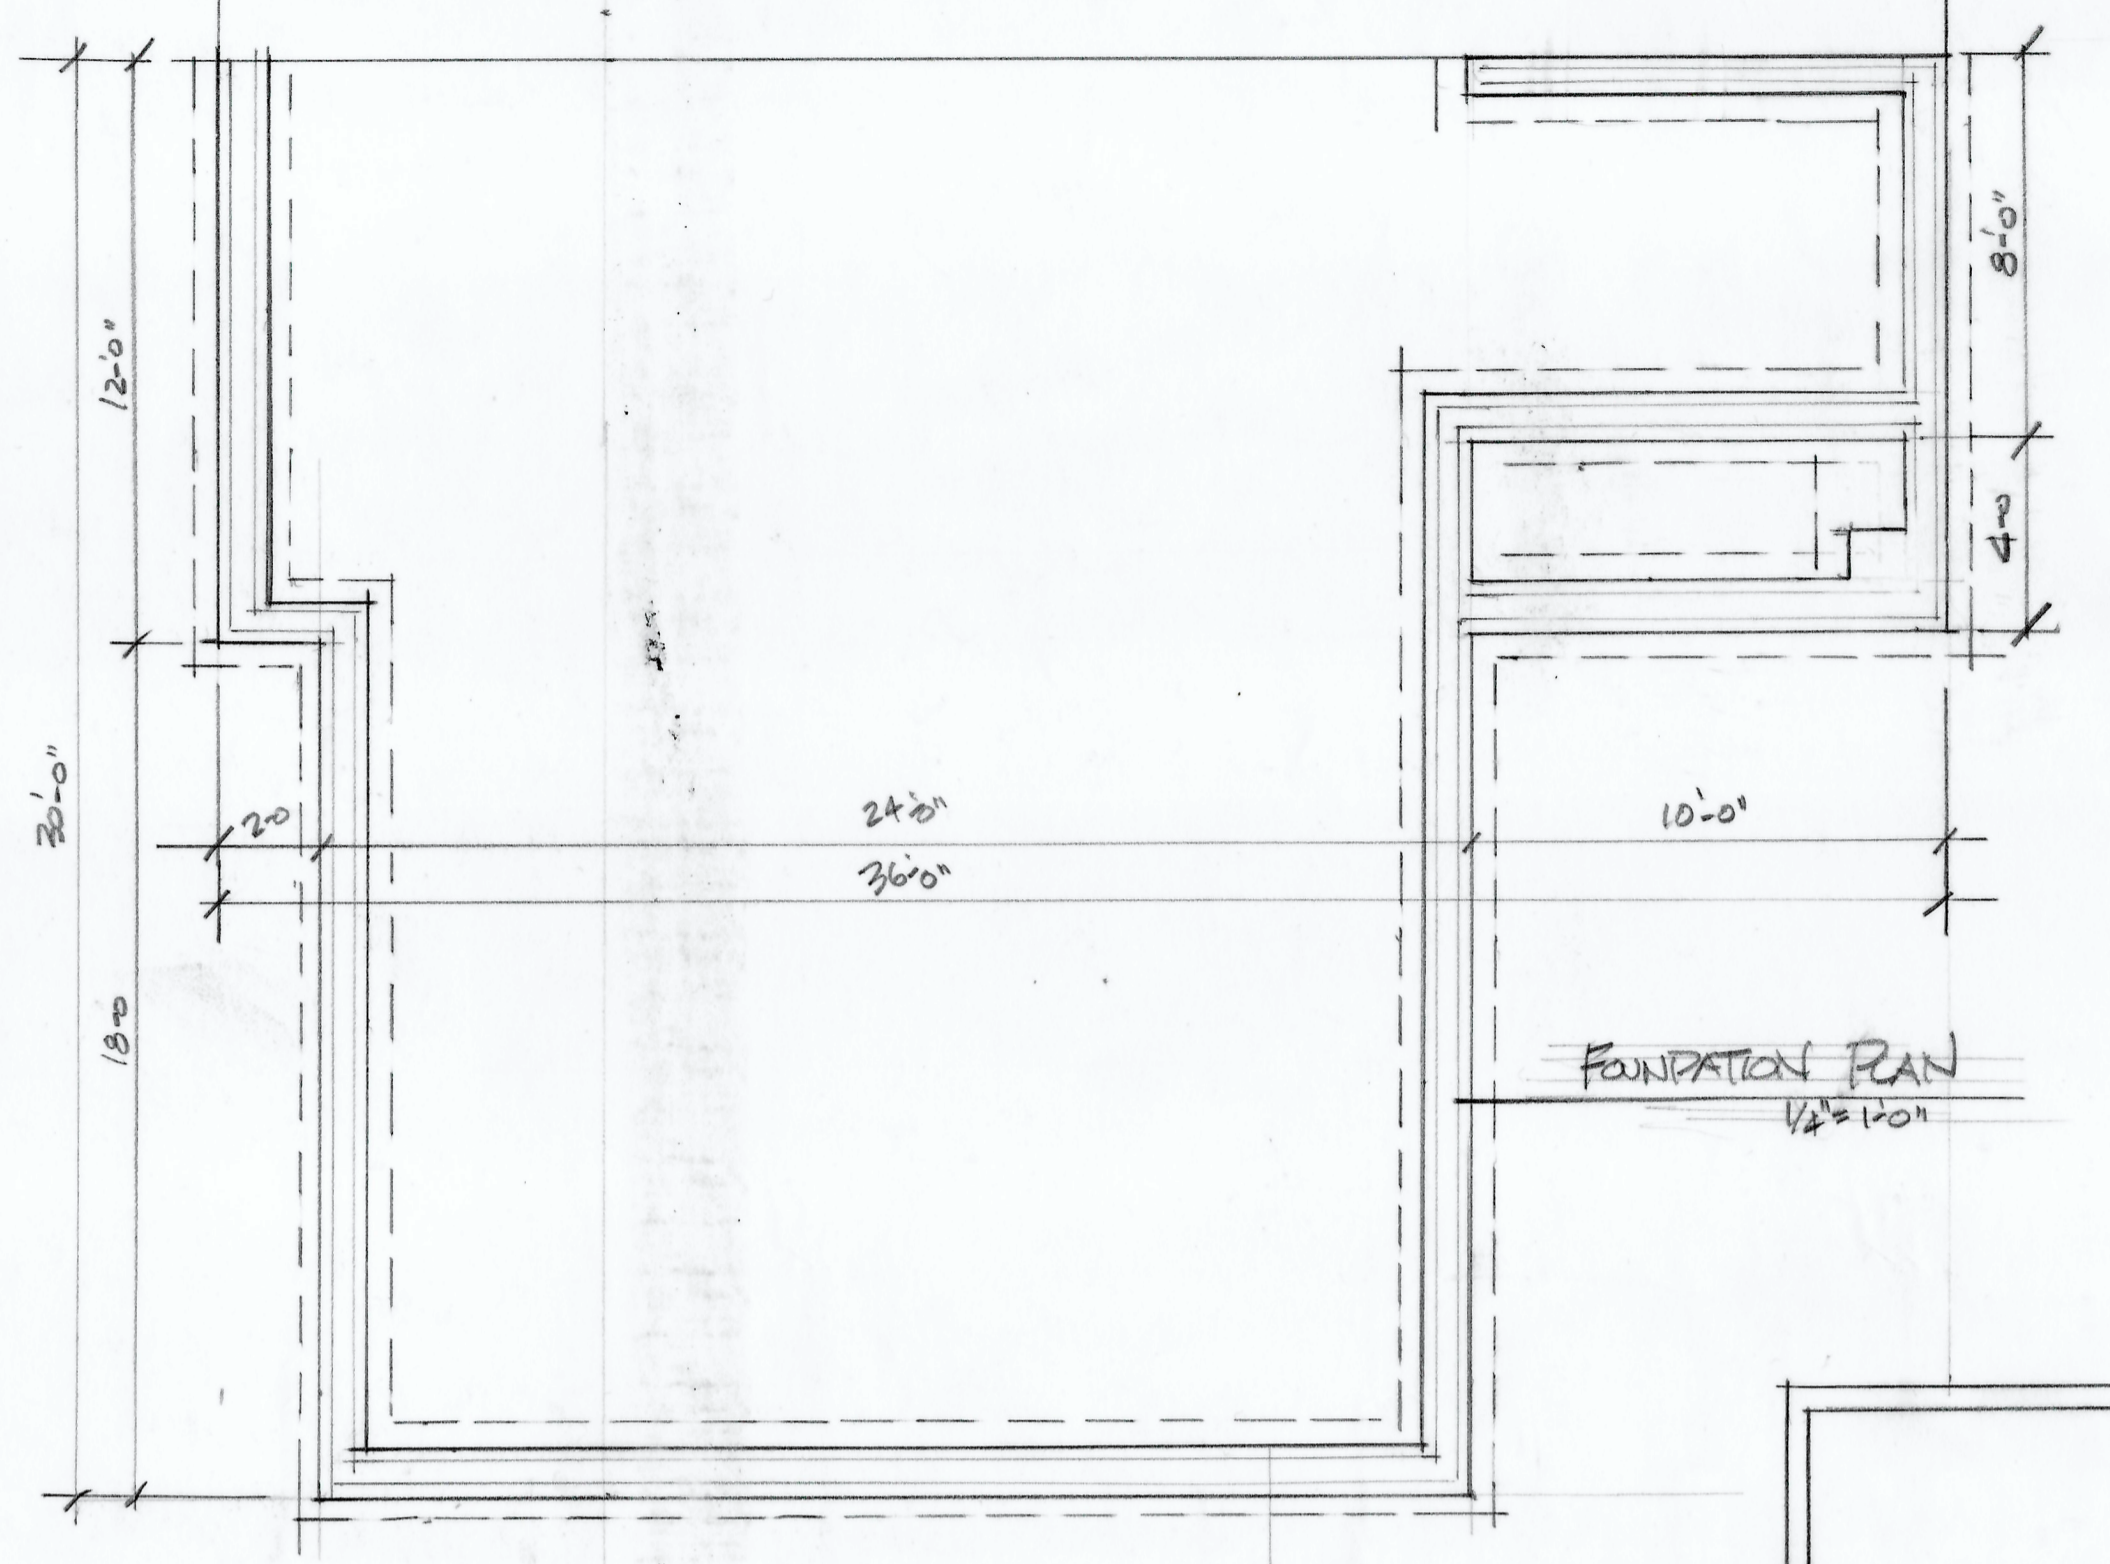


FOUNDATION PLAN
1/4" = 1'-0"

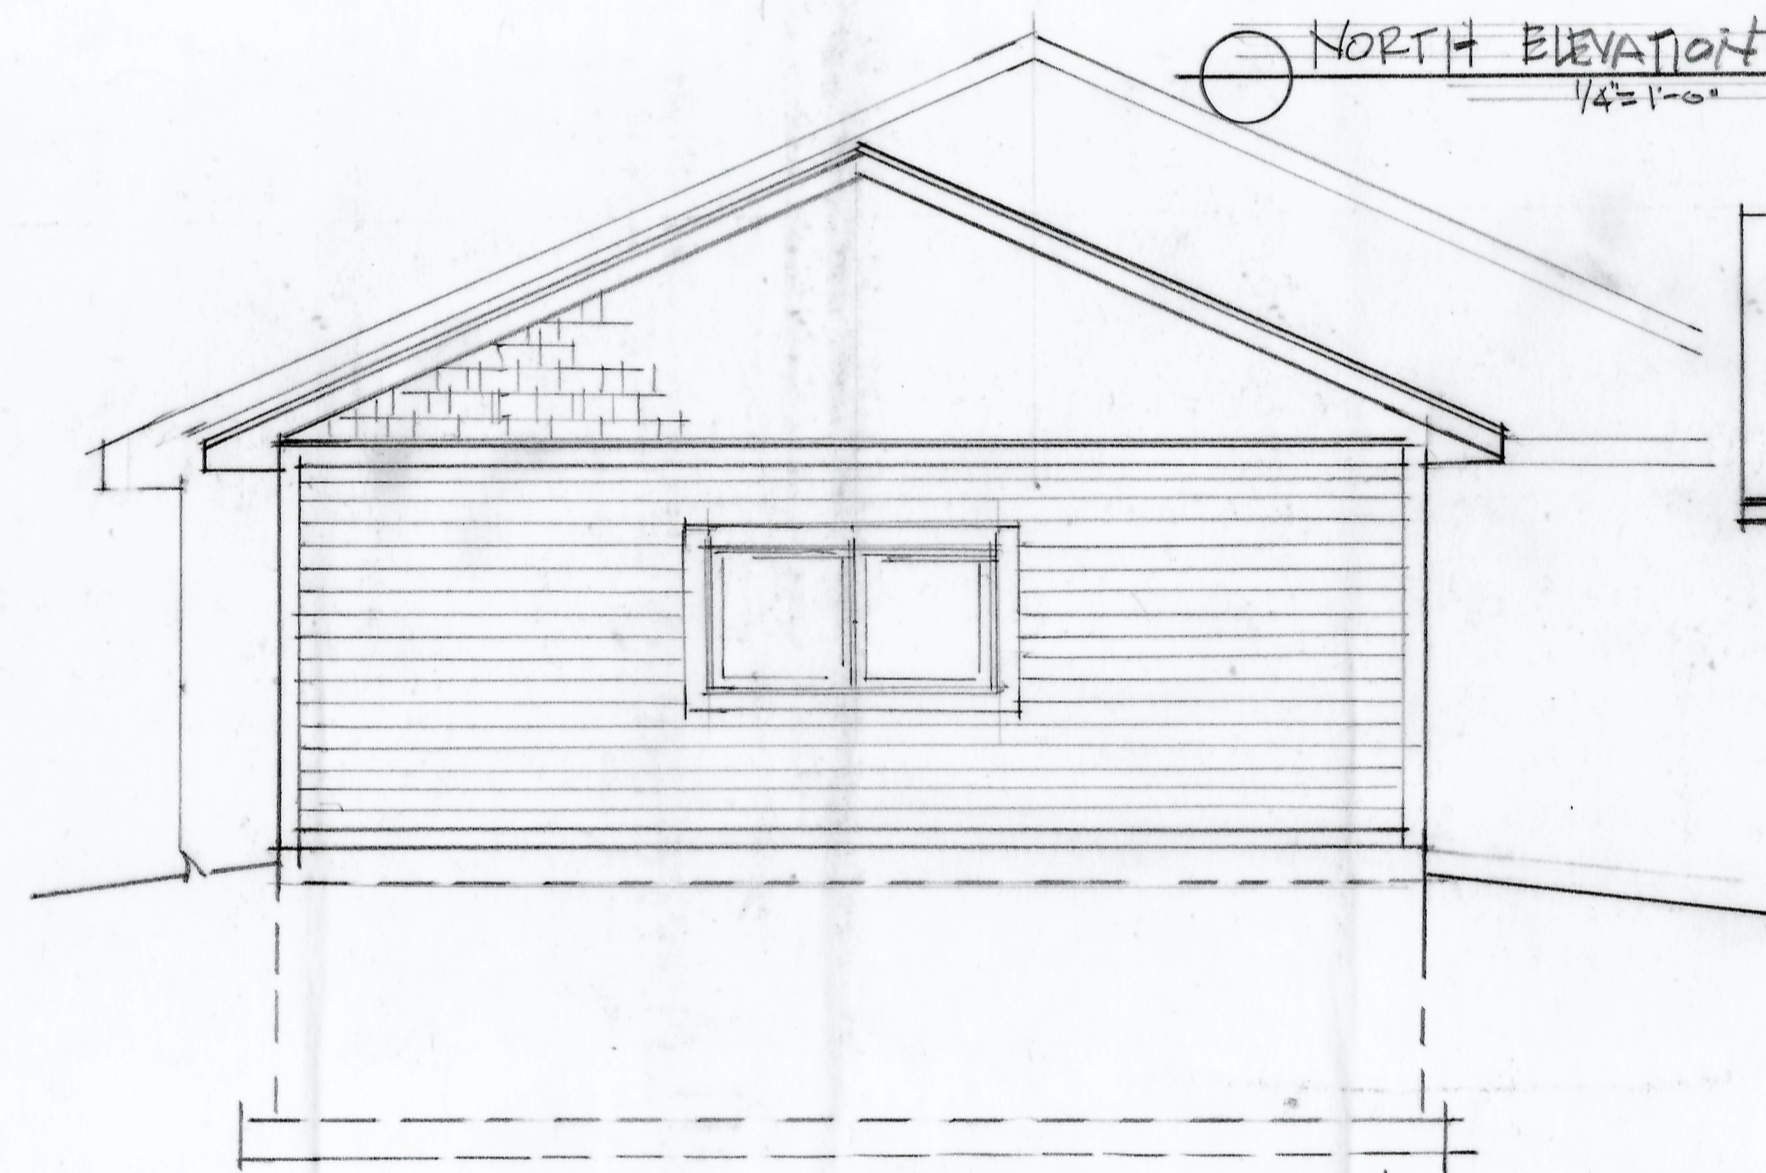


EAST ELEVATION
1/4" = 1'-0"

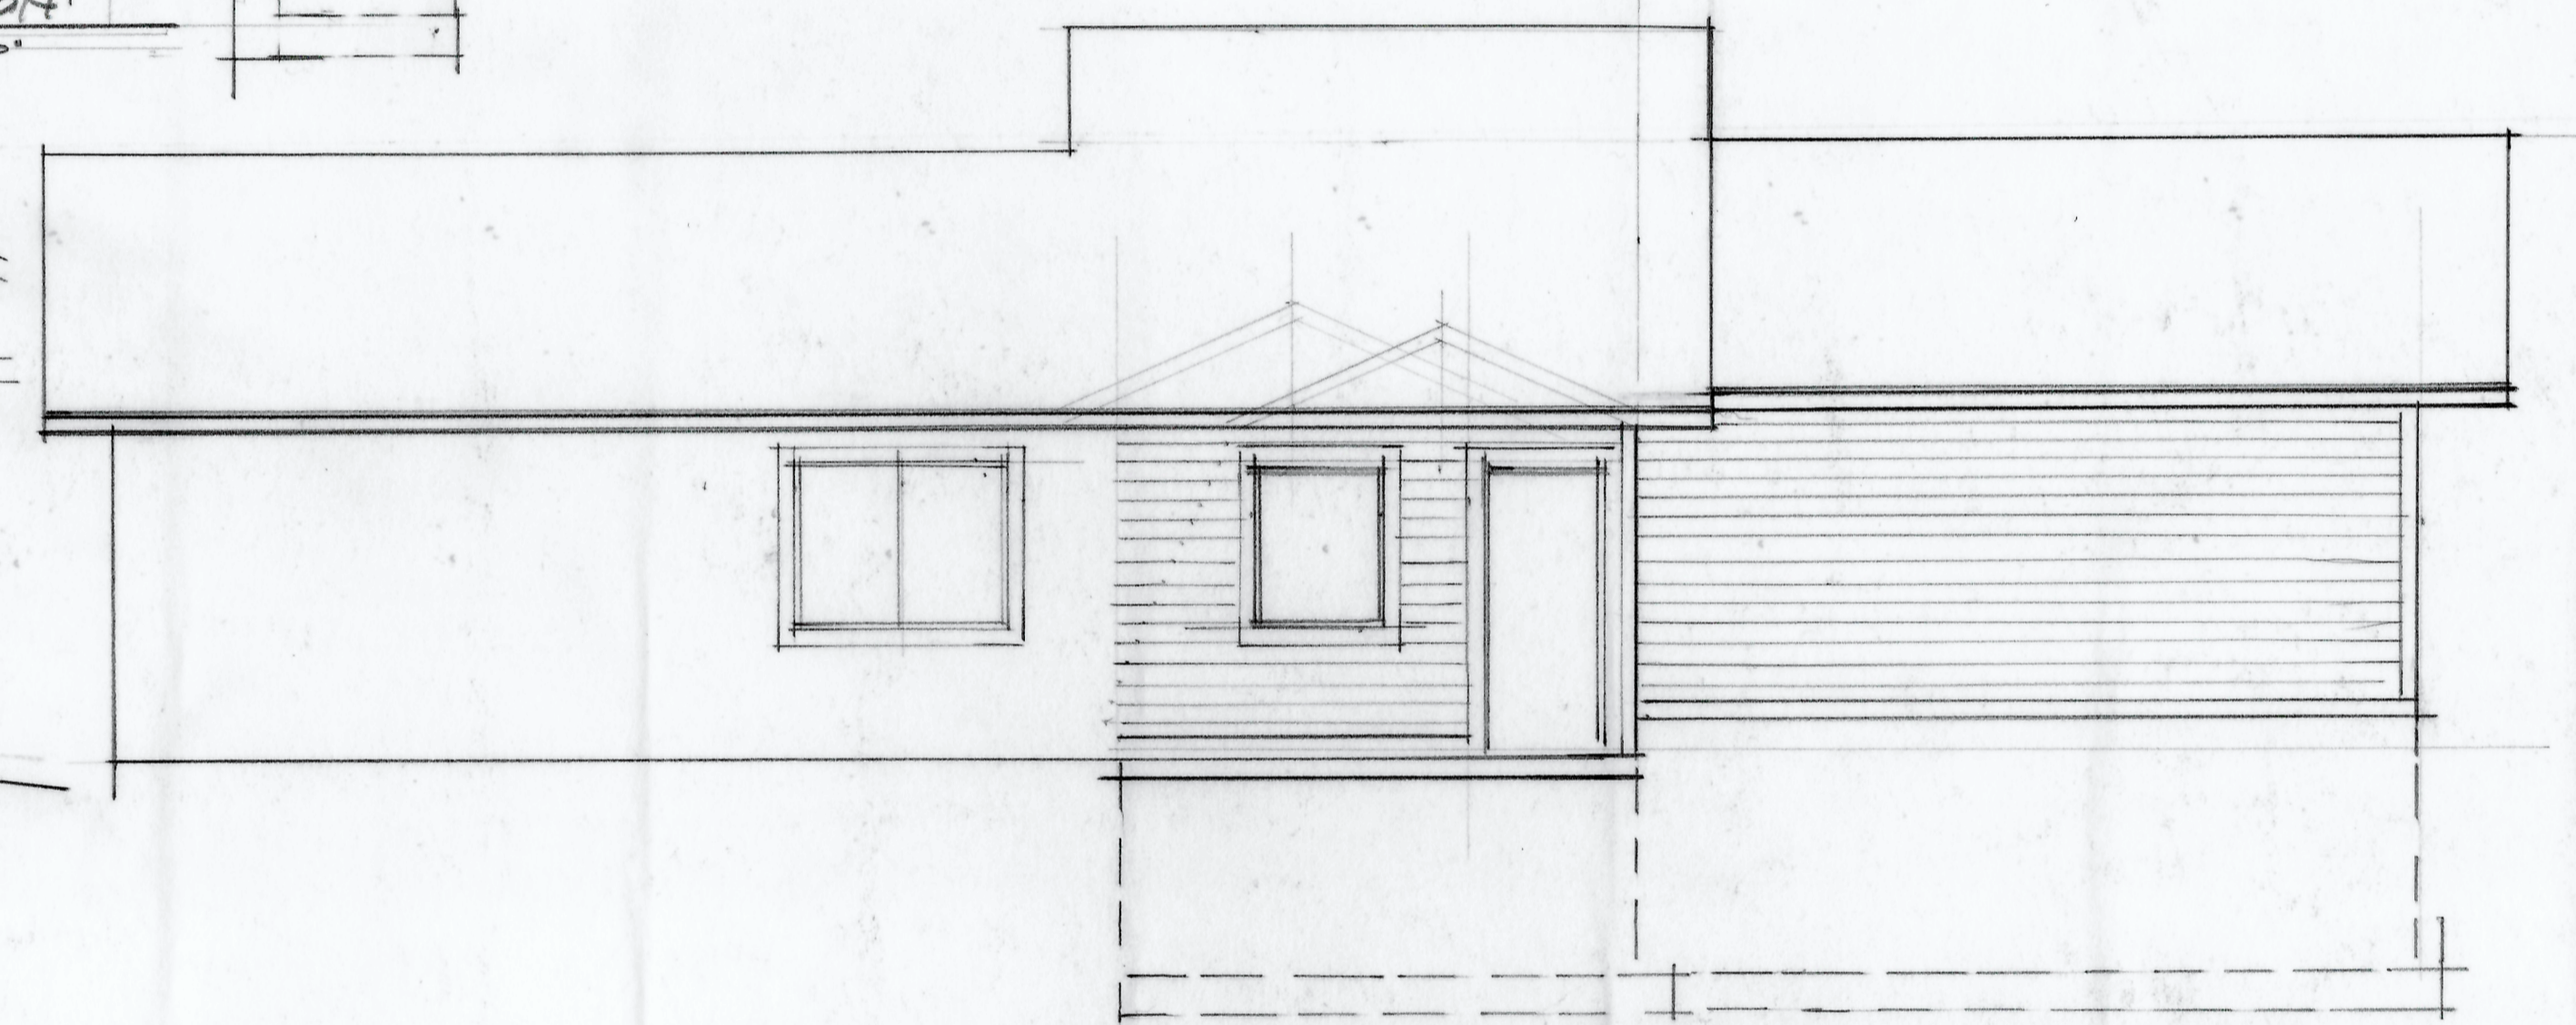


SOUTH ELEVATION
1/4" = 1'-0"

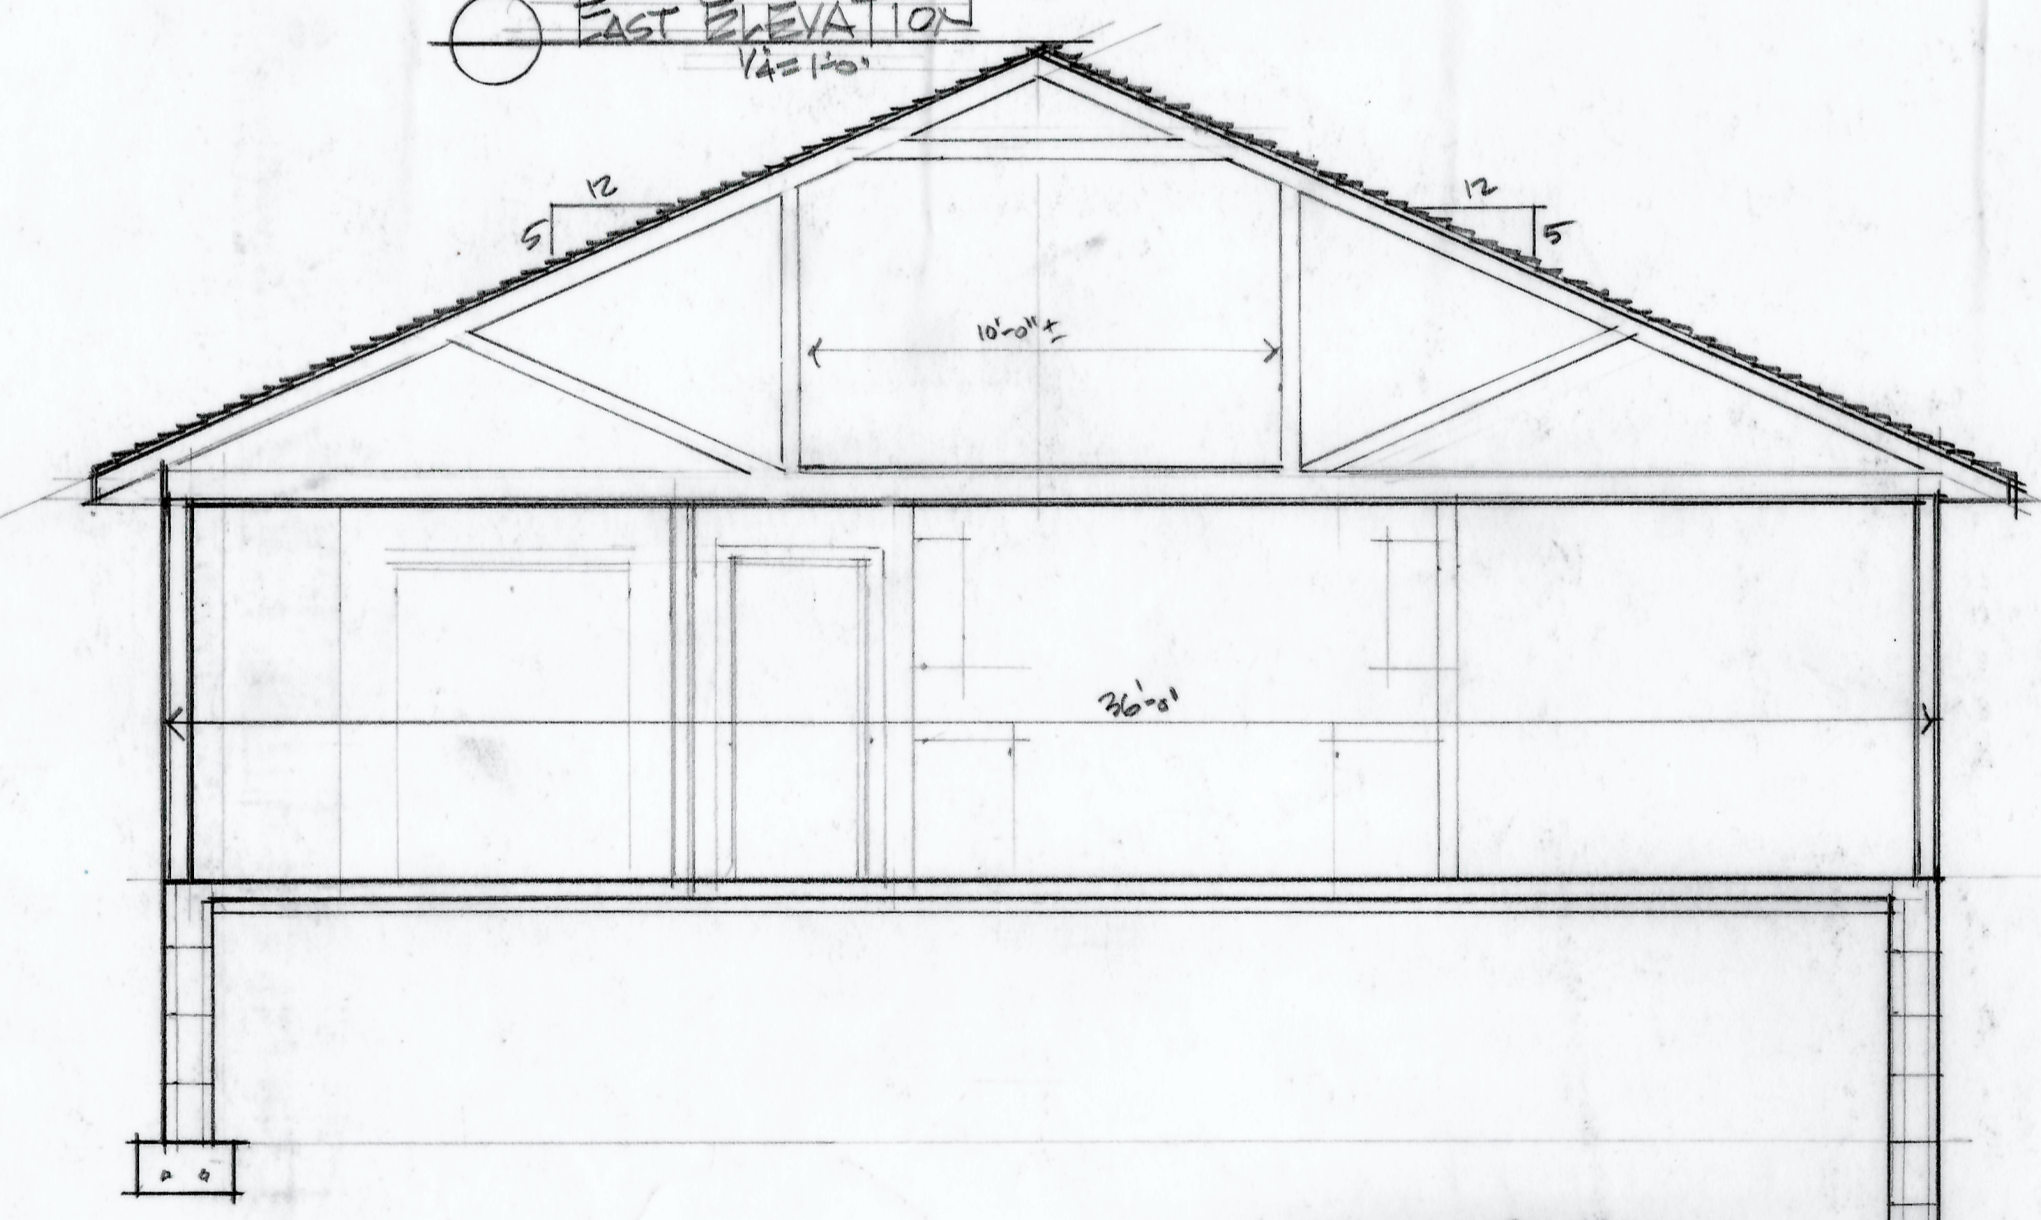

ENTRY SECTION
1/4" = 1'-0"

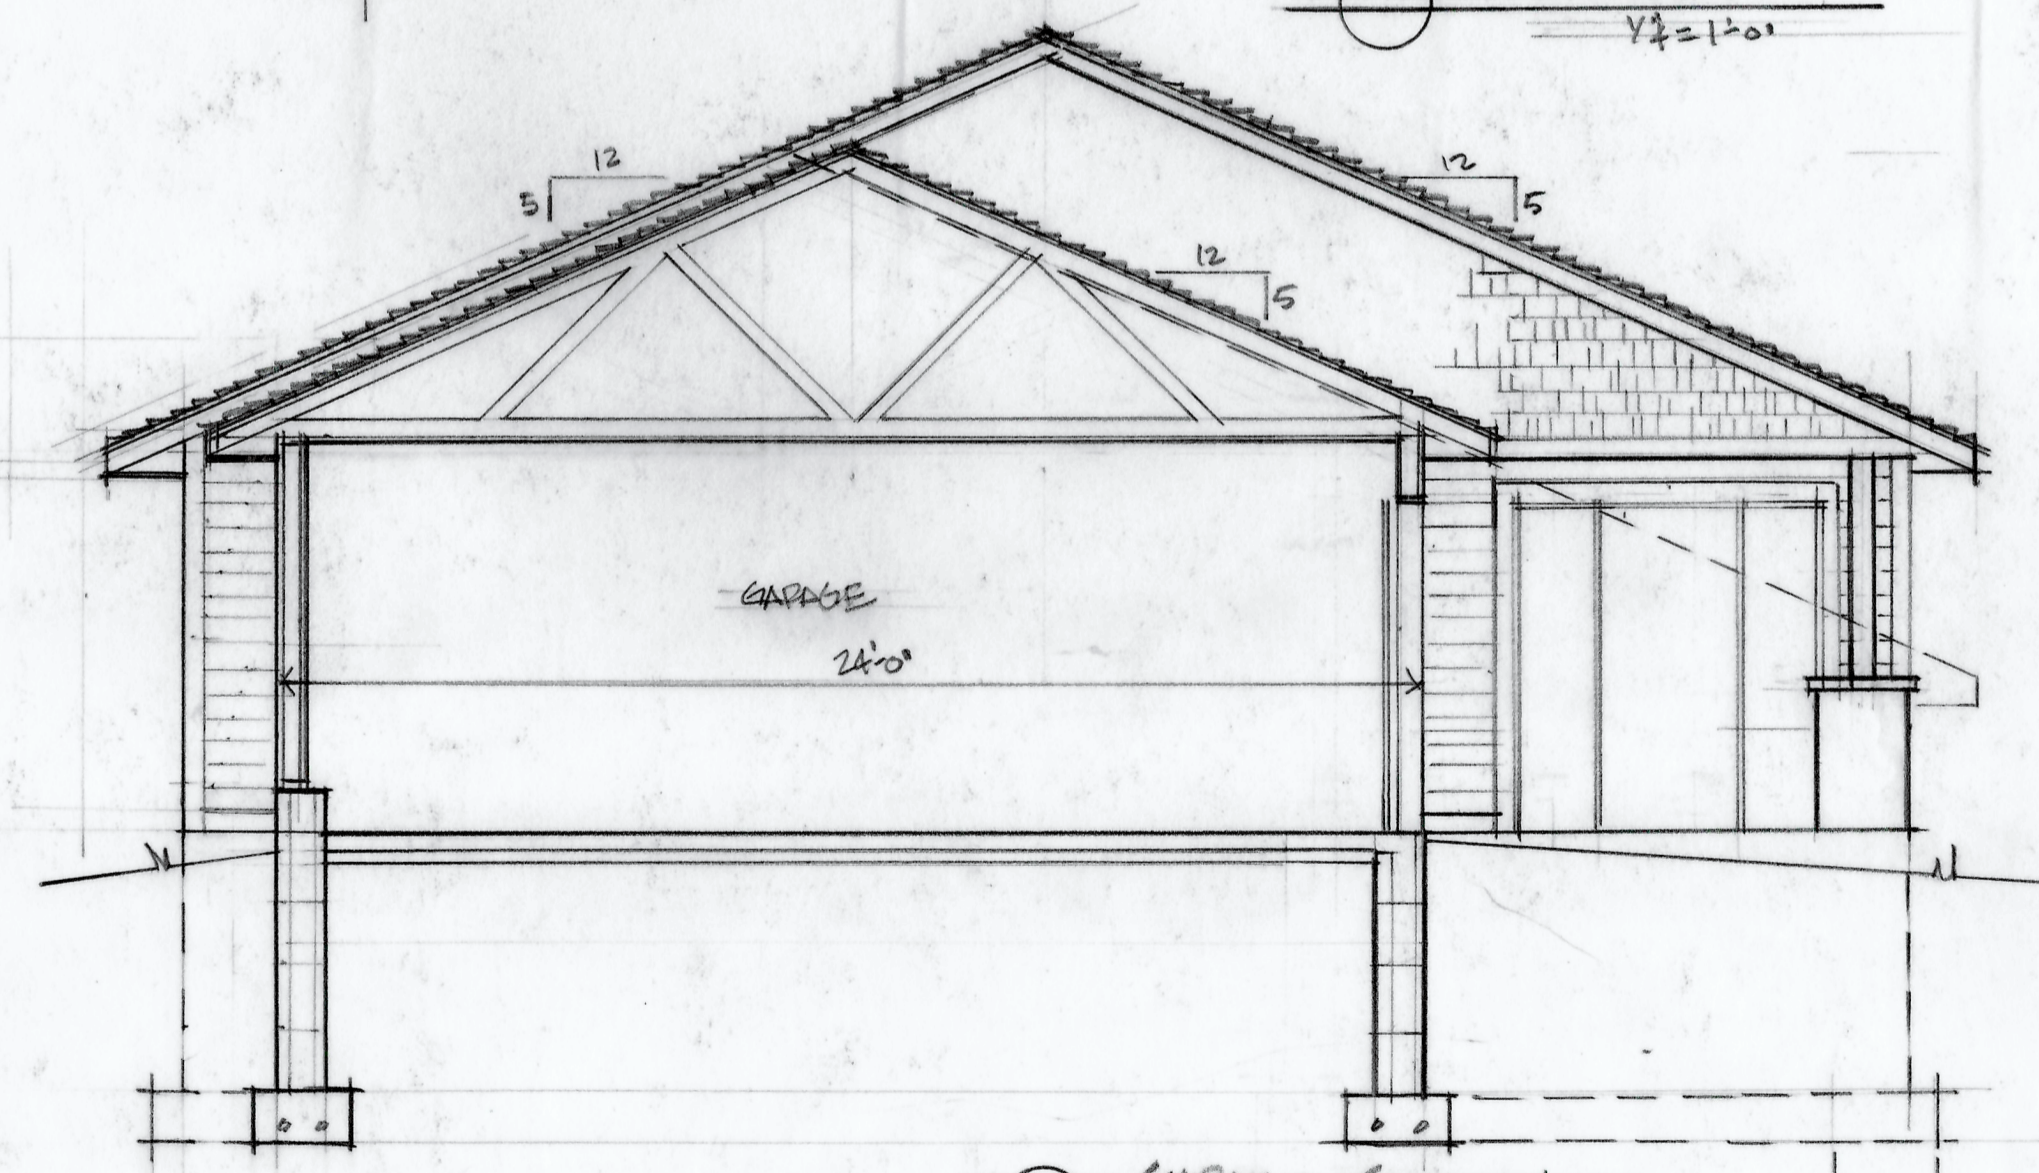

GARAGE SECTION
1/4" = 1'-0"

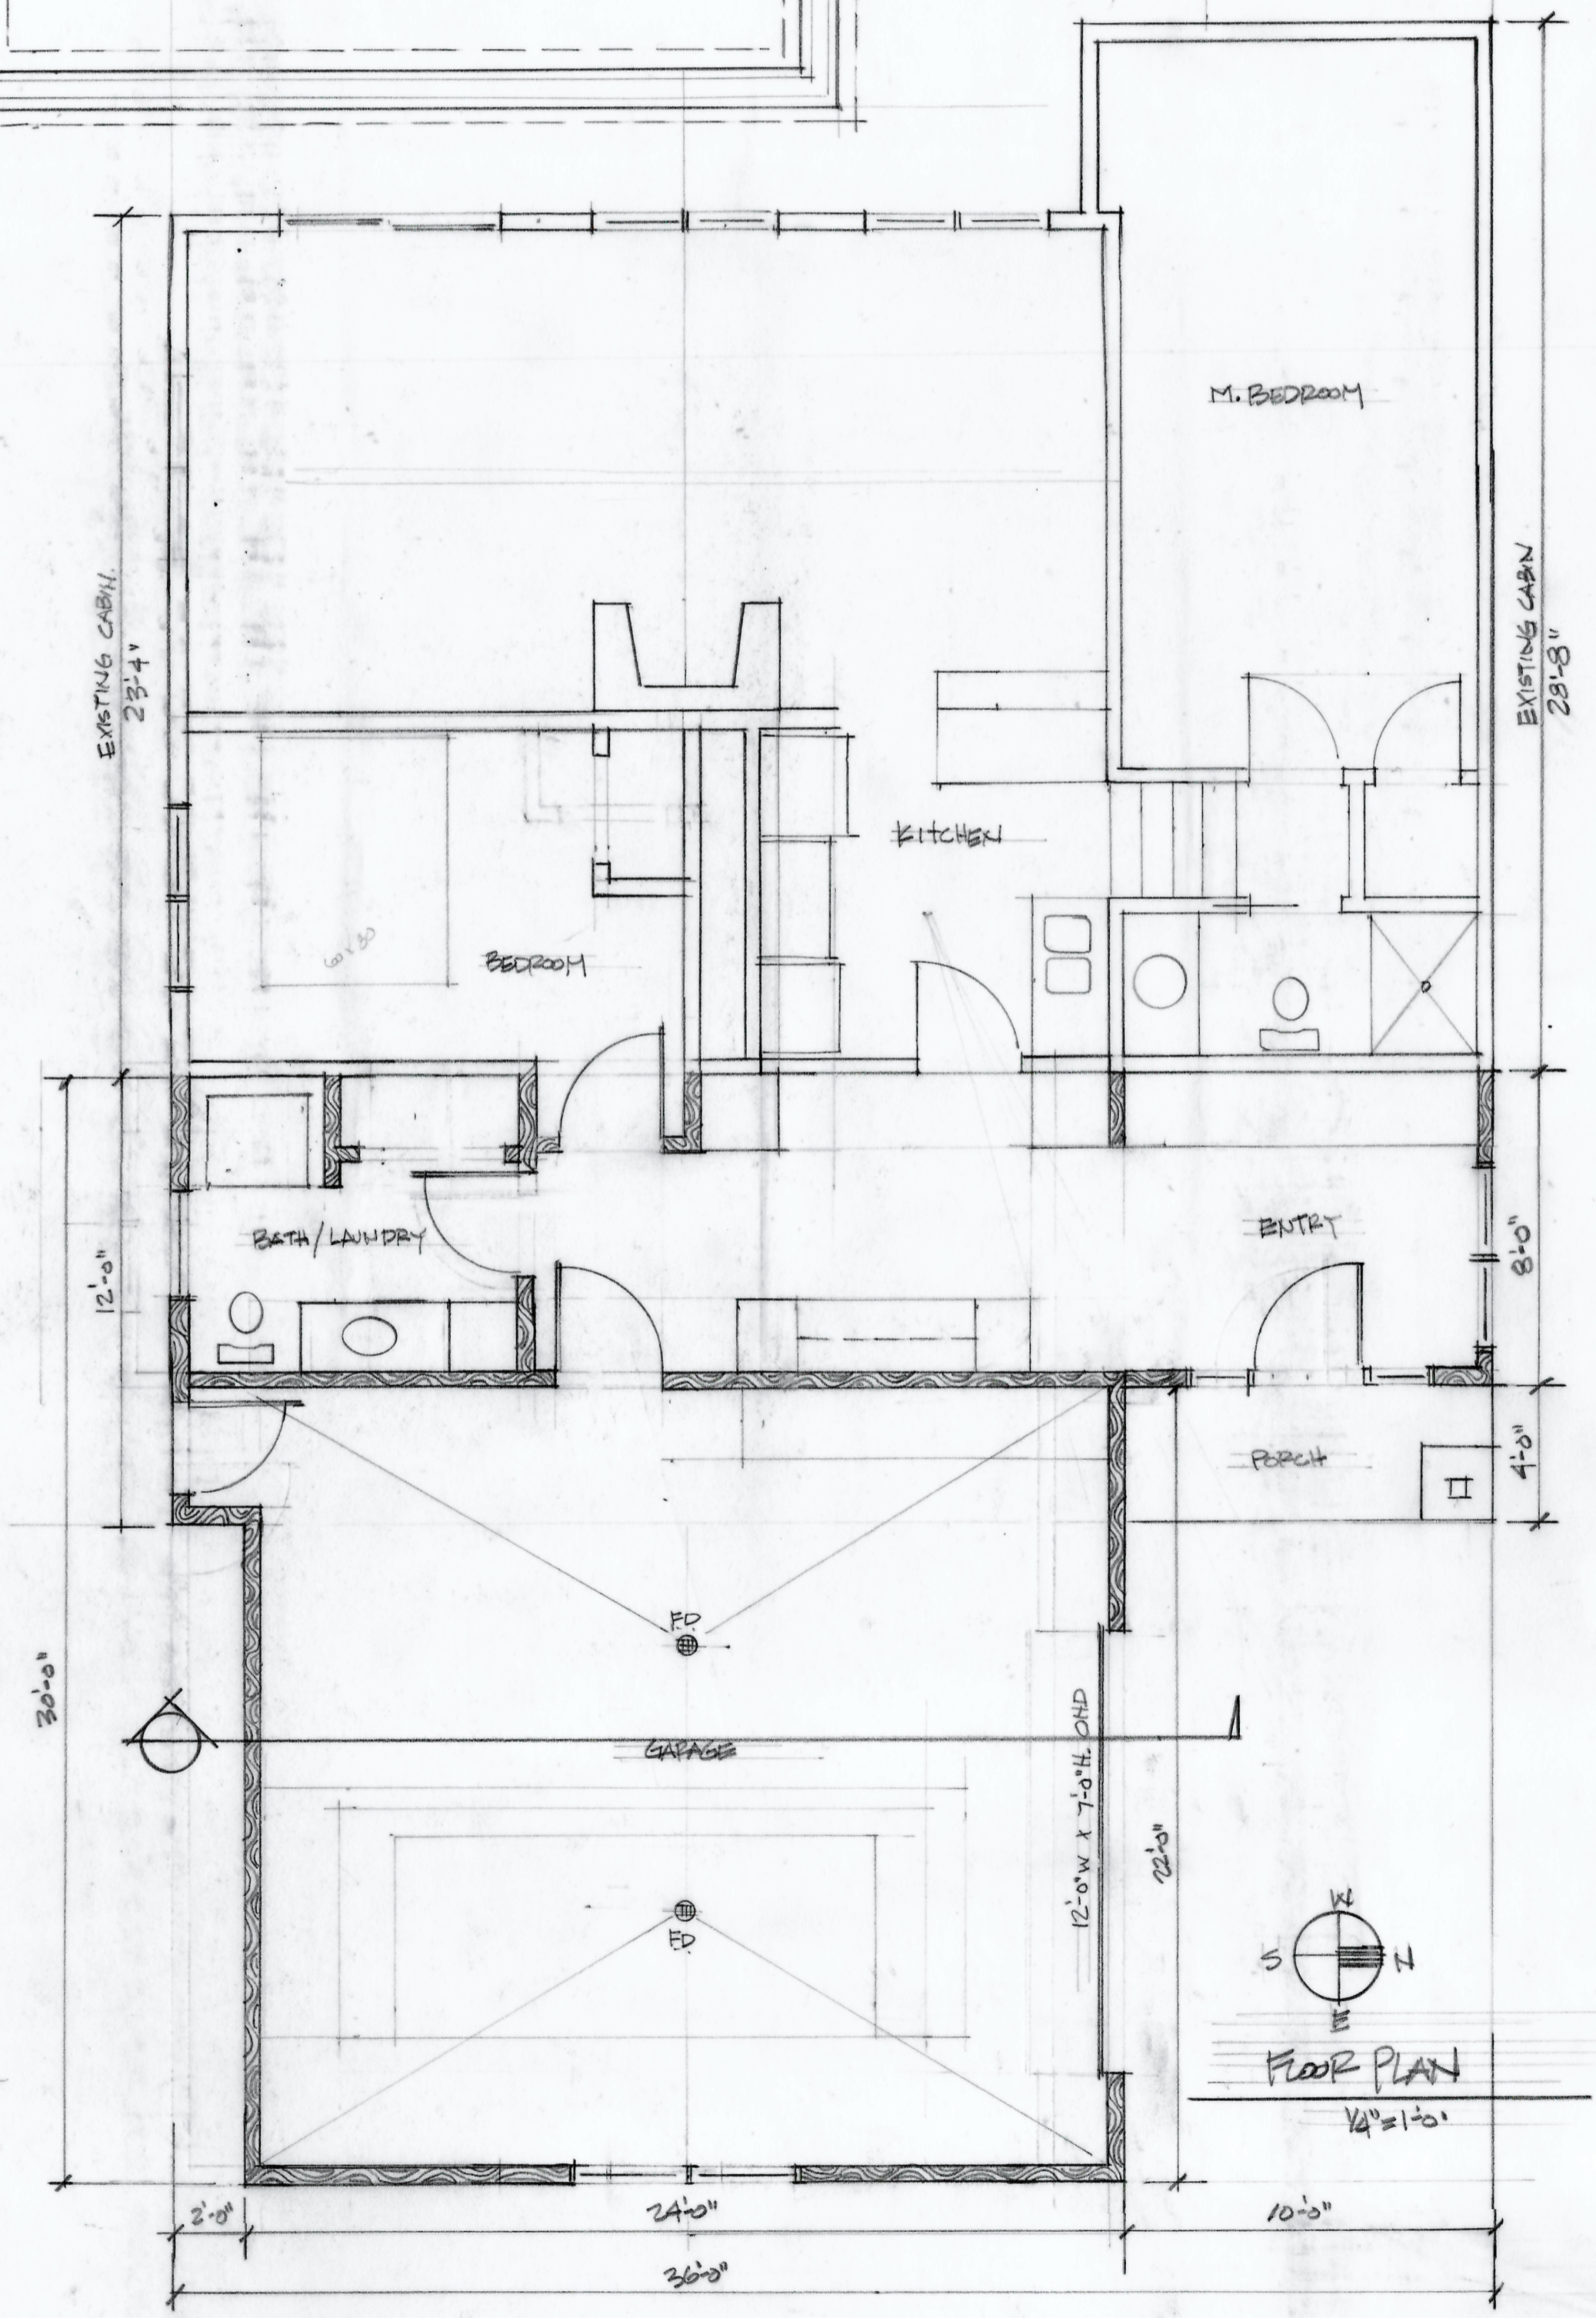

FLOOR PLAN
1/4" = 1'-0"