

Property Line

22' 0"

Overhangs dead

Existing Gable

Proposed  
Splayed  
Area  
w/ Roof


Layer

Existing Deck

Existing Gable

PL 10' 4"

1/4" = 1'

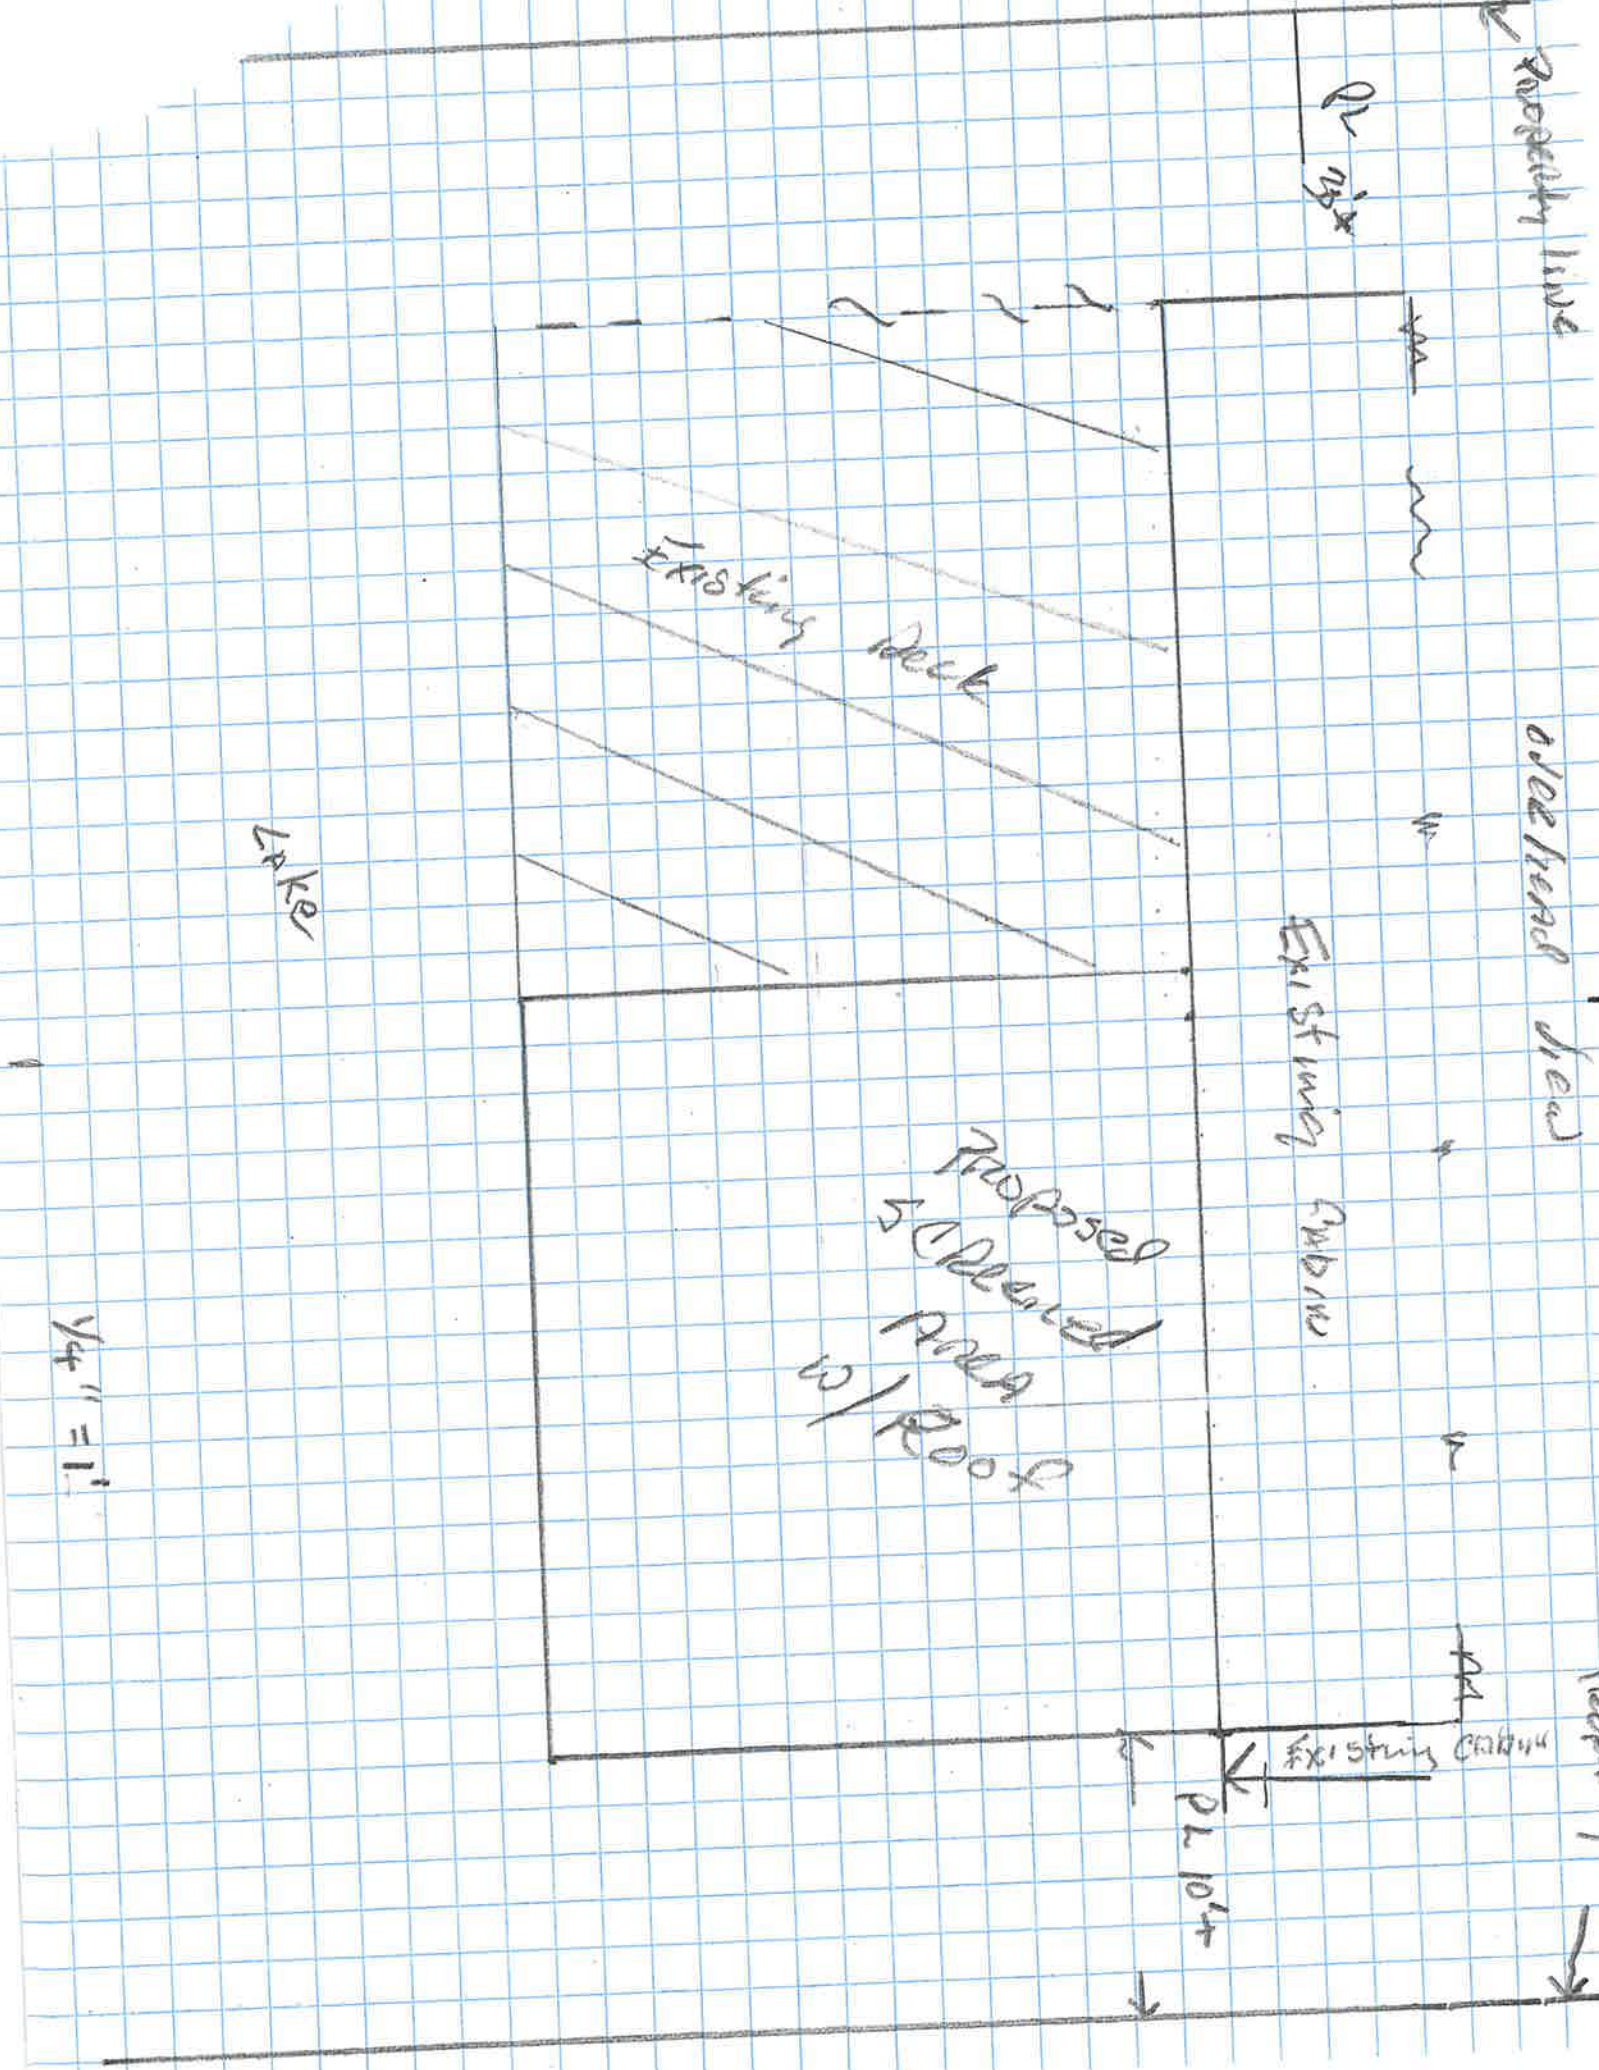

Front view w/ Roof

