

CERTIFICATE OF SURVEY

PROPOSED DESCRIPTIONS:

Jack Gow Tract:

That part of Government Lot 1, Section 21, Township 48 North, Range 24 West, Aitkin County, Minnesota lying northwesterly of the following described lines:

For the purposes of this description the northerly line of said Lot 1 from meander corner number 44 to the northeast corner of said Lot 1 is assumed to bear South 88 degrees 57 minutes 00 seconds East; commencing the lines to herein be described at the said northeast corner; thence South 60 degrees 27 minutes 17 seconds West 150.69 feet; thence South 38 degrees 59 minutes 05 seconds West 137.15 feet, more or less, to the shore line of Rock Lake and there terminating the lines to herein be described,


Subject to reservations, restrictions and easements of record.

Joanne M. Olson Tract:

That part of Government Lot 1, Section 21, Township 48 North, Range 24 West, Aitkin County, Minnesota lying southeasterly of the following described lines:

For the purposes of this description the northerly line of said Lot 1 from meander corner number 44 to the northeast corner of said Lot 1 is assumed to bear South 88 degrees 57 minutes 00 seconds East; commencing the lines to herein be described at the said northeast corner; thence South 60 degrees 27 minutes 17 seconds West 150.69 feet; thence South 38 degrees 59 minutes 05 seconds West 137.15 feet, more or less, to the shore line of Rock Lake and there terminating the lines to herein be described,

Subject to reservations, restrictions and easements of record.

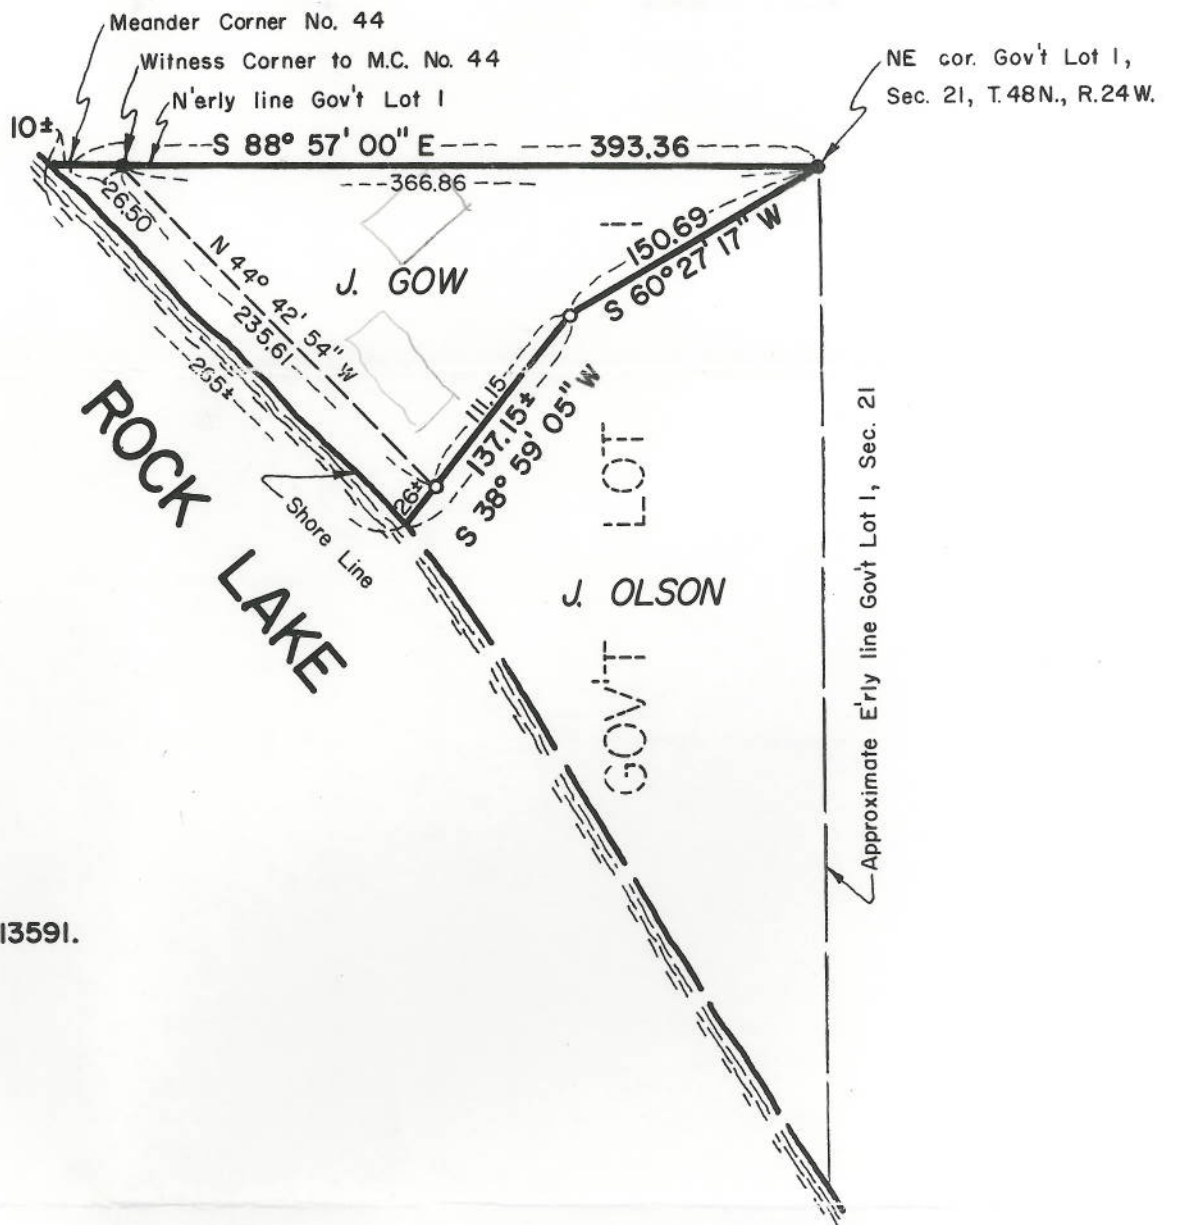

THE BEARING SYSTEM IS ASSUMED

- - Denotes an existing iron monument.
- - Denotes a set iron pipe, capped RLS 13591.

I hereby certify that this report, plan, or survey was prepared by me or under my direct supervision and that I am a duly Registered Land Surveyor under the laws of the State of Minnesota.

Tommy Joe Fulton

Date April 23rd, 1993 Registration No. 13591

TOMMY JOE FULTON, LAND SURVEYOR

Rte. 4, Box 64

Aitkin, Minnesota 56431

Phone: (218) 927 - 6616

SCALE

1" = 100'

BOOK

9

PAGE

79

FILE NO.

391

FOR:

JACK GOW