


**{ Design Drawing }**

Property Owner: Curtis Weitnauer      Date: 7/1/19      Designer's Initials: JB  
 Parcel ID. Number: 11-0-061800      Address: East side of 435th Ave. North of Jct 236th Ln.  
 one Inch = 40ft.      *Wetland*

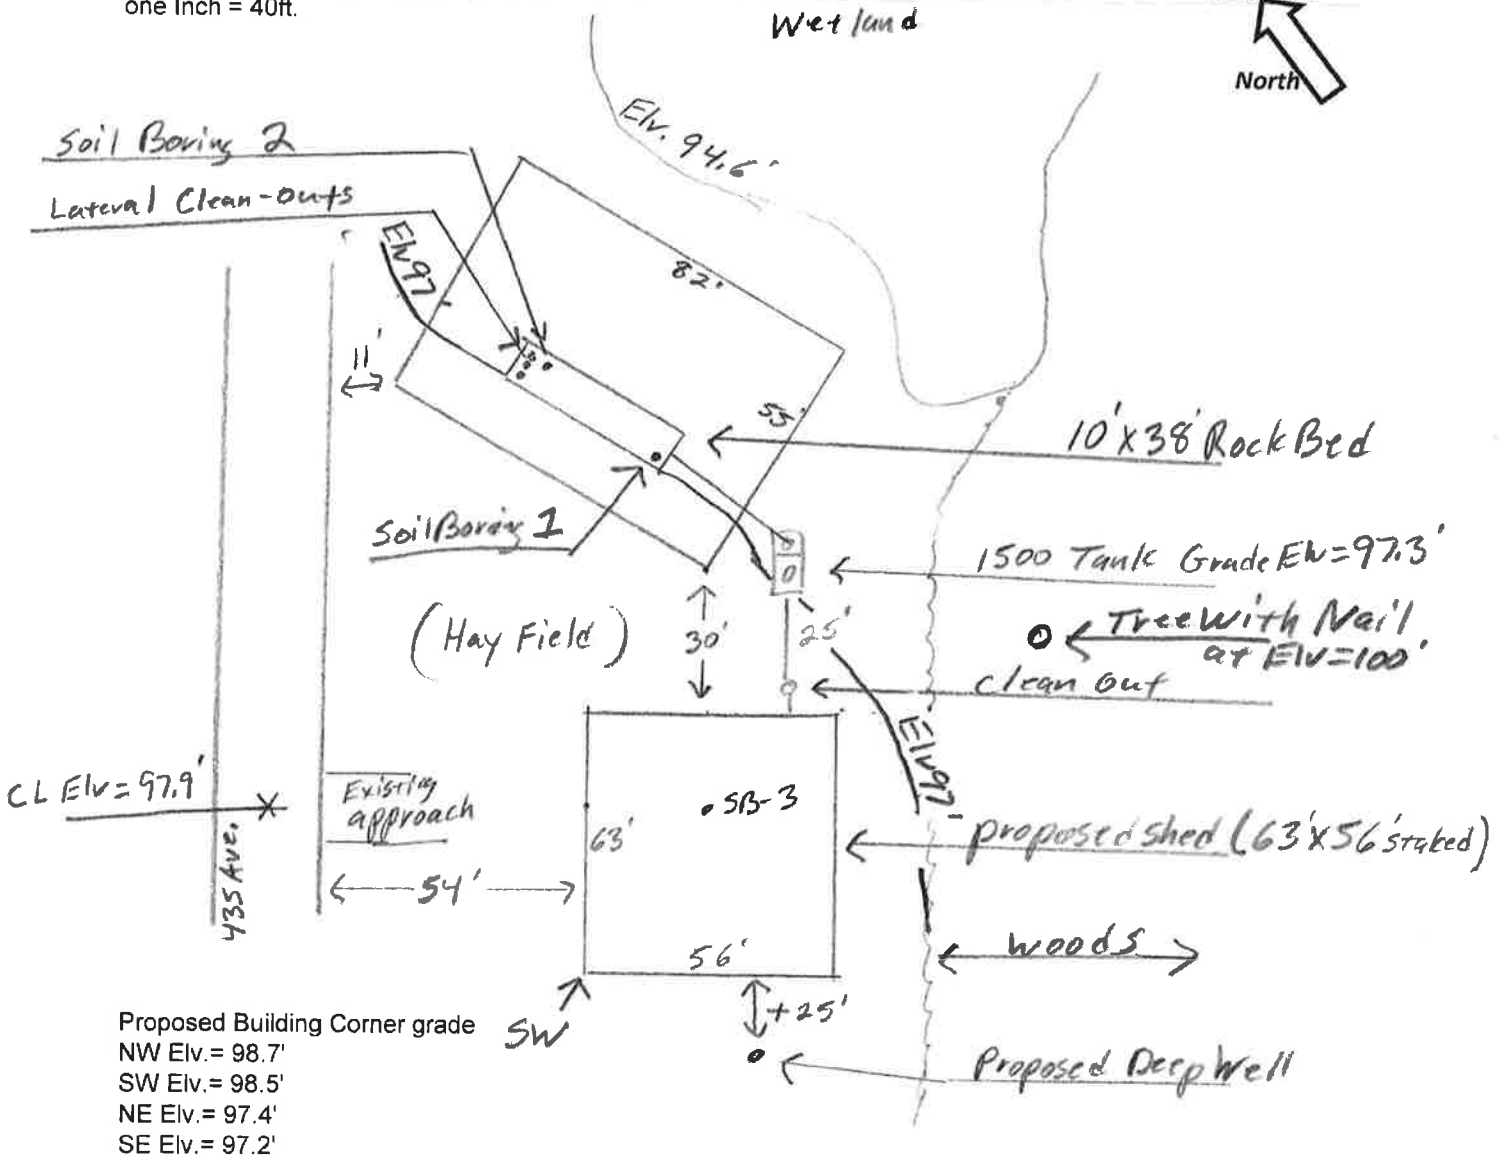

Surface/ SHWT	Nail on Tree = Bench Mark 100'		Existing Grade
Soil Bore 1	96.9' / 11"	Bench Mark	100'
Soil Bore 2	96.7' / 10"	Ground Elv. BM	96.9'
Soil Bore 3	98.2' / 10"	Ground Elv. Tank	97.3'
Ground at Proposed house			Upslope Edge of Rockbed Elv. = 97'
			Bottom of Rockbed Elv. = 100'
			Top of Wased Sand Elv. = 100'

- Please show all that apply ( Existing )
- Wells within 100ft. Of Drain field.
  - Water lines within 10 ft. of Drain field.
  - Drain field Areas:      Mound 55' x 82'
- Please Draw to Scale with North to Top or Left Side of Page:
- Disturbed/Compacted Areas
  - Component Location
  - OHW ordinary high water
  - Lot Easements
  - Access Route for Tank Maintenance
  - Property Lines
  - Structures
  - Setbacks

