



CERTIFICATE OF SURVEY

LOT 4, AND LOT 5, BLOCK ONE, INDIAN SHORES,
AITKIN COUNTY, MINNESOTA

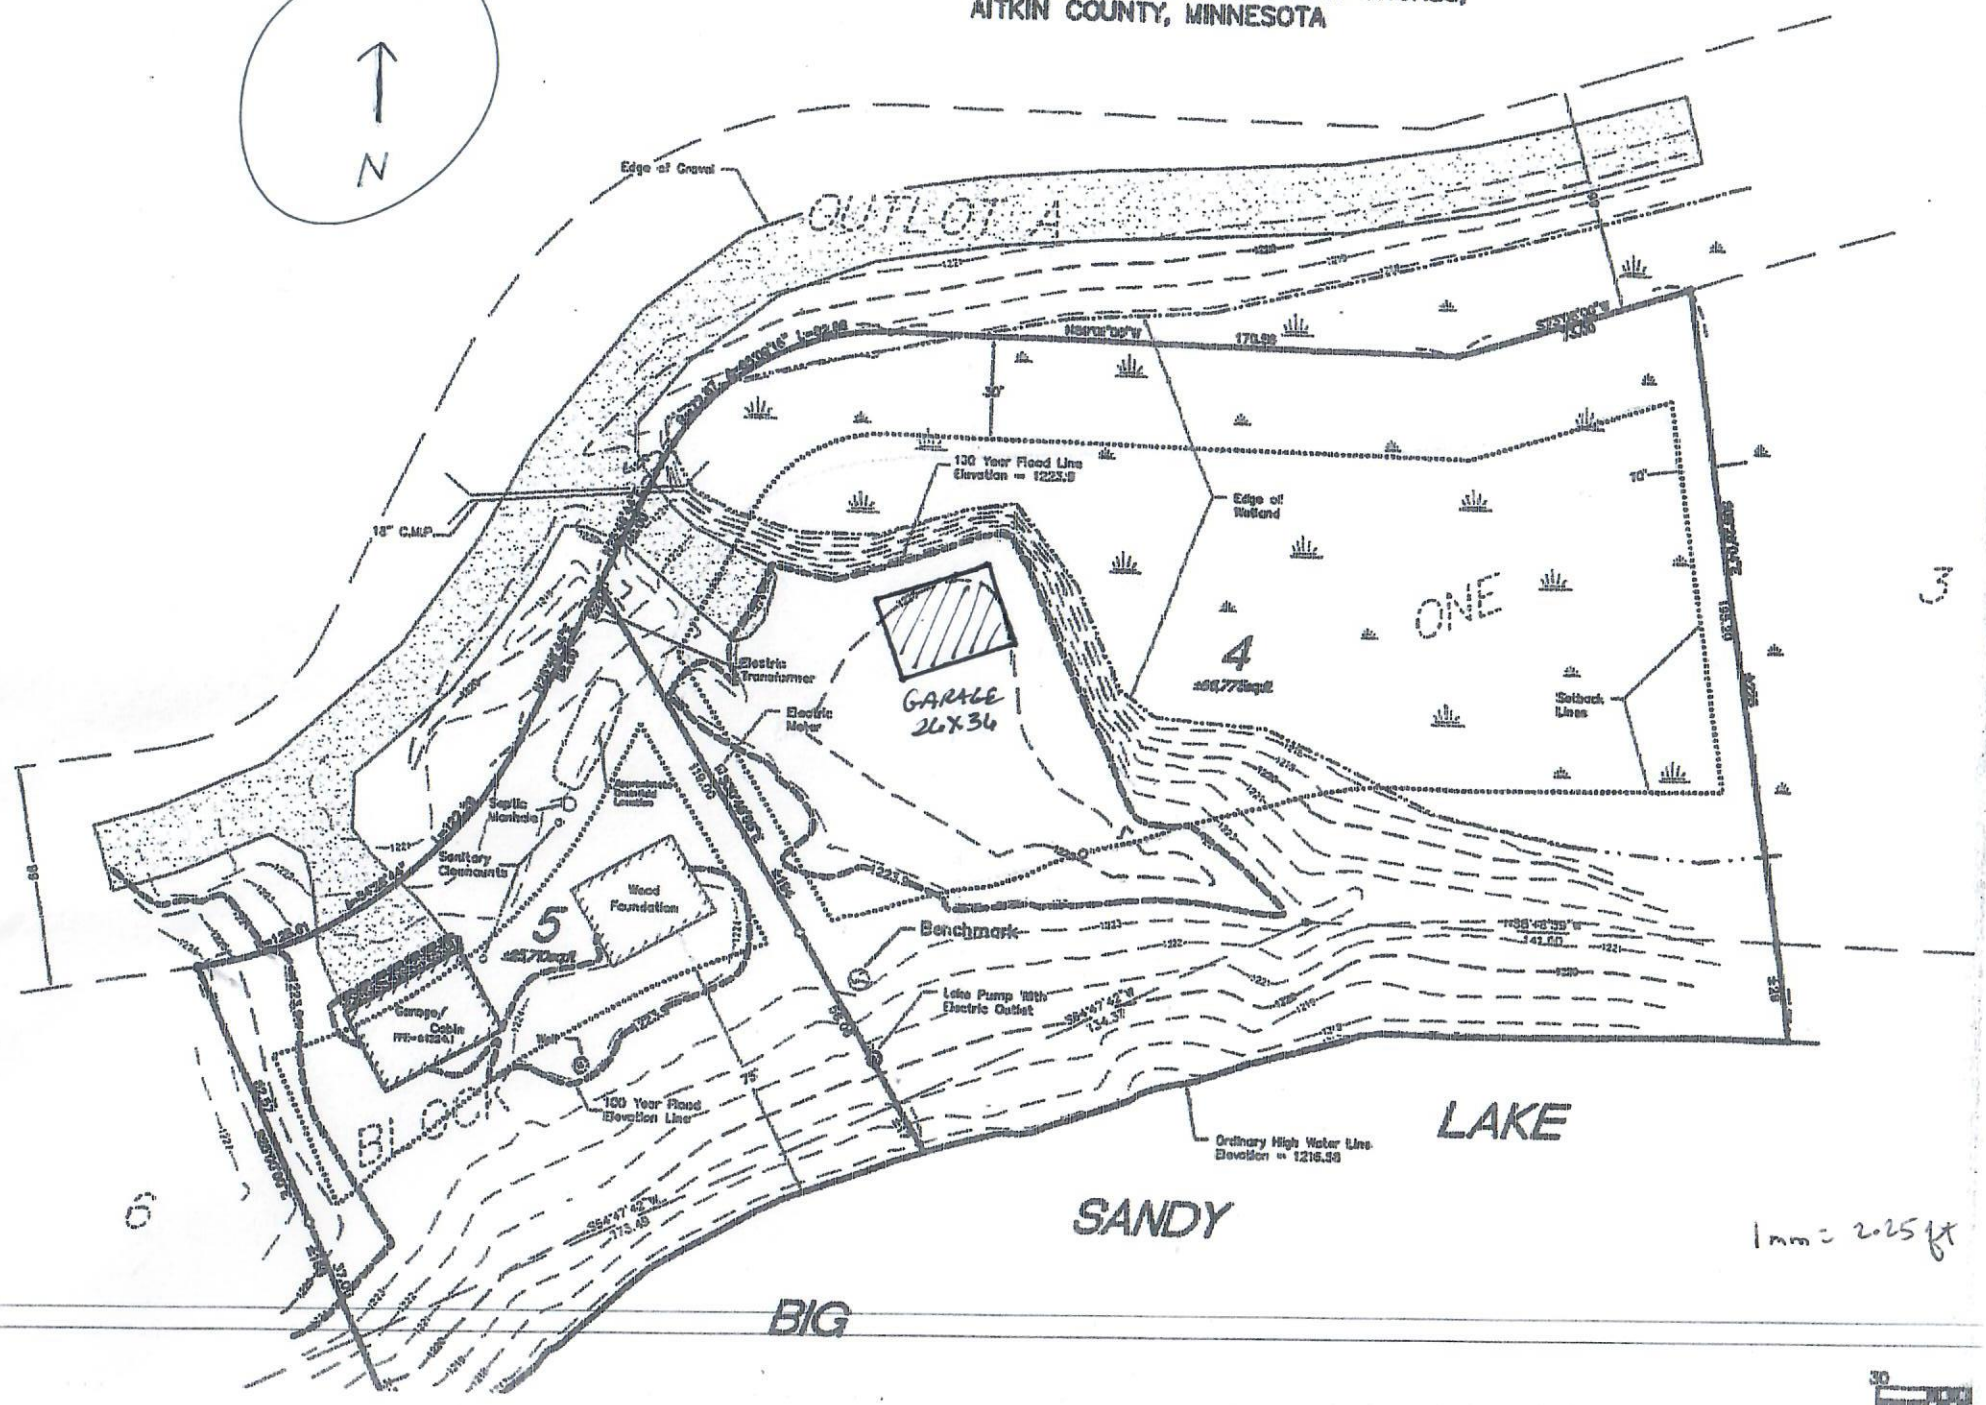

1 mm = 2.05 ft

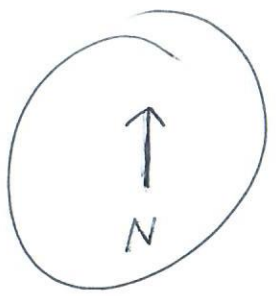