
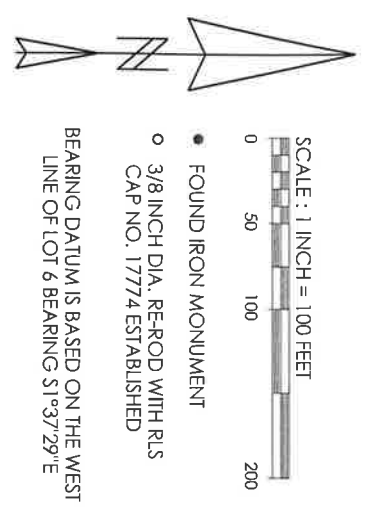


**CERTIFICATE OF SURVEY**  
 OF PART OF GOVERNMENT LOT 3 AND PART OF THE NW1/4-NW1/4,  
 BOTH IN SEC. 9, TWP. 46, RGE. 27  
 AITKIN COUNTY, MINNESOTA

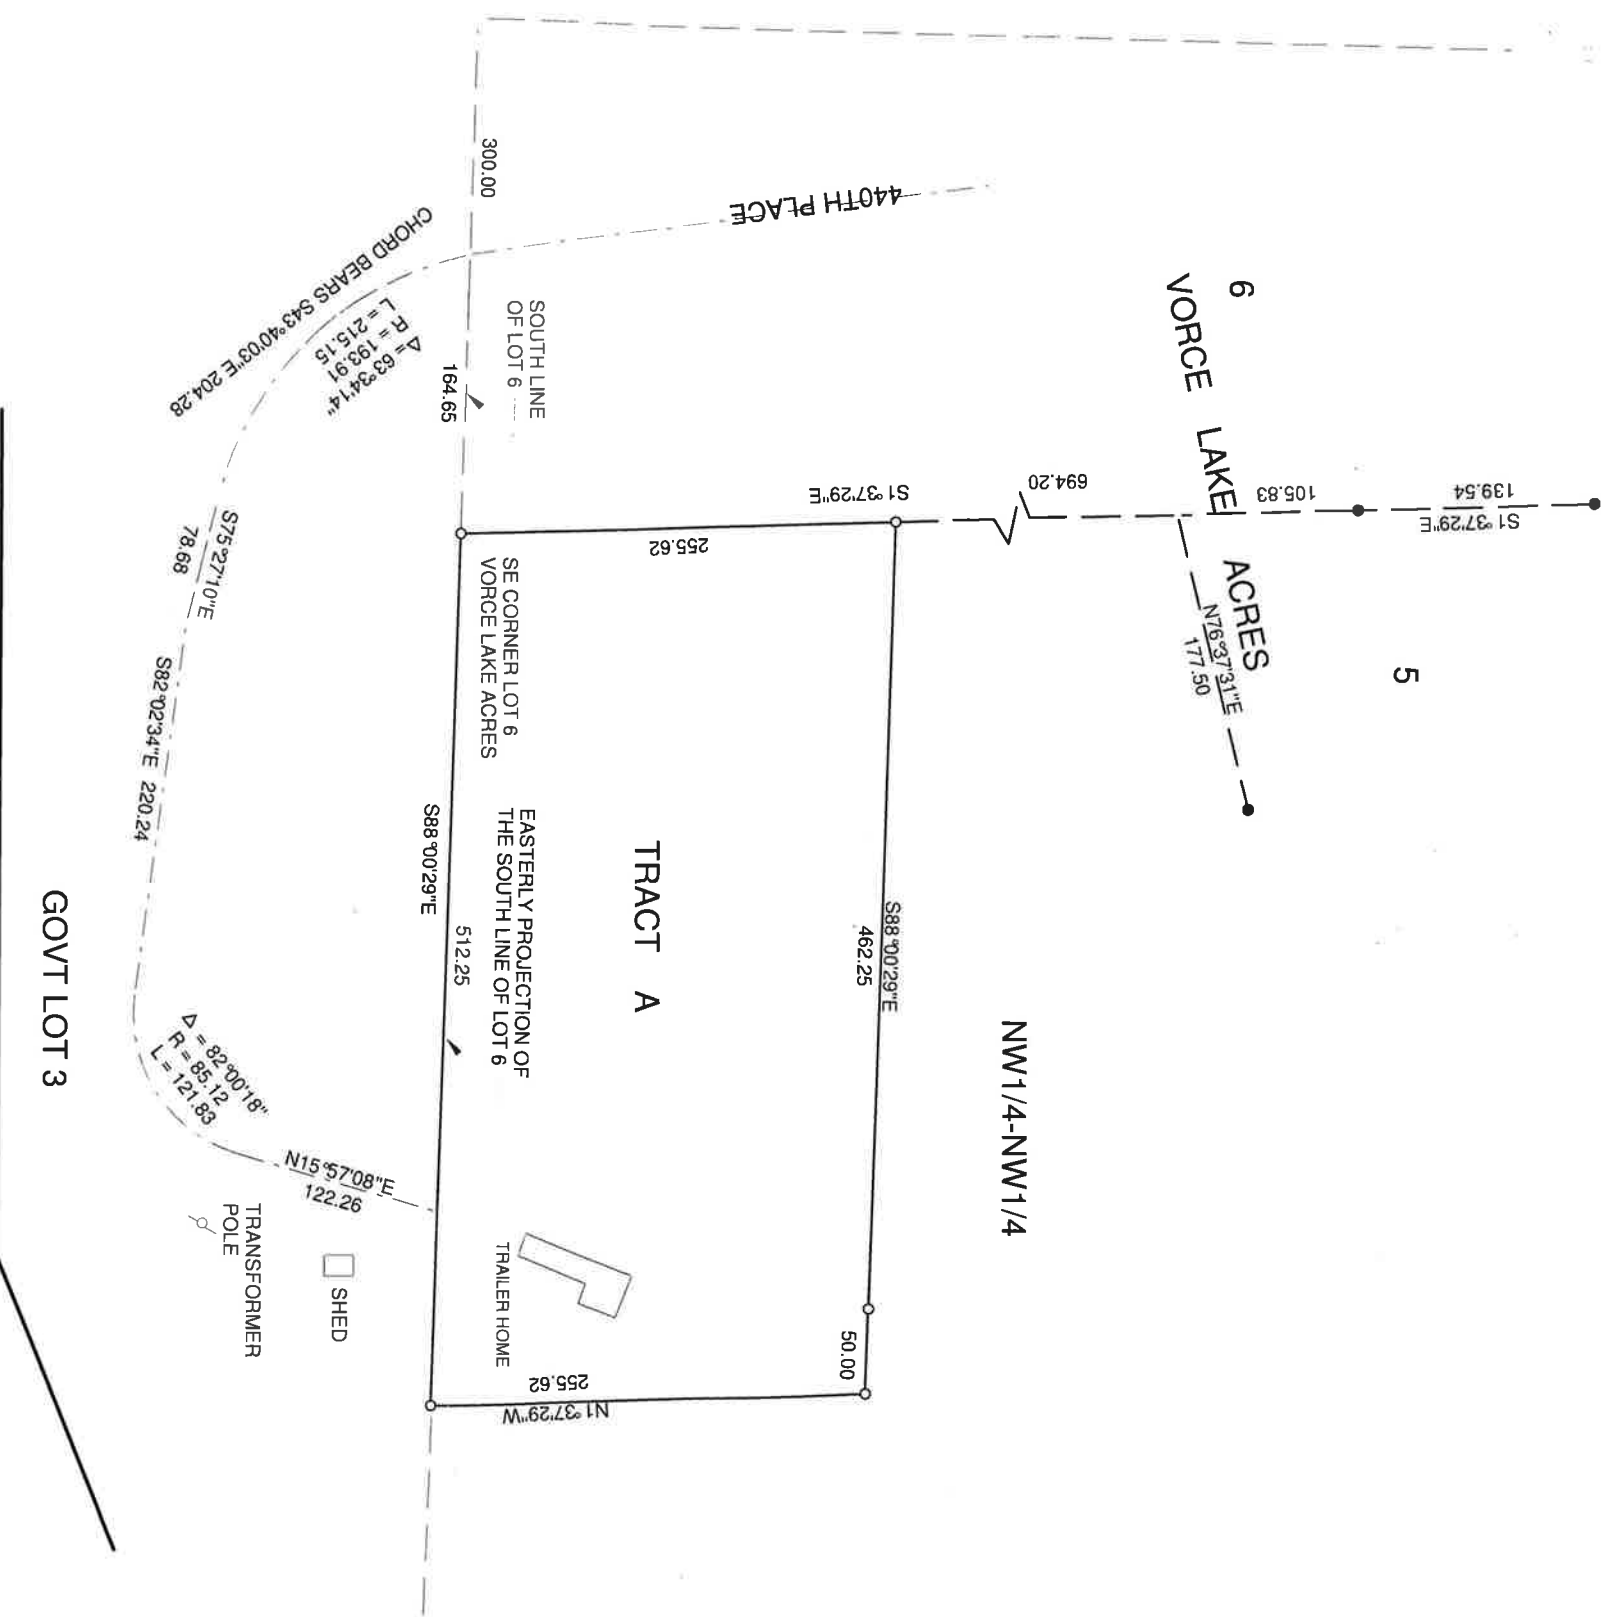

- FOUND IRON MONUMENT
  - 3/8 INCH DIA. RE-ROD WITH RLS CAP NO. 17774 ESTABLISHED
- BEARING DATUM IS BASED ON THE WEST LINE OF LOT 6 BEARING S1°37'29"E

MARVIN KOHOUT  
 LICENSED LAND SURVEYOR  
 PO BOX 384  
 AITKIN, MN 56431-0384  
 218-927-5452

I HEREBY CERTIFY THAT THIS SURVEY PLAN OR REPORT WAS PREPARED BY ME OR UNDER MY DIRECT SUPERVISION AND THAT I AM A DULY LICENSED LAND SURVEYOR UNDER THE LAWS OF THE STATE OF MINNESOTA.

**MARVIN R. KOHOUT**  
 DATE 5/29/2019 LIC. NO. 17774