


Jahn Prom


14x30 Footprint w. 12x12 Bed,

Scale 1/4" = 1'

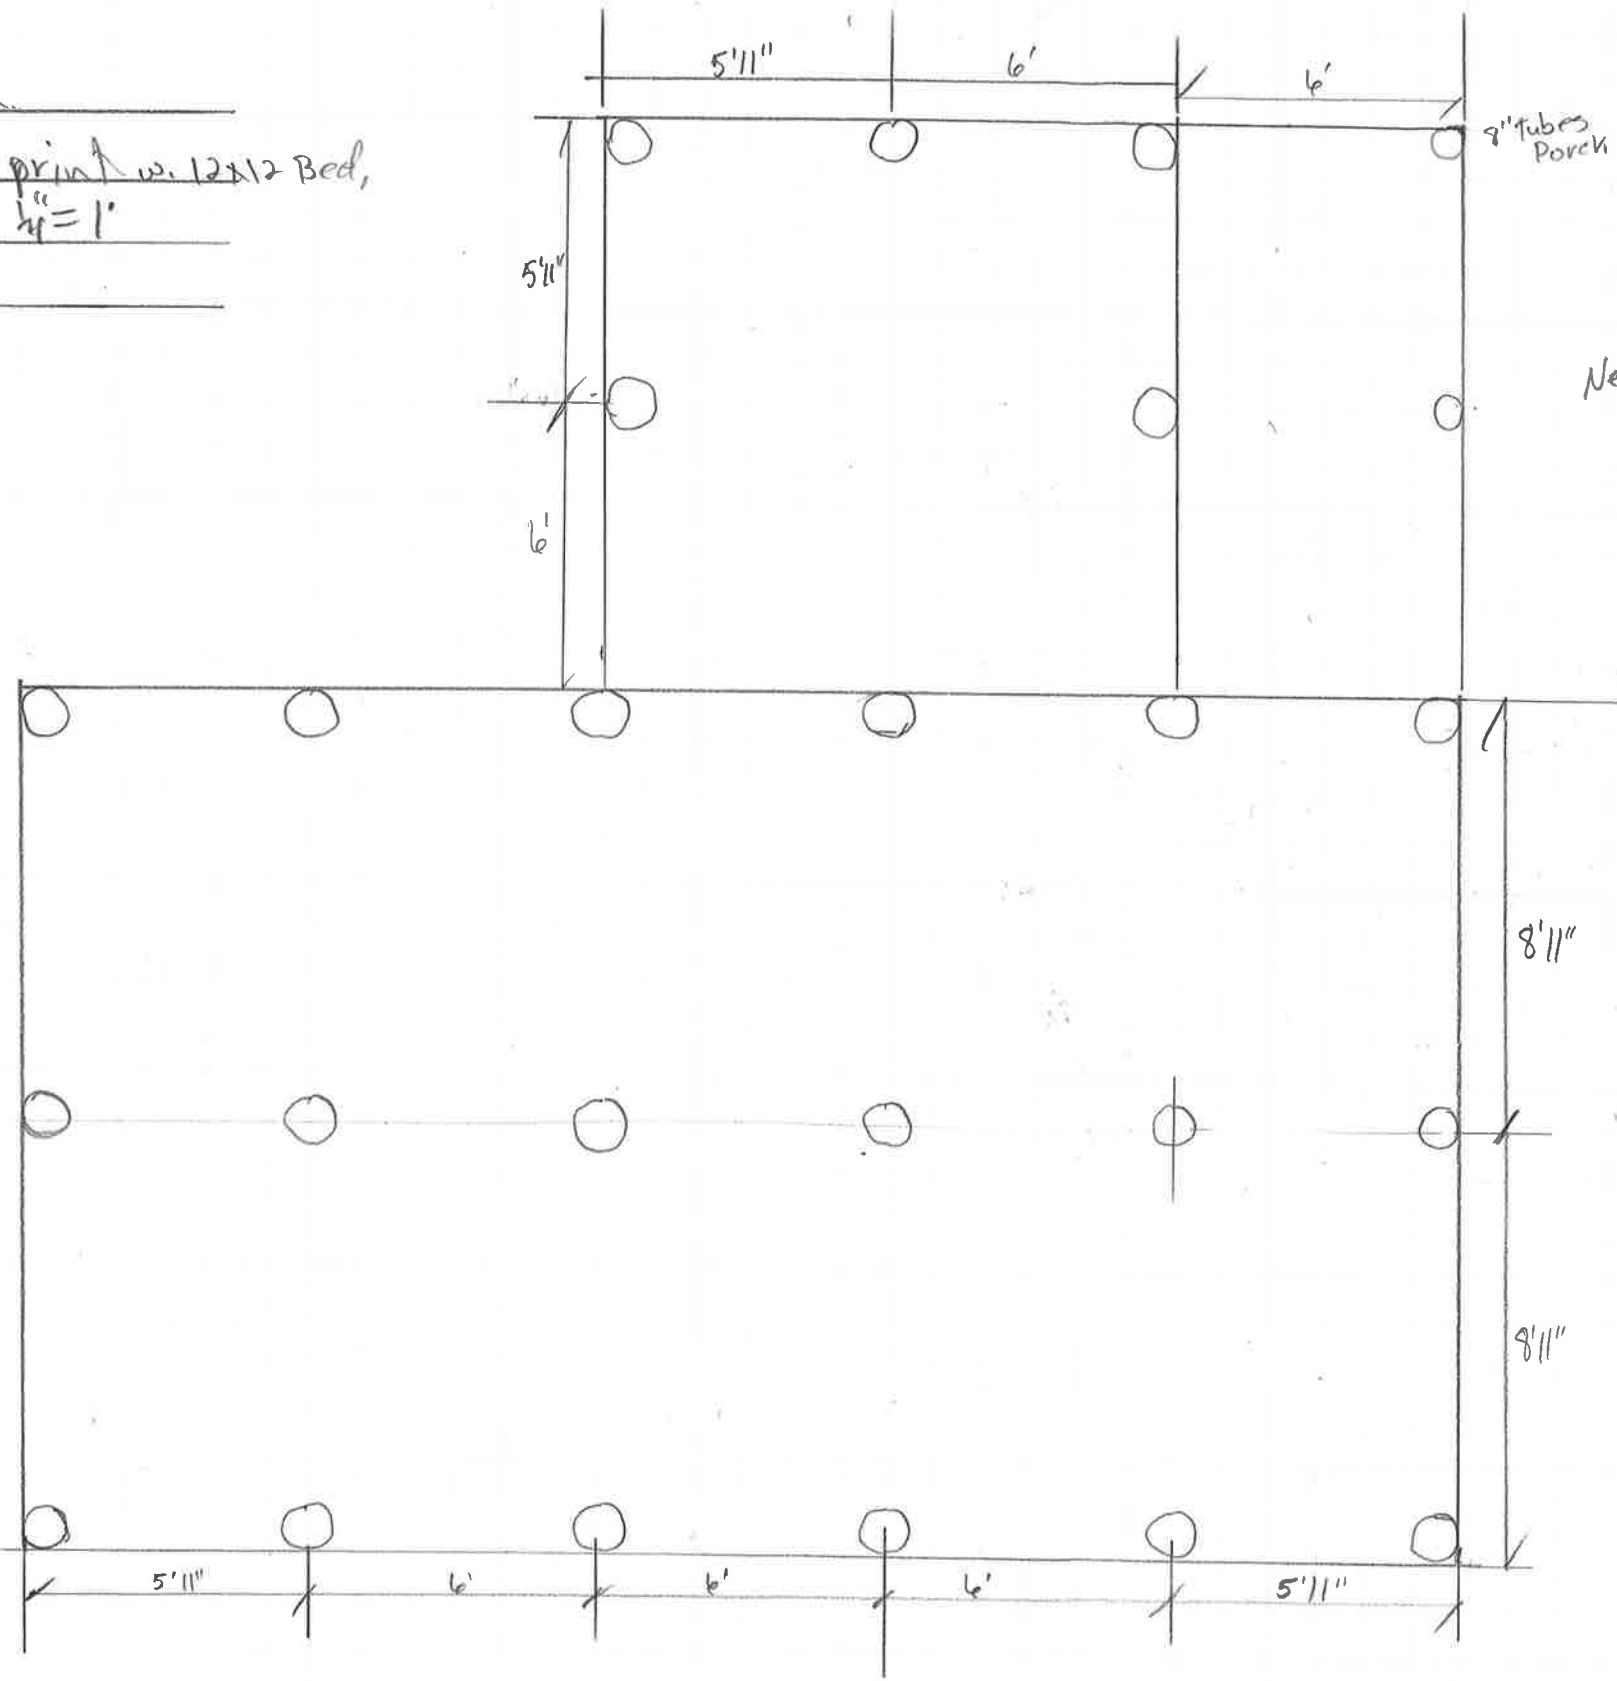

Need to Verify Height on
Porch Posts or 3" Higher.


Pillar Detail 1/2" Scale,

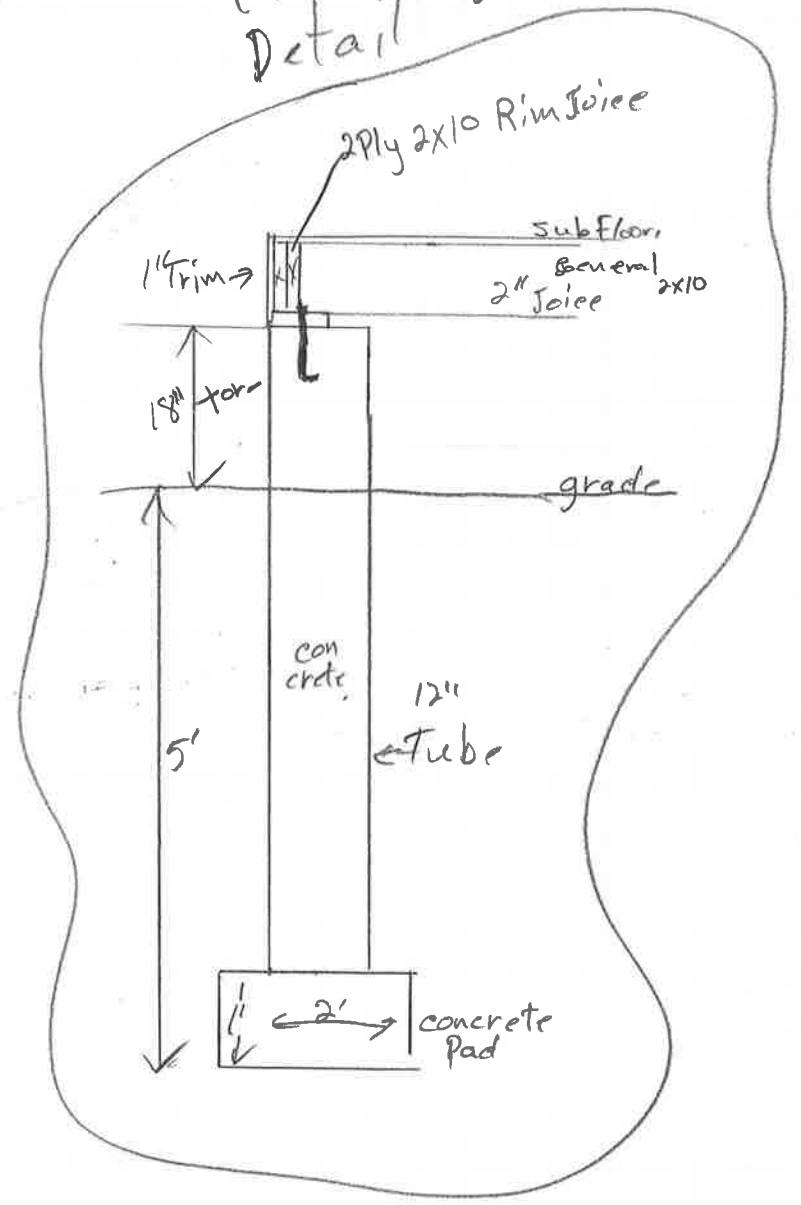


Jack From
 18x30 + 12x12 Addi.
 Scale 1/4" = 1'

SCHWARTZ LOG CABIN
 MENNO & SARAH SCHWARTZ
 6678 110TH AVE.
 MILACA, MINNESOTA 56353


Drawn by:

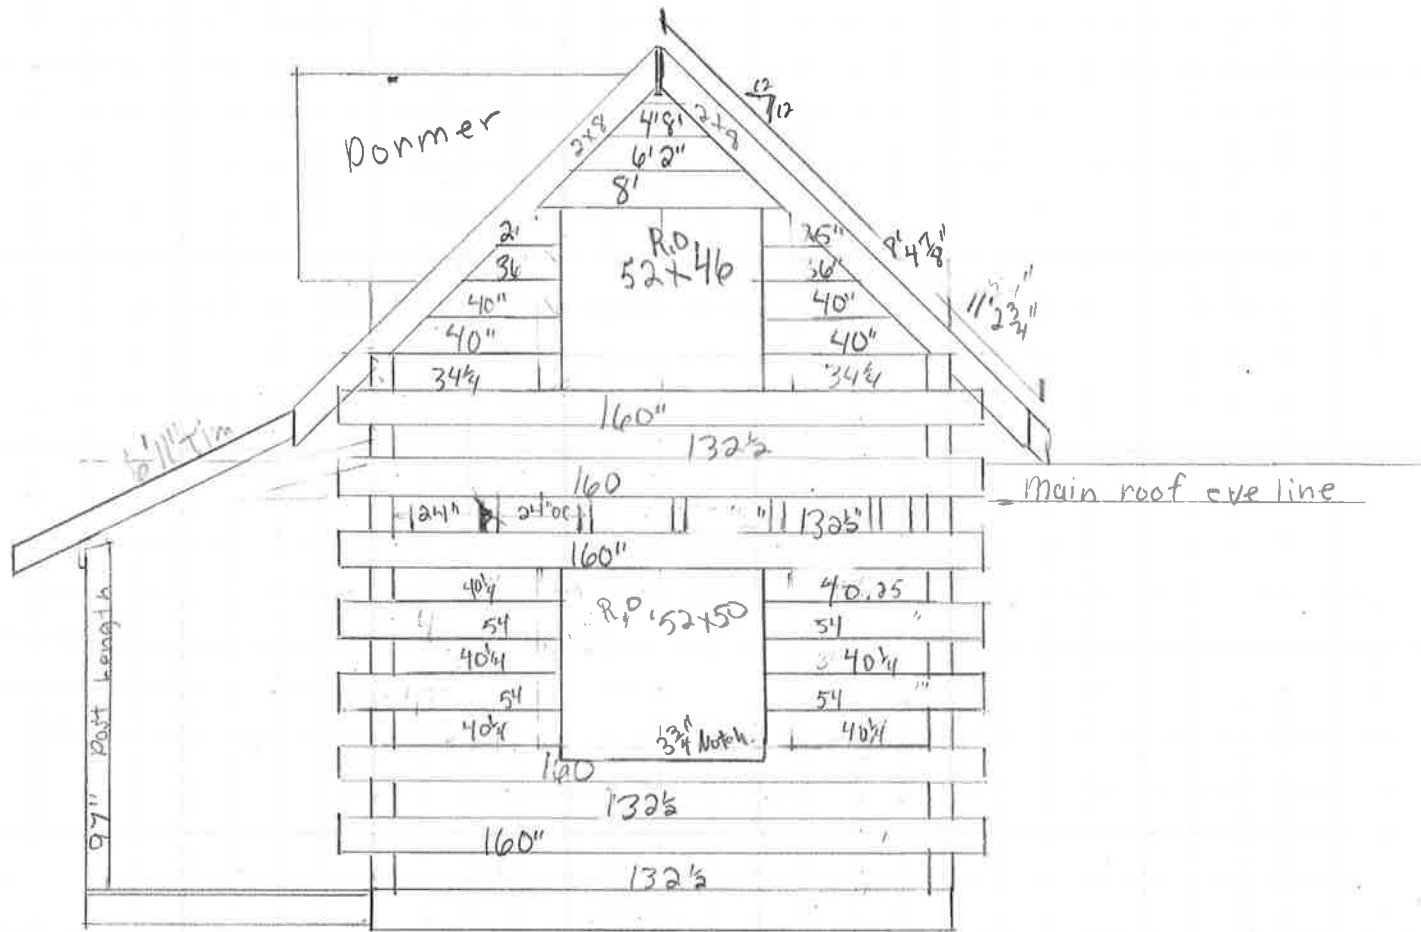

Ba

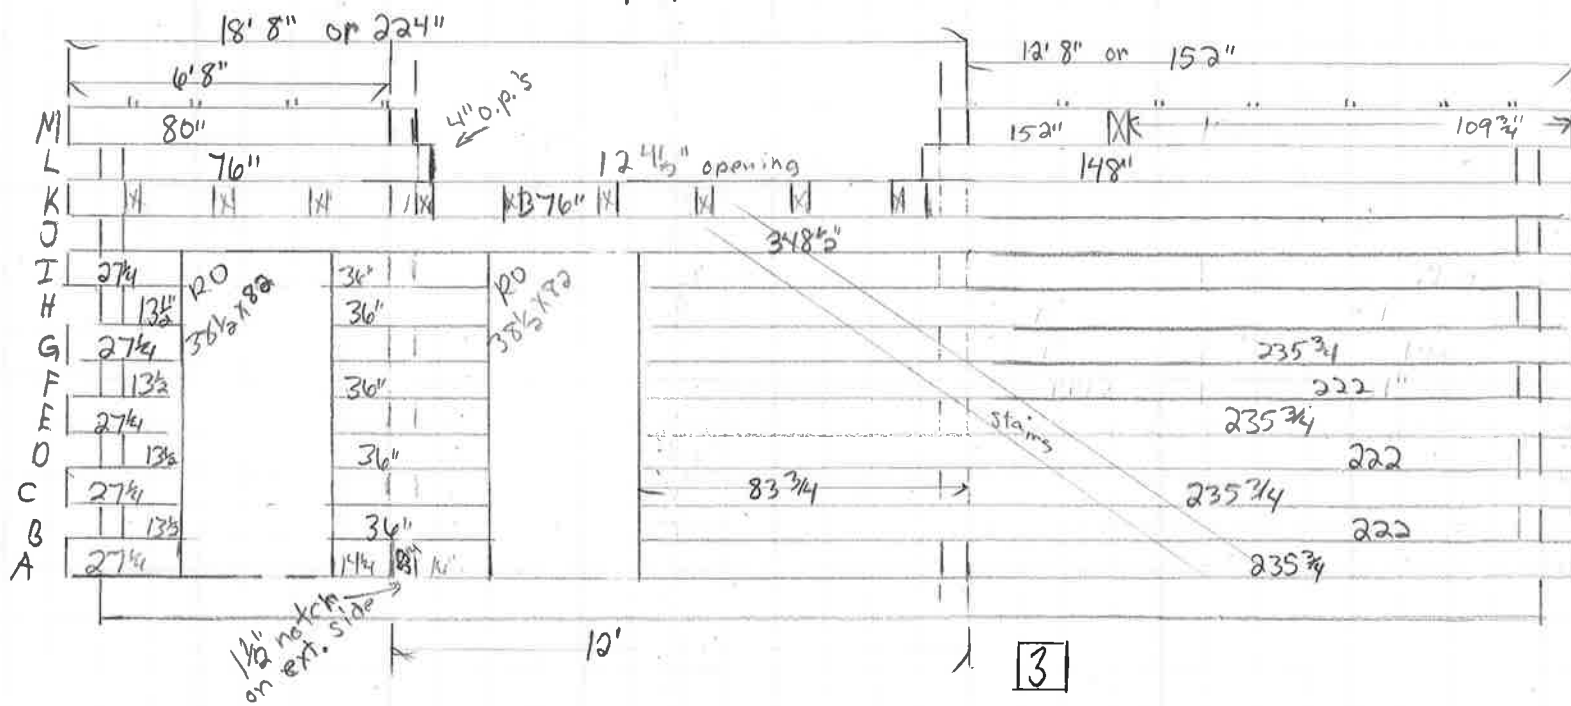

3




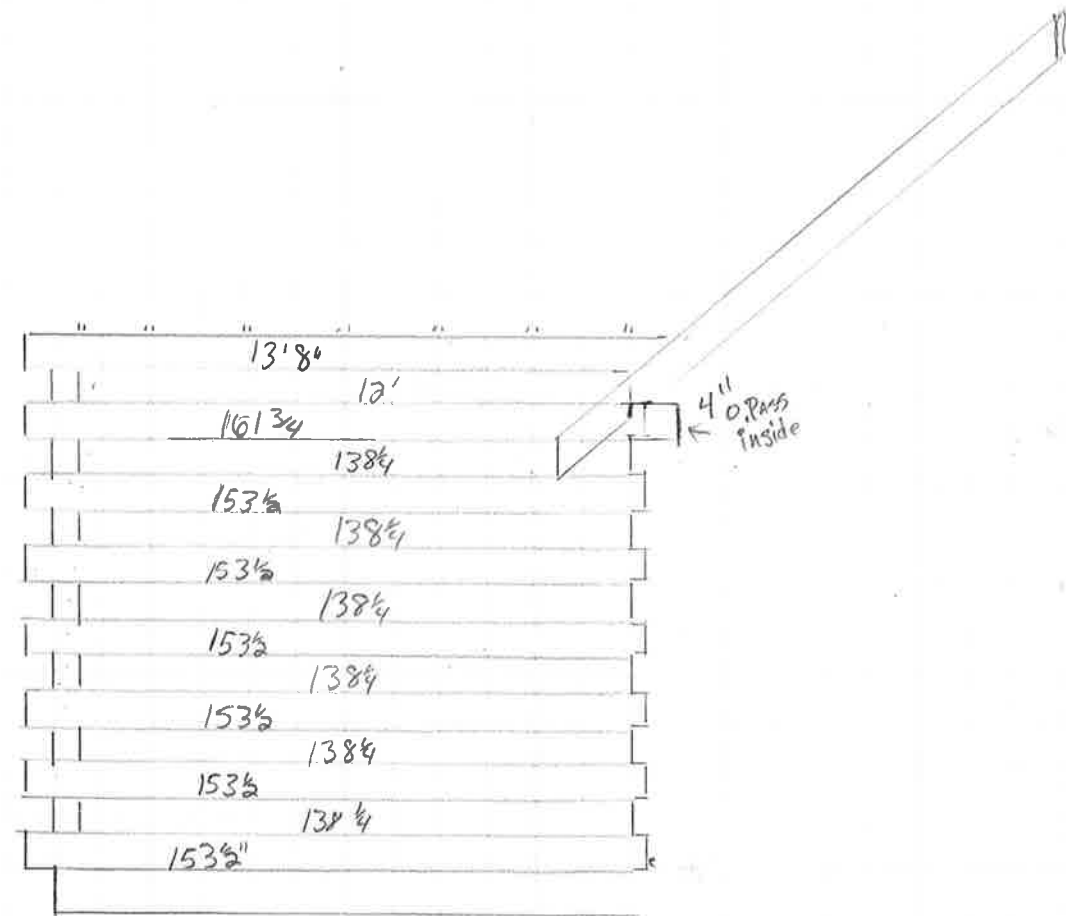


B1

2104

Jack Pram
 18X30 + 12X12 Addition
 Scale 1/4" = 1'
 Drawn By:

SCHWARTZ LOG CABIN
 MENNO & SARAH SCHWARTZ
 8678 110TH AVE.
 MILACA, MINNESOTA 56353

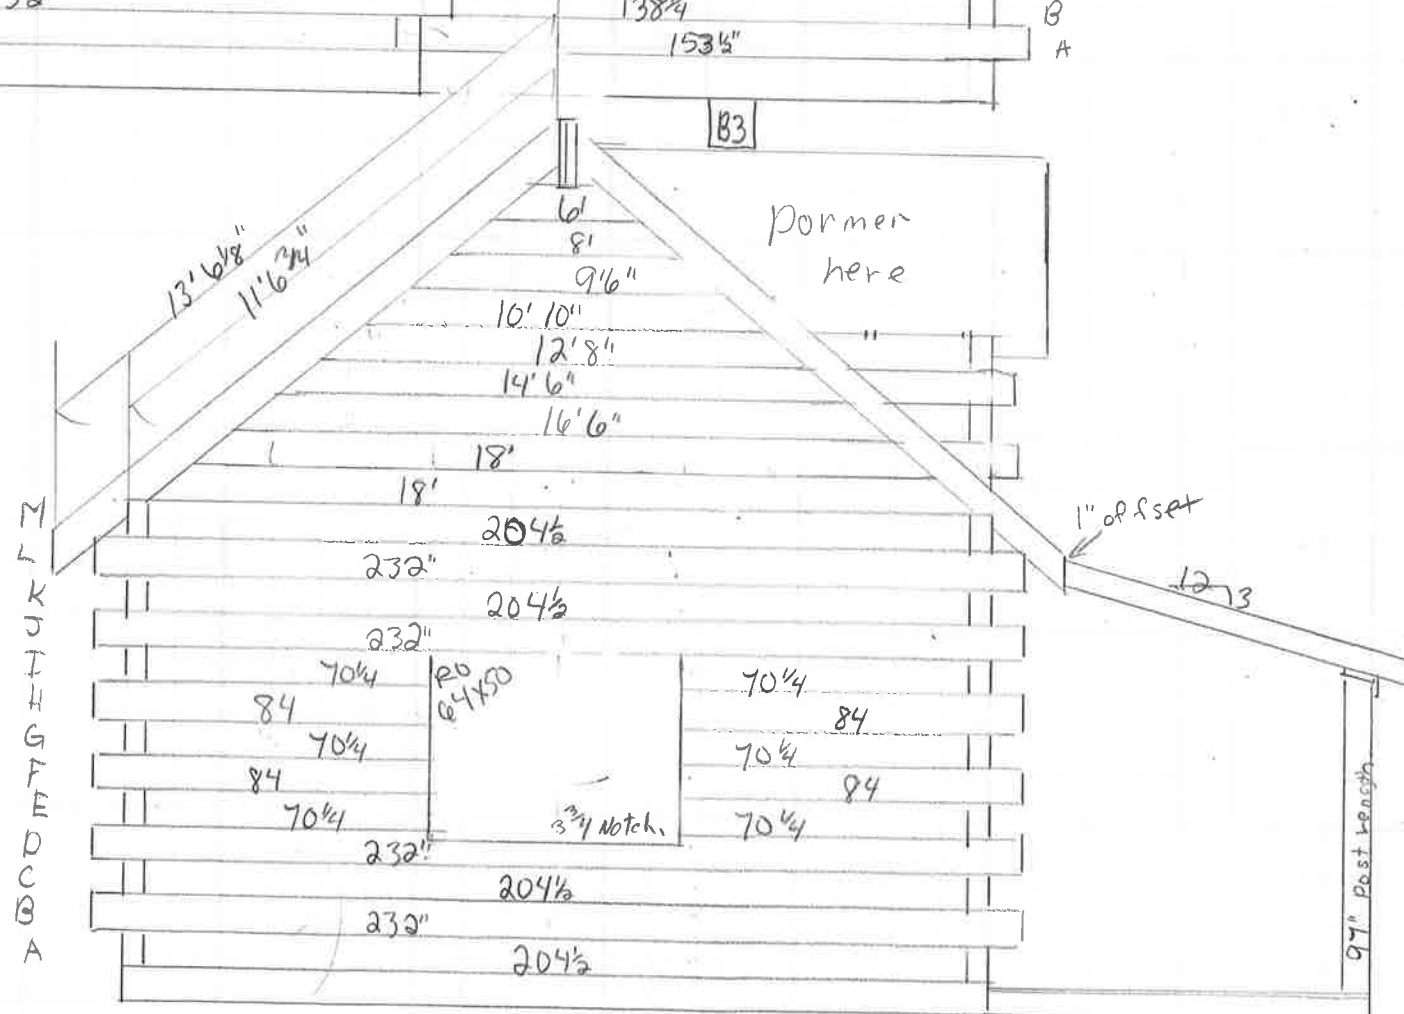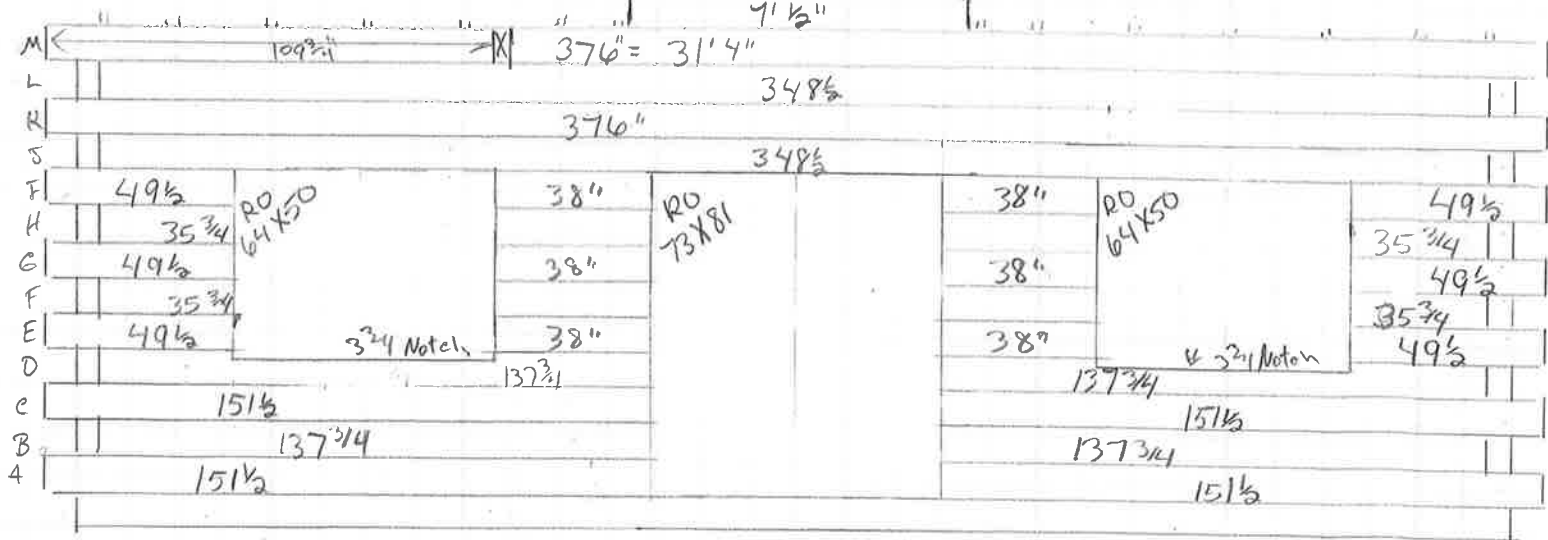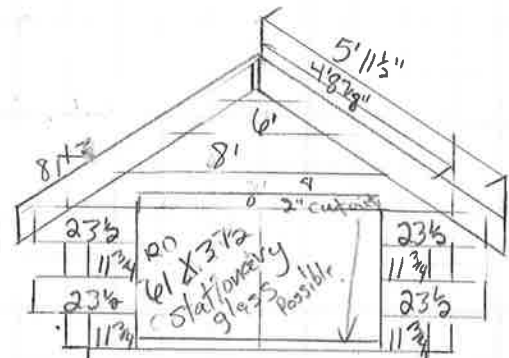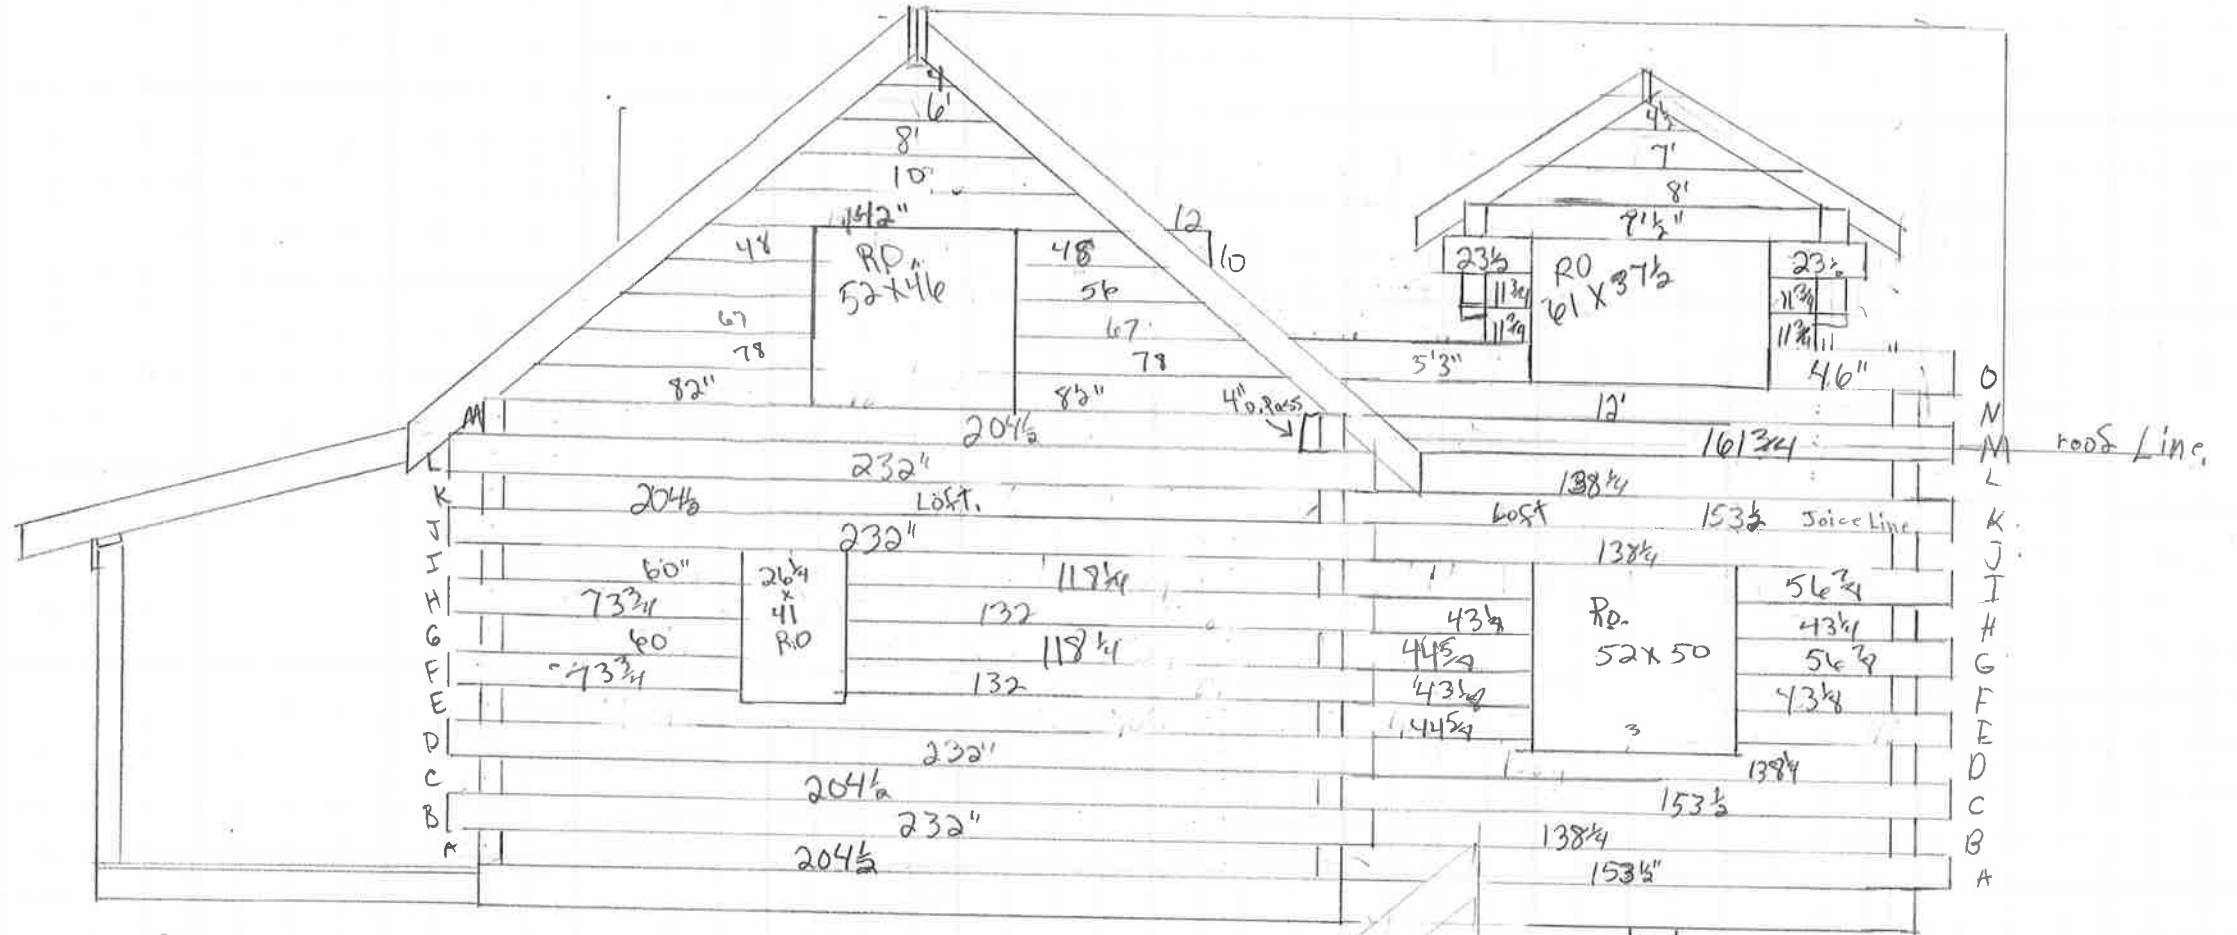


1

2

Jack From
 18x30 w 12x2 addi.
 Aitken

Scale 1/4" = 1'
 Drawn By
SCHWARTZ LOG CABIN
 MENNO & SARAH SCHWARTZ
 6678 110TH AVE.
 MILACA, MINNESOTA, 56353

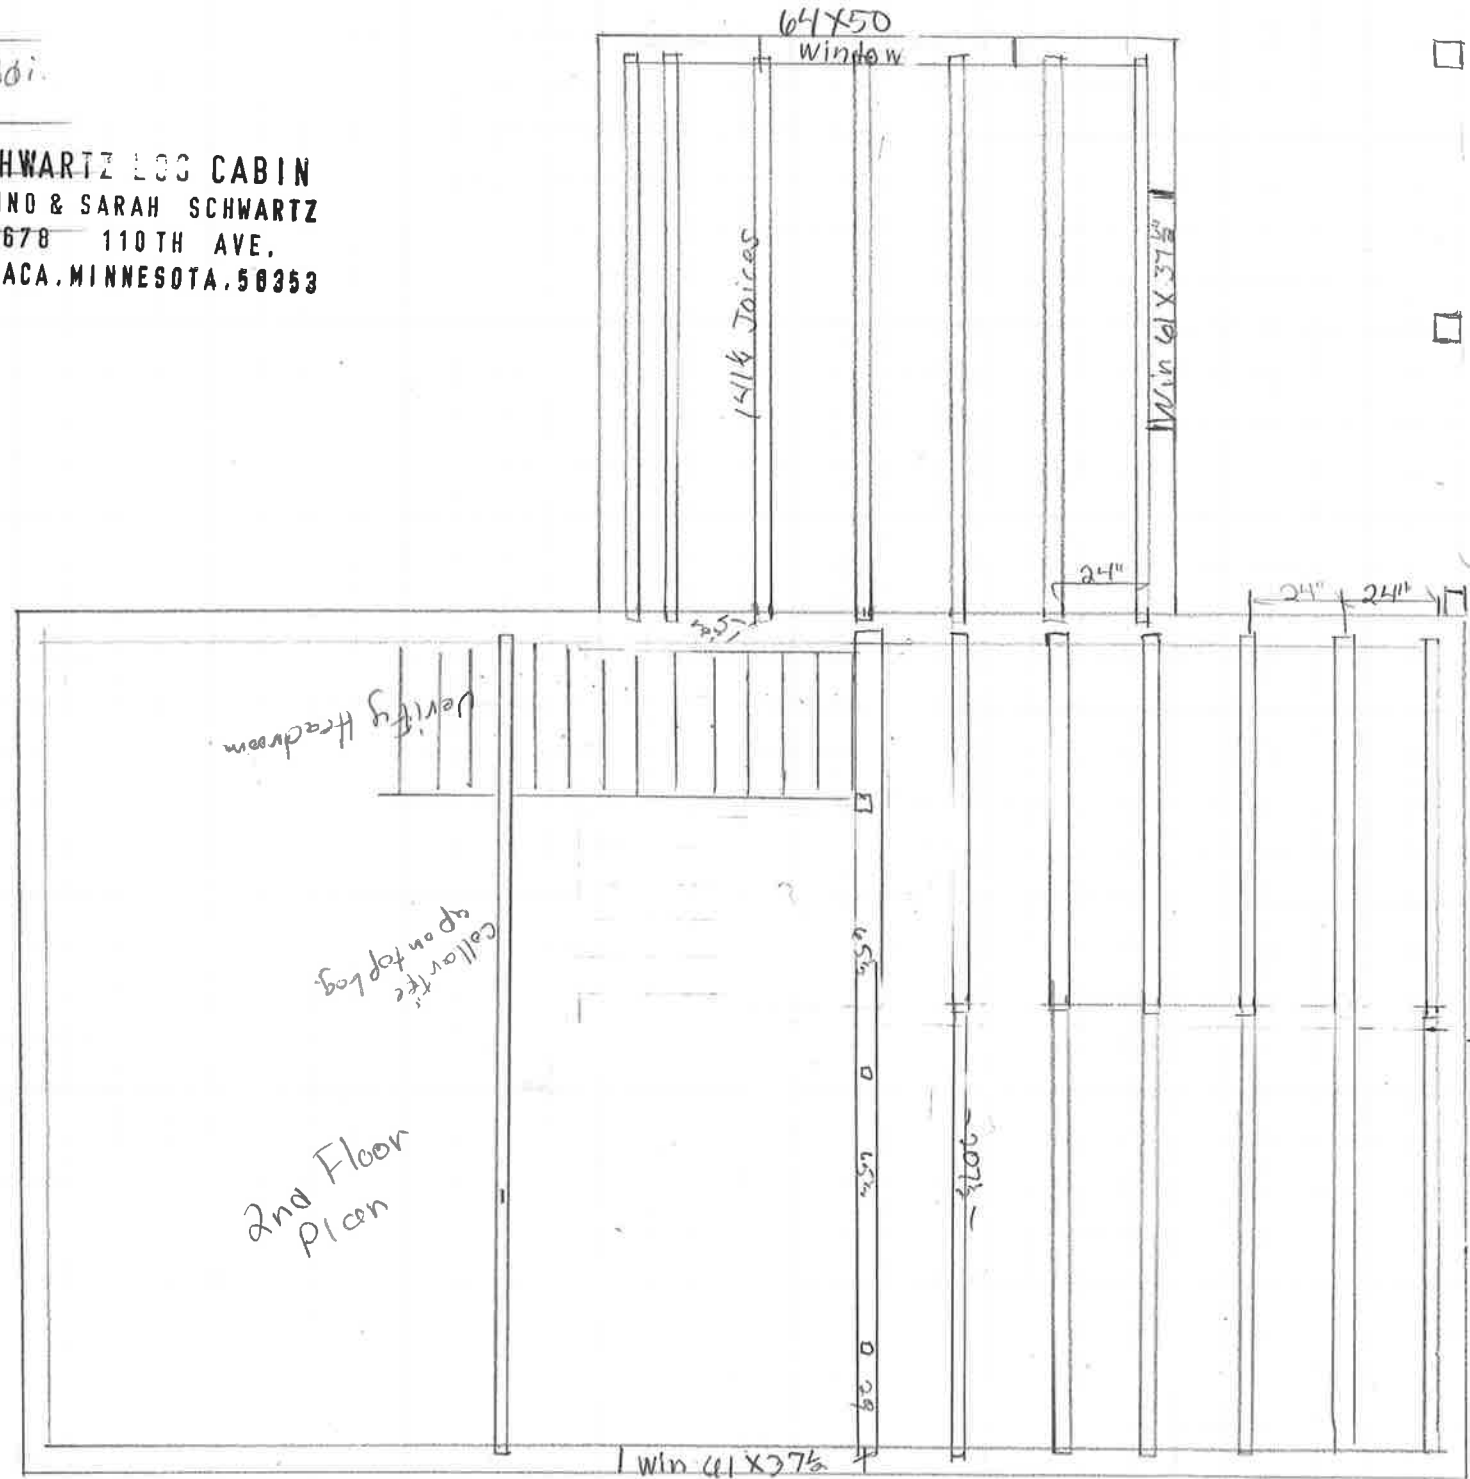

exterior Railings

- 1- 52 1/2"
- 1- 63 1/4"
- 7- 2"

Interior Railings

- 1- Angle 10/12
2 1/2" with Posts
- 1- 5"
- 2- 65 1/4"
- 1- 3"

- 8pc 4x10x20 1/2"
- 7pc 4x10x14 1/4"

Verify Headroom

Collar tie
up on top log

2nd Floor
Plan

Changed
posts