


{ Design Drawing }

Property Owner: Lyle Carr Date: 5/20/19 Designer's Initials: JB
 Parcel ID. Number: 01-0-077712 Address: 34918 444th Pl. Aitkin MN 56431
 one Inch = 40ft.

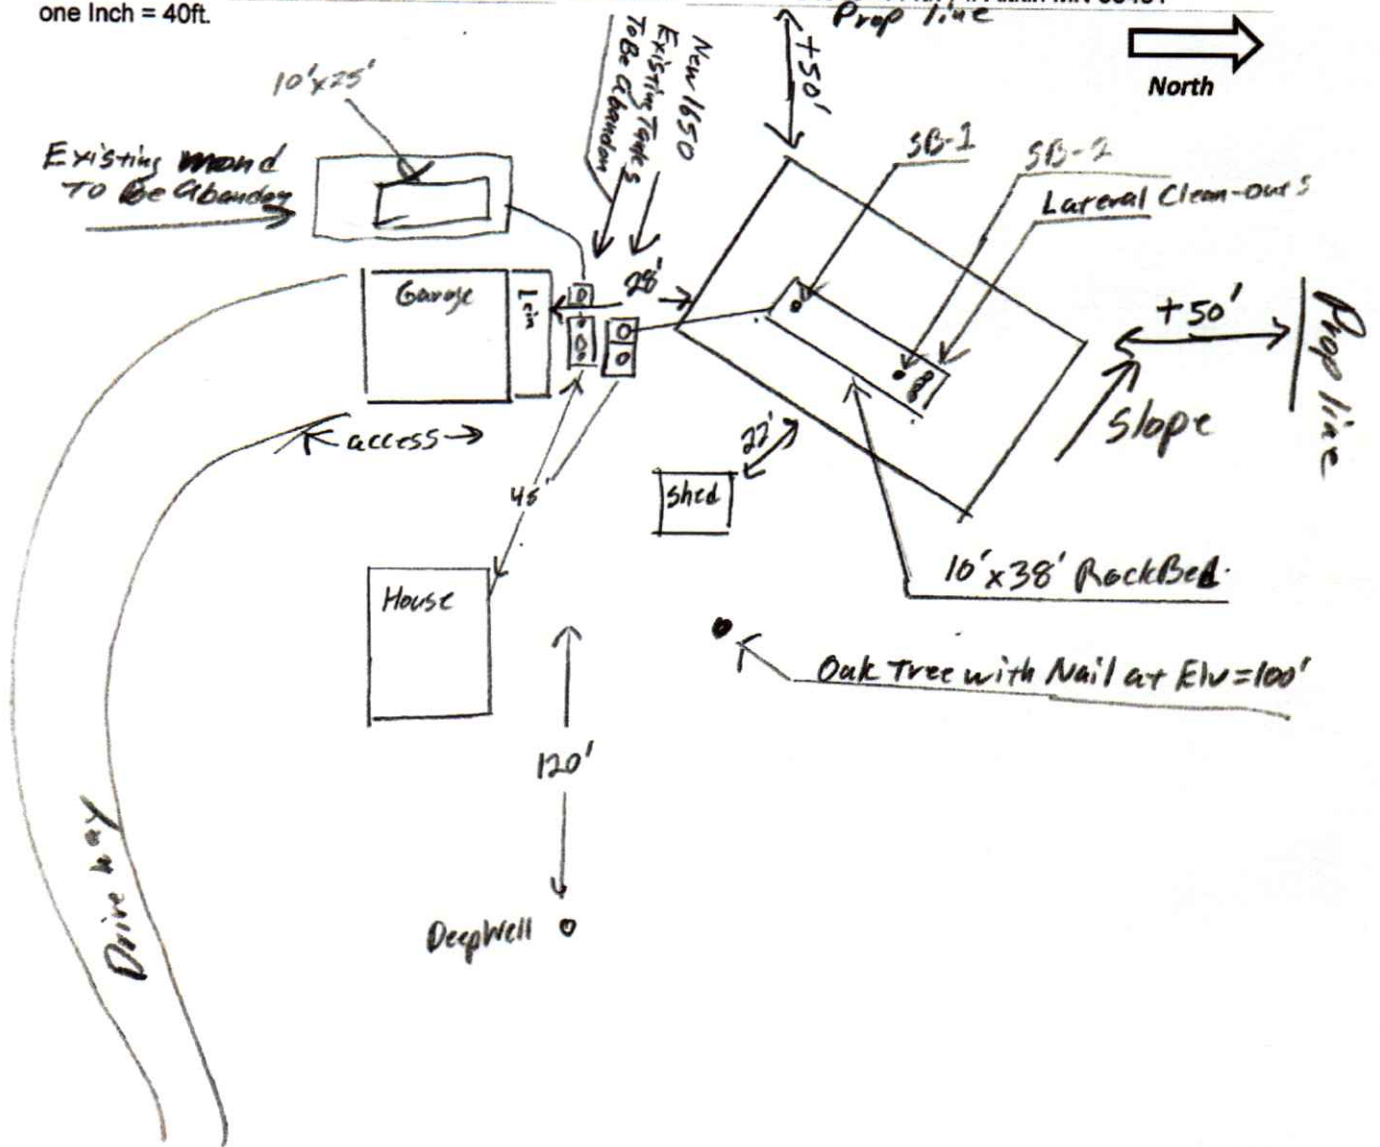

Deep Well Cap Elev. = 100.4'

Surface/ SHWT	Nail on Tree = Bench Mark 100'		Existing Grade
Soil Bore 1 97.9'/12"	Bench Mark	100'	Upslope Edge Elev. = 98'
Soil Bore 2 97.8'/12"	Ground Elev. BM	99.2'	Bottom of rockbed Elev. = 100'
Soil Bore 3	Ground Elev. Tank	98.9'	Top of Washed Sand Elev. = 100'
Ground at	Existing house	100'	Inlet Existing Tank Elev. = 96.9'

Please show all that apply (Existing)

Please Draw to Scale with North to Top or Left Side of Page:

- Wells within 100ft. Of Drain field.
- Water lines within 10 ft. of Drain field.
- Drain field Areas:

- Disturbed/Compacted Areas
- Component Location
- OHW ordinary high water
- Lot Easements

- Access Route for Tank Maintenance
- Property Lines
- Structures
- Setbacks