


56'

15'-2"

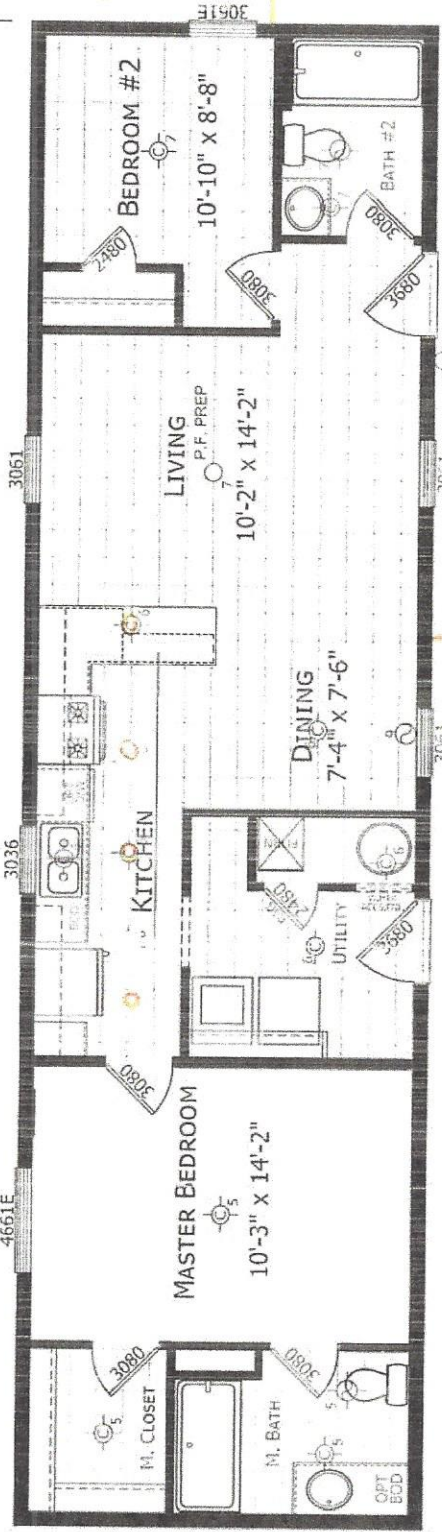

Elevation  
w/shales


FTF

CUSTOMER SIGNATURE \_\_\_\_\_ (REV VERSION) \_\_\_\_\_ DATE \_\_\_\_\_

PHYSICAL SITE ADDRESS (OR CROSS ROADS) \_\_\_\_\_

CITY \_\_\_\_\_ STATE \_\_\_\_\_ ZIP \_\_\_\_\_

QUOTE \_\_\_\_\_ ESTIMATED SHIPPING DATE \_\_\_\_\_

 <p><b>HIGHLAND MANUFACTURING</b> 1600 ROUTE AVE. WOODBRIDGE, TN 37197</p>	<p>PRODUCT: <b>BEB0 (HSS 562B)</b> <b>16' x 56', 2 BD, 2 BTH</b> <b>BEB0</b></p>	<p>TITLE: <b>BROCHURE PLAN</b></p>	<p>SHIFT: <b>BROCHURE</b></p>
	<p>Customer: <b>Balbo</b></p> <p>Hart Custom Homes</p>		
<p>UPDOWN INT. CO., INC. DATE: 03-18-21 \$5,447,215.00</p>			
<p>PROPRIETARY AND CONFIDENTIAL THIS DOCUMENT IS NOT TO BE REPRODUCED OR TRANSMITTED IN ANY FORM OR BY ANY MEANS, ELECTRONIC OR MECHANICAL, INCLUDING PHOTOCOPYING, RECORDING, OR BY ANY INFORMATION STORAGE AND RETRIEVAL SYSTEM.</p>			