

WILL, DENNIS LEE ETAL

WILL, DENNIS LEE ETAL

260th



M QUART & CHRISTINE

DEMARS, STEVEN

HUNTER, GREGORY H

BURLET, WADE R & VICKI J

THINGVOLD, JENNIFER C

BUNKERT, JEFFREY S & DENISE R

SCHEELE, SCOTT E & CHERYL A


ROSSI, JERRY J & MARY ANN

OLMSCHIED, DAVID J & SUSAN L


ROSSI, JERRY J & MARY ANN

ANDERSON, BENJAMIN C & STEPANIE N

GEISLINGER, ERIC I & MOLLY K

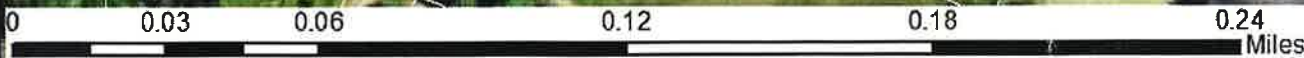

KNOLL MANAGEMENT INC

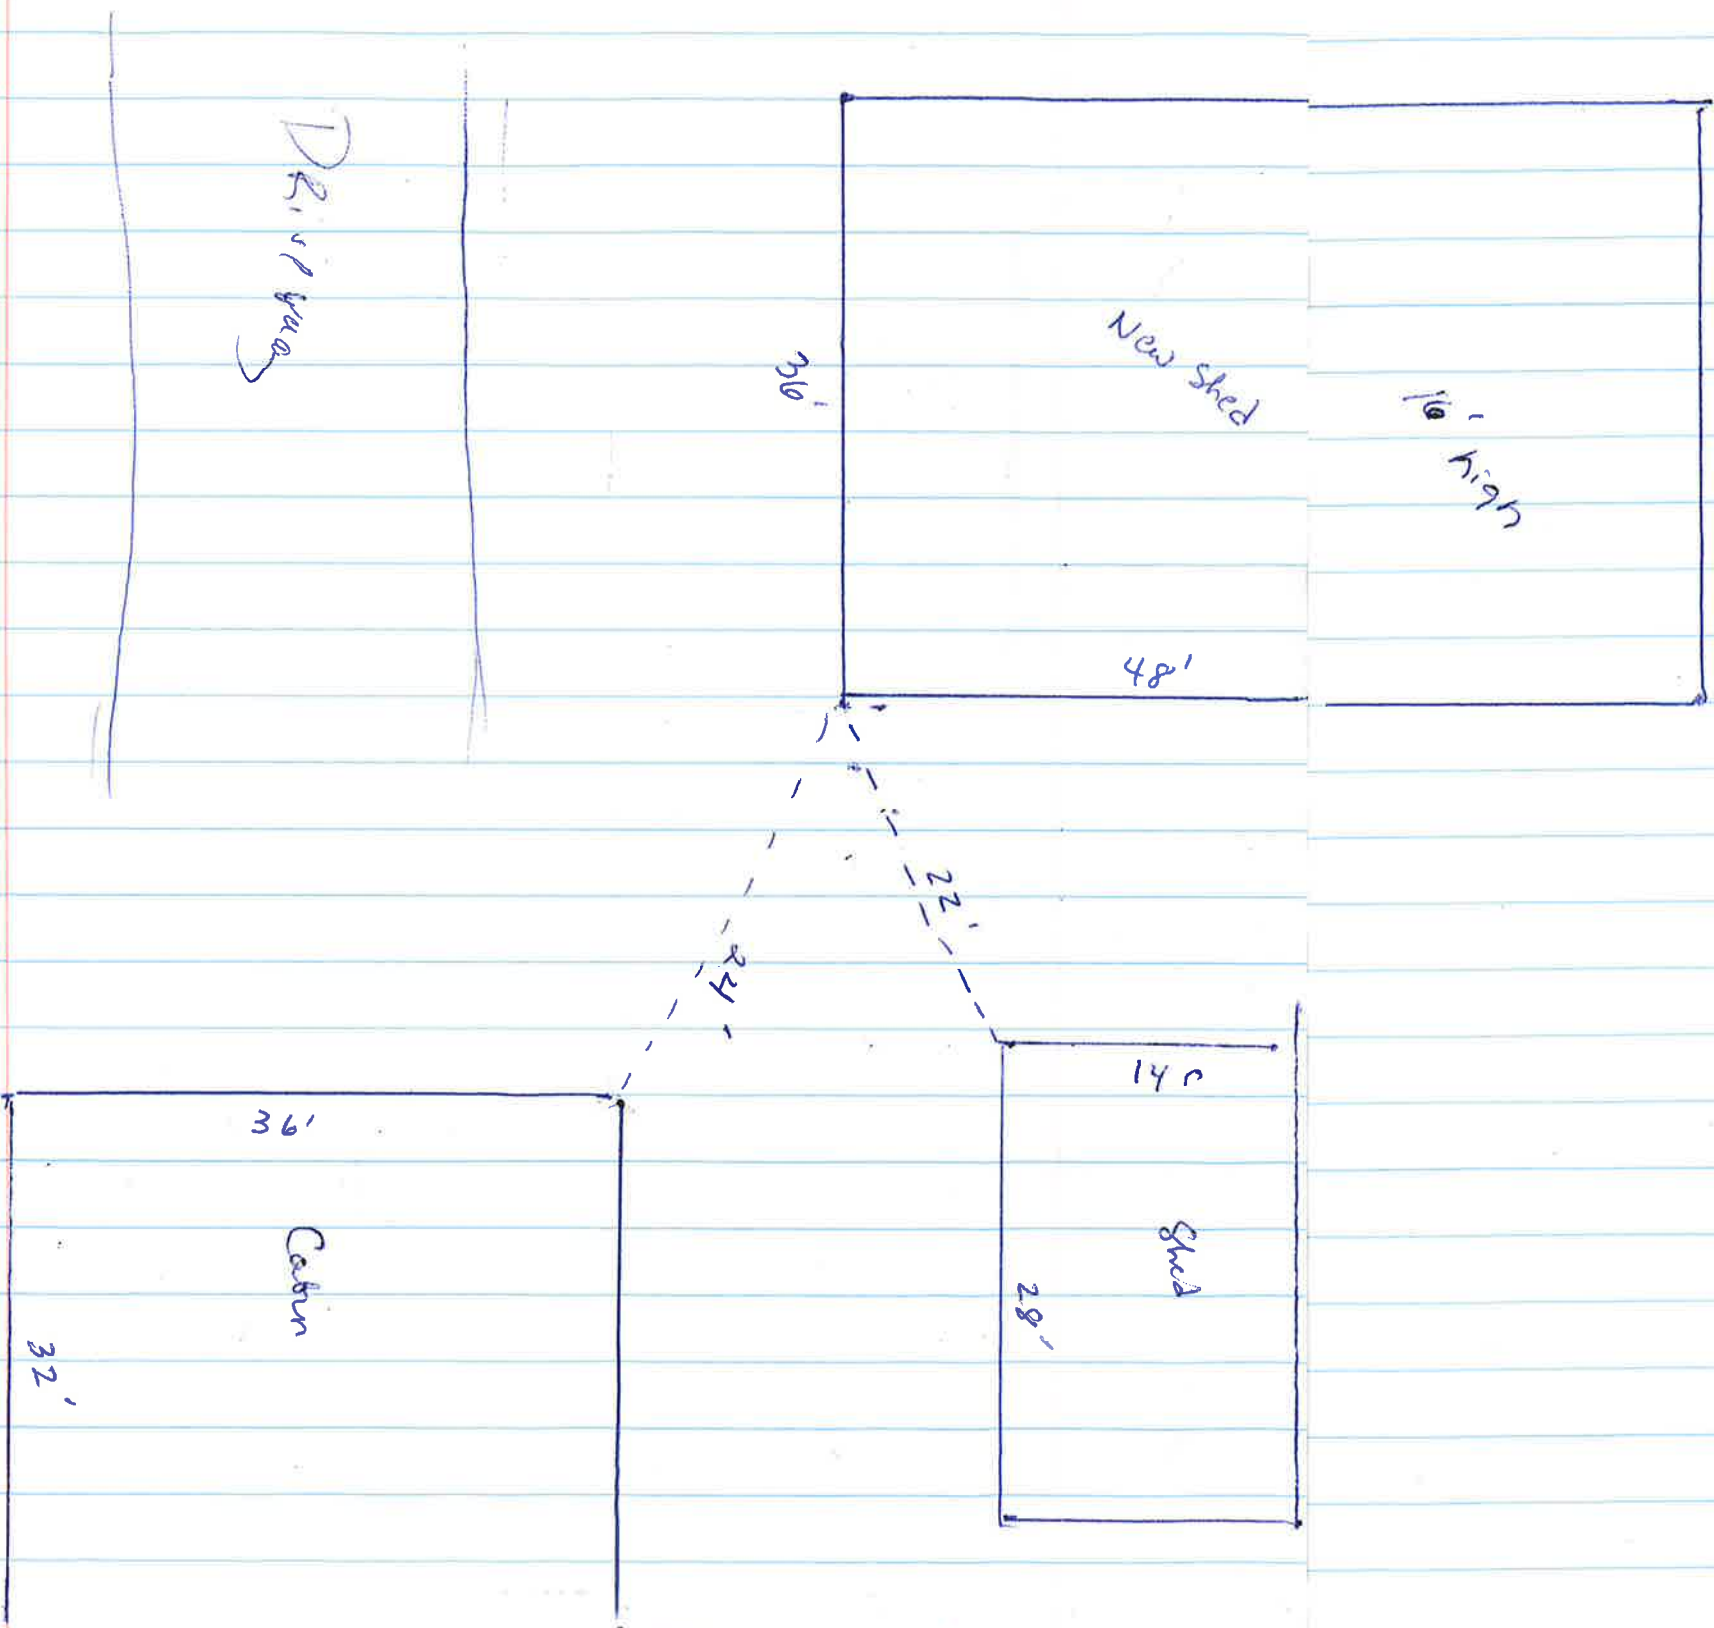

Septic system