


{ Design Drawing }

Property Owner: Vicki Burret Date: 6/28/19 Designer's Initials: JB
 Parcel ID. Number: 11-1-244700 Address: 45191 260th Ln. Aitkin MN 56431
 one Inch = 40ft.

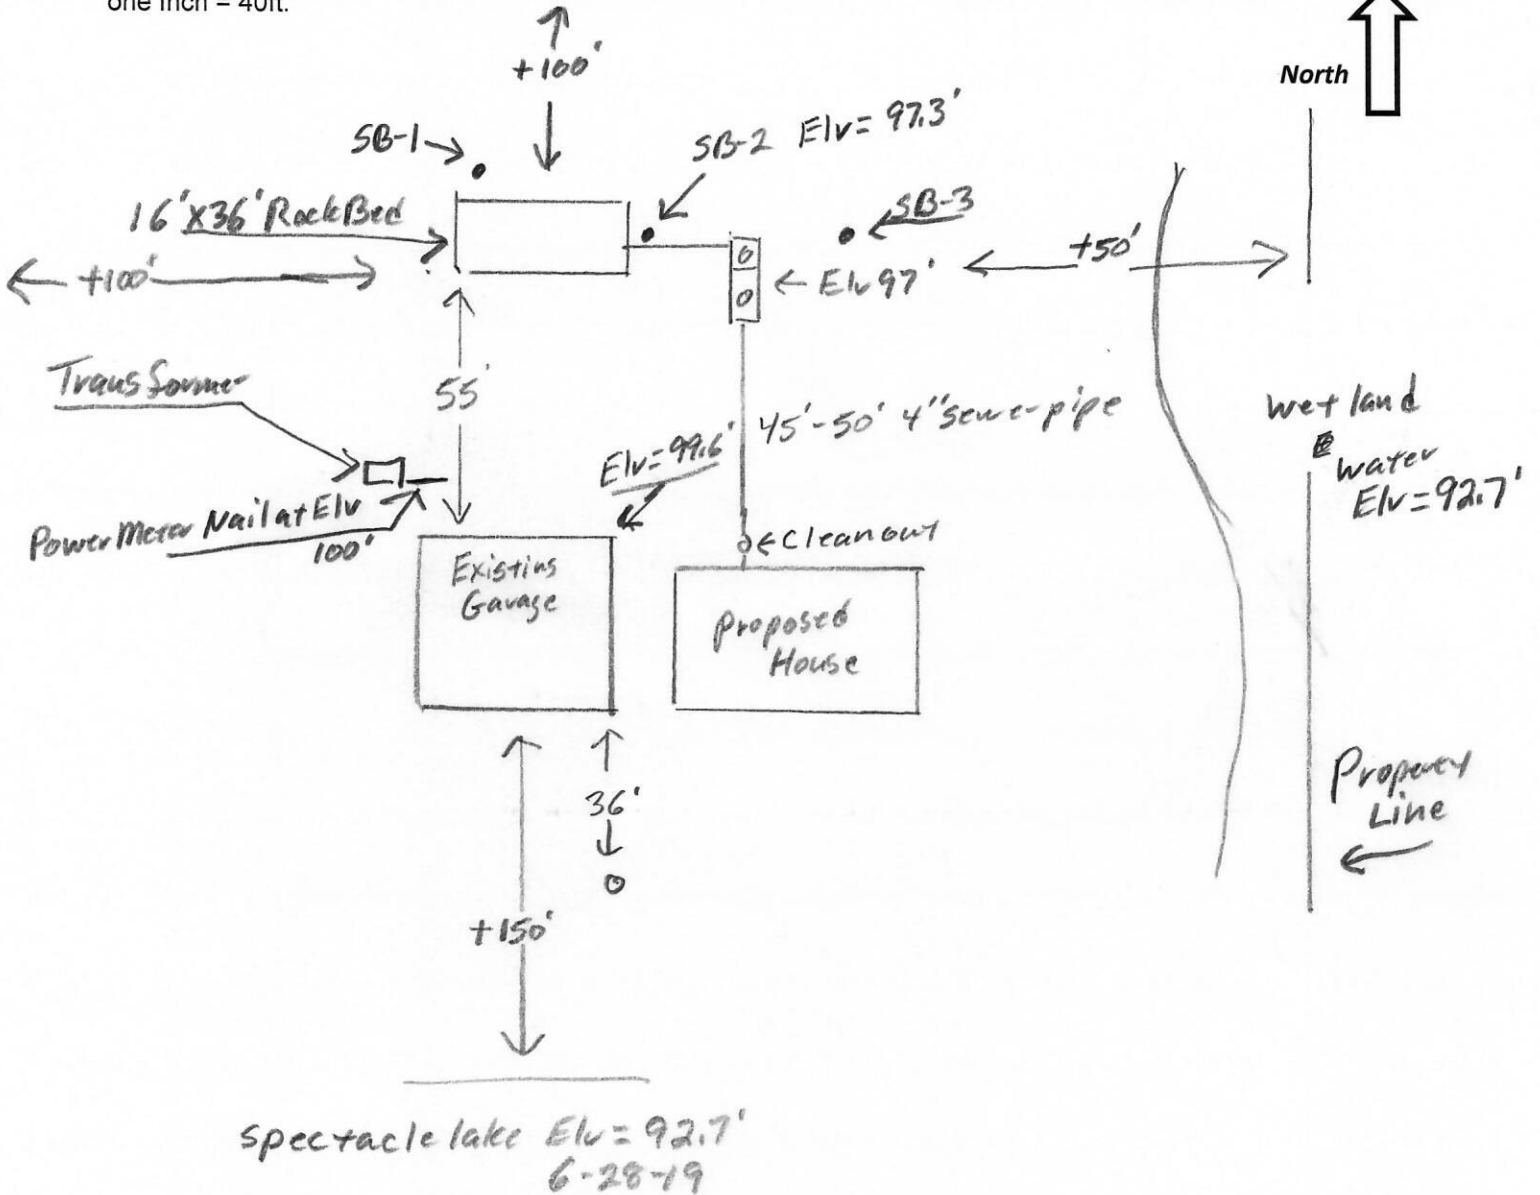

Surface/ SHWT			Nail on power Ped = Bench Mark 100'		Max depth of Rockbed Elv. = 96'
Soil Bore 1	97.7'/64"	Bench Mark	100'		Existing Grade
Soil Bore 2	97.3'/54"	Ground Elv. BM	99.6'		SW corner Elv = 98'
Soil Bore 3	97'/56"	Ground Elv. Tank	96.7'		NW Corner Elv. = 98.6'
	Ground at	Proposed house	99.5'		NE Corner Elv. = 98'
					SE corner Elv. = 97.4'

Please show all that apply (Existing)

Wells within 100ft. Of Drain field.	Disturbed/Compacted Areas	Access Route for Tank Maintenance
Water lines within 10 ft. of Drain field.	Component Location	Property Lines
Drain field Areas:	OHW ordinary high water	Structures
	Lot Easements	Setbacks

Please Draw to Scale with North to Top or Left Side of Page: