

SURVEY FOR: KEN FROSIG



SURVEY OF: PROPOSED PROPERTY LINE ADJUSTMENT LOCATED IN GOVERNMENT LOT 5, SECTION 3, TOWNSHIP 49, RANGE 23, AITKIN COUNTY, MINNESOTA.

- DENOTES FOUND IRON MONUMENT
- DENOTES 1/2" IRON REBAR MONUMENT SET AND CAPPED "ANDERSON 45498"
- × DENOTES 60d SPIKE SET
- ⊙ DENOTES WELL
- ⊞ DENOTES ELECTRIC PED

**STRAIGHTLINE SURVEYING, INC.**

P.O. Box 510, 500 Folz Blvd  
Moose Lake, MN 55767  
E-MAIL: [banderson@straightlinesurveying.com](mailto:banderson@straightlinesurveying.com)

Telephone: (218)-485-4811  
Fax: (218)-485-4811

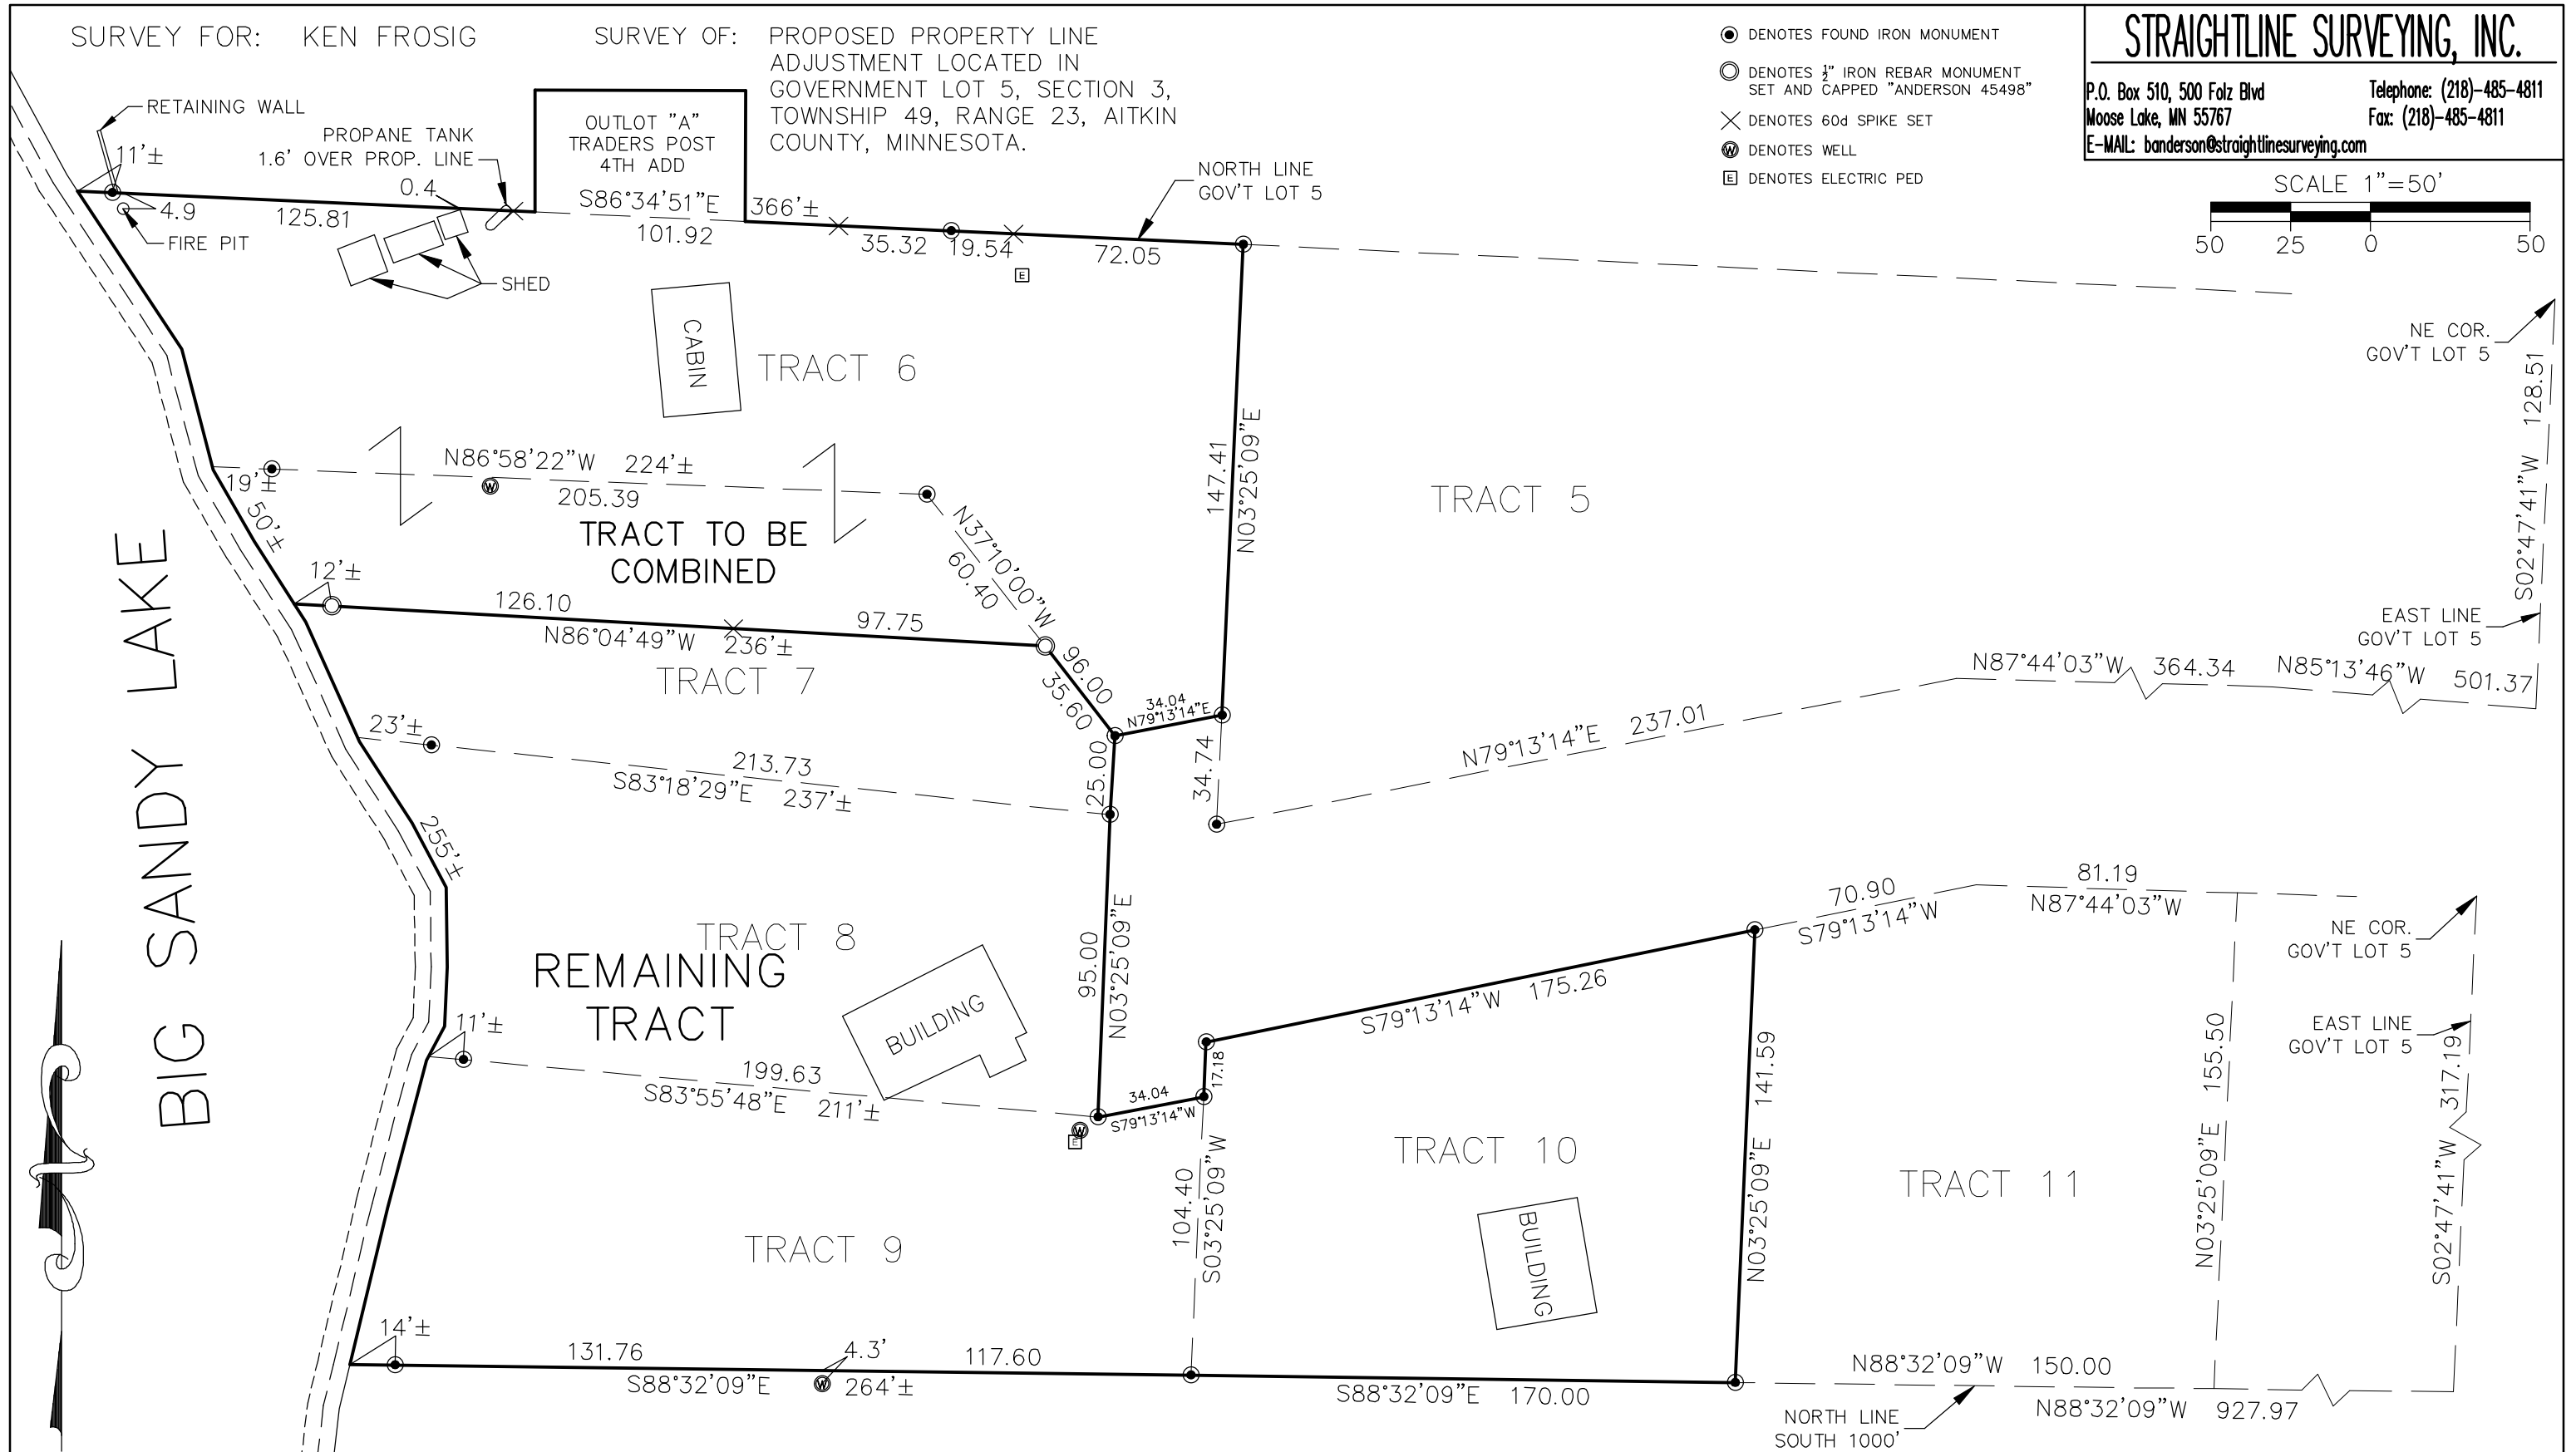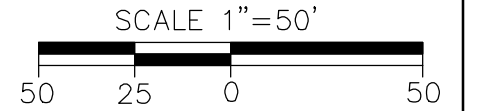

I hereby certify that this survey, plan, or report was prepared by me or under my direct supervision and that I am a duly Licensed Land Surveyor under the laws of the State of Minnesota.

*Benjamin H. Anderson*  
Benjamin H. Anderson

45498  
License No.

06-16-2021  
Date

2021-102  
Job No.

AITKIN 3 P.25  
Book No.