


{ Design Drawing }

Property Owner: Terrence Huth Date: 6/11/20 Designer's Initials: JB  
 Parcel ID. Number: 08-0-042100 Address: 41539 290th PL. Aitkin MN 56431  
 one Inch = 40ft.

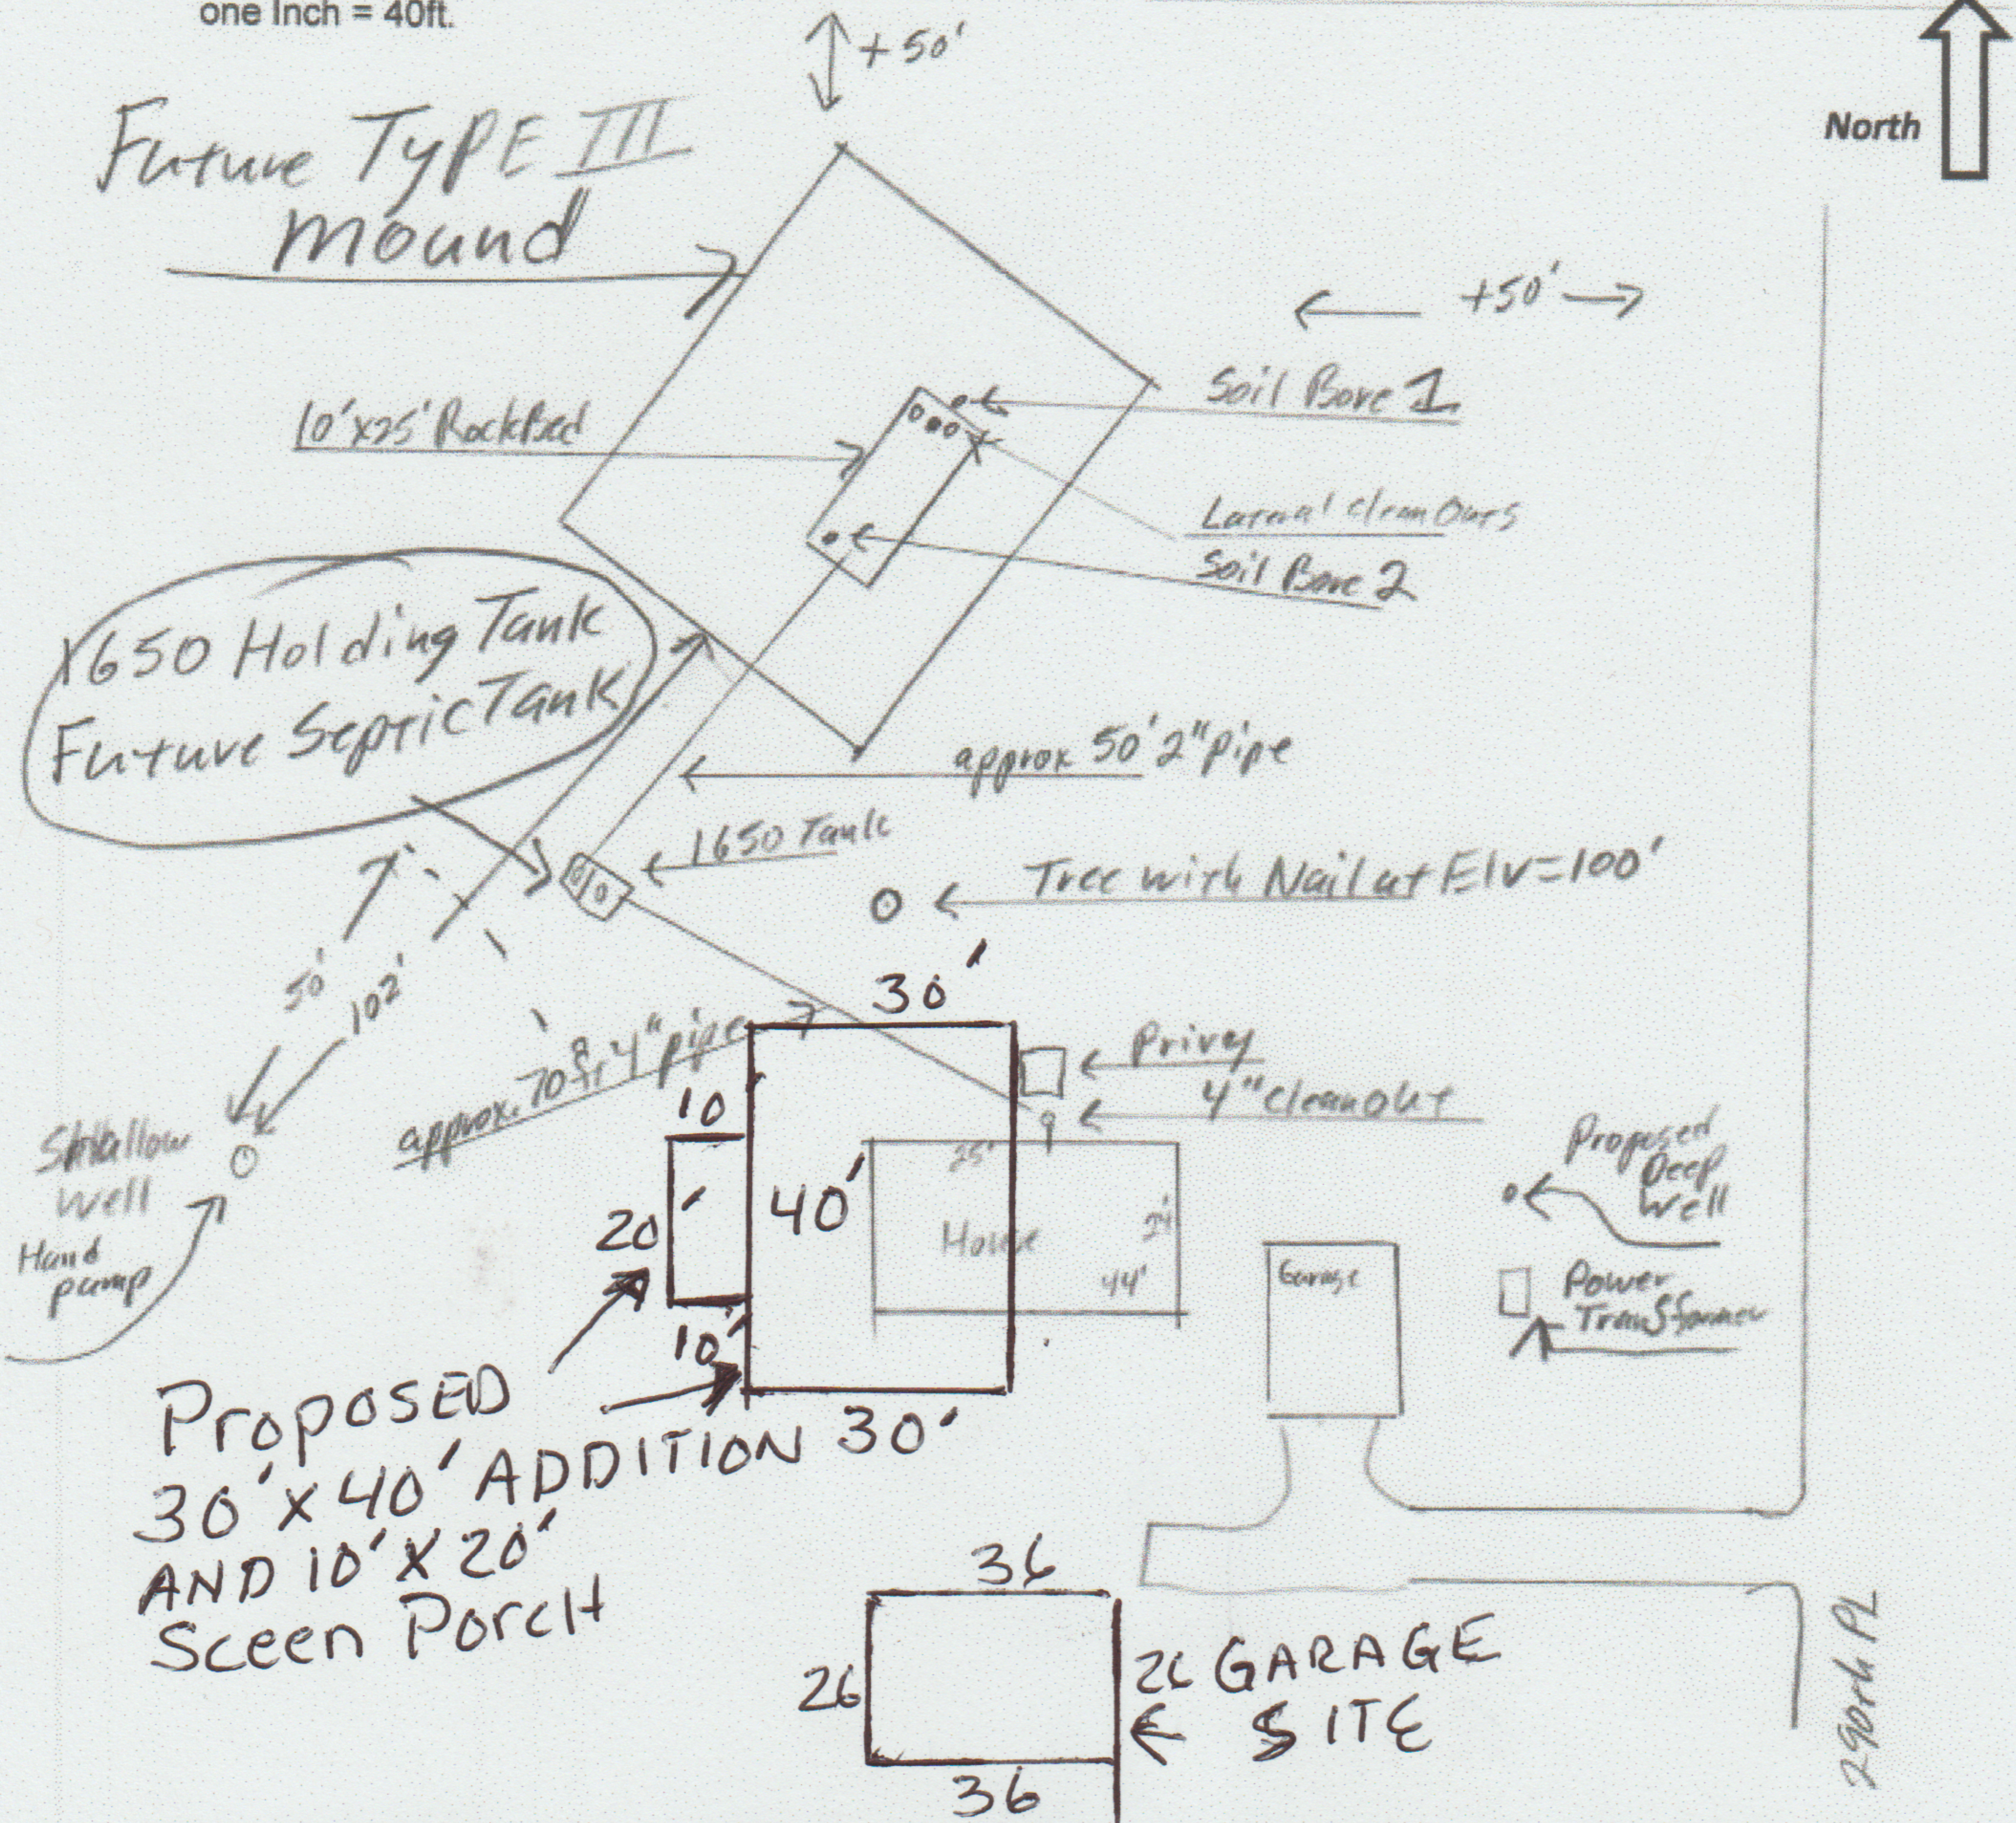

	Surface/ SHWT	Nail on Tree = Bench Mark 100'		Existing Grade	
Soil Bore 1	96.8' / 10"	Bench Mark	100'	Upslope Edge of Rockbed Elv.= 97'	
Soil Bore 2	96.7' / 10"	Ground Elv. BM	98.2'	Bottom of Rockbed Elv.= 100'	
Soil Bore 3		Ground Elv. Tank	95.9'	Top of Washed Sand Elv.= 100'	
	Ground at	Existing house	100.6'	Elv. Of Sewer pipe at Cabin Elv.= 99'	

Please show all that apply ( Existing )  
 Wells within 100ft. Of Drain field.  
 Water lines within 10 ft. of Drain field.  
 Drain field Areas:

Please Draw to Scale with North to Top or Left Side of Page:

- |                           |                                   |
|---------------------------|-----------------------------------|
| Disturbed/Compacted Areas | Access Route for Tank Maintenance |
| Component Location        | Property Lines                    |
| OHW ordinary high water   | Structures                        |
| Lot Easements             | Setbacks                          |