


ZACH + JENN NYBERG

1" = 40'

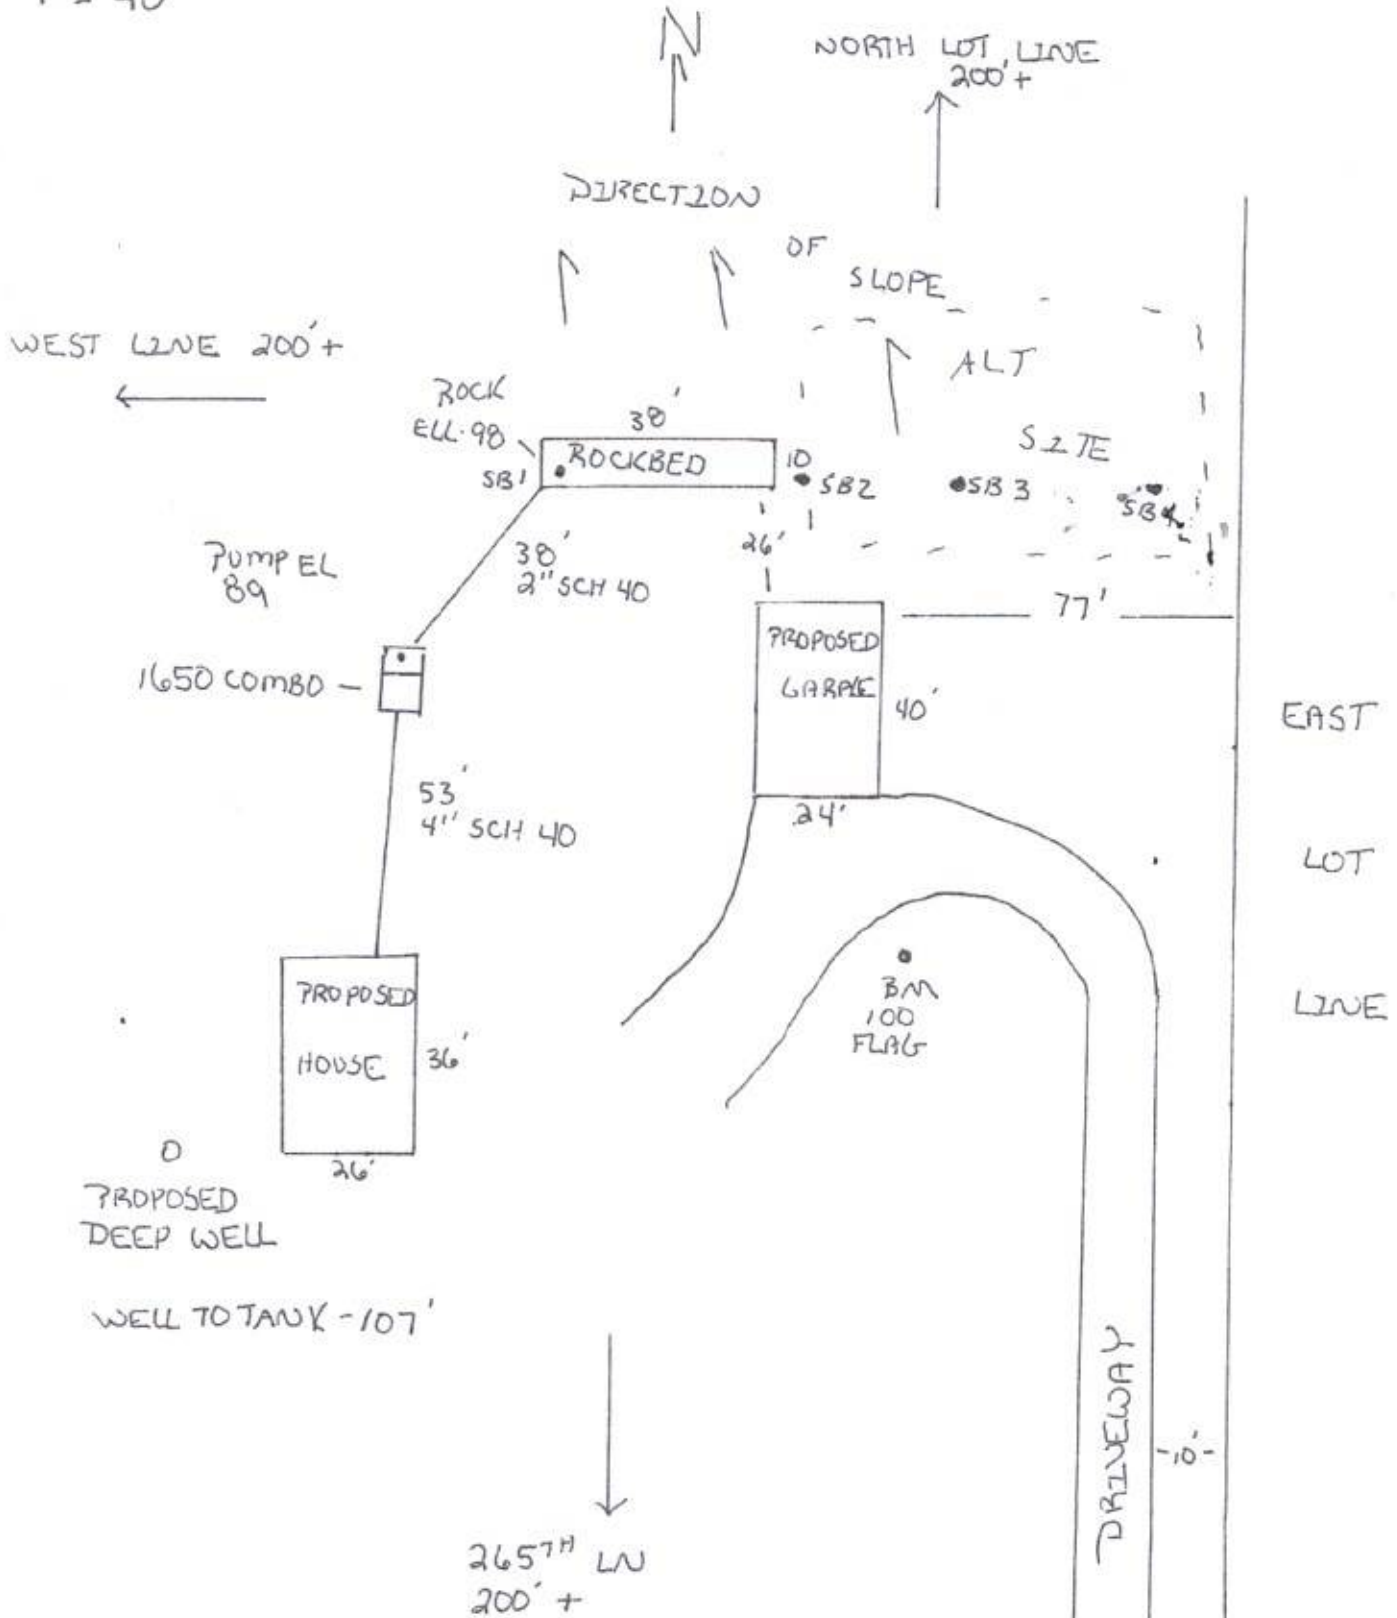

NYBERG SITE PLAN
 41438-265TH LN
 AITKIN, MN 56431
 - submitted by -
 John Baker 612-282-1776

265TH LN