



# CERTIFICATE OF SURVEY

OF PART OF THE NW1/4-NW1/4 OF  
 SEC. 3, TWP. 45, RGE. 27  
 AITKIN COUNTY, MINNESOTA

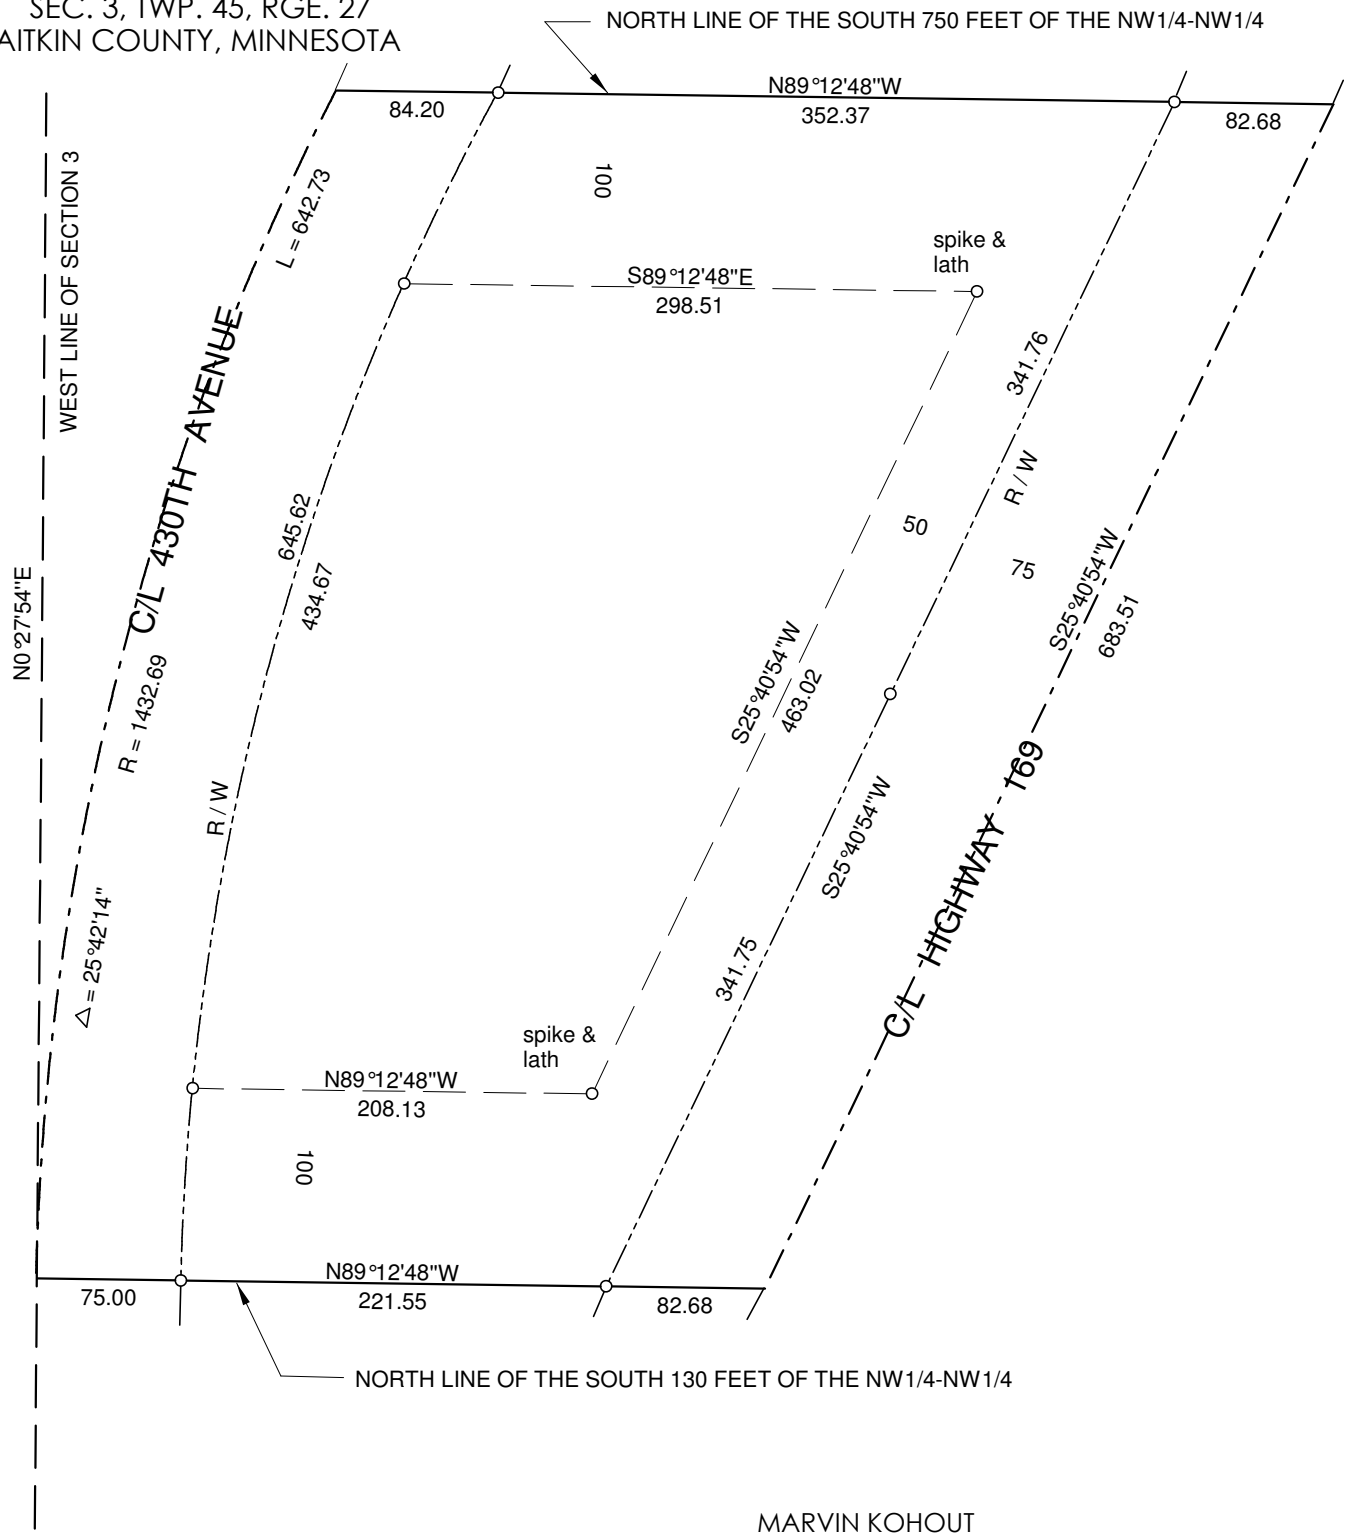

SCALE : 1 INCH = 100 FEET

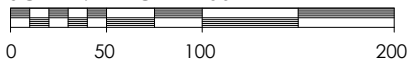

- FOUND IRON MONUMENT
- 3/8 INCH DIA. RE-ROD WITH RLS  
CAP NO. 17774 ESTABLISHED

BEARING DATUM IS BASED ON THE WEST LINE  
 OF SECTION 3 BEARING  $N00^{\circ}27'54''E$

MARVIN KOHOUT  
 LICENSED LAND SURVEYOR  
 PO BOX 384  
 AITKIN, MN 56431-0384  
 218-927-5452

I HEREBY CERTIFY THAT THIS SURVEY PLAN OR REPORT WAS  
 PREPARED BY ME OR UNDER MY DIRECT SUPERVISION AND  
 THAT I AM A DULY LICENSED LAND SURVEYOR UNDER THE  
 LAWS OF THE STATE OF MINNESOTA.

DATE \_\_\_\_\_ LIC. NO. 17774