



NOTE: INFO APPLIES EQUALLY  
BOTH SIDES OF OPENING

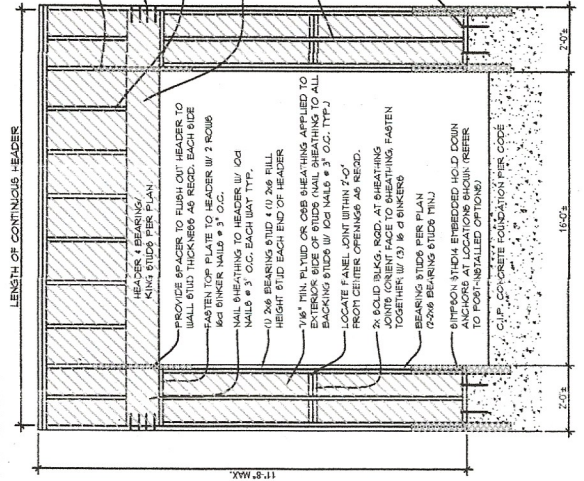

GARAGE FRONT PORTAL FRAMING 3/8" = 1'-0"

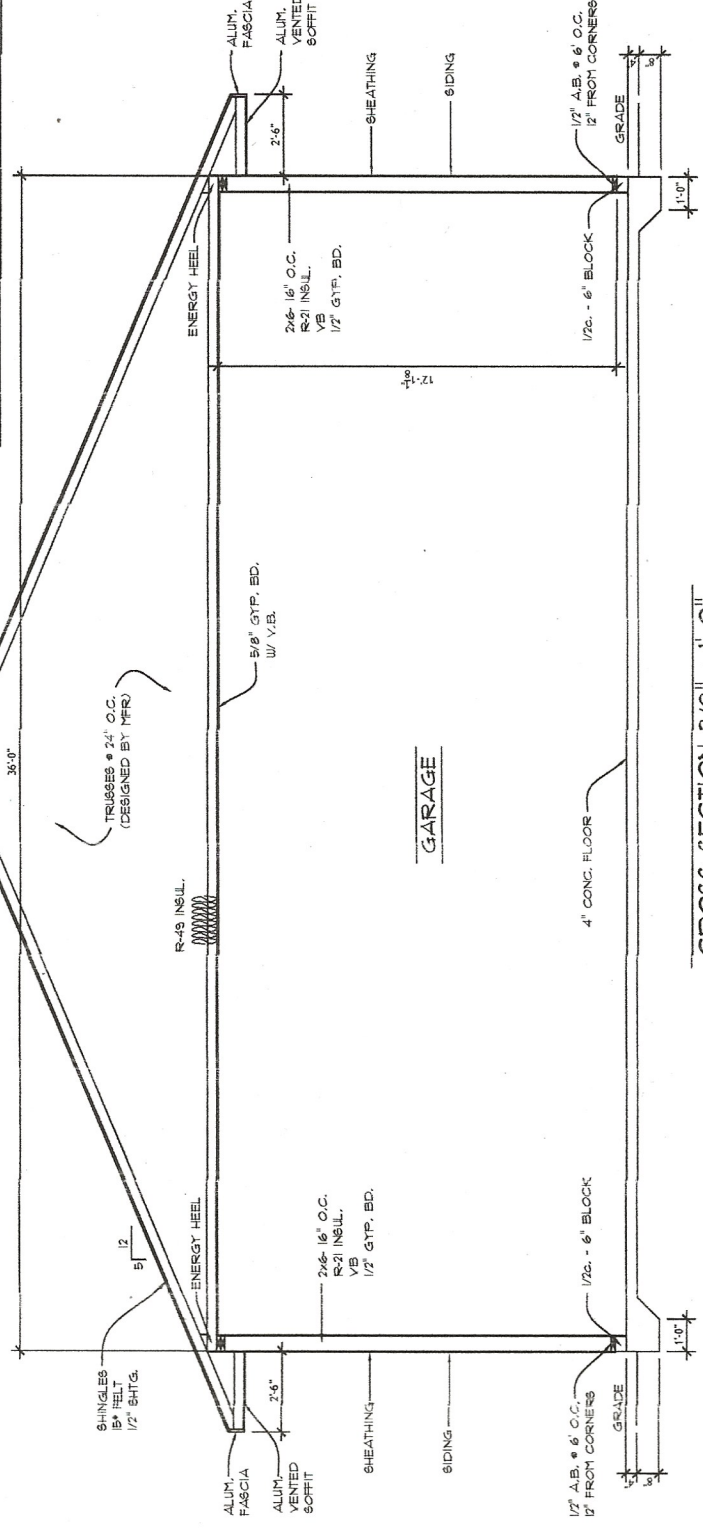

CROSS SECTION 3/8" = 1'-0"