




RIGHT ELEVATION 1/8" = 1'-0"

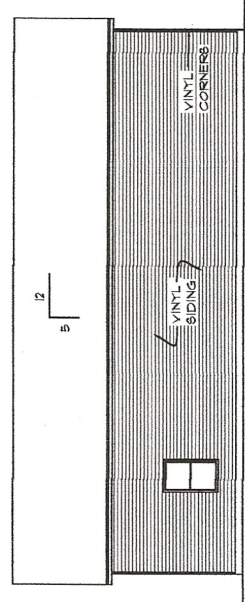

REAR ELEVATION 1/8" = 1'-0"

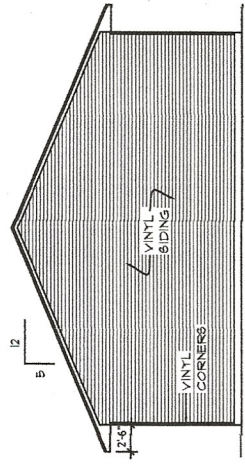

LEFT ELEVATION 1/8" = 1'-0"

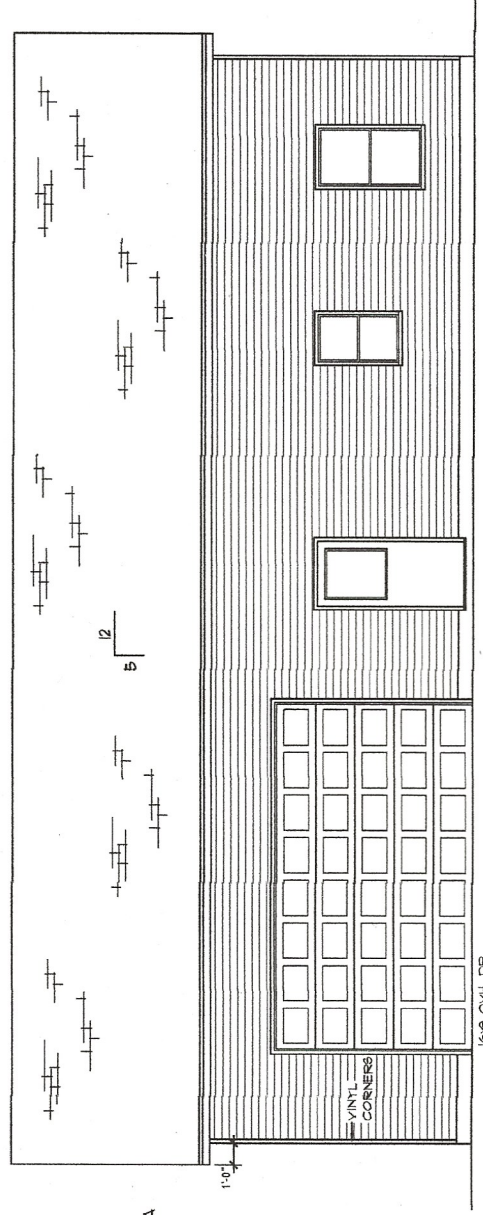

FRONT ELEVATION 1/4" = 1'-0"
 900 SQ. FT. BUNK HOUSE
 CEILING\$

VINYL SIDING
 ALL SIDES
 ALUM. SOFFIT & FASCIA
 ALL SIDES

Copyright for these drawings is owned by Planco MN, Inc. Upon payment of all fees due to Planco MN, a limited license is granted to use these plans to build one structure. Planco MN, Inc. reserves the right to modify these drawings without notice. These drawings may not be re-used for any additional structures, modified or used in any redesign without the prior written consent of Planco MN, Inc.

*ALL DOOR & WINDOW HEADERS
 TO BE S.P.F. #2 OR BETTER